




Drawing No.		Rev No.
MMR001	-003	A

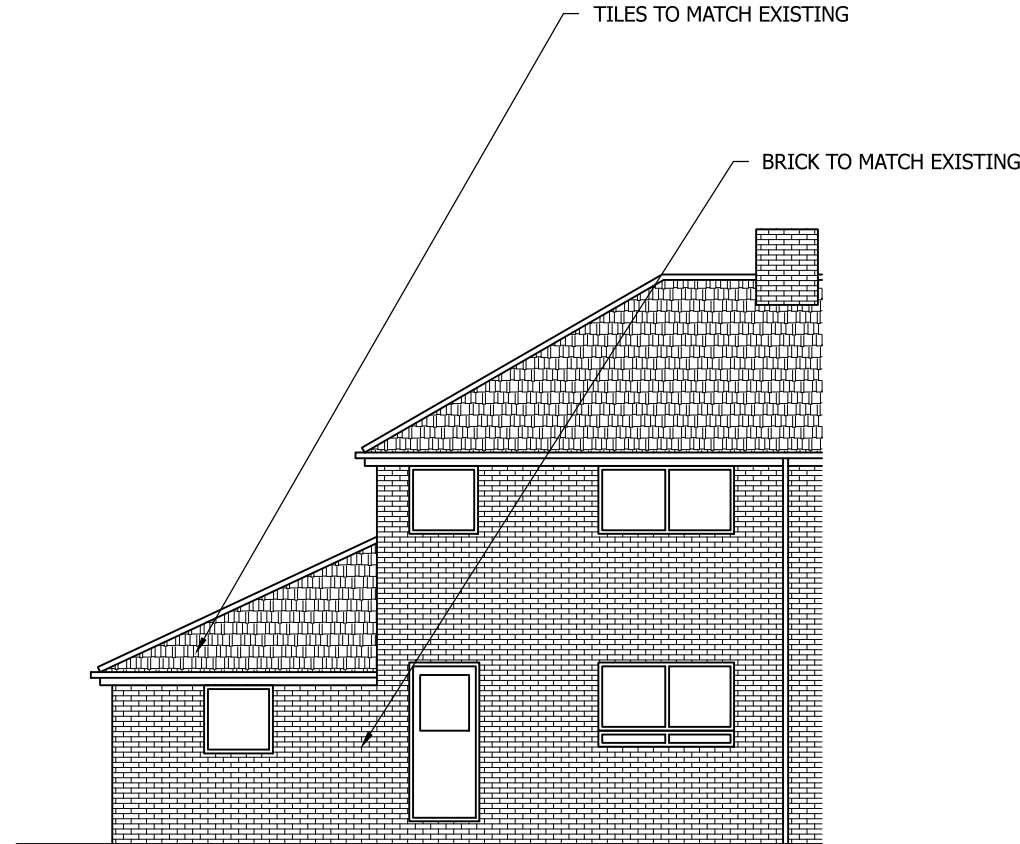


PROPOSED FRONT ELEVATION
SCALE 1:100 AT A3

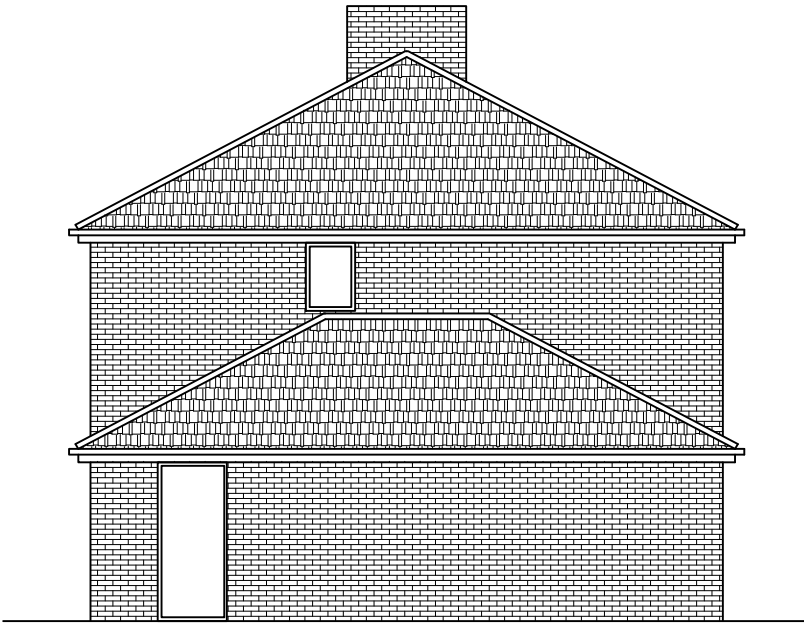

PROPOSED END ELEVATION
SCALE 1:100 AT A3

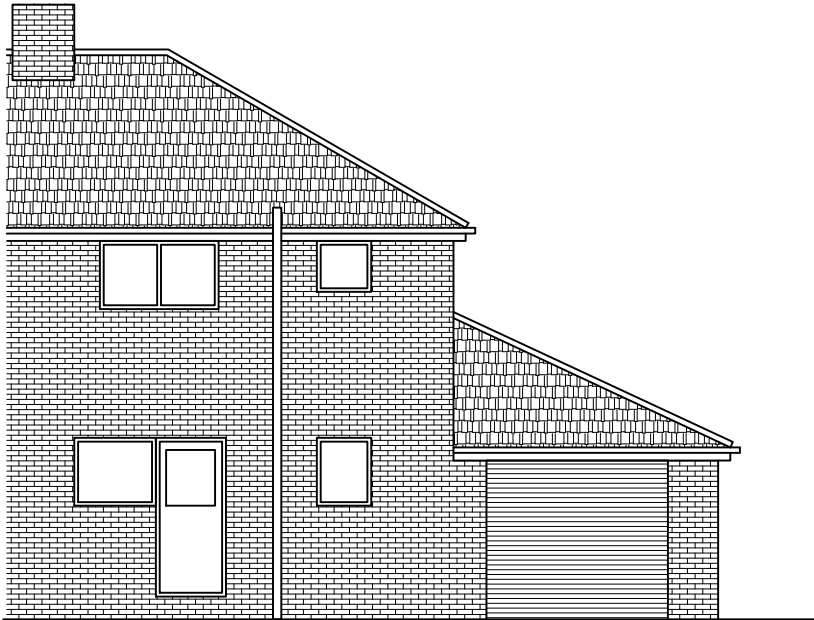

PROPOSED REAR ELEVATION
SCALE 1:100 AT A3

 

SCALE BARS					
1:100	1	2	3	4	5
1:200	2	4	6	8	10
1:500	5	10	15	20	25
1:1250	25		50		

DO NOT SCALE: Contractor to check all dimensions and report any omissions or errors

NOTES

A	Front window added	JRB			26/02/25
Rev	Description	By	Chk	App	Date

JRB DESIGNS Ltd
1 Saville Road
Cudworth
Barnsley
S72 8LT
Tel: 01226 383542
Fax: 01226 380078
Mob: 07970 541192
Email: john@jrbdesigns.co.uk
This drawing is copyright. © jrbdesigns Ltd.

Client
MR. M REED

Drawing Title
PROPOSED ELEVATIONS

Address
36 UNDERWOOD AVENUE
WORSBROUGH
BARNSELEY
S70 4AZ

Project Title:
PROPOSED SINGLE STOREY
SIDE EXTENSION

Purpose of Issue:
PLANNING

Drawing Status
FIRST ISSUE

Scale at A3 AS SHOWN	Drawn By JRB	Date 02/01/2025
Checked By	Date 02/01/2025	Approved By Date 02/01/2025
Project No. MMR001	Drawing No. 003	Revision A

APPROVAL ☒ INFORMATION ☐ TENDER ☐ CONTRACT ☐ CONSTRUCTION ☐