

Notes:

PLANNING DRAWINGS, NOT TO BE USED FOR BUILDING REGULATIONS OR CONSTRUCTION PURPOSES
COPYRIGHT OF THIS DRAWING BELONGS TO DESIGNSPACE ARCHITECTS, STRICTLY NO COPYING, HIRING OR LENDING WITHOUT AUTHORISATION

Revision: --

Revision List:




Project /Client: Land off Ledbury Rd/ Hunt


Drawing Title: Site Plan - Existing

Drawing Number: 2039/TP/002

Scale at A1: 1:200

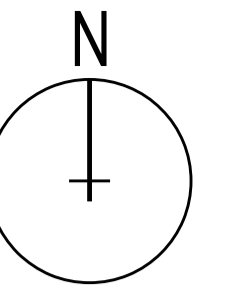

Date: Oct 17

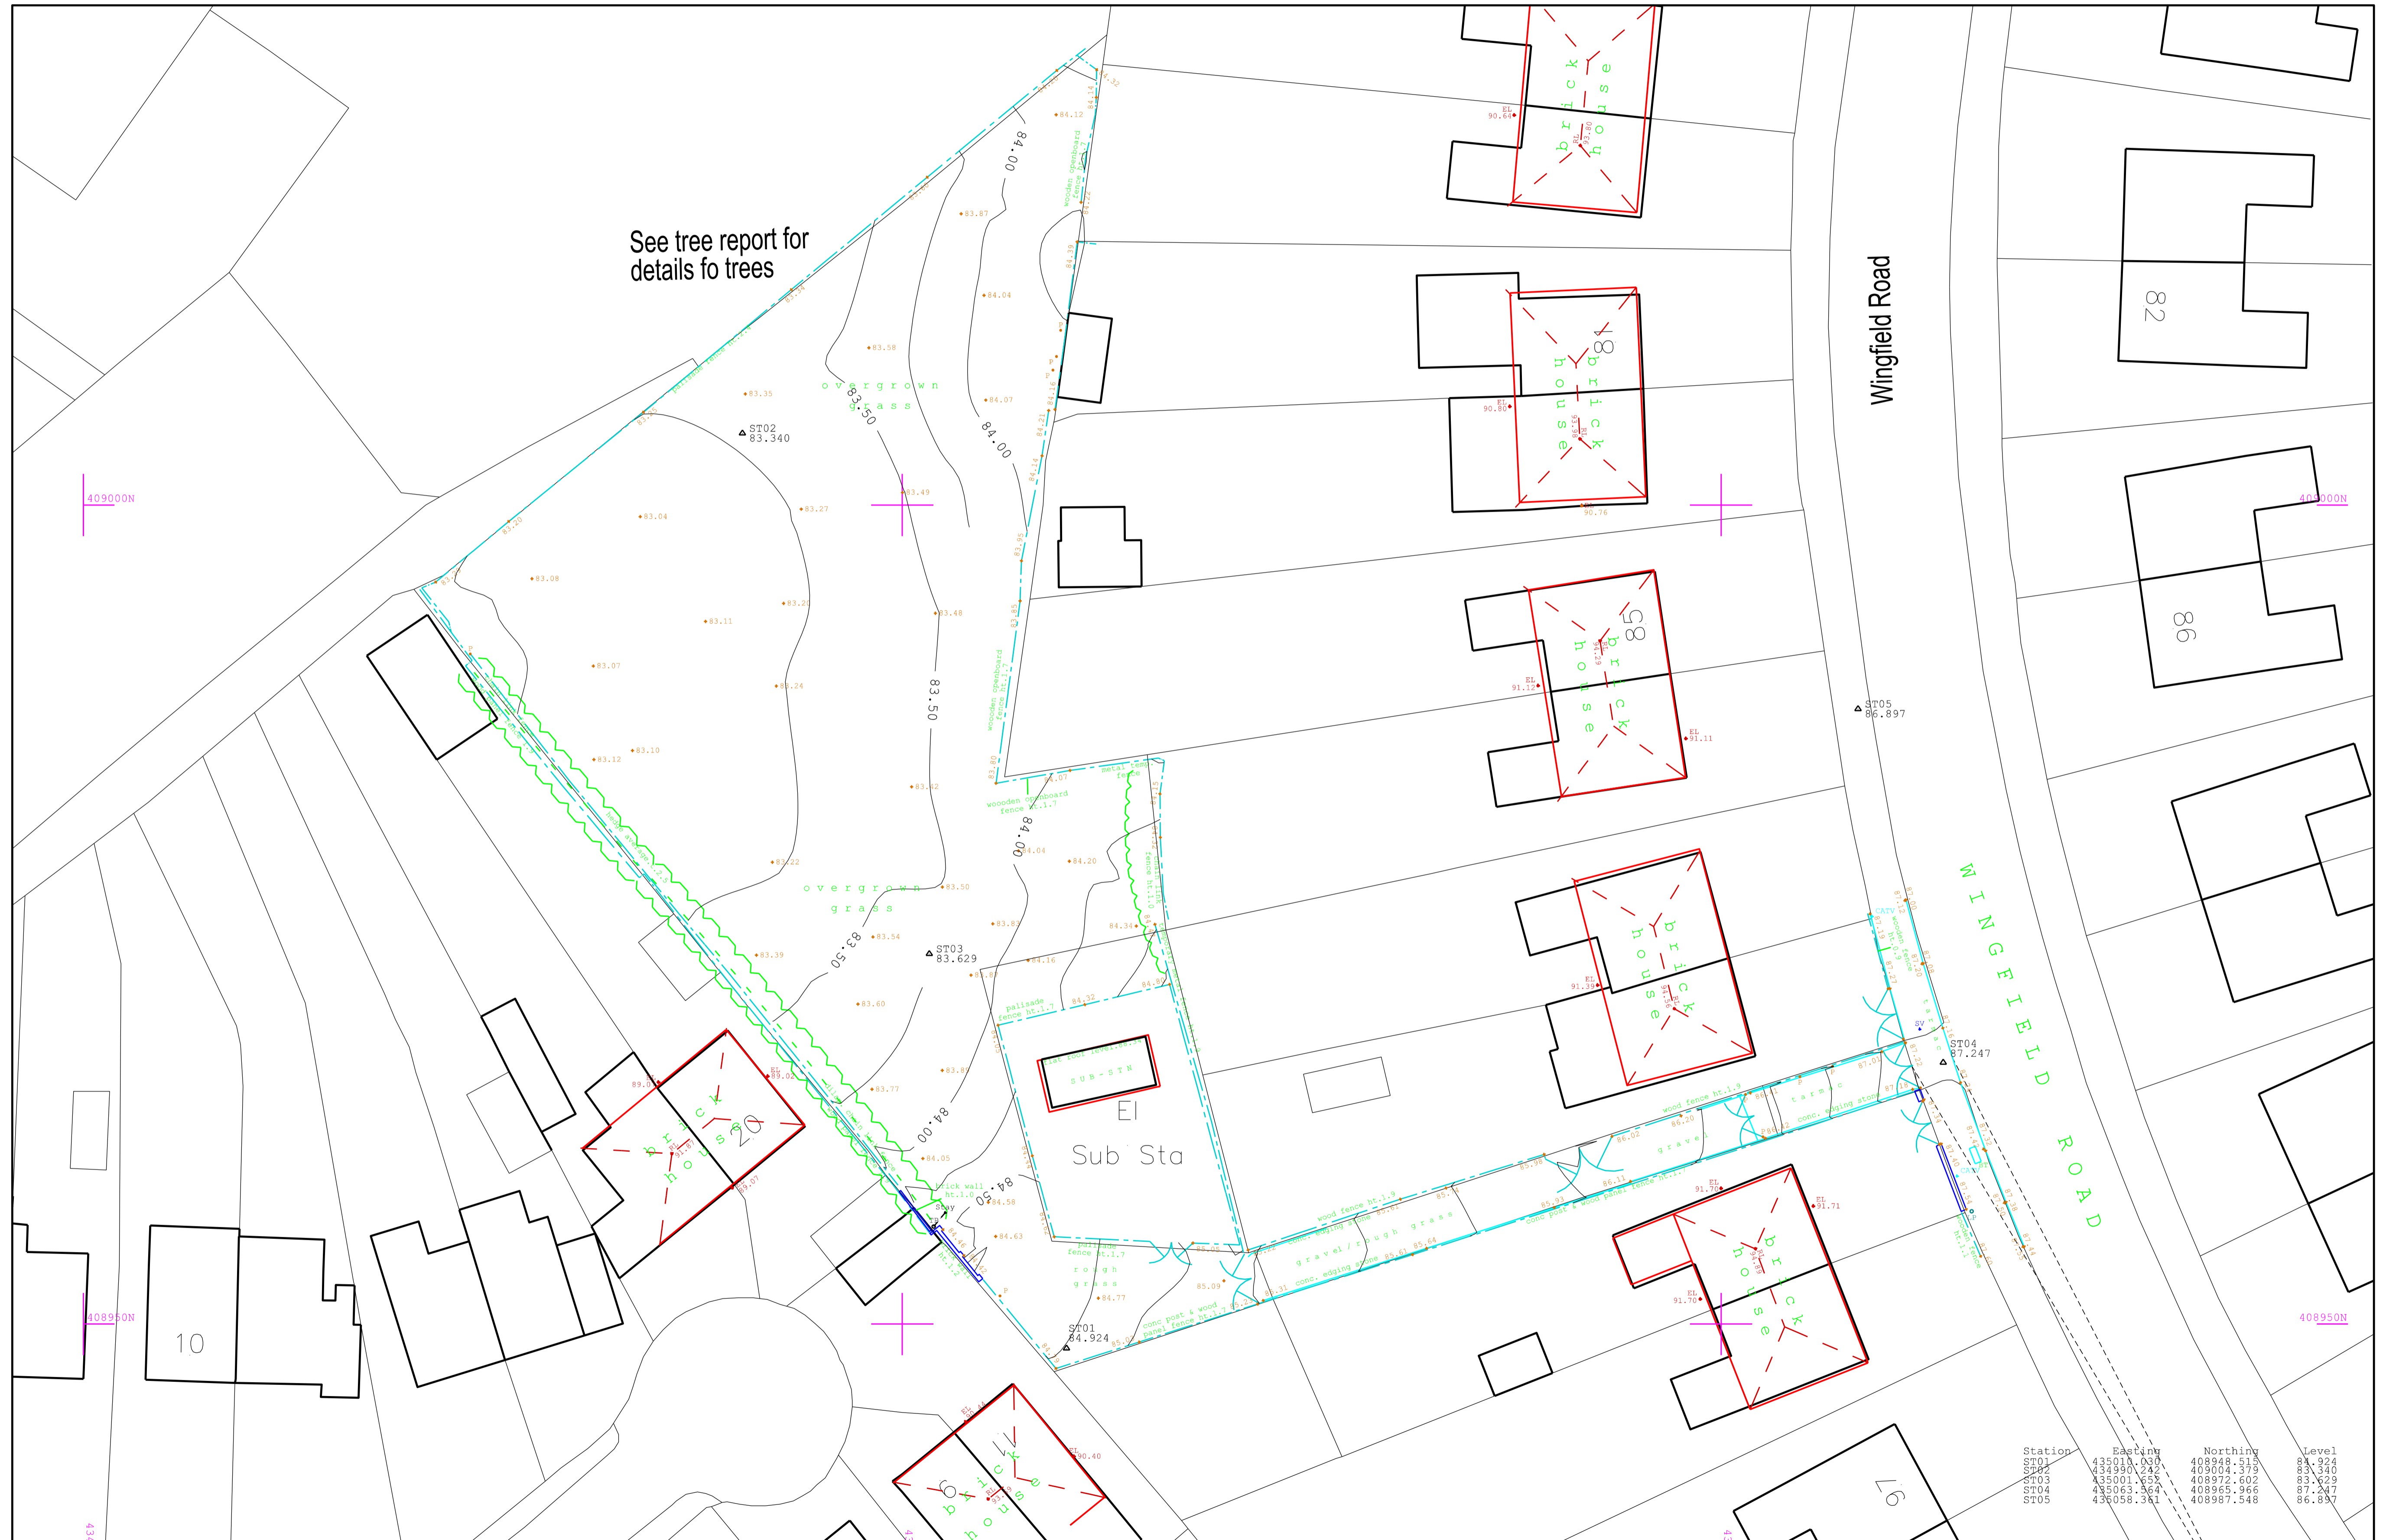

See tree report for details fo trees

Wingfield Road

WINGFIELD ROAD

Station	Easting	Northing	Level
ST01	435011.830	408948.519	84.924
ST02	434990.242	409004.379	83.340
ST03	435001.658	408972.602	83.629
ST04	435063.864	408965.866	87.247
ST05	436058.381	408987.548	86.897