


SCALE 1:100

RBAR

EXCEPTIVE SITE PLAN

DWAF WALL AND FRAMES

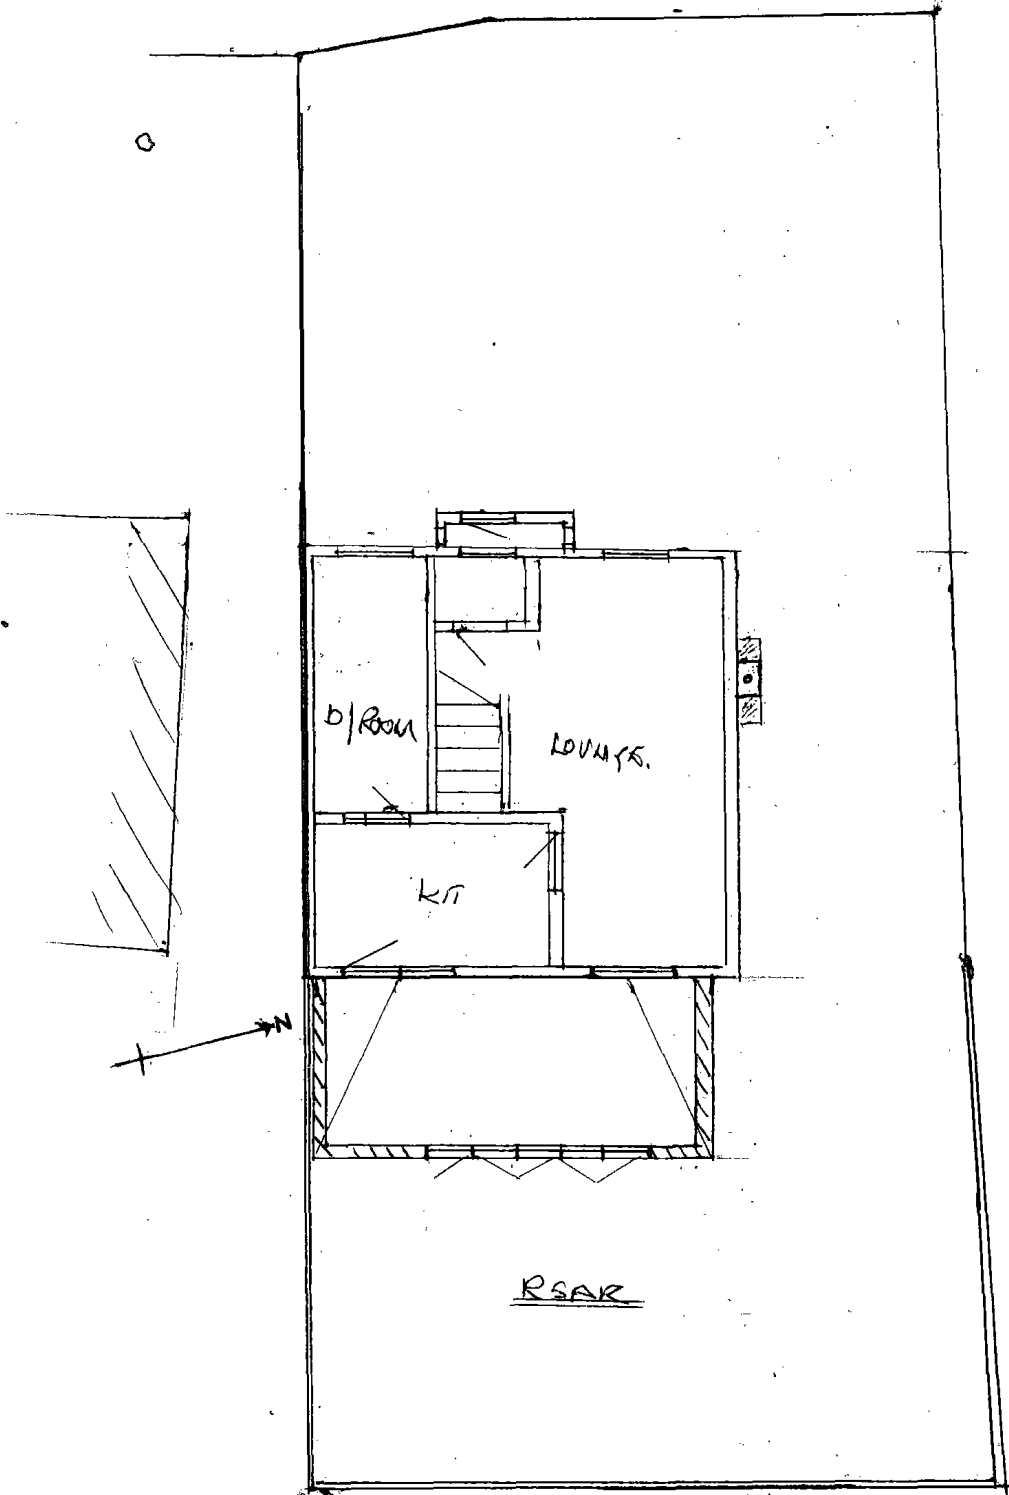

SCALE 1:100

PROPOSED SITE PLAN

HO MEADOW STATES BOTTOM UPON DEAVE

BUILDING OFF EXISTING RAFF BRICK WORK AND TILED ROOF.