



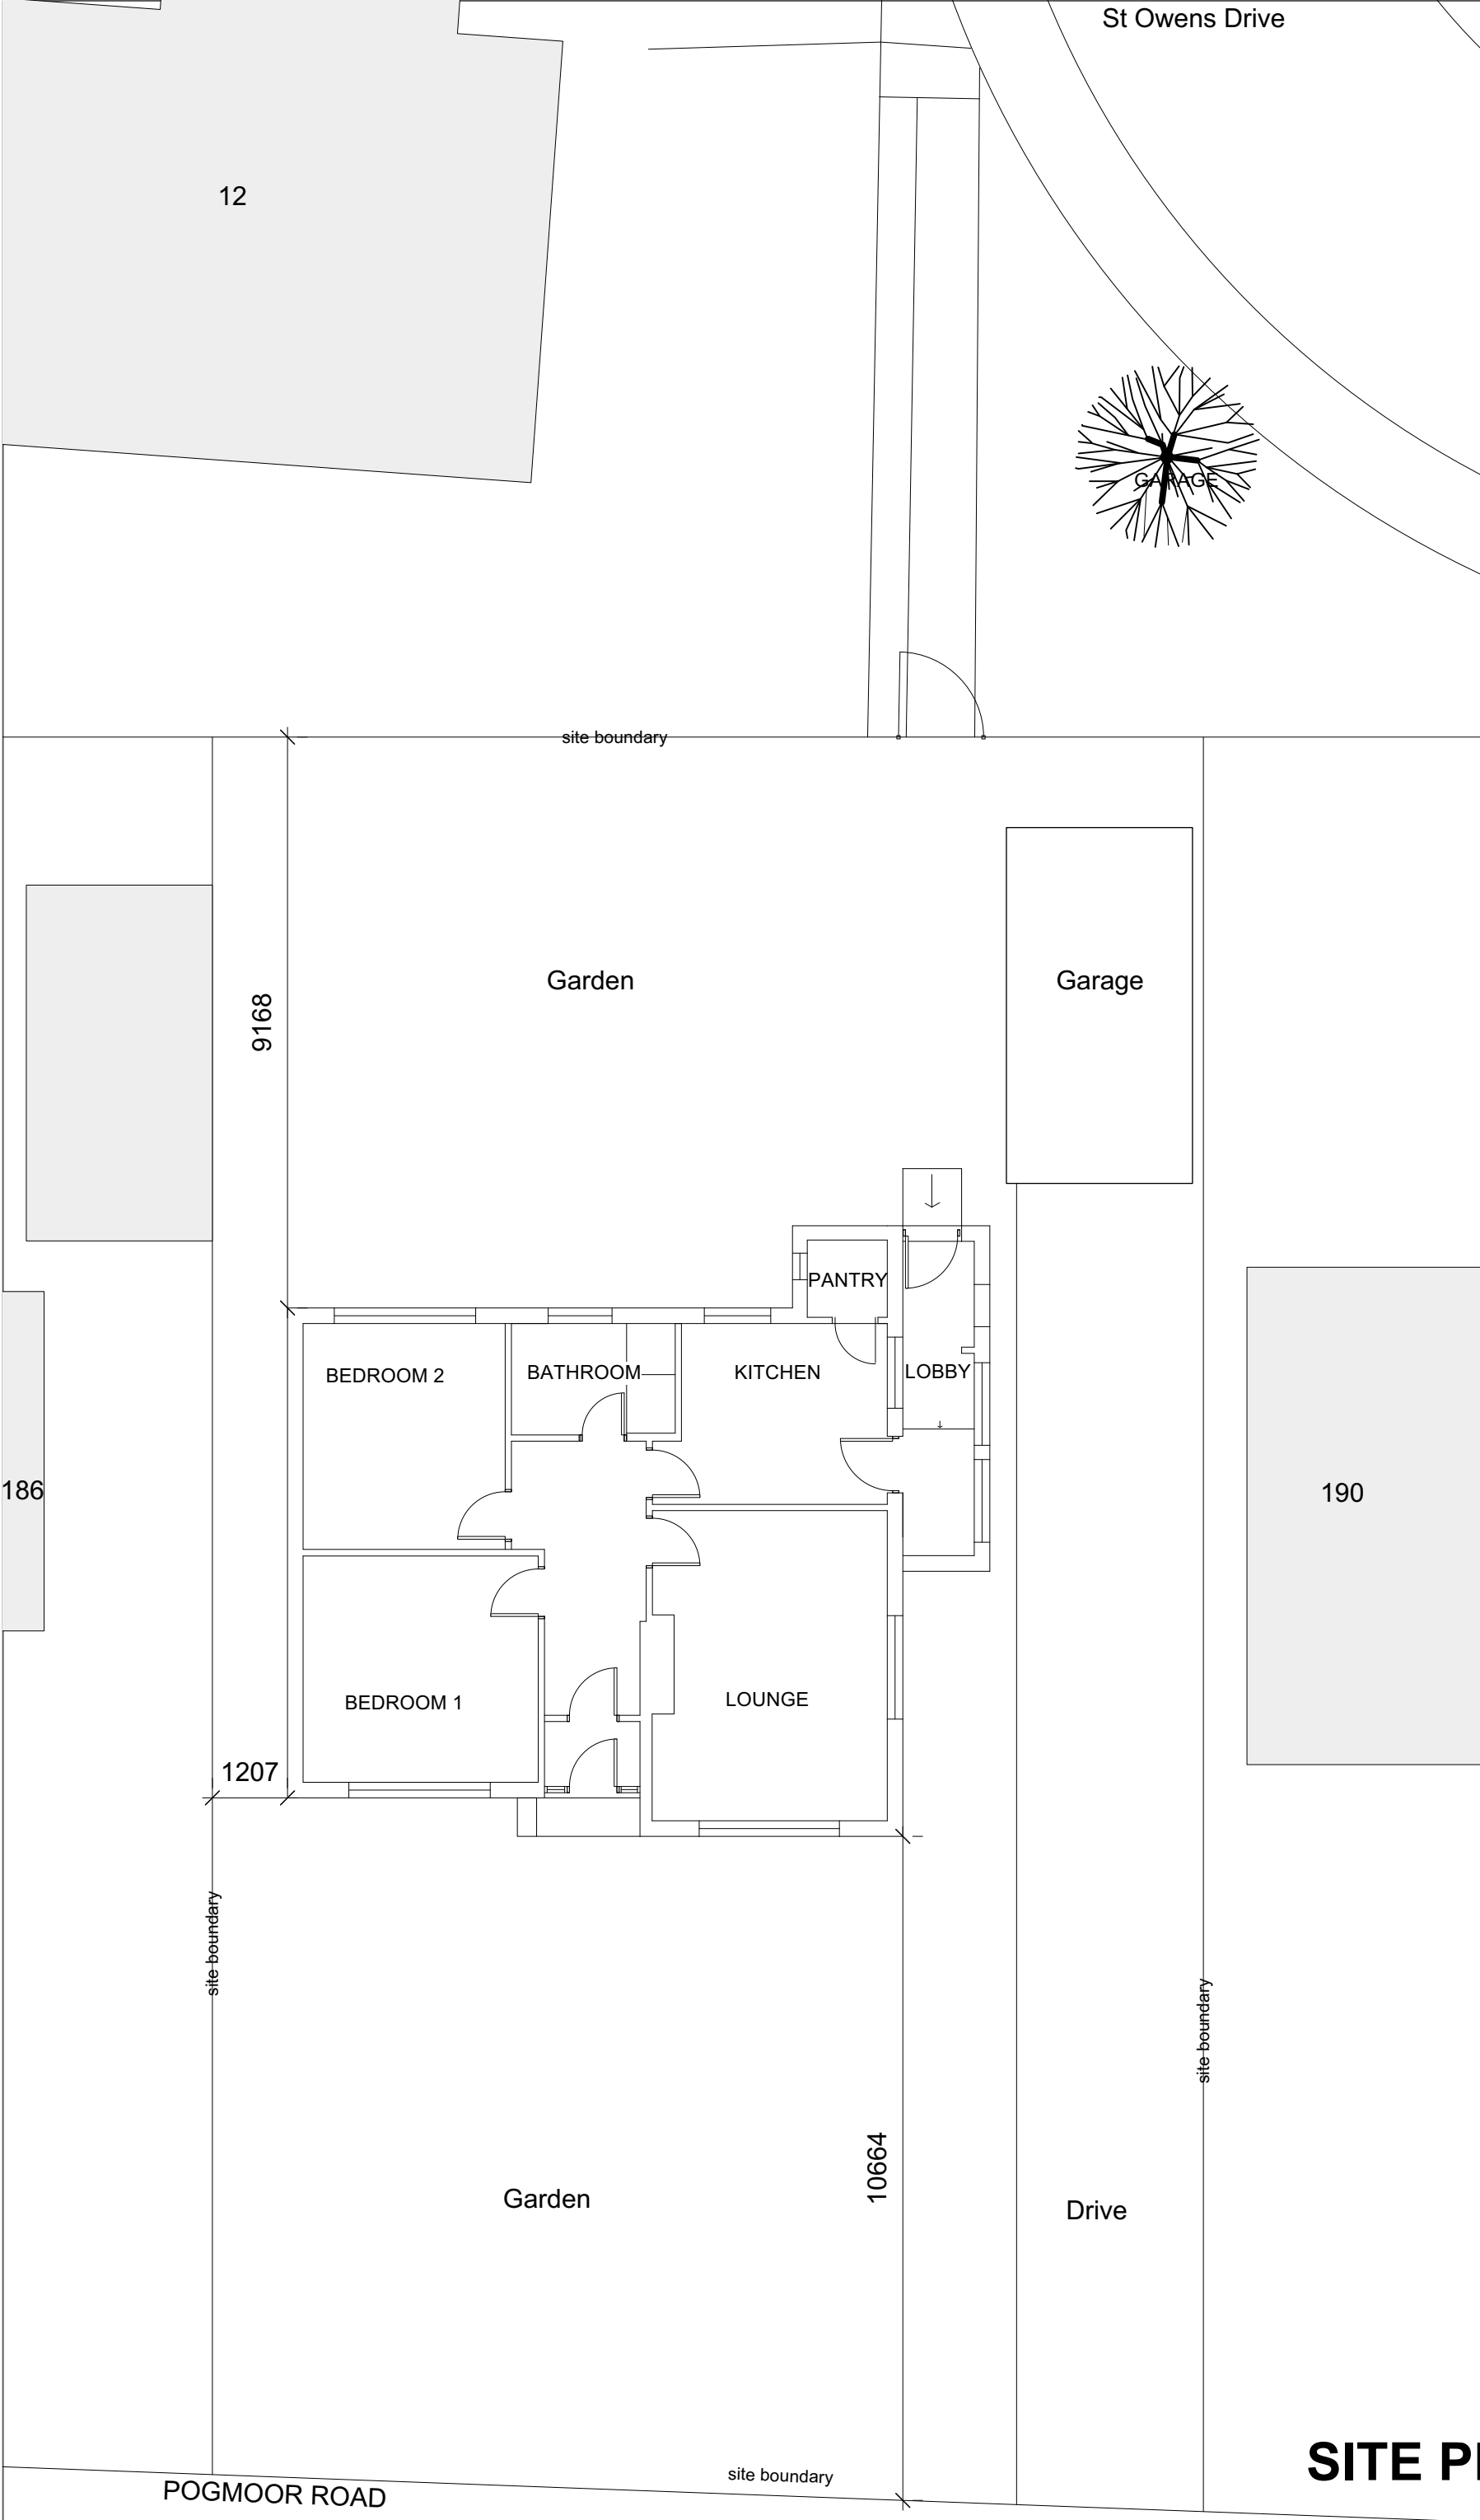


SITE PLAN
1:100

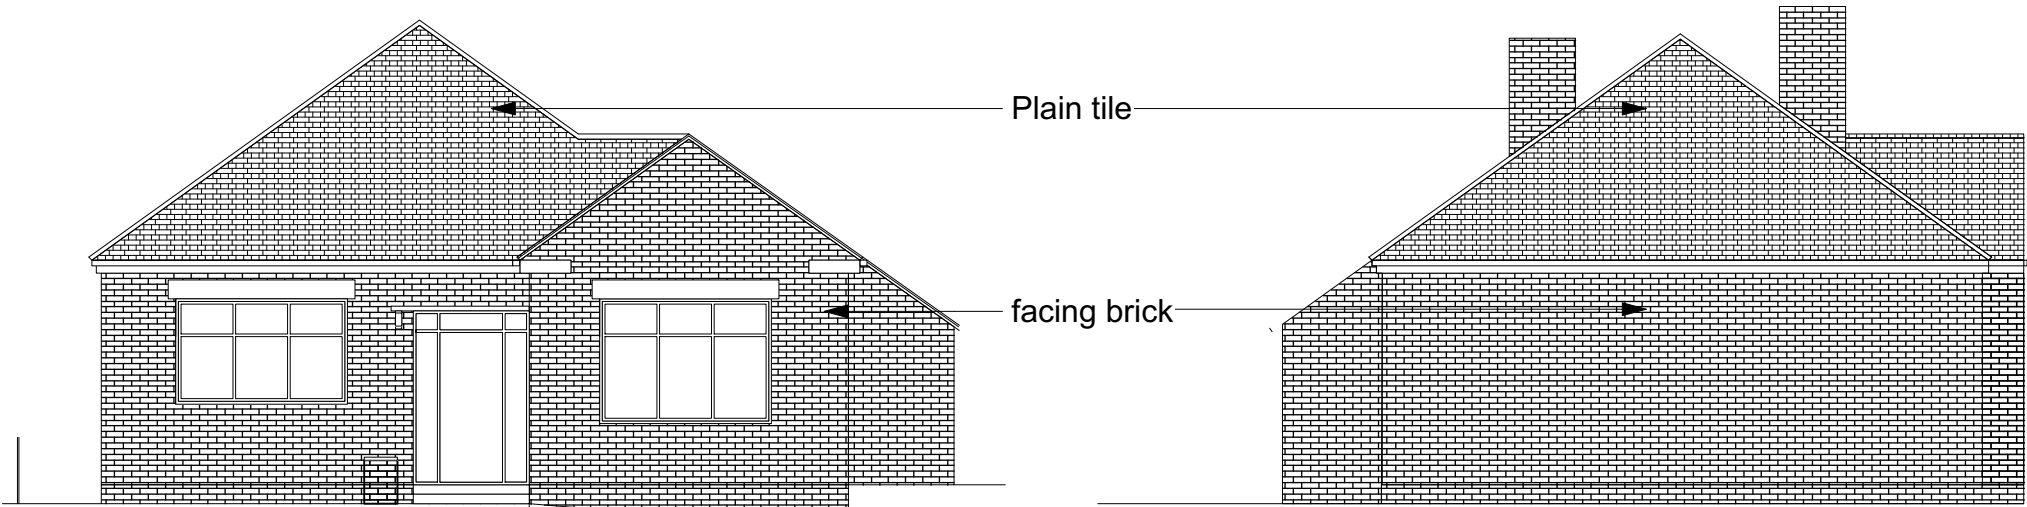


FRONT ELEVATION

SIDE ELEVATION

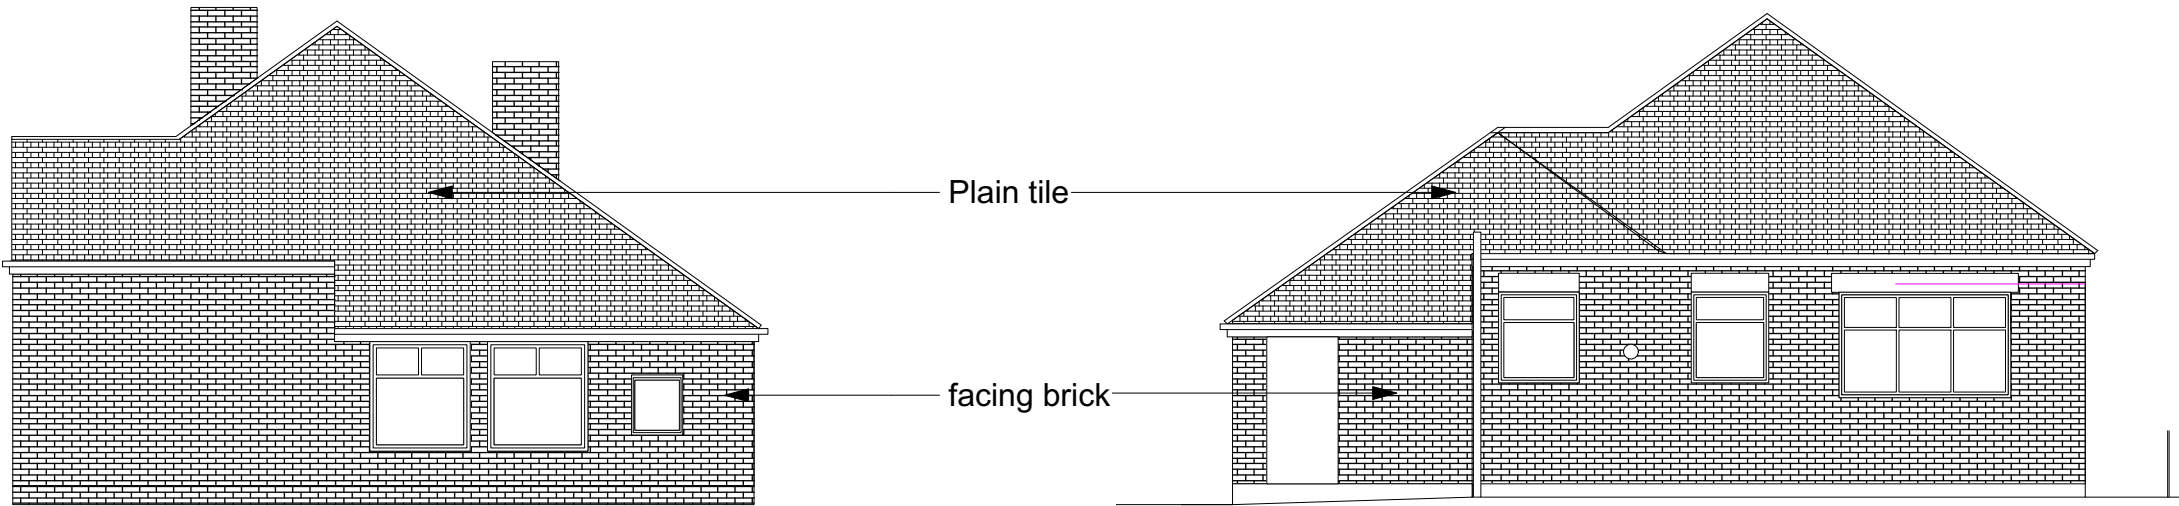

SIDE ELEVATION

REAR ELEVATION

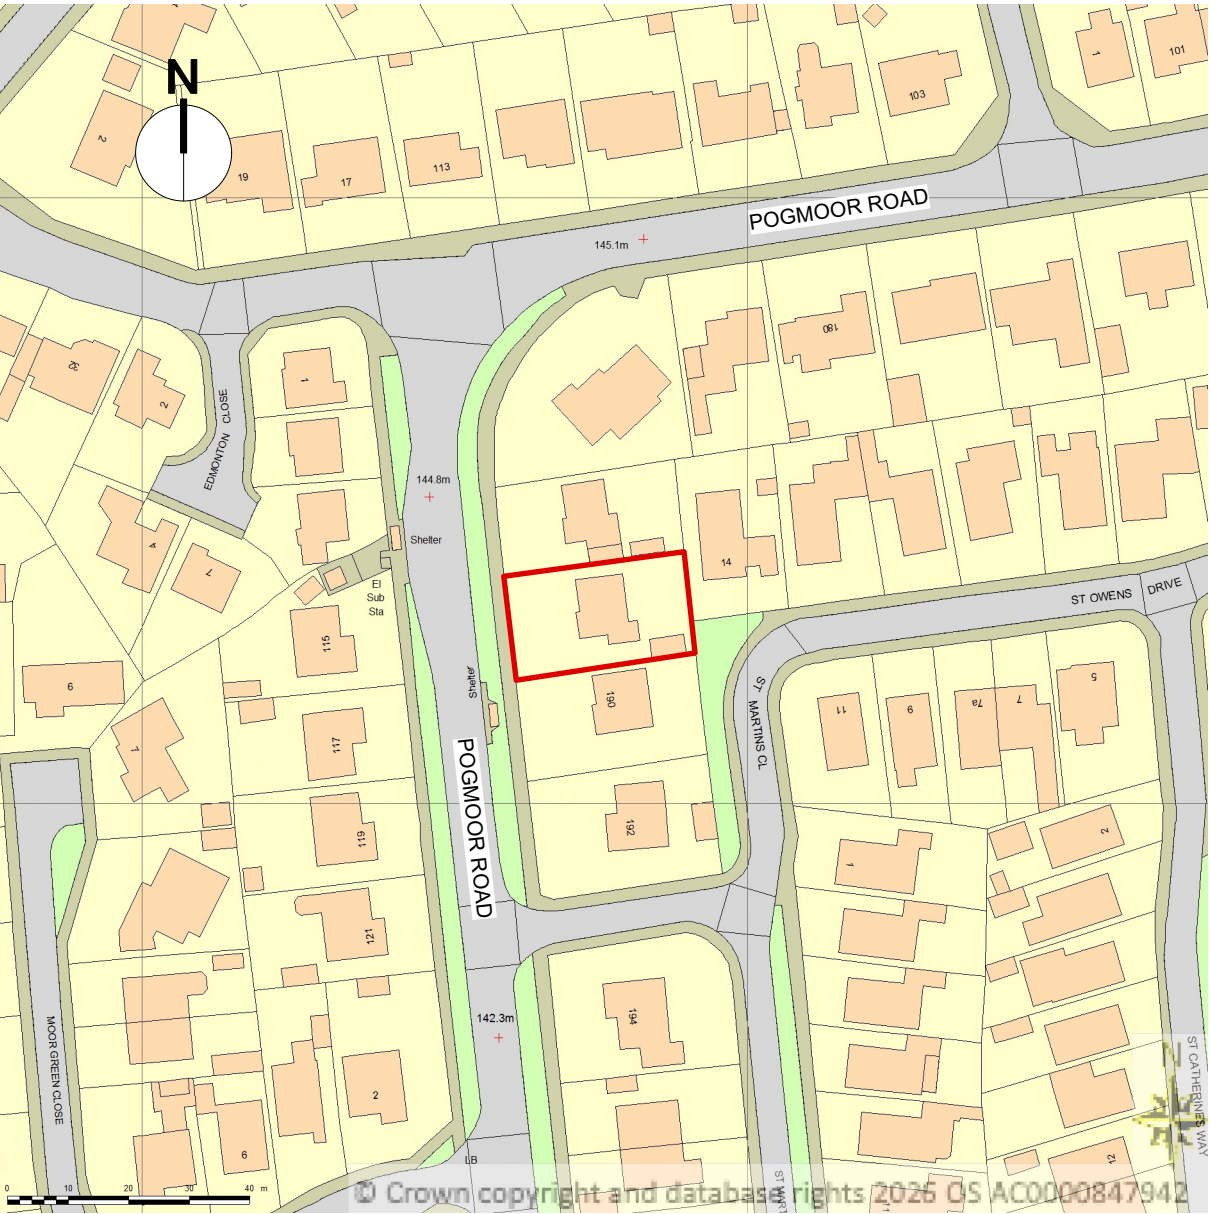

LOCATION PLAN
1:1250

Date	No.	Issue Notes
sbd Sketch Book Design Ltd architectural & interior designers Lathrop House, Ashford Grove, Mifford Morpeth. NE61 3FQ t: 01670 505312 w: www.sbd.co		
Project Title Proposed Extension 188 Pogmoor Road Barnsley S75 2LA		
Client Mr & Mrs A Jones		
Sheet Title PLAN & ELEVATIONS AS EXISTING LOCATION PLAN		
Sheet Scale 1:100	Sheet Size A2	
Date June 26	Drawn By SB	
Project No. J-4010	Revision P	
Sheet No. J-4010 - SBD-00 - GF-DR - A-01		
Suitability D1 SUITABLE FOR TENDER		