



SIDE ELEVATION




FRONT ELEVATION

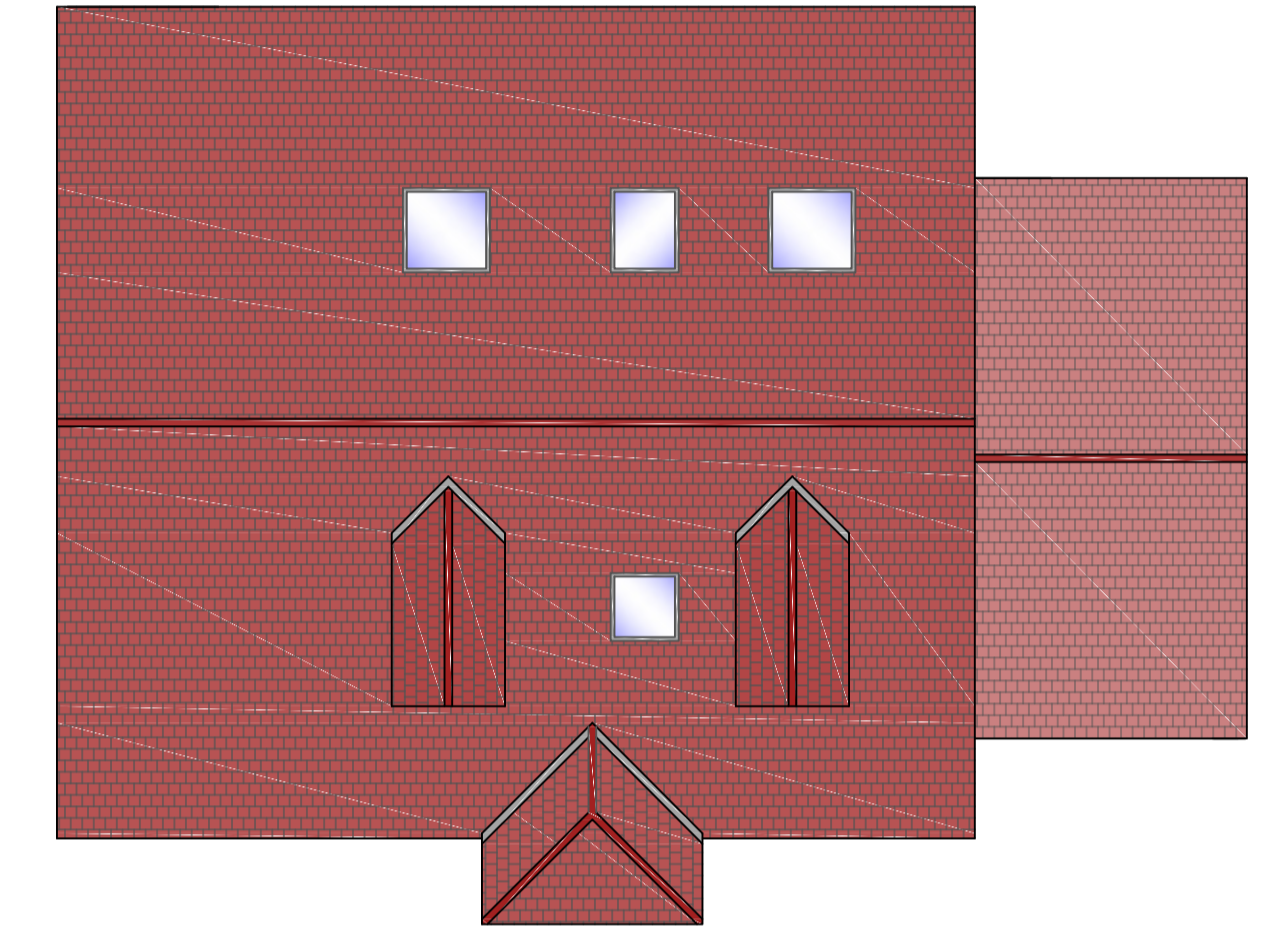


ROOF PLAN

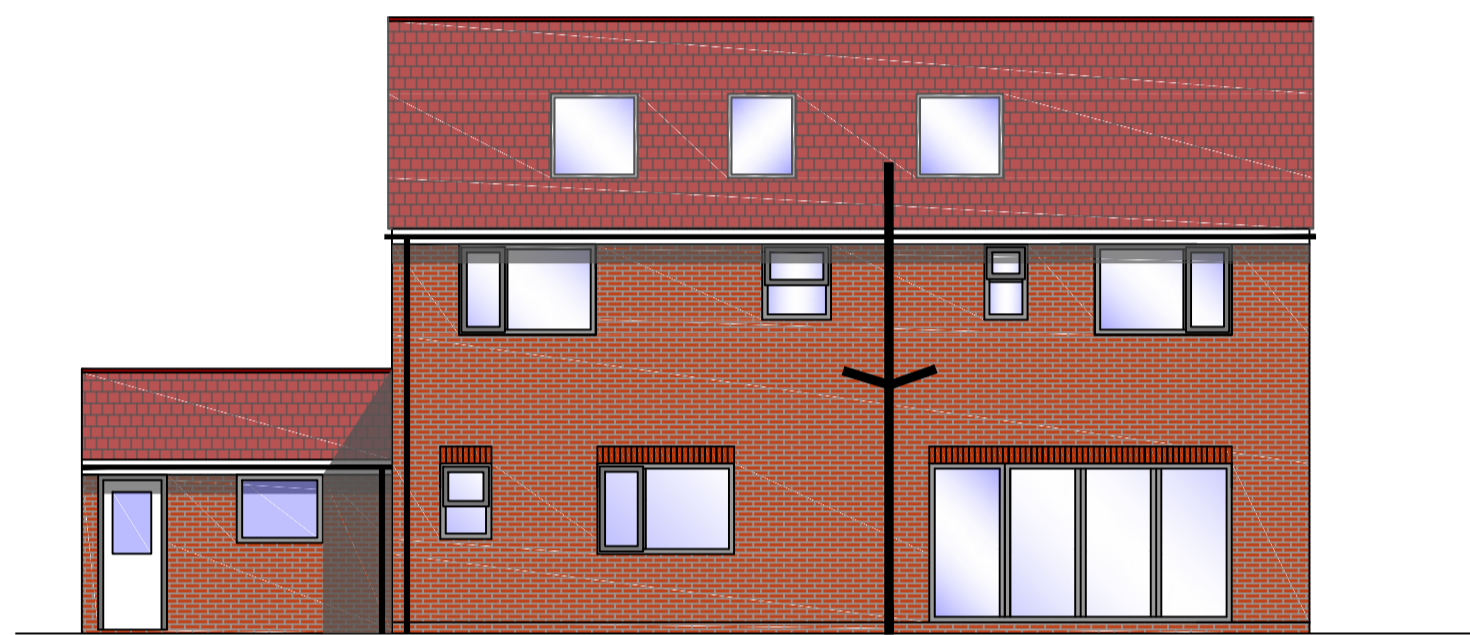


REAR ELEVATION

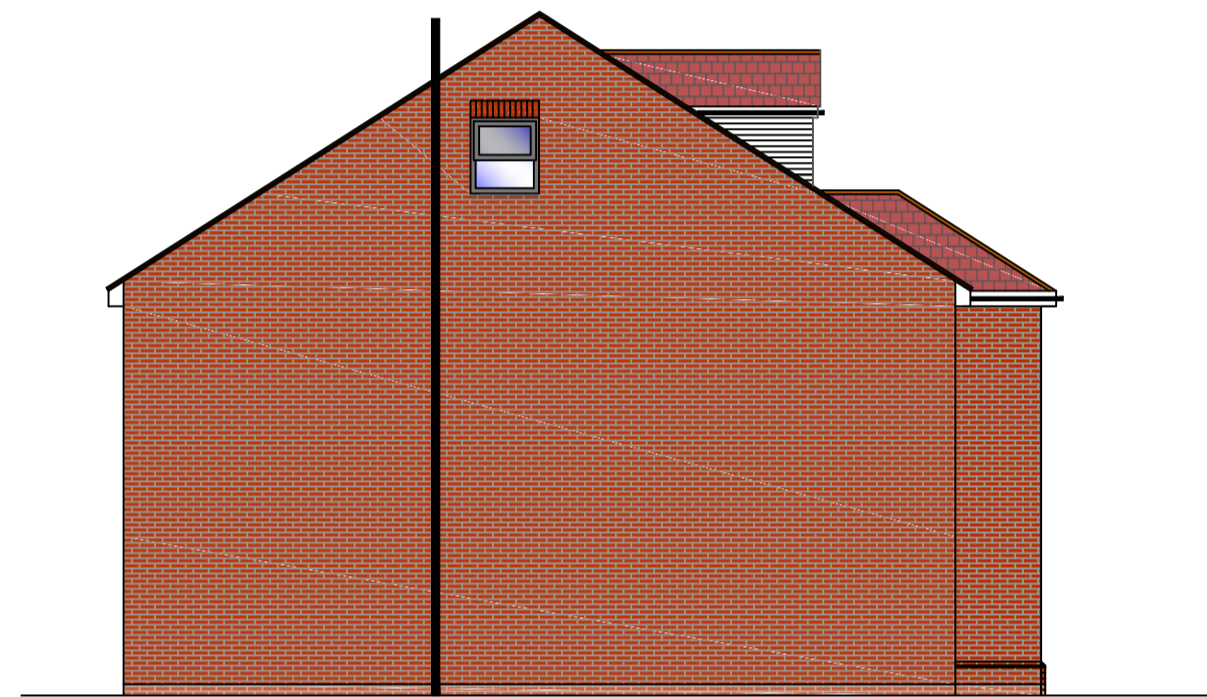


SIDE ELEVATION

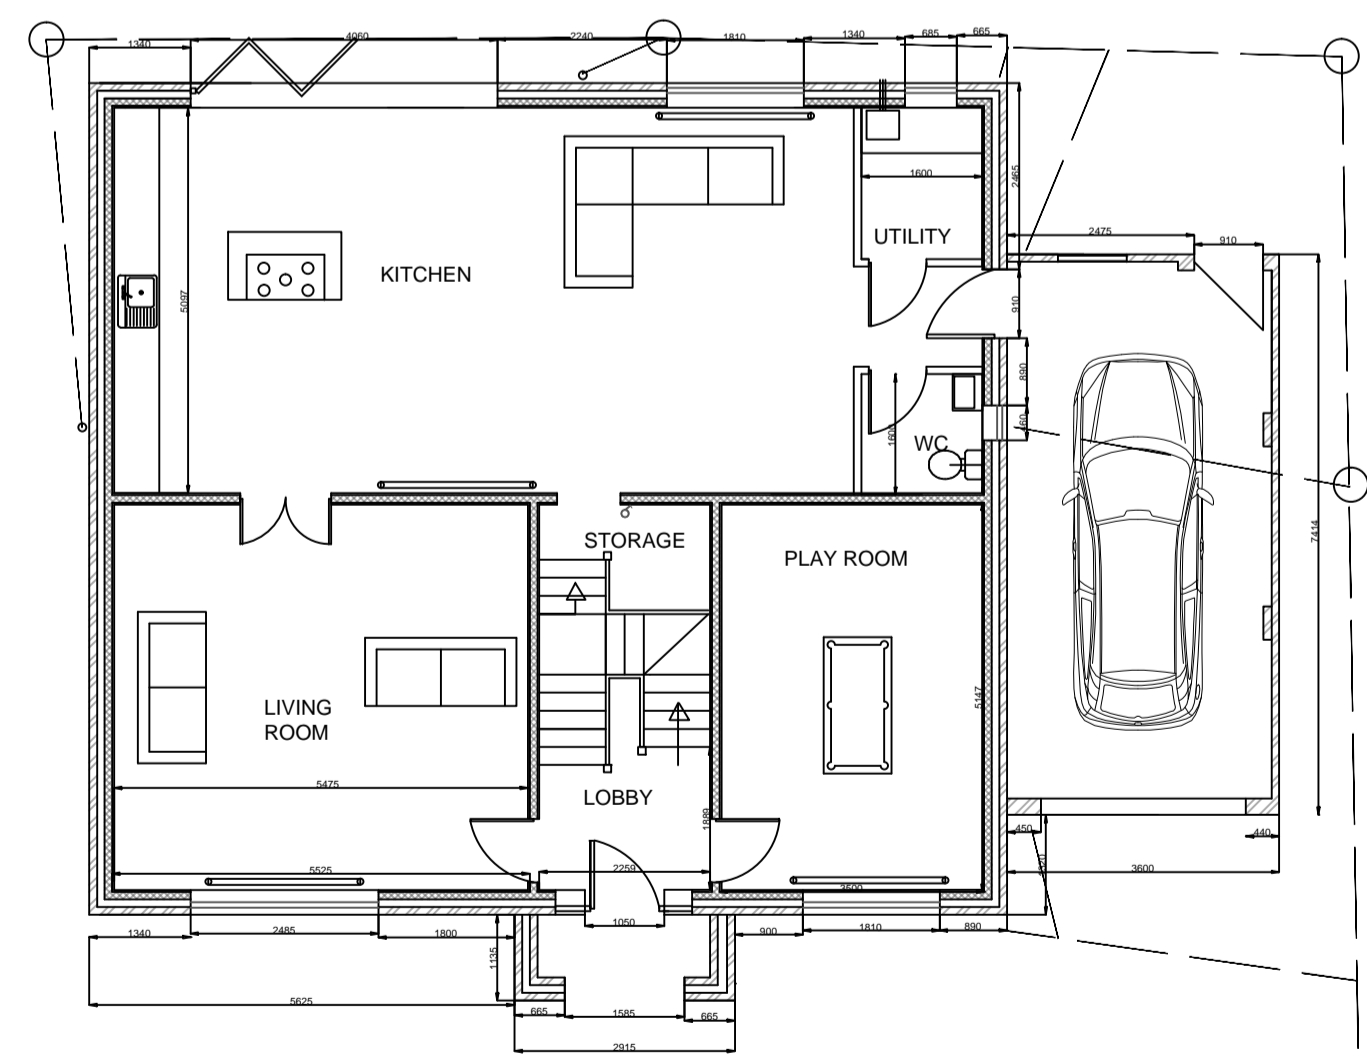

GROUND FLOOR PLAN

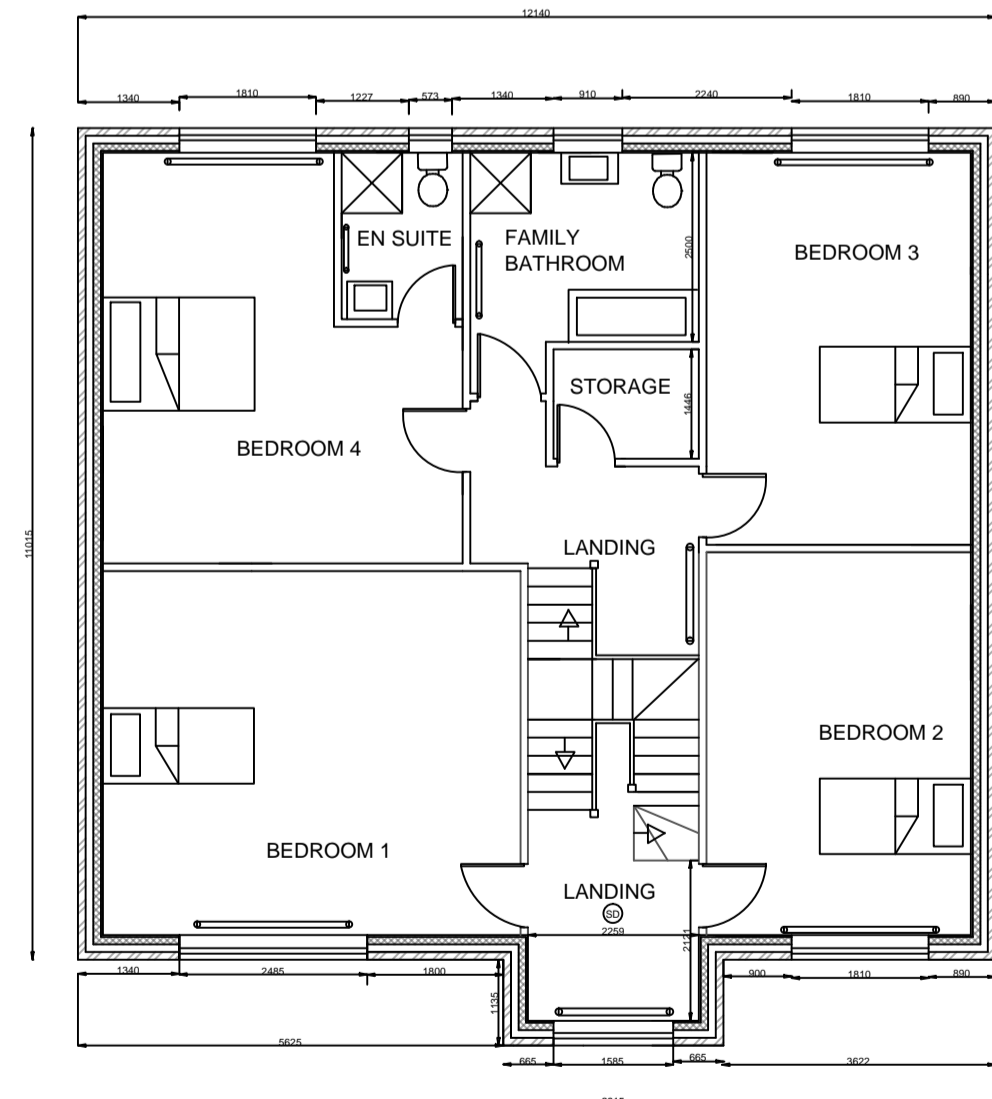

FIRST FLOOR PLAN

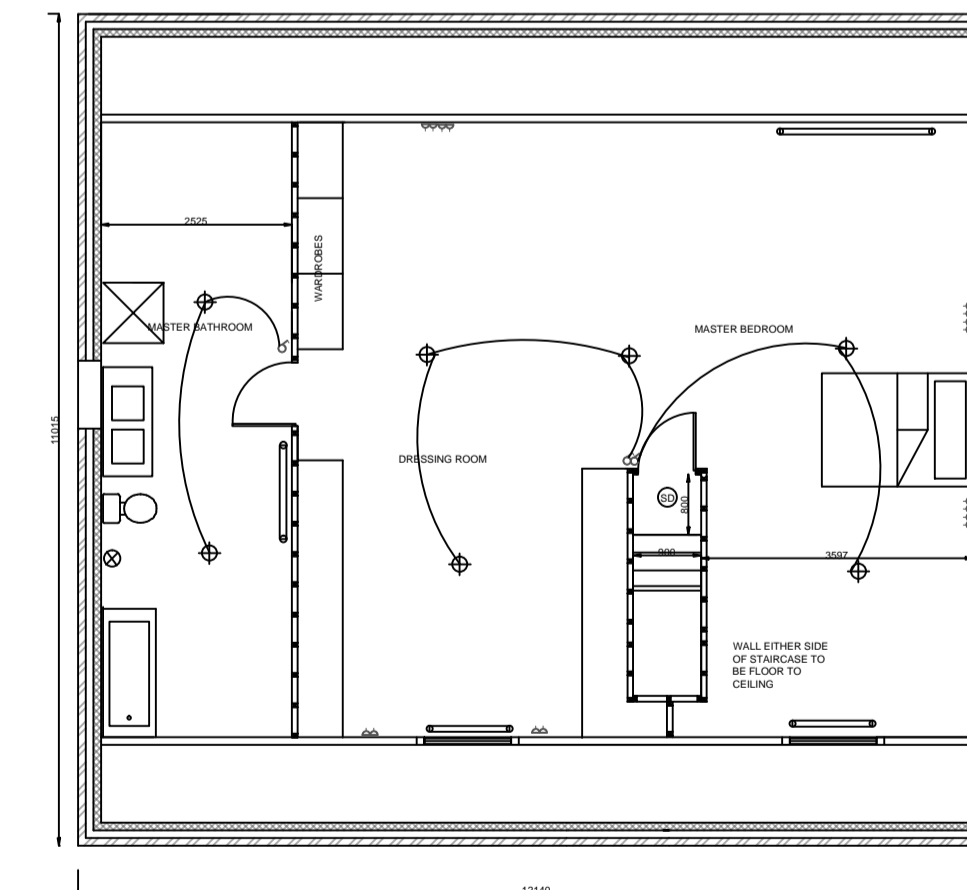

LOFT FLOOR PLAN

Plot 1 off Ringway,
Bolton on Dearne,
Barnsley

Elevations & Floor Plans

N Murray Design

44 Ten Acre Road, Kimberworth Park
Rotherham, S61 3RJ

Email: nmurraydesign@gmail.com
Tel: 0750 8616377

Scale	Date	Drawing No	Rev
1:100	1/12/20	1PP 3BR	