




FRONT ELEVATION


SIDE ELEVATION

REAR ELEVATION


SIDE ELEVATION

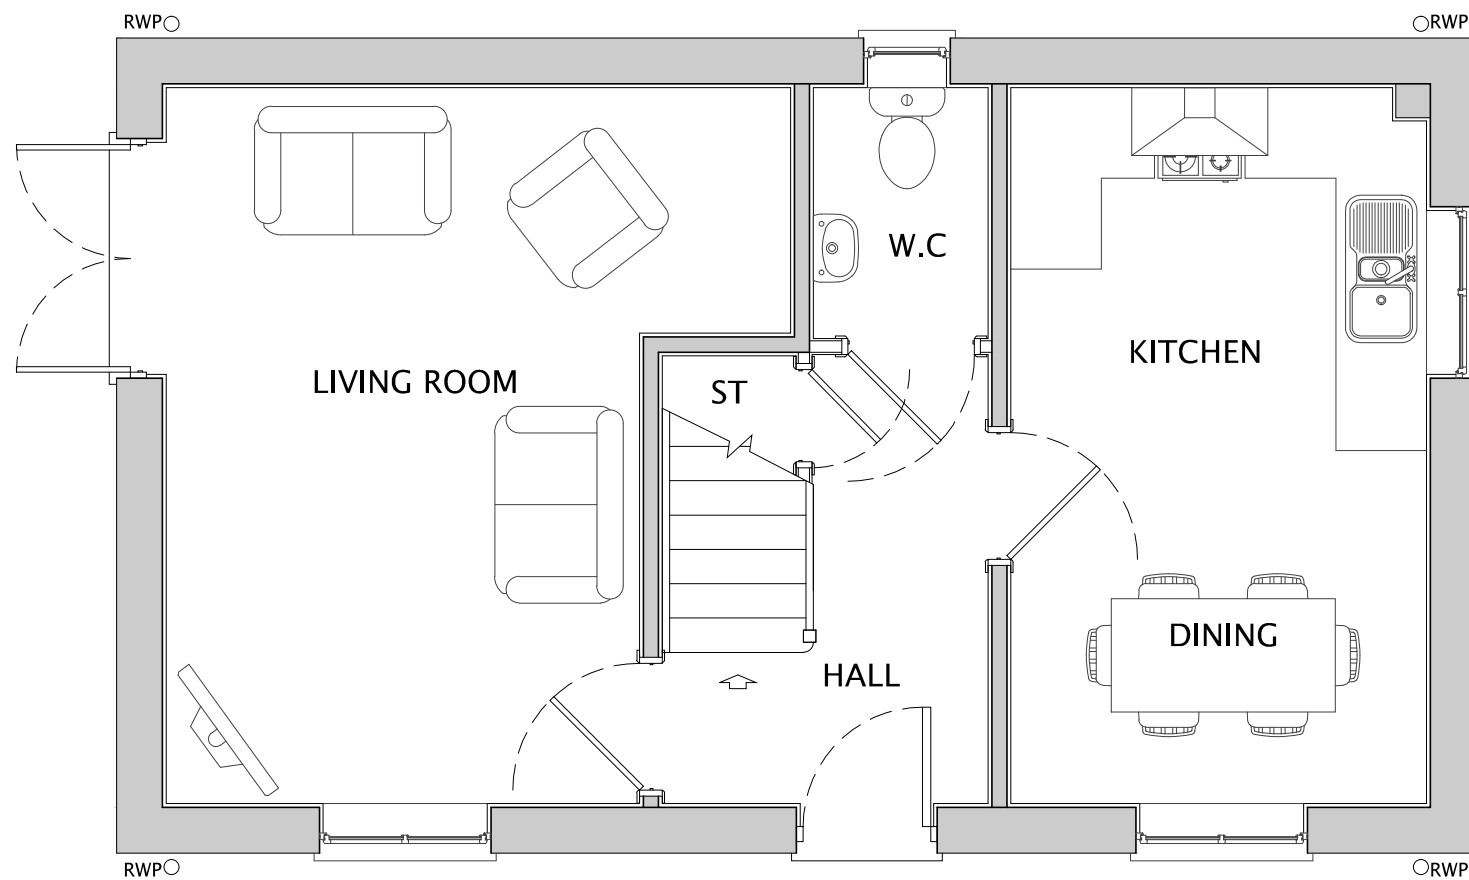


GROUND FLOOR

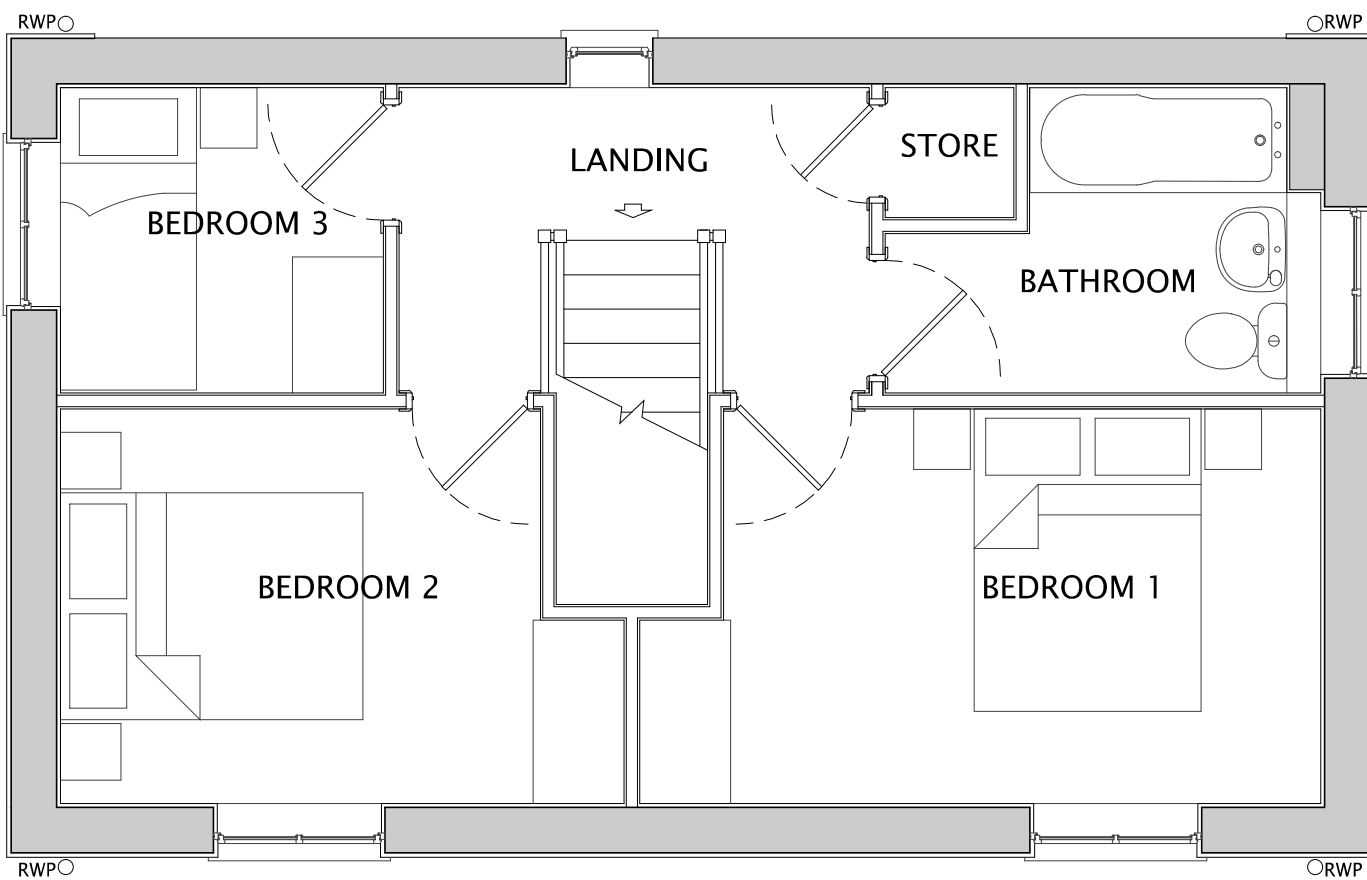

FIRST FLOOR

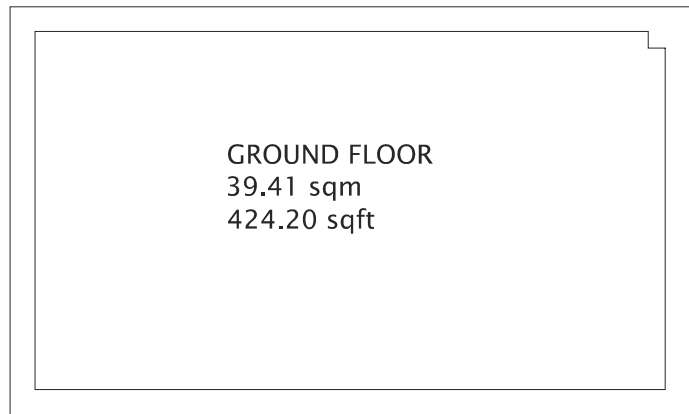

GIA  
78.72 sqm  
847.32 sqft

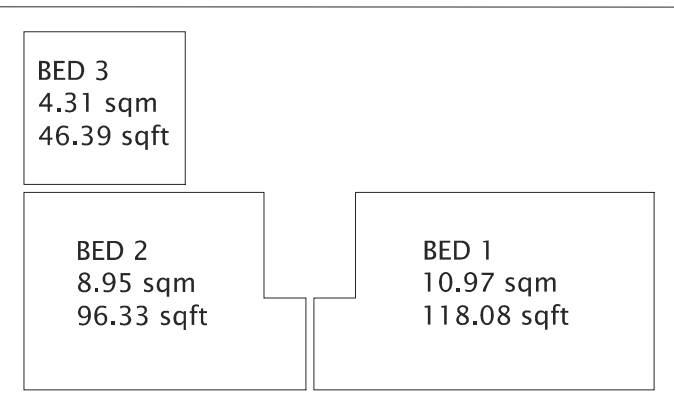

BEDROOMS

|   |          |                                                              |     |    |
|---|----------|--------------------------------------------------------------|-----|----|
| B | 21.02.23 | House type floor areas added                                 | THS | LM |
| A | 05.09.22 | Window style updated to bring in line with other house types | THS | LM |

| Rev | Date | Description | Drawn | Check |
|-----|------|-------------|-------|-------|
|-----|------|-------------|-------|-------|



**CLIENT:**  
NETHERTON HOMES

**DRAWING NUMBER:**  
P08:4145:1013B

**PROJECT:**  
EAST OF WAKEFIELD ROAD,  
MAPPLEWELL

**SCALE @ A1:**  
1:50

**DRAWING:**  
HAMPTON (AS)  
PLANS & ELEVATIONS

**DRAWN:** JP  
**CHECKED:** LM  
**DATE:** OCT 21  
**DATE:** OCT 21

JRP Associates  
14 Mariner Court,  
Calder Park, Wakefield, WF4 3FL

T 01924 383322  
E info@jrpassoc.co.uk  
W jrpassoc.co.uk



Do not scale off this drawing - Only figured dimensions to be taken from this drawing. Drawings based on Ordnance Survey and/or existing record drawings - Design and Drawing content subject to Site Survey, Structural Survey, Site Investigations, Planning and Statutory Requirements and Approvals. Authorised reproduction from Ordnance Survey Map with permission of the Controller of Her Majesty's Stationary Office. Crown Copyright reserved.