


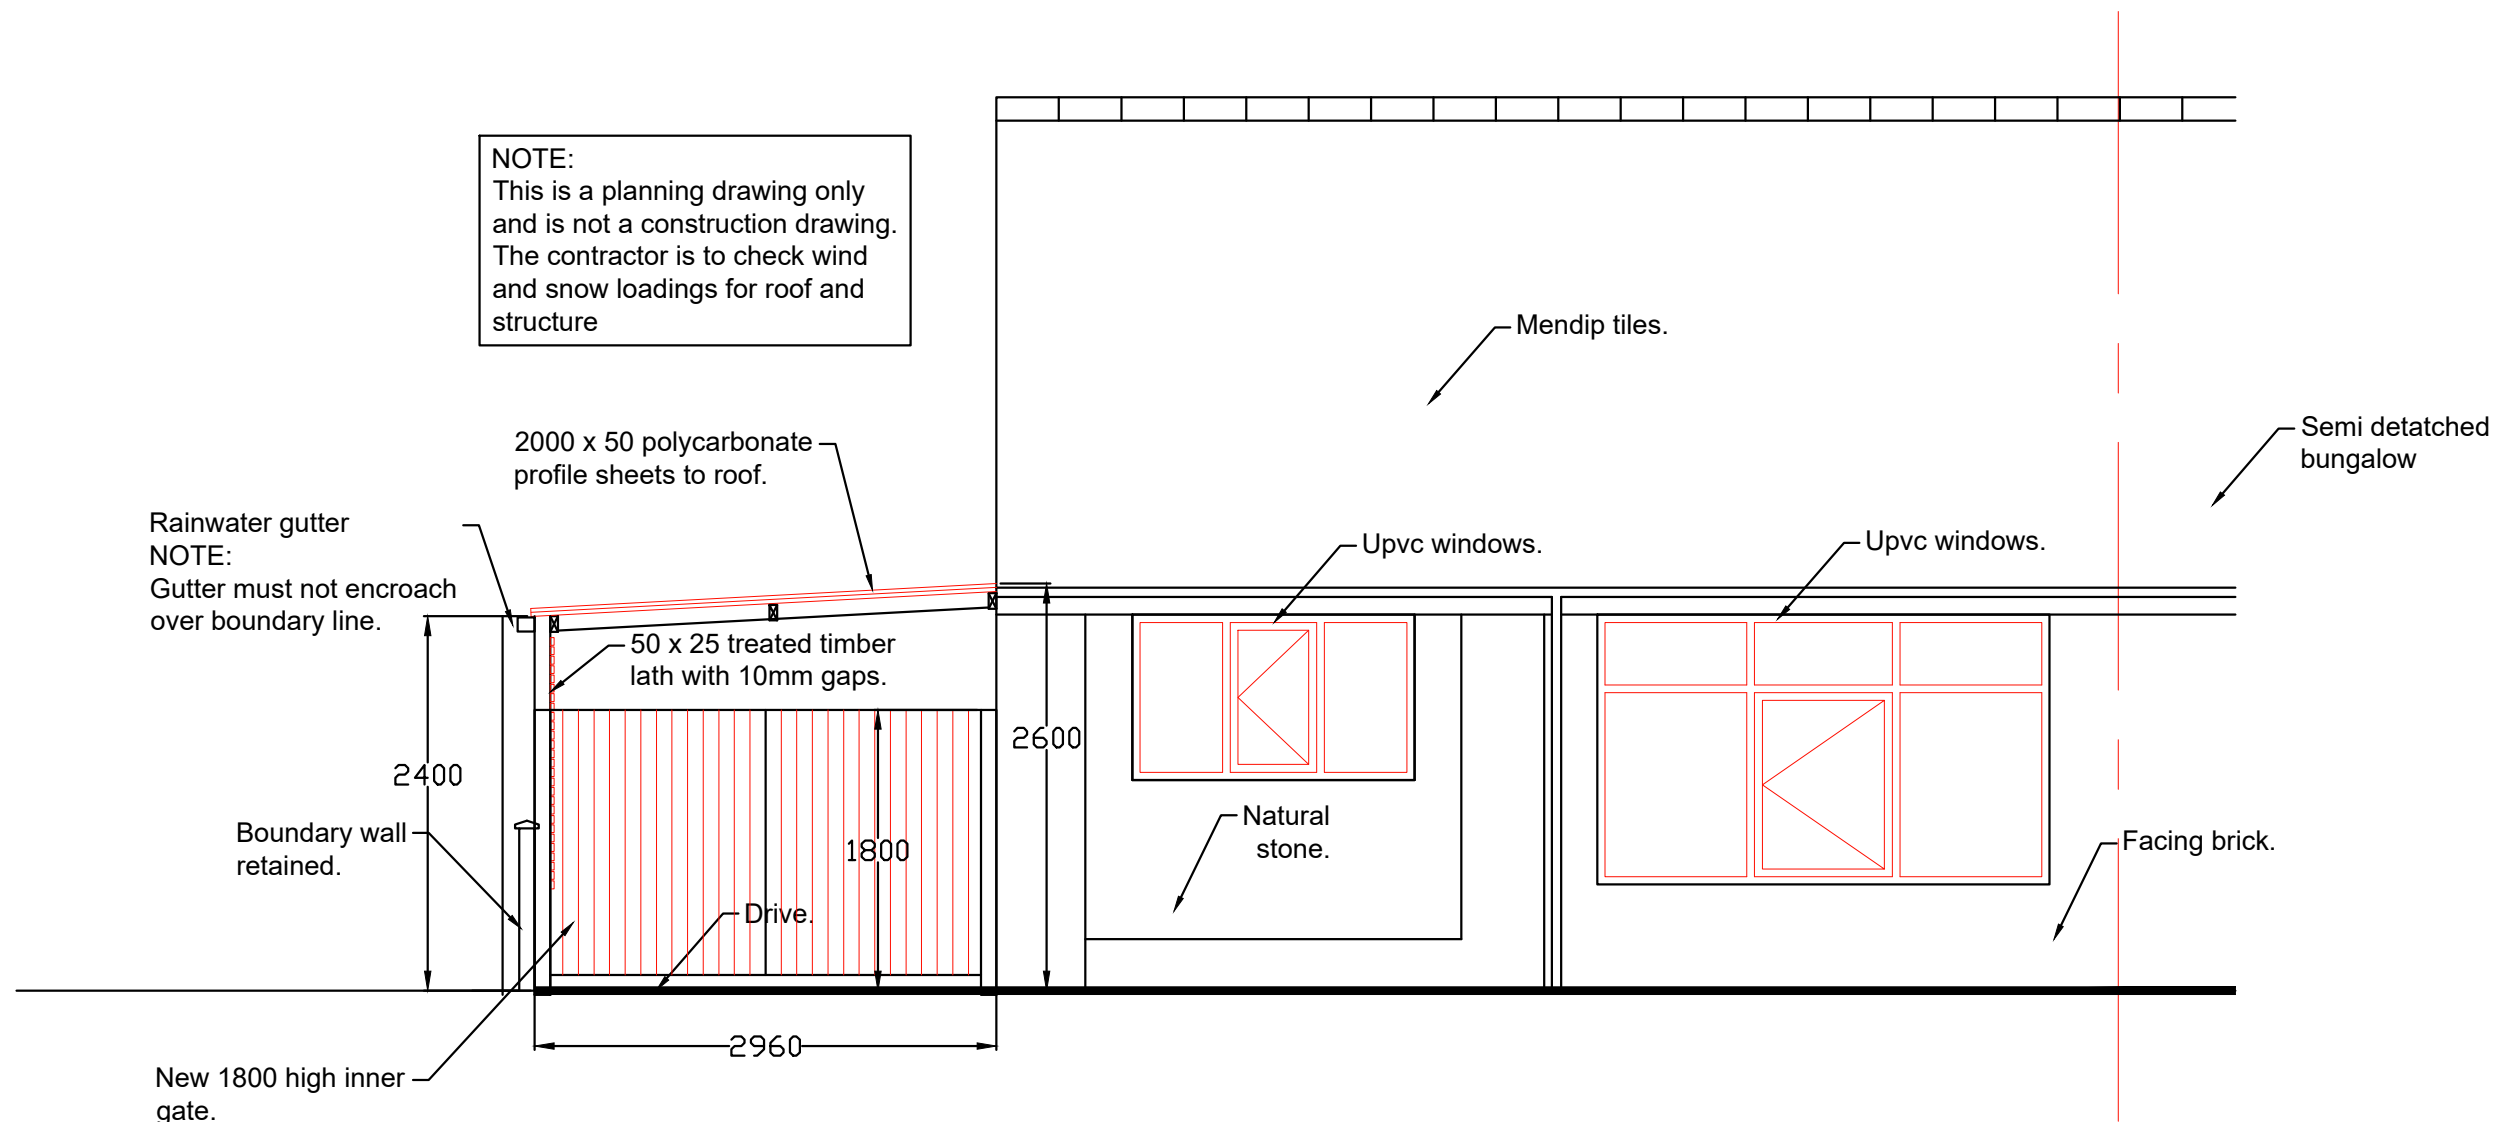

Proposed front elevation
1:50



Revisions	A. Address amended	28-07-26
This drawing is for planning permission only and is not a construction drawing.		
Drawing Title	PROPOSED-FRONT-ELEVATION	
Job No. - Dwg No.	AH/2026/7A	-
Client:	Asghar Hamzeh 9 Bourne Road Barnsley S70 5JP	
Scale:	1:50	