



FRONT ELEVATION

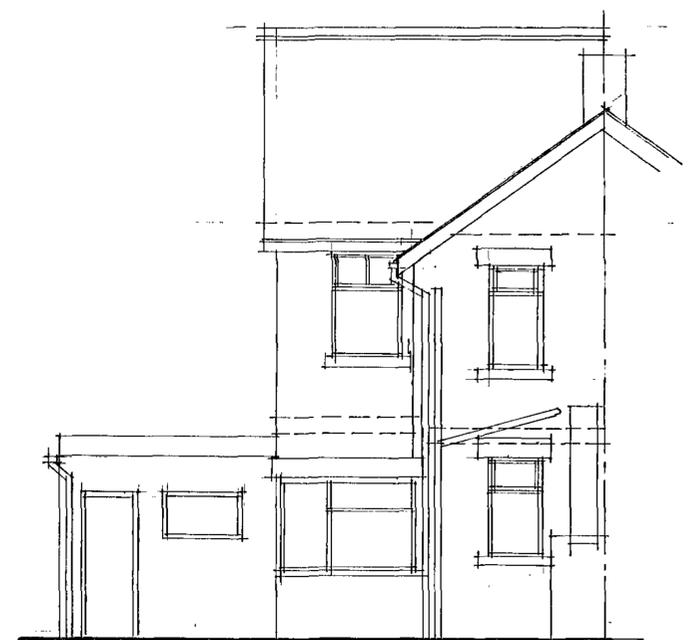



SIDE ELEVATION




REAR

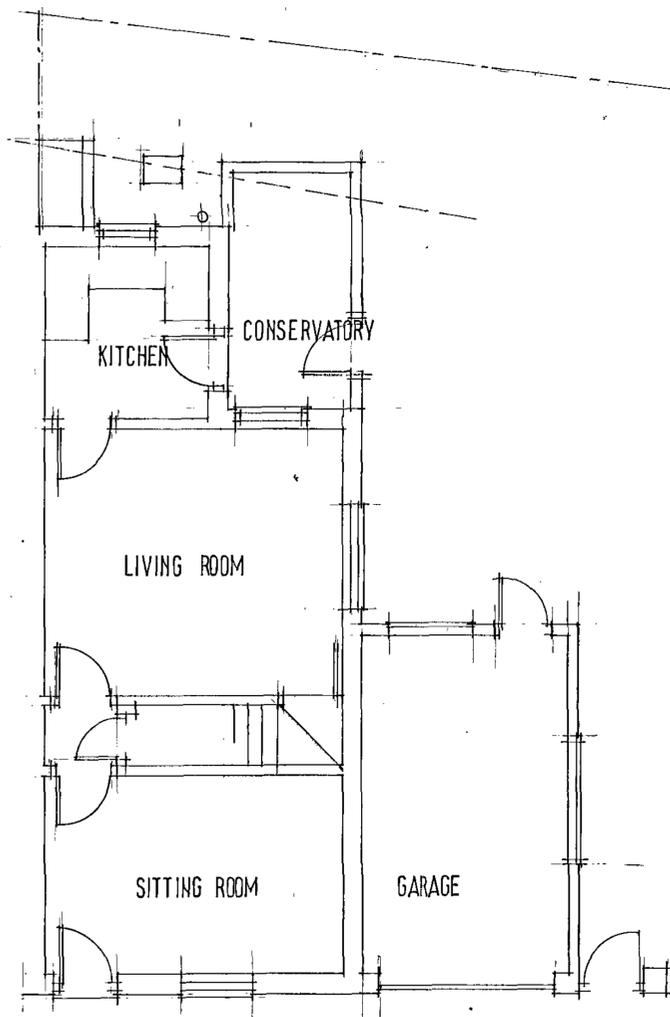


GROUND FLOOR PLAN

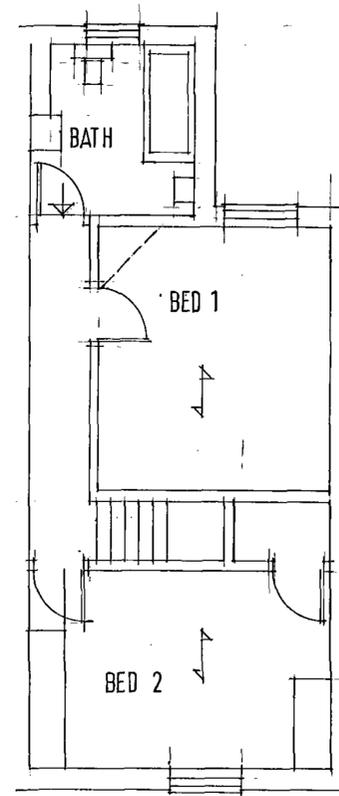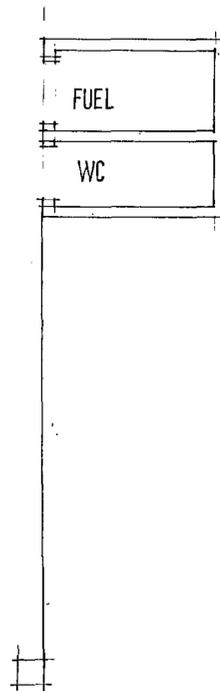

FIRST FLOOR PLAN

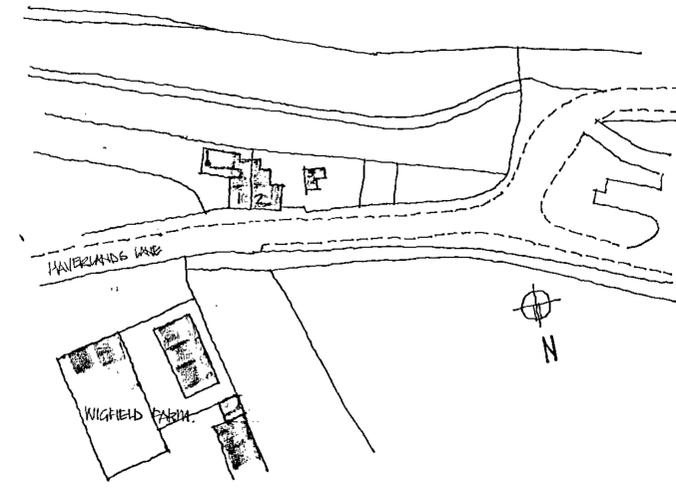

LOCATION PLAN 1:1250

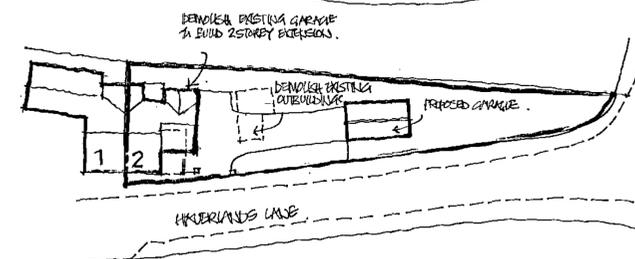

SITE PLAN 1:500

Ref	Revision	Date
Client		

MR S PORTMAN






Project  
2 KENDAL GREEN  
WORSBROUGH  
BARNSELY

Title  
SURVEY

Scale: 1:50	Drawn: S/L
Date: JULY '09	Drawing No: 01/1



BUILDING DESIGN SERVICES  
15 Hunters Avenue Barnsley S70 6PL  
TEL: 01226 733224

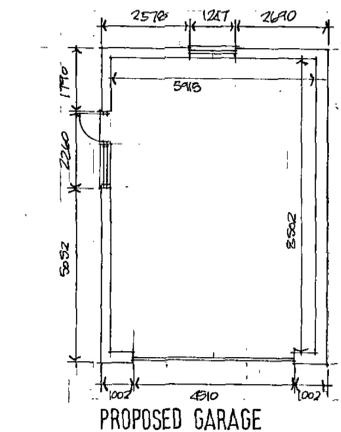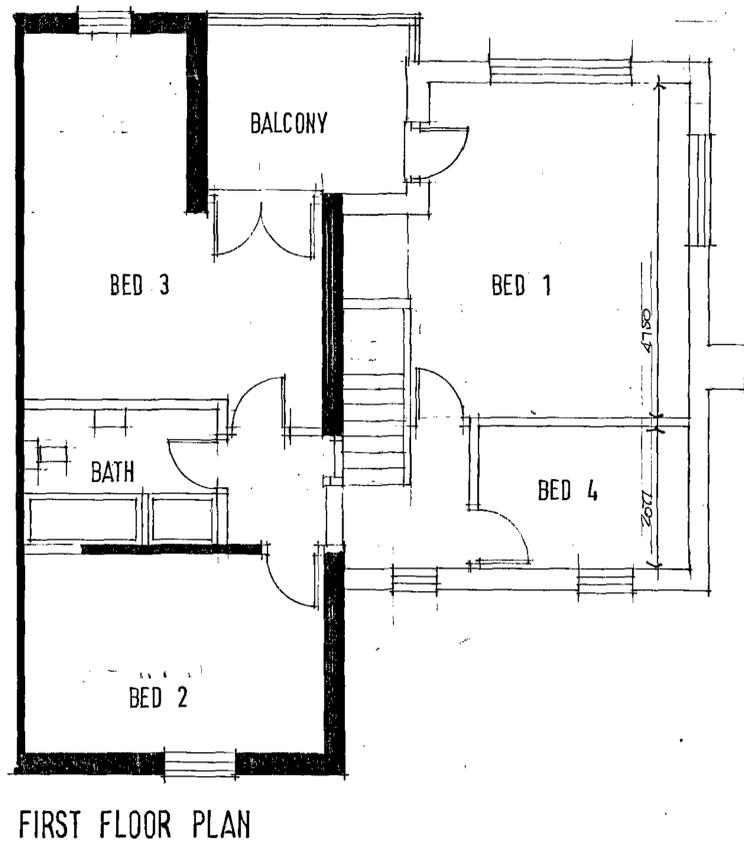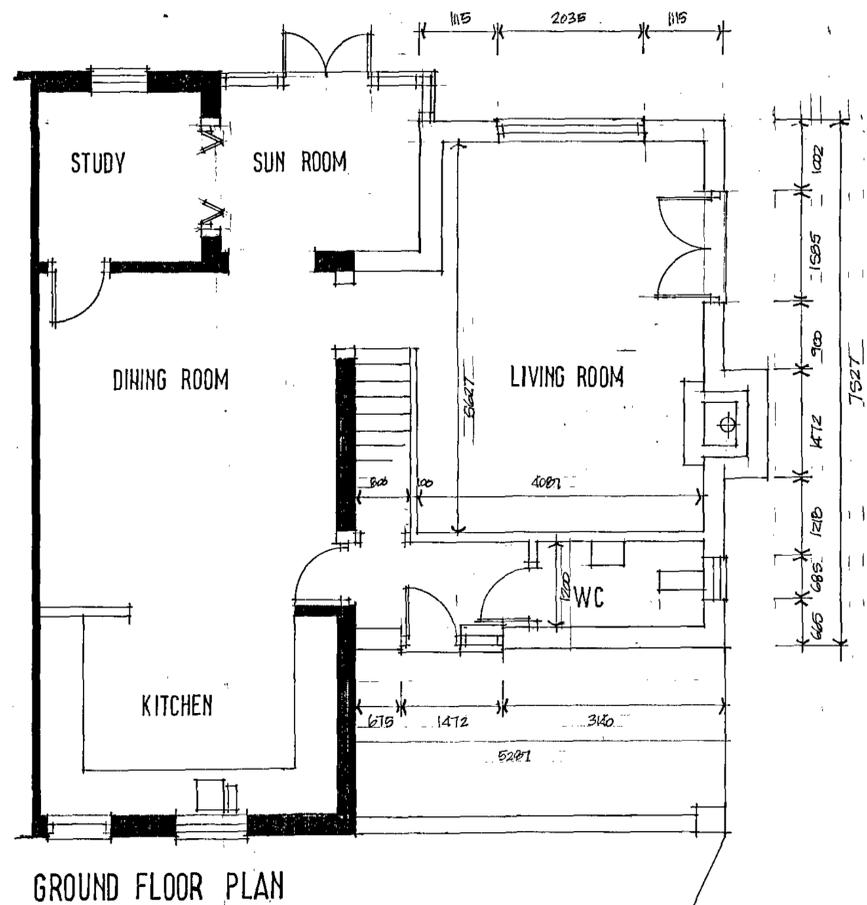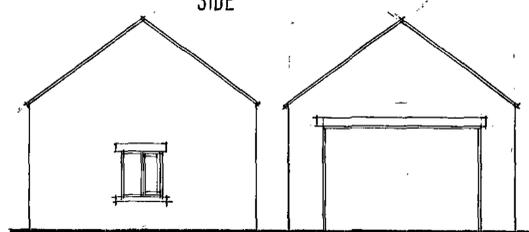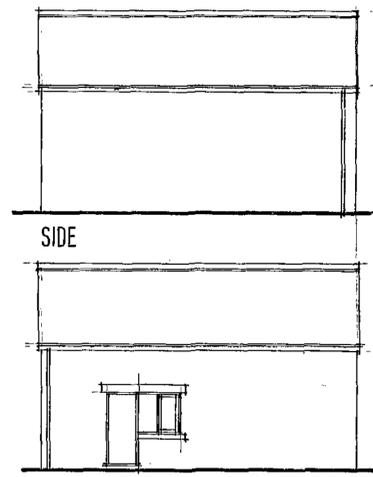

Ref.	Revision	Date

Client  
**MR S PORTMAN**

Project  
**2 KENDAL GREEN  
WORSBROUGH  
BARNSELY**

Title  
**PROPOSALS**

Scale: 1:100 1:50 Drawn: SL  
Date: JULY '09 Drawing No: Q/6/2



**BUILDING DESIGN SERVICES**  
15 Hunters Avenue Barnsley S70 6PL  
TEL: 01216 753224