




**front elevation**

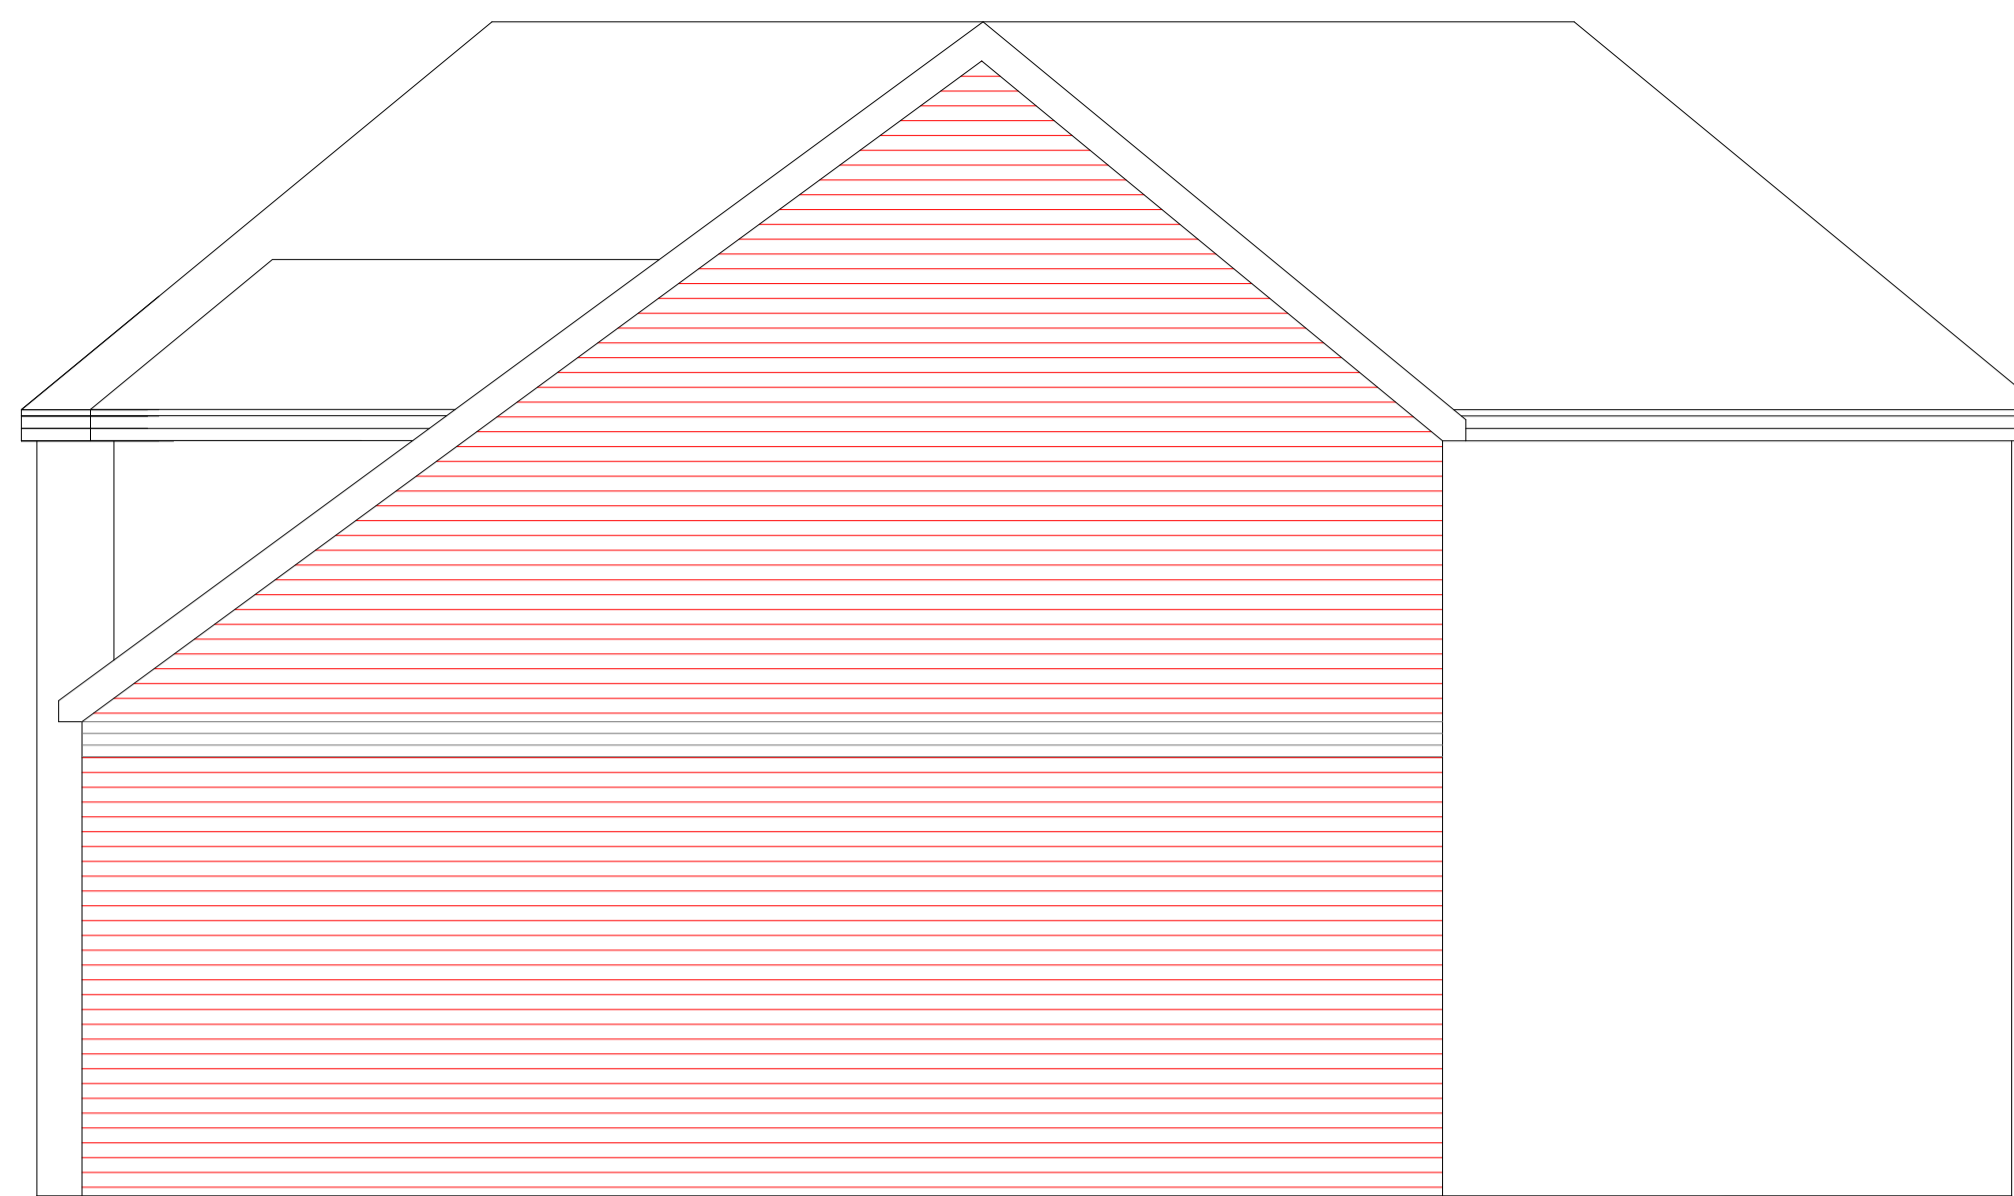


**side elevation**

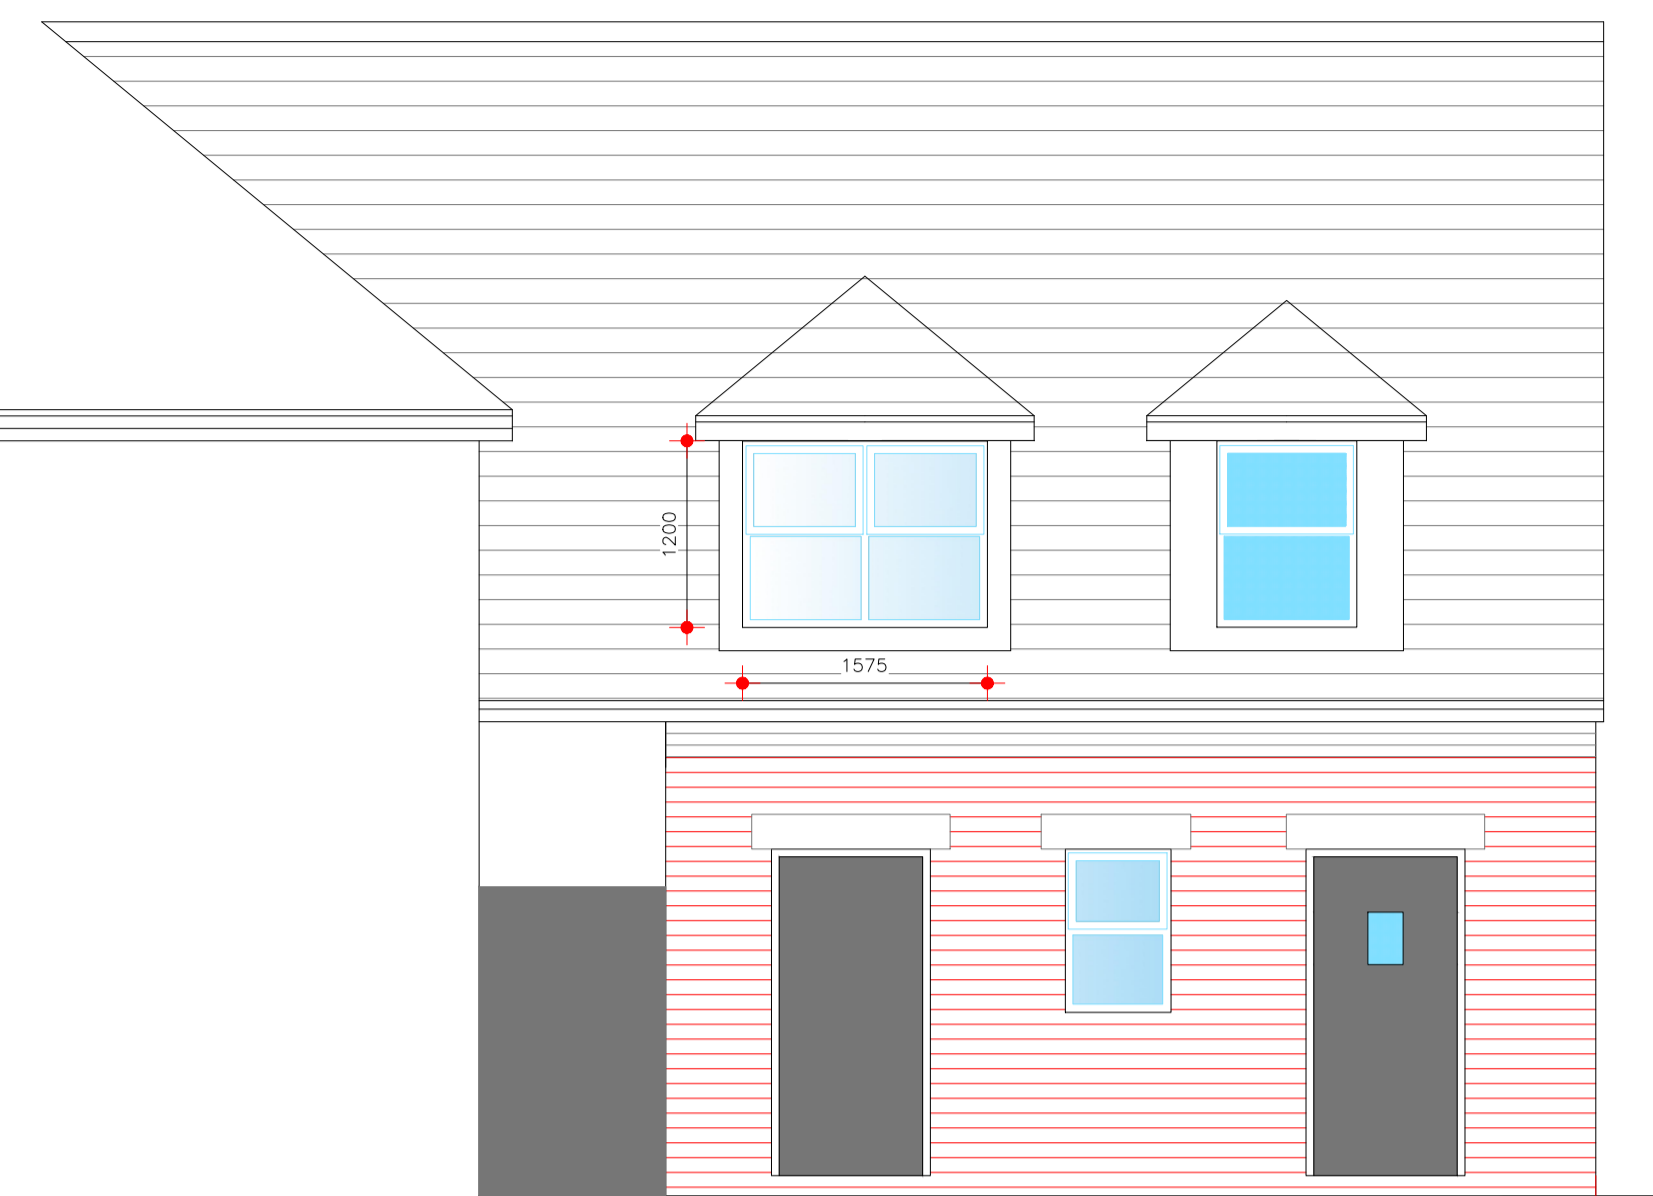


**rear elevation**

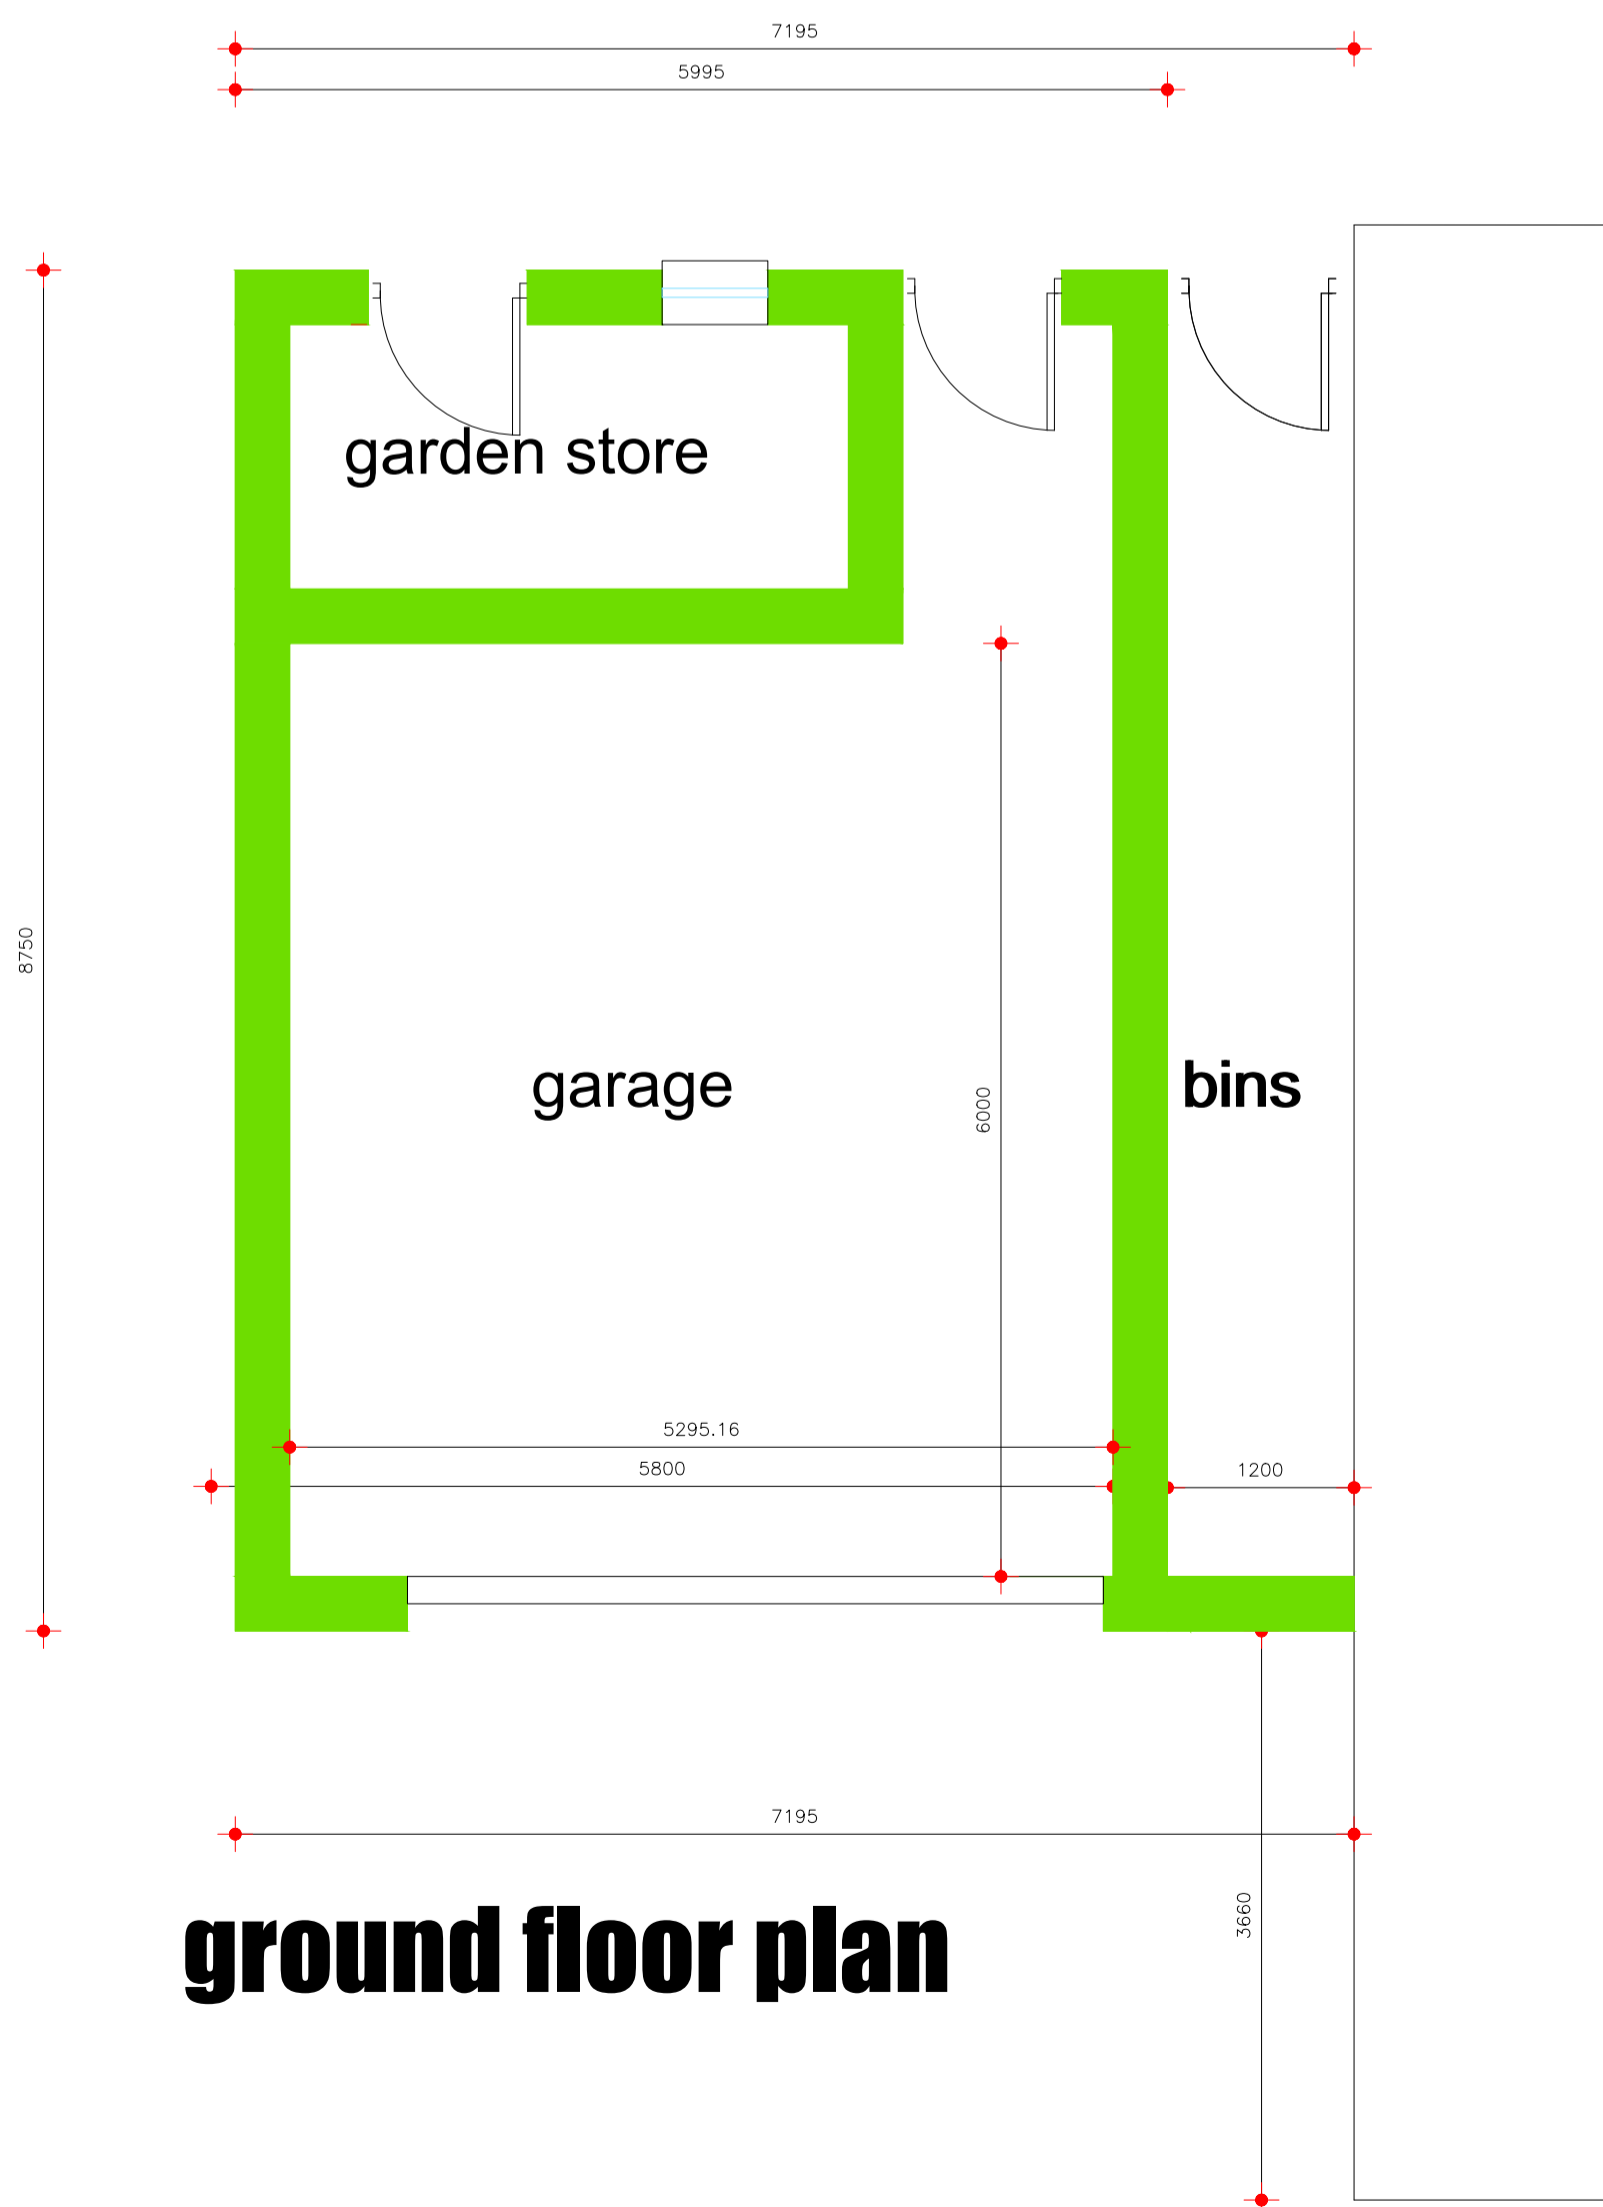

**ground floor plan**

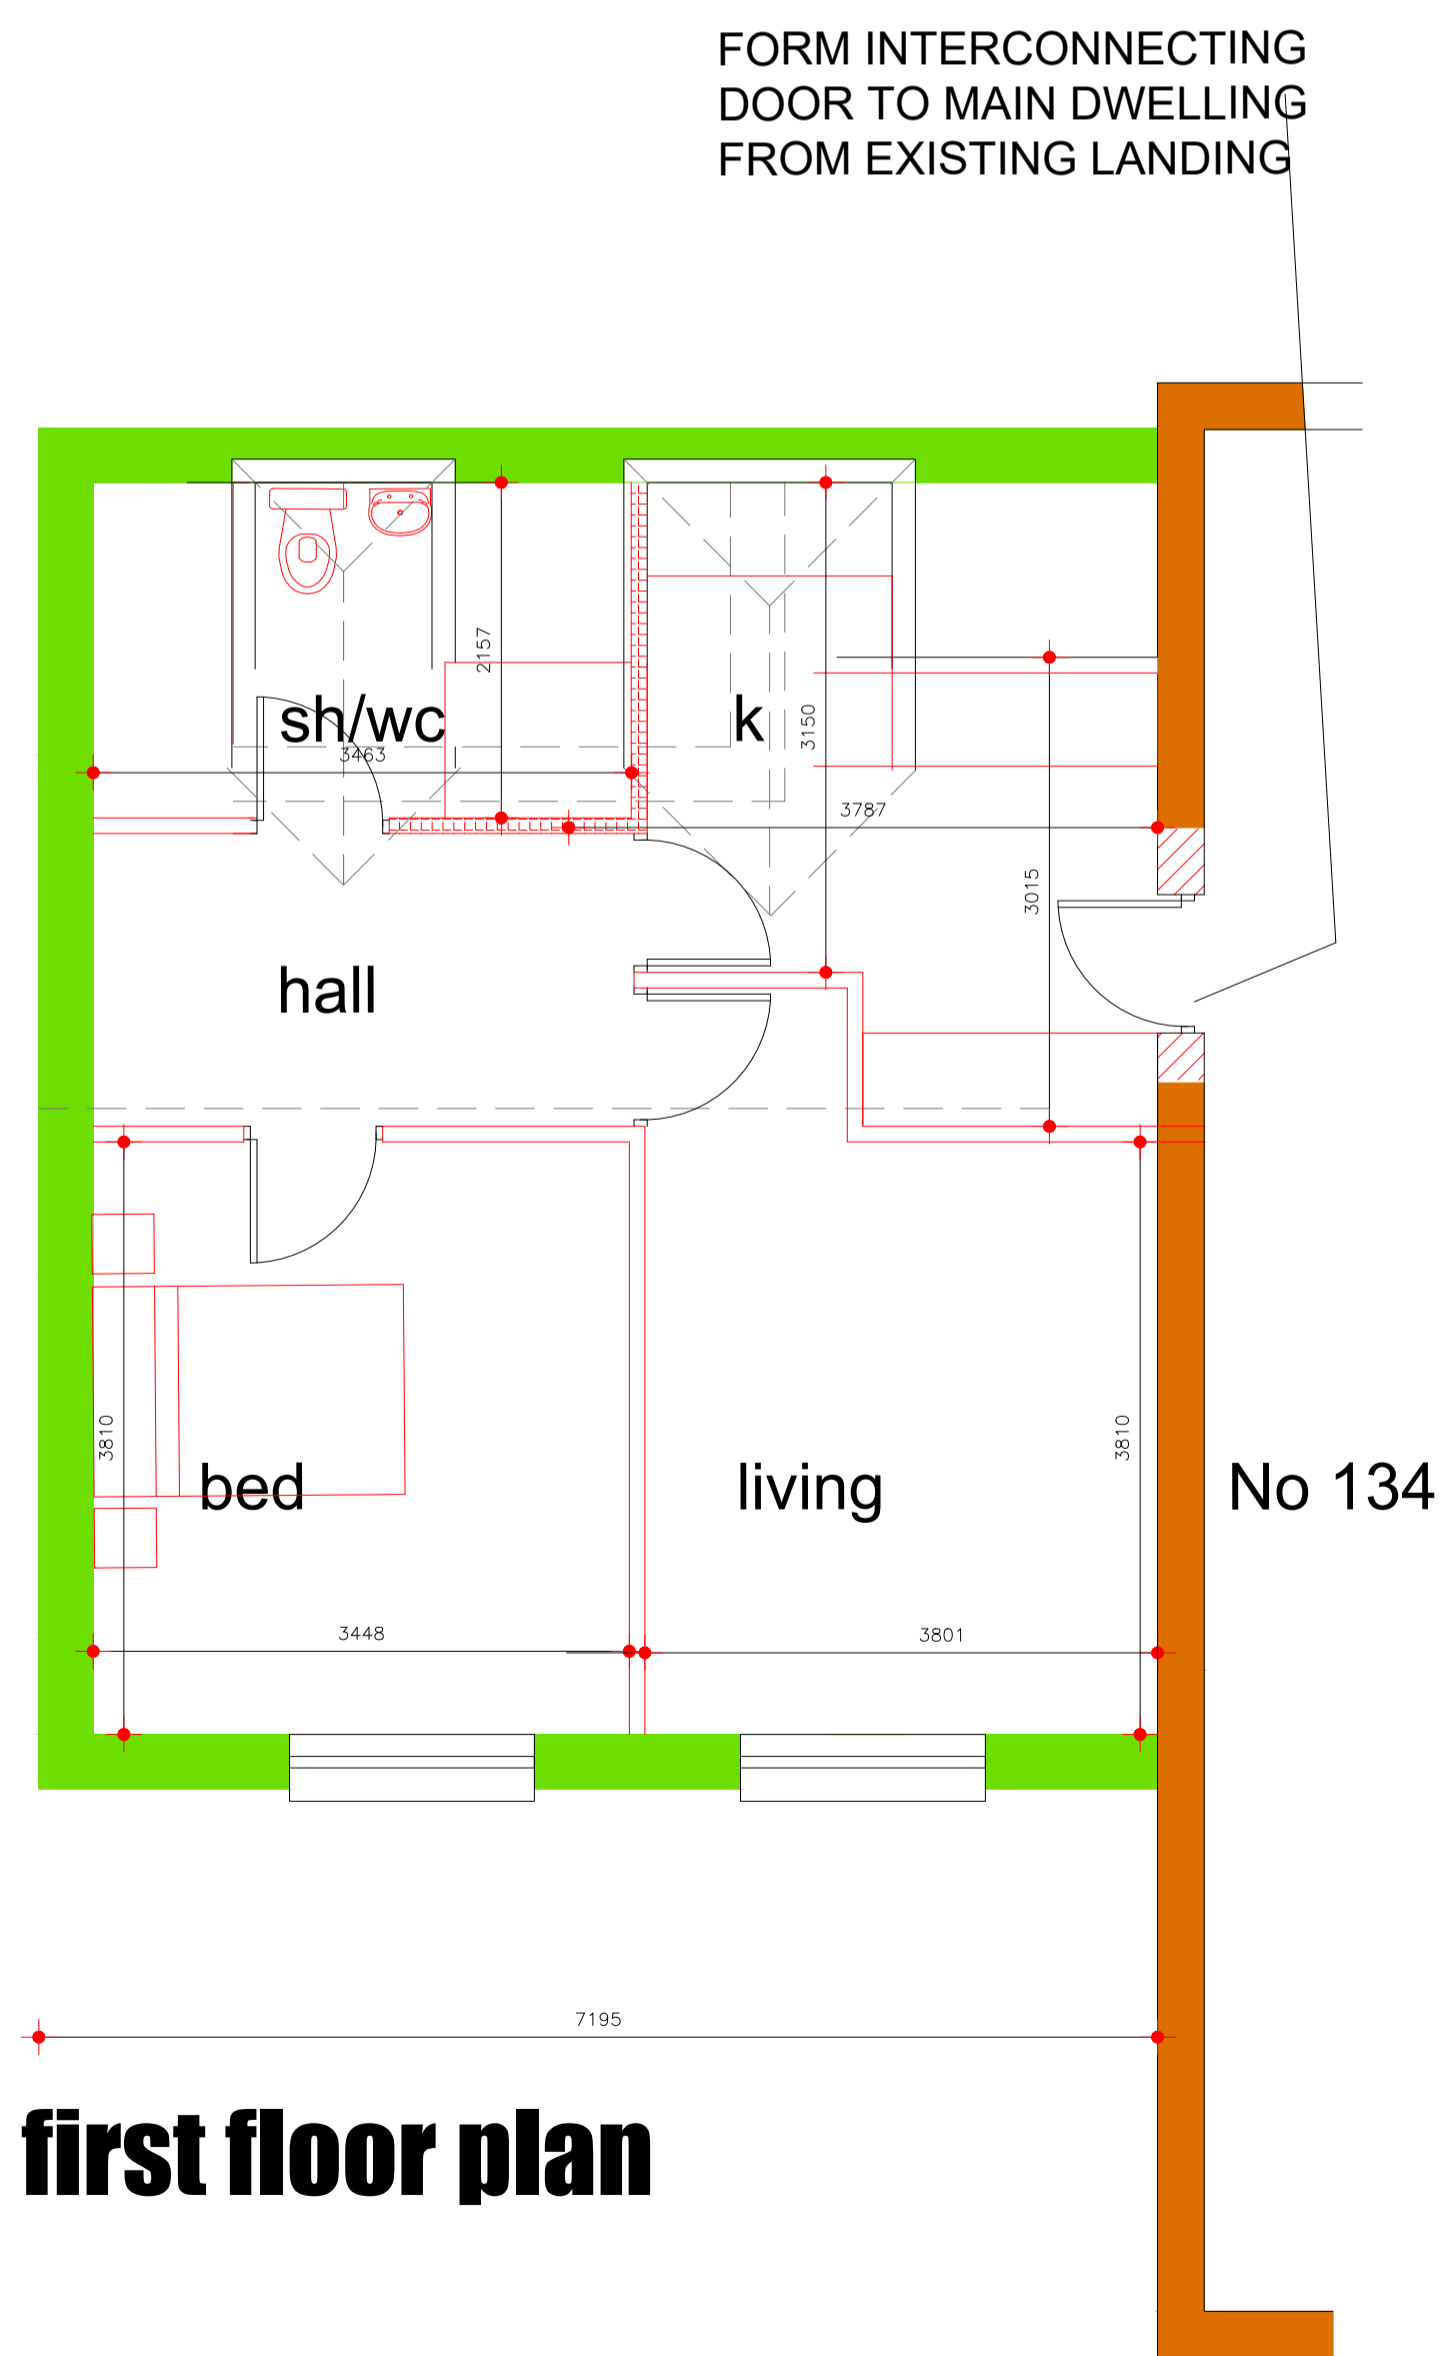


**first floor plan**

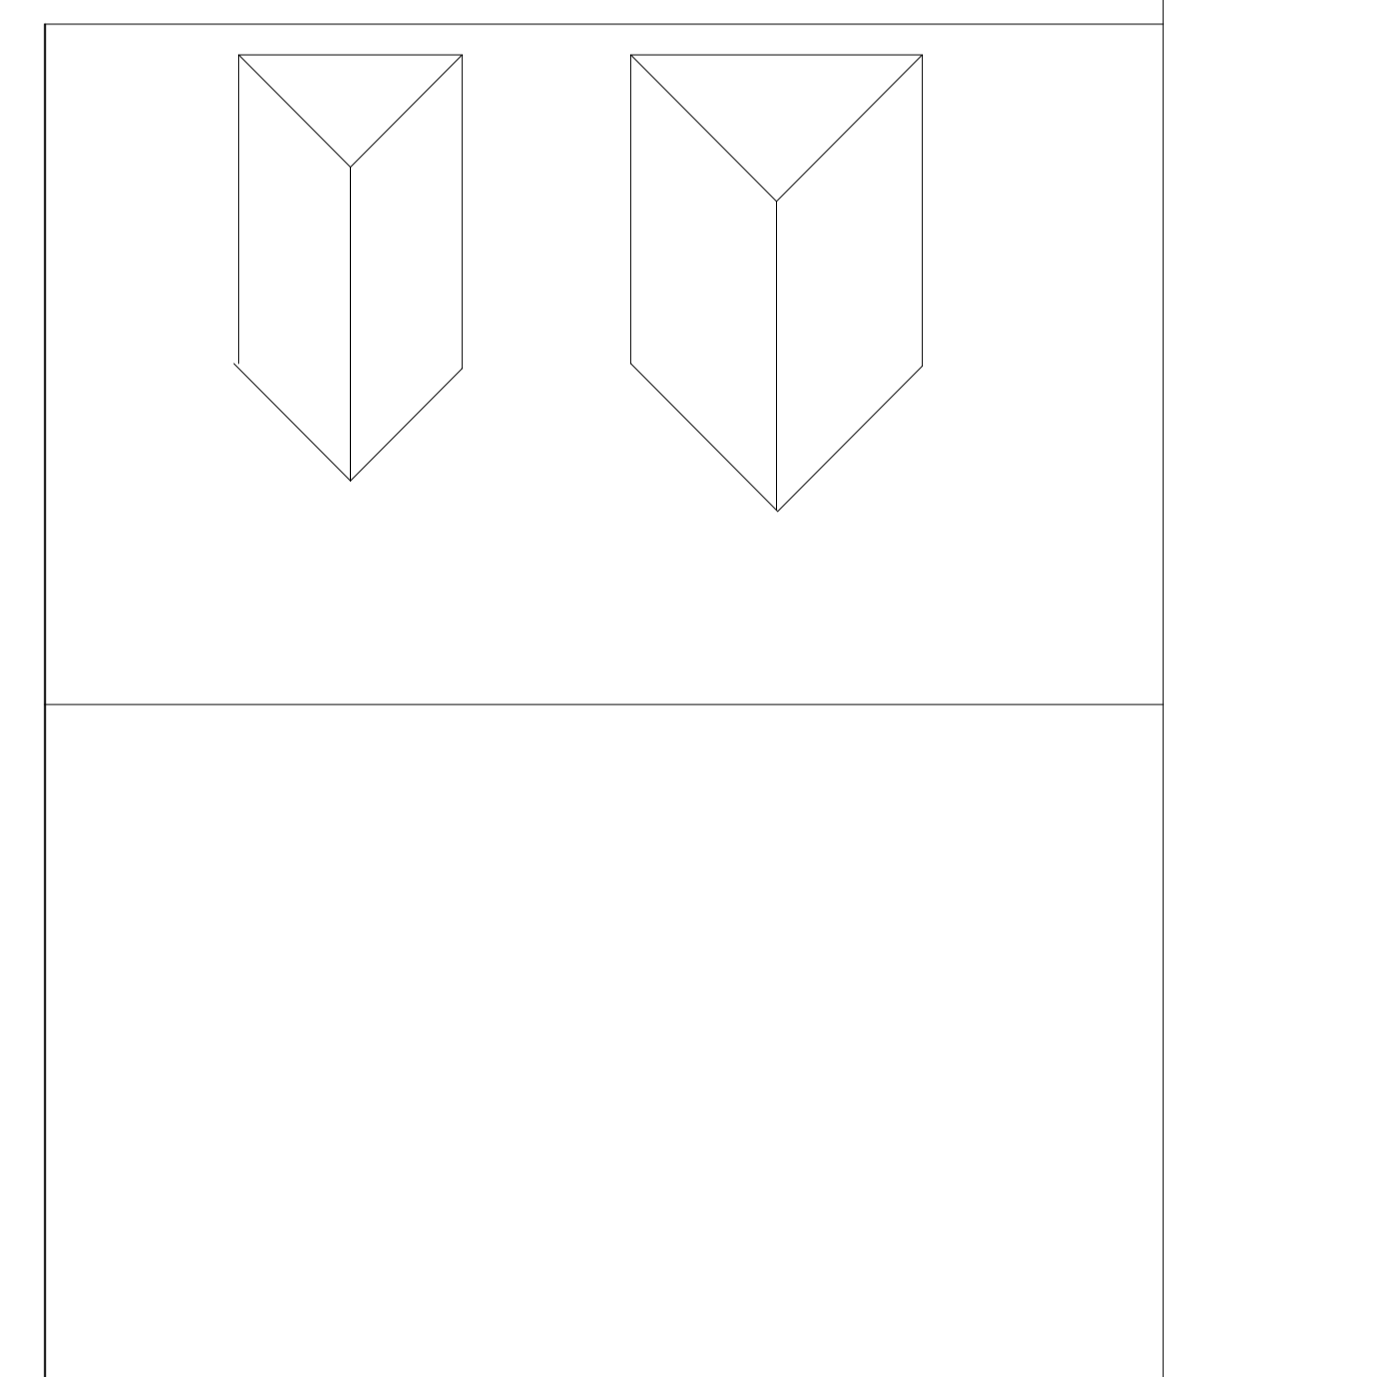

**roof plan**

Scale 1 to 100 @A3

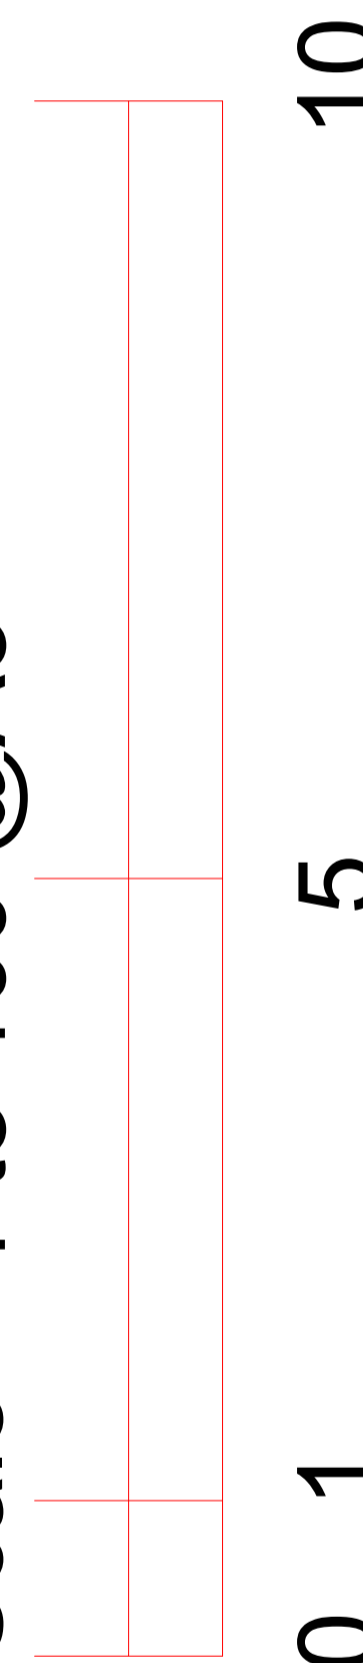

J MURRAY ARCHITECTURE  
4 BROOKSIDE CLOSE, HACKENTHORPE  
SHEFFIELD S12 4LE 0114 247 0602

TITLE  
2 storey annexe  
134 Church Hill  
Royston  
Barnsley S71 4AQ  
CLIENT Mr and Mrs J Shaw

general arrangement

DATE 24/1/2024 SCALE 1:100

DRAWING No.  
S/23/03



REVISION | a |