



### Coal Tub Front and Rear Elevations

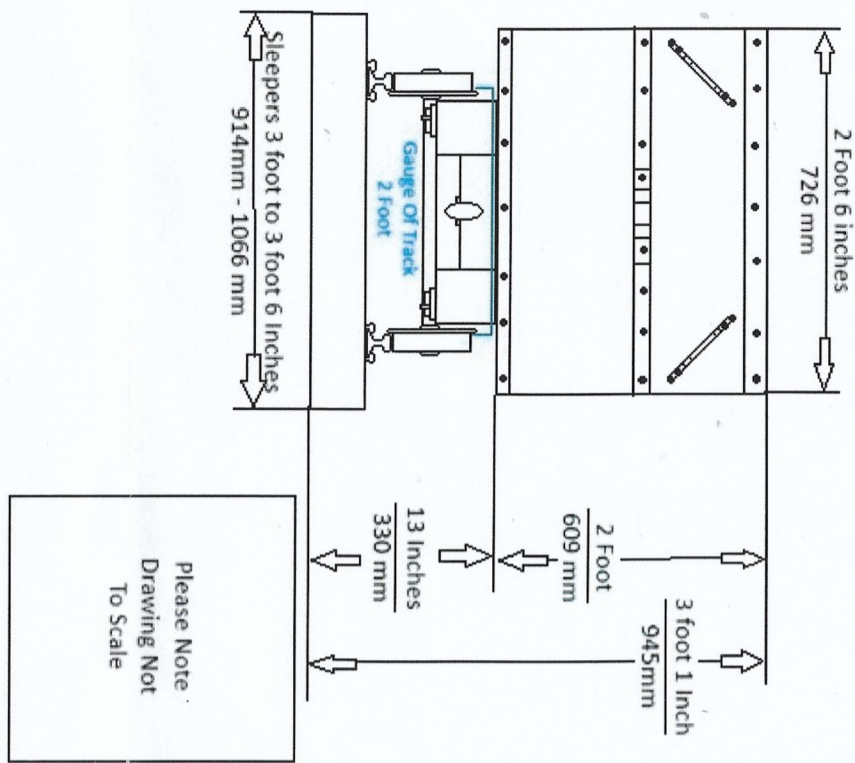


Please Note  
Drawing Not  
To Scale

### Coal Tub, Left and Right Elevation



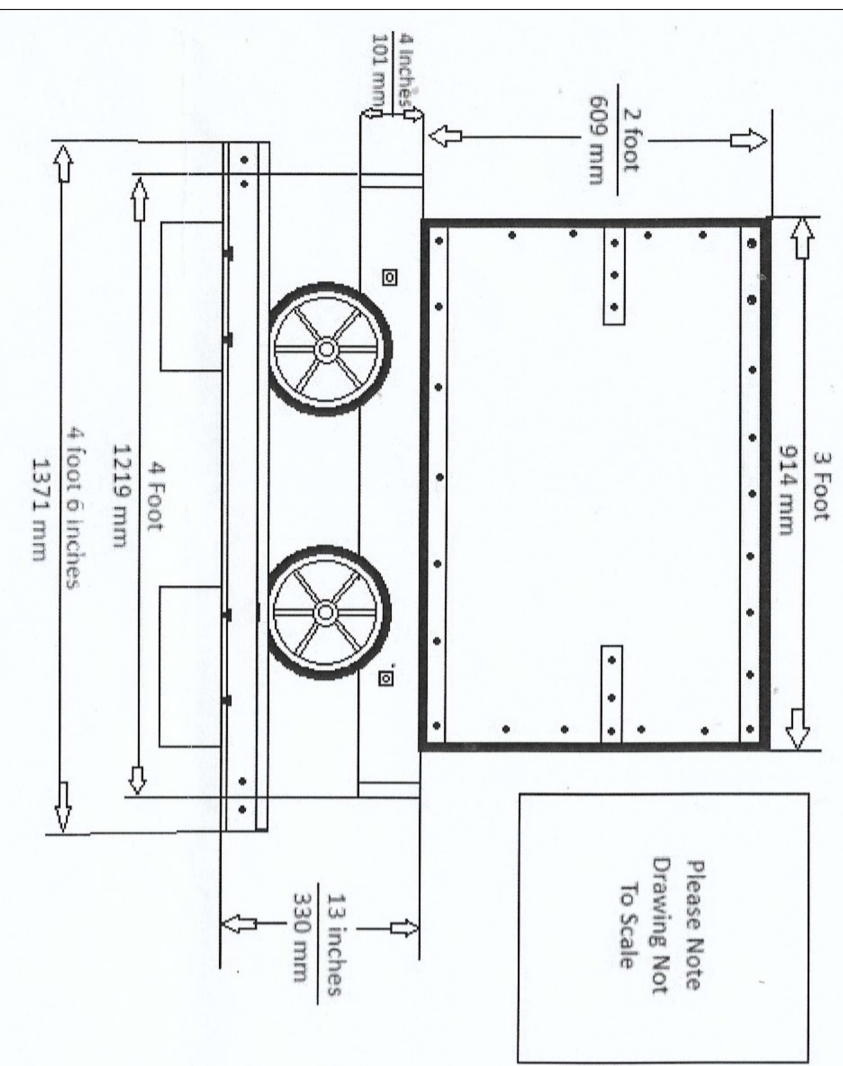


Please Note  
Drawing Not  
To Scale

### Coal Tub Top Measurements

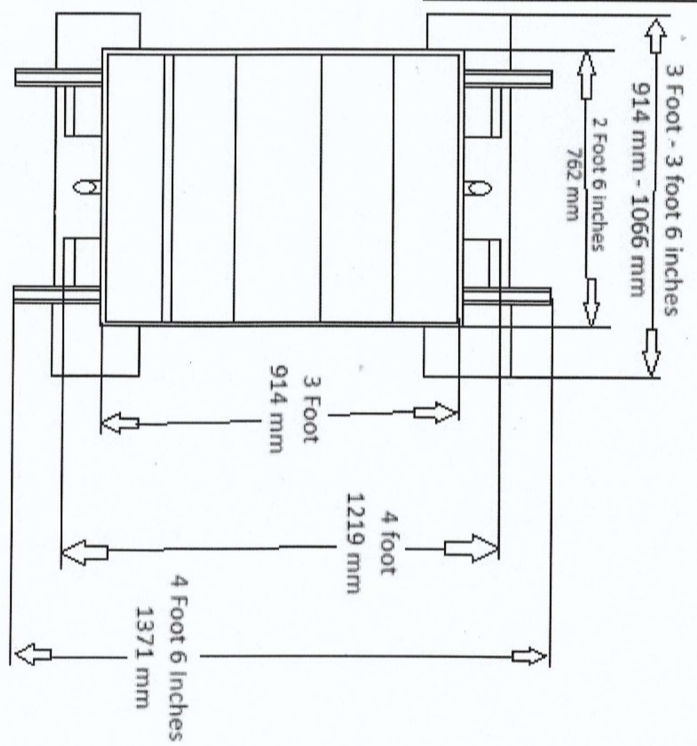

Please Note  
Drawing Not  
To Scale

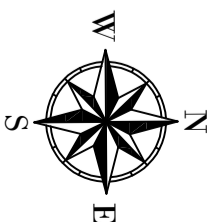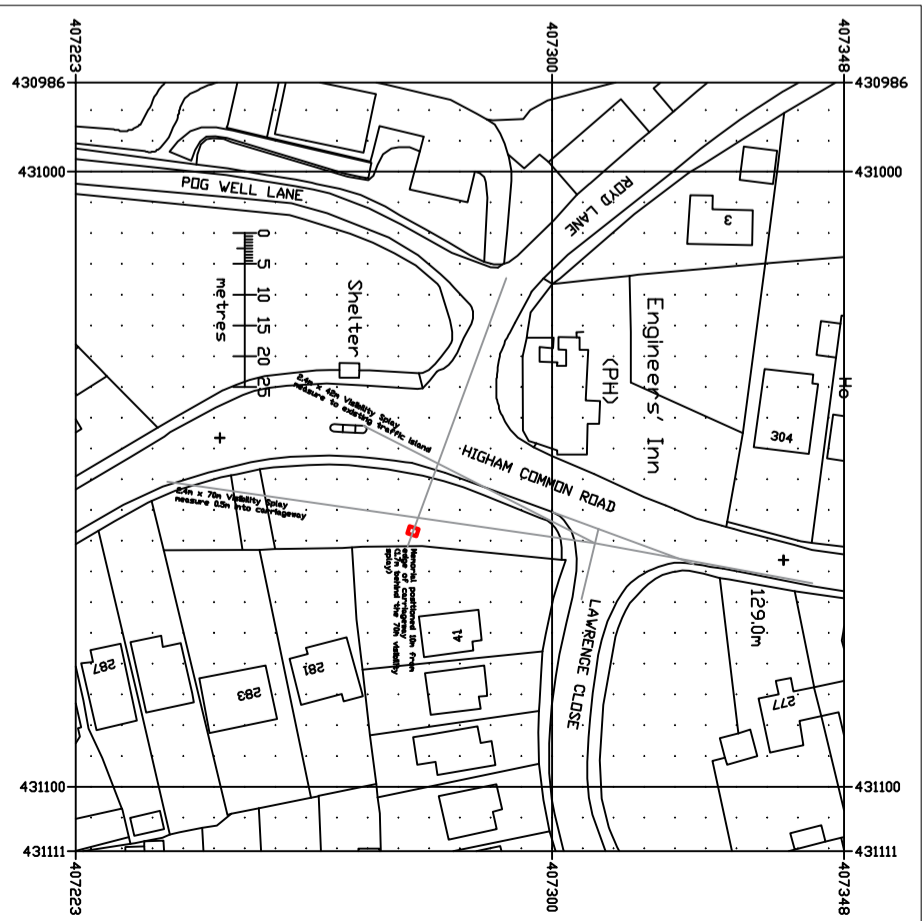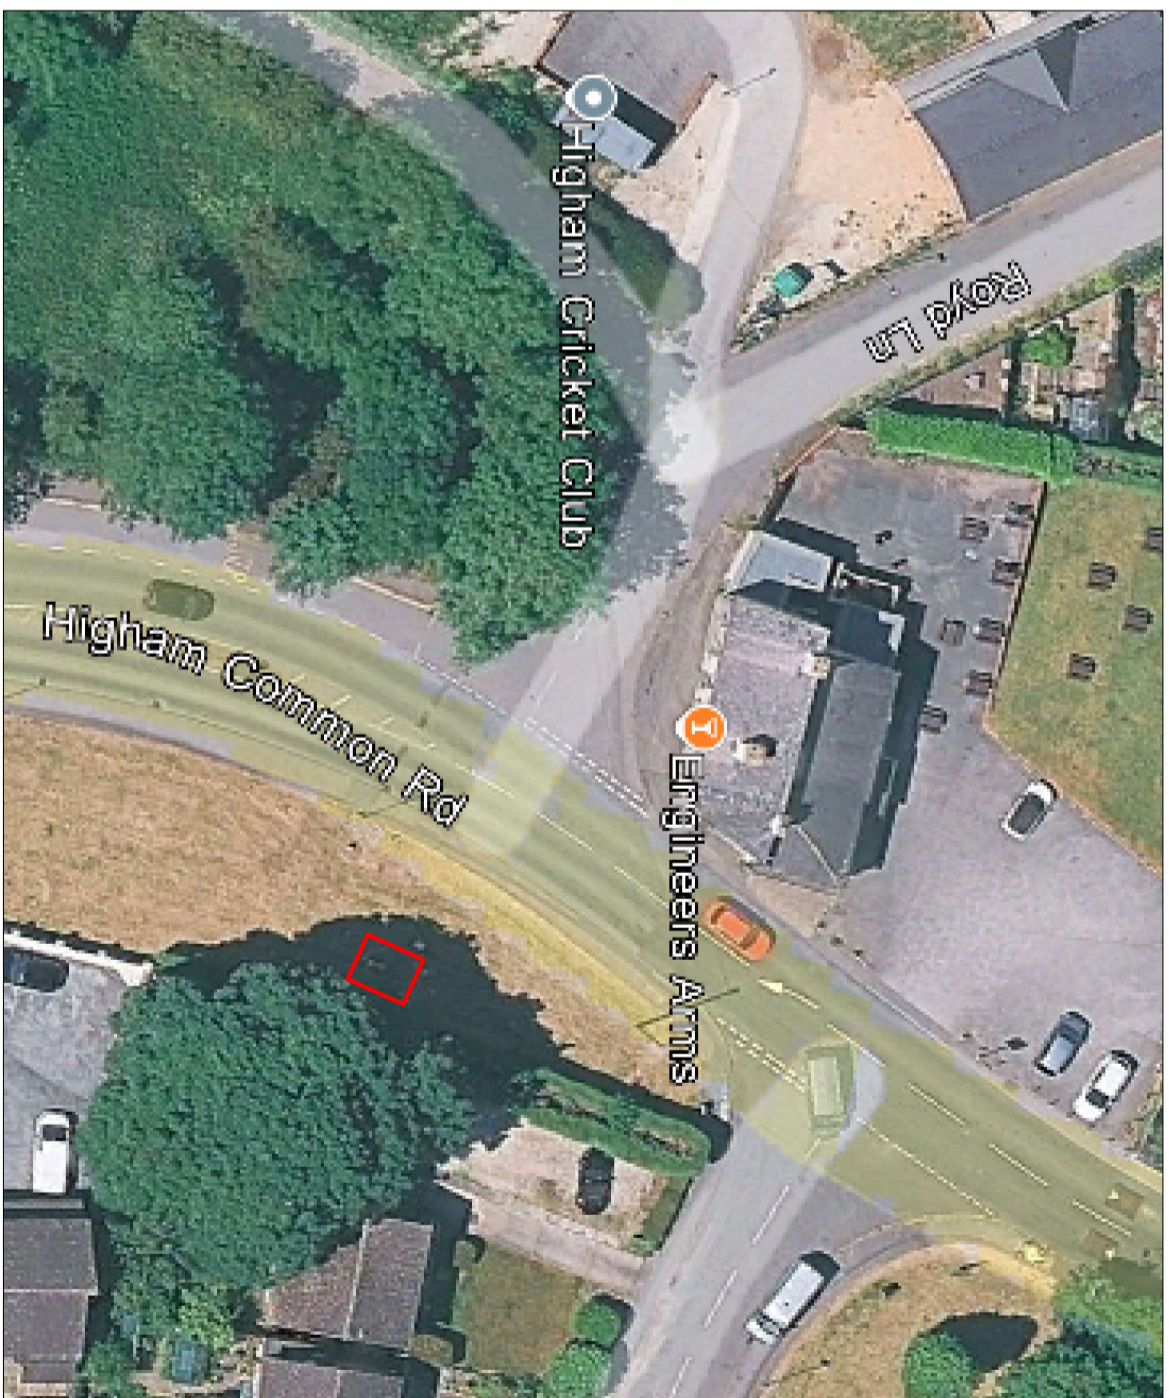

KEY  
— COAL MINING MEMORIAL  
LOCATION

Revision	Description	Date
001	INFORMATION	

<p>THIS PLAN HAS BEEN PREPARED IN LINE AND COMPLIES WITH HMLR GUIDANCE</p>	
<p>Client: CHRIS SKIDMORE (NIM)</p>	<p>Project: COAL MINING MEMORIAL</p>
<p>Site: HIGHAM STS 1PF</p>	<p>Scale: 1:1250@A3</p>
<p>Drawn: J.S.</p>	<p>Check: J.S.</p>
<p>Drawn Date: 001</p>	<p>Date: JAN 25</p>