


FEATURE WINDOW WITH LINTEL OVER TO STRUCTURAL ENGINEERS DETAILS.
WINDOW TO INCORPORATE AT LEAST ONE OPENING FOR ESCAPE PURPOSES. BOTTOM OF OPENING TO BE BETWEEN 800-1100MM ABOVE FLOOR LEVEL AND TO HAVE MIN OPENING SIZE OF 0.33SQM WITH A MINIMUM DIMENSION OF 450MM.




FRONT ELEVATION AS PROPOSED



REAR ELEVATION AS PROPOSED

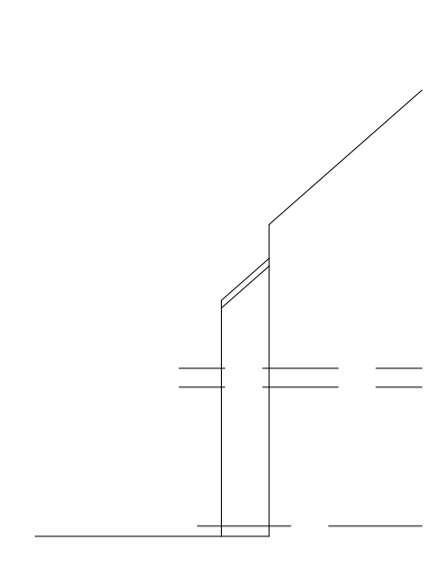

SIDE ELEVATION AS PROPOSED

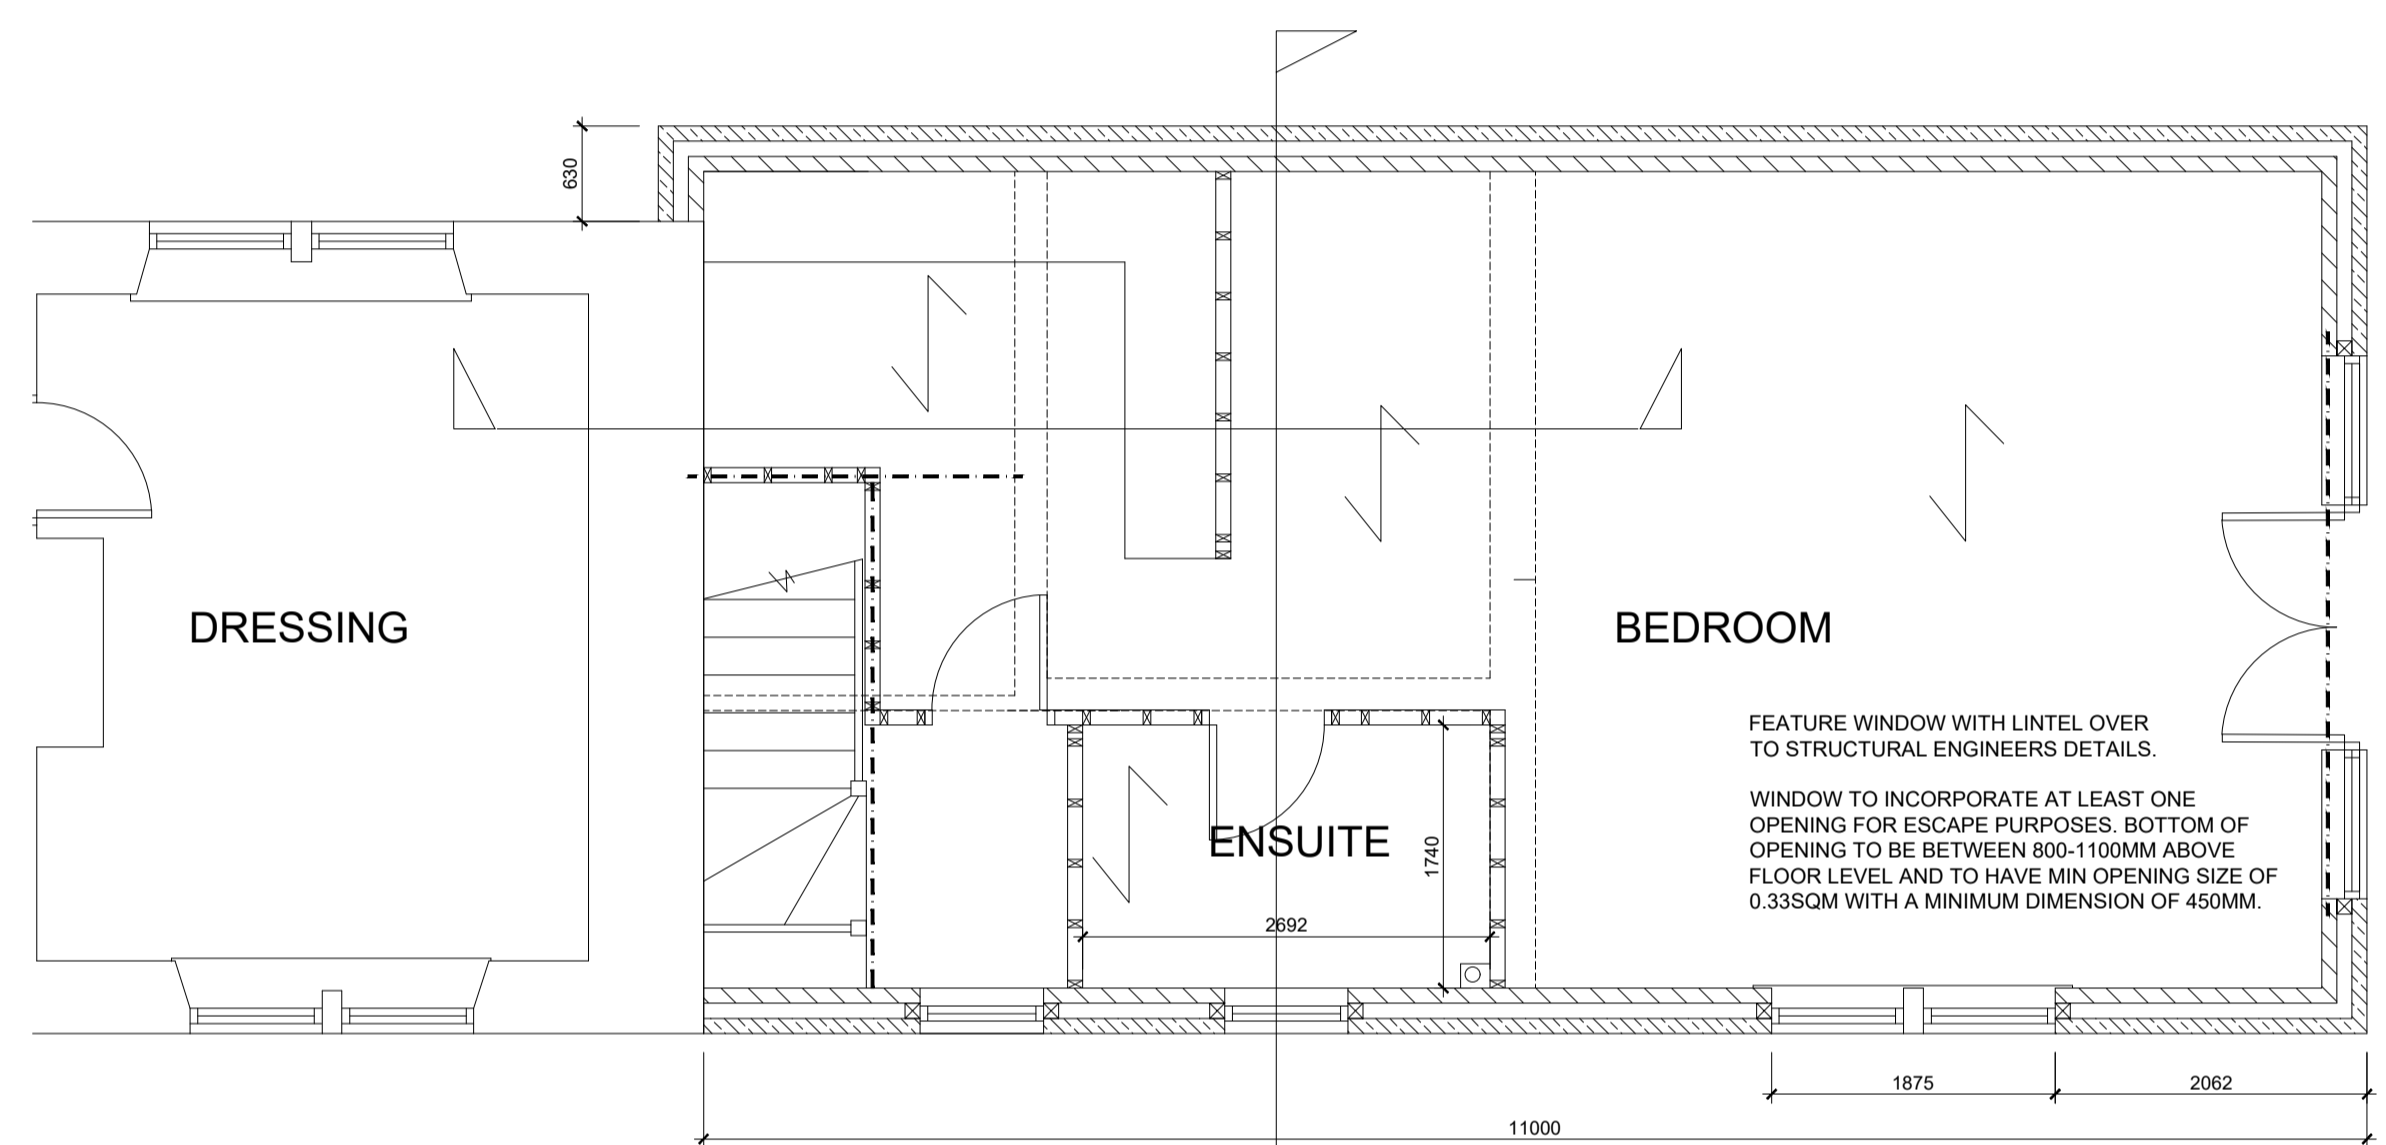

FIRST FLOOR PLAN AS PROPOSED




FRONT ELEVATION AS EXISTING




REAR ELEVATION AS EXISTING




FIRST FLOOR PLAN AS EXISTING

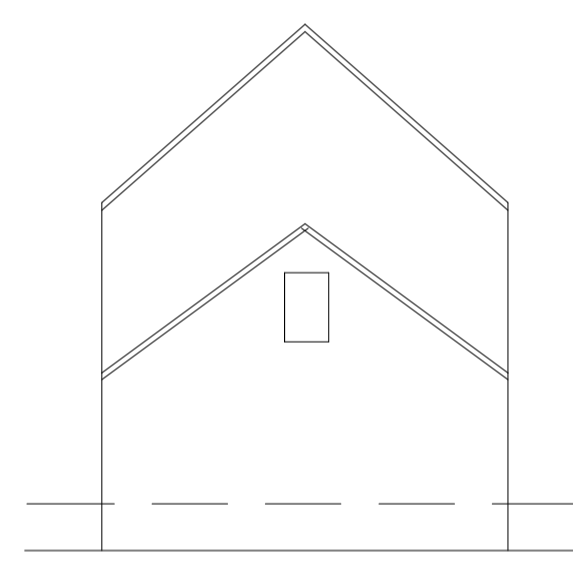


SIDE ELEVATION AS EXISTING

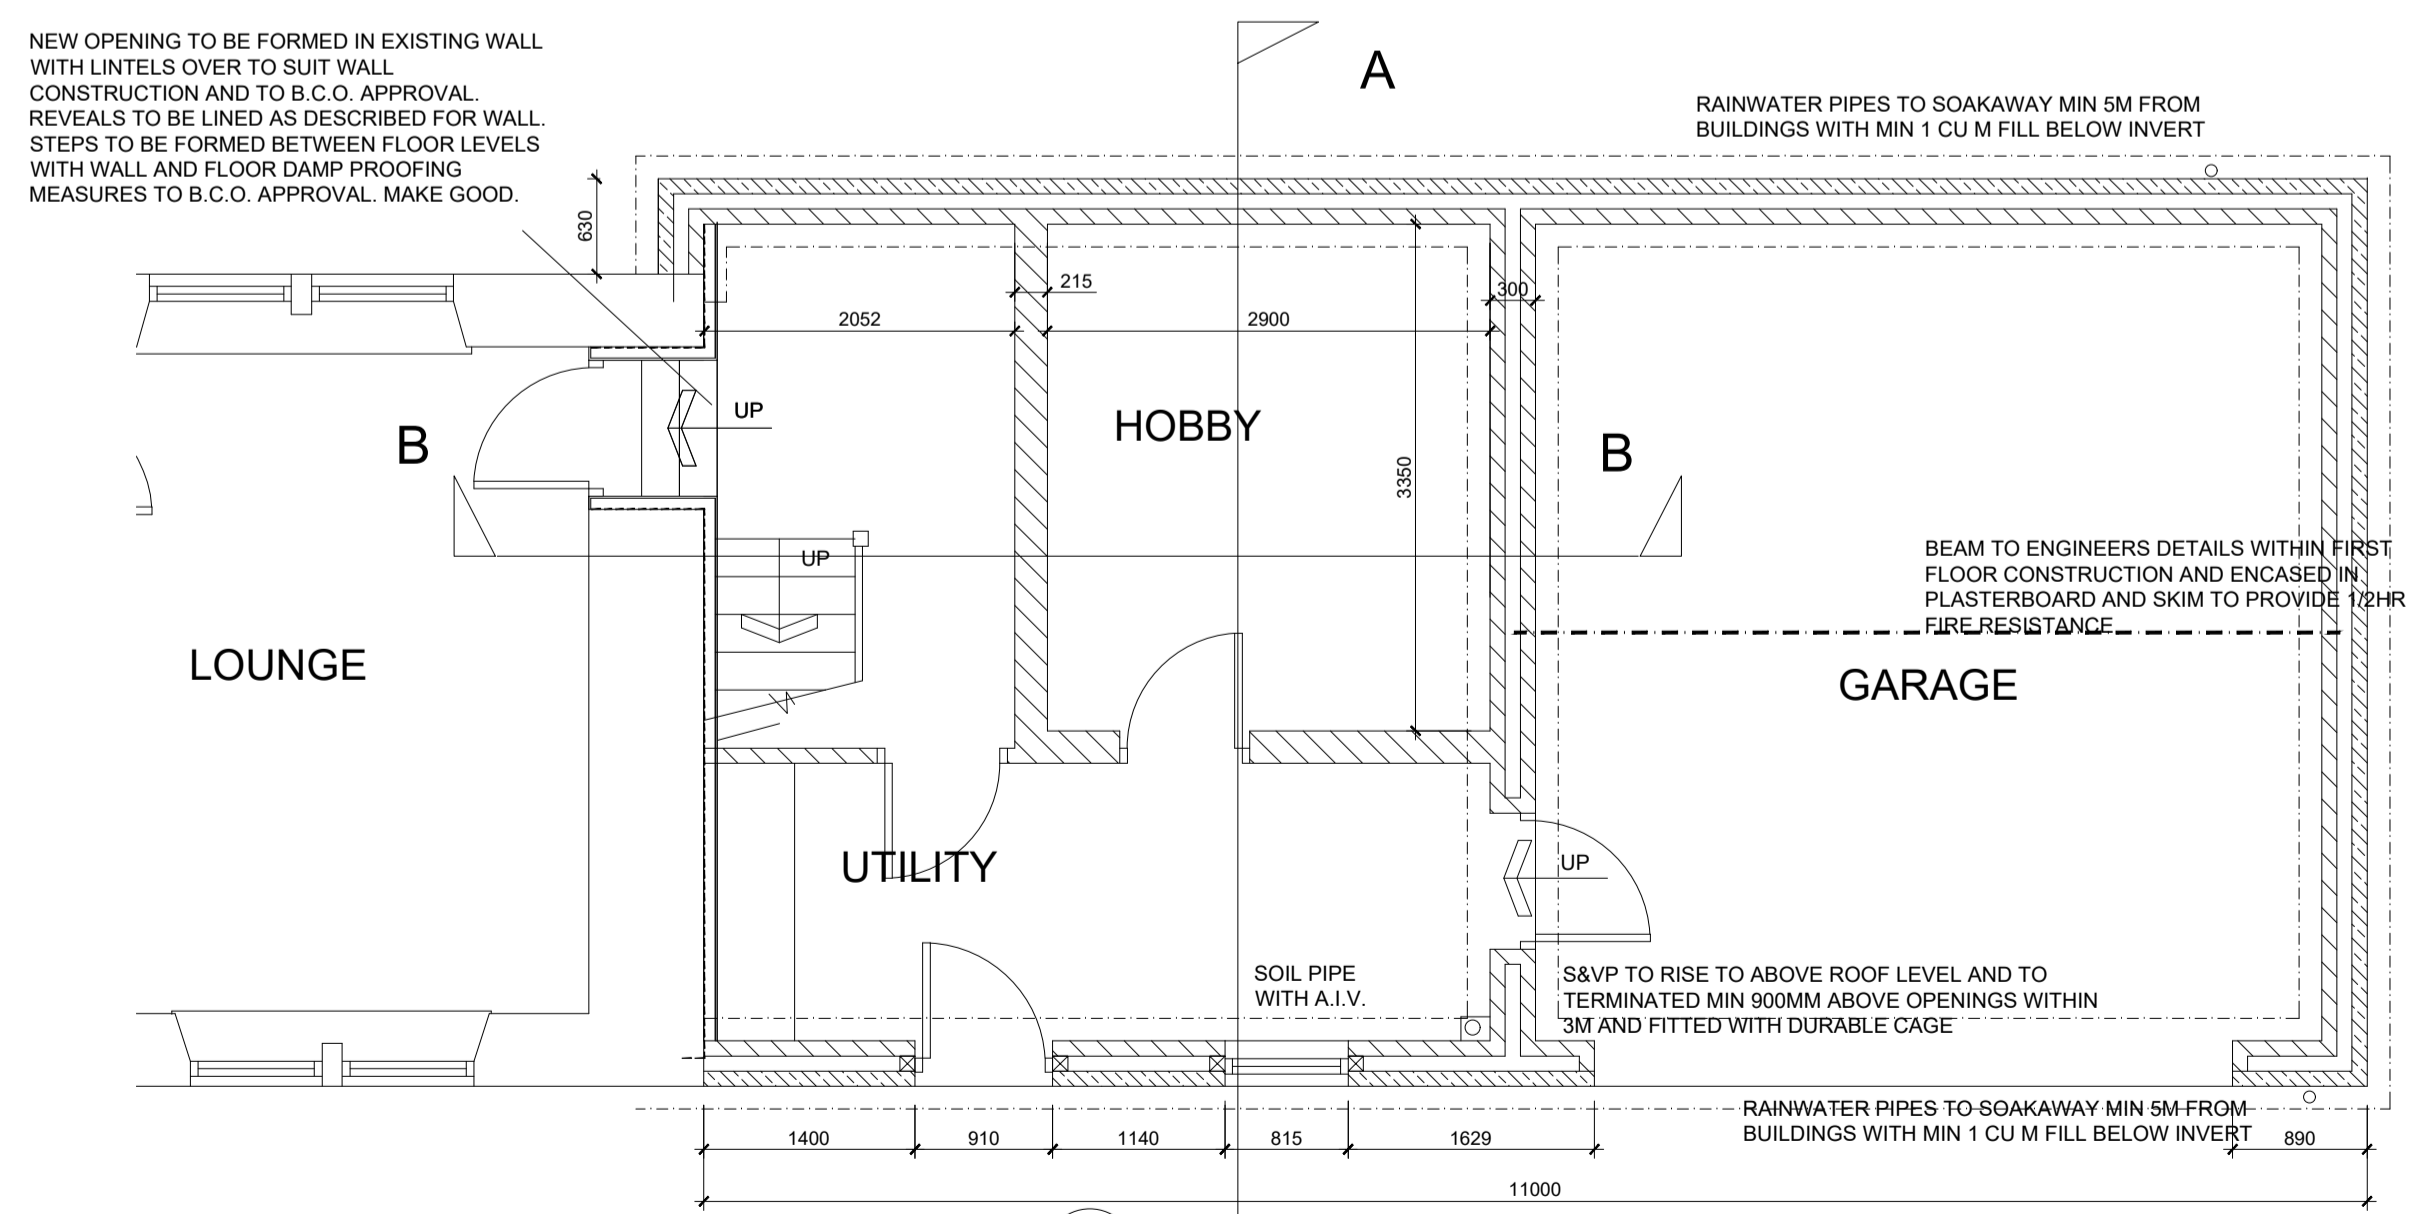

GROUND FLOOR PLAN AS PROPOSED

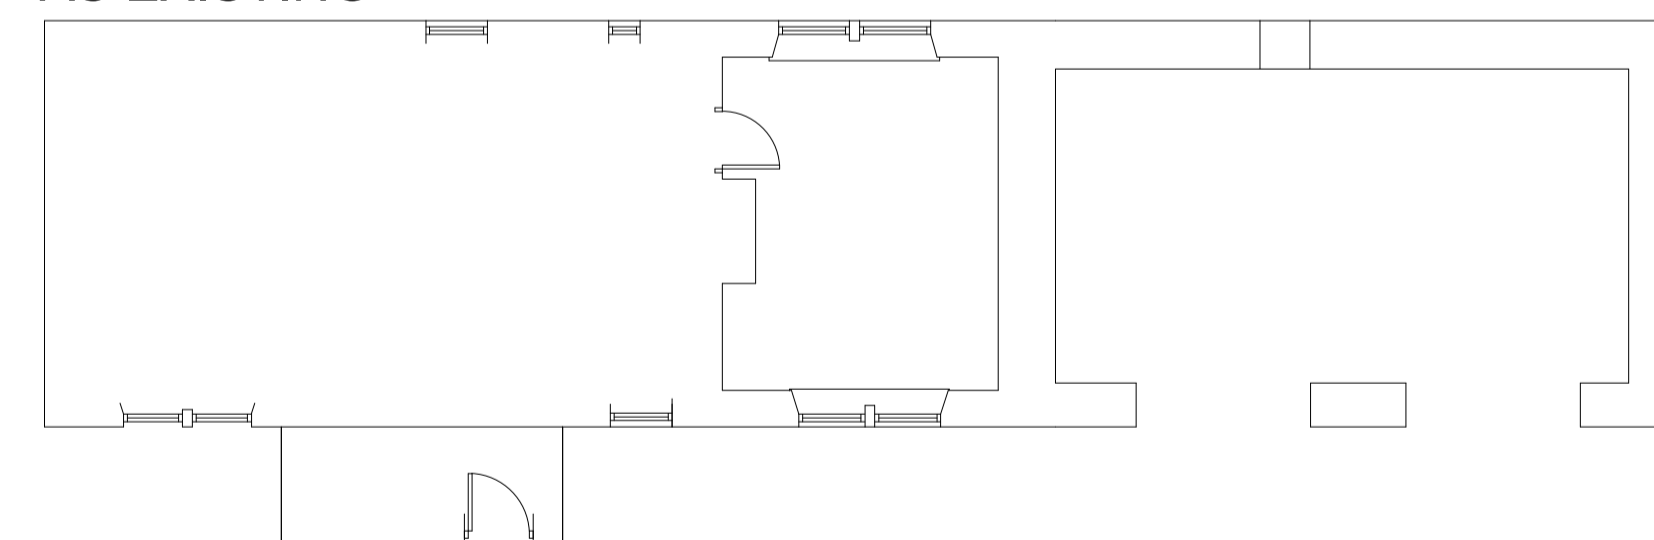

GROUND FLOOR PLAN AS EXISTING

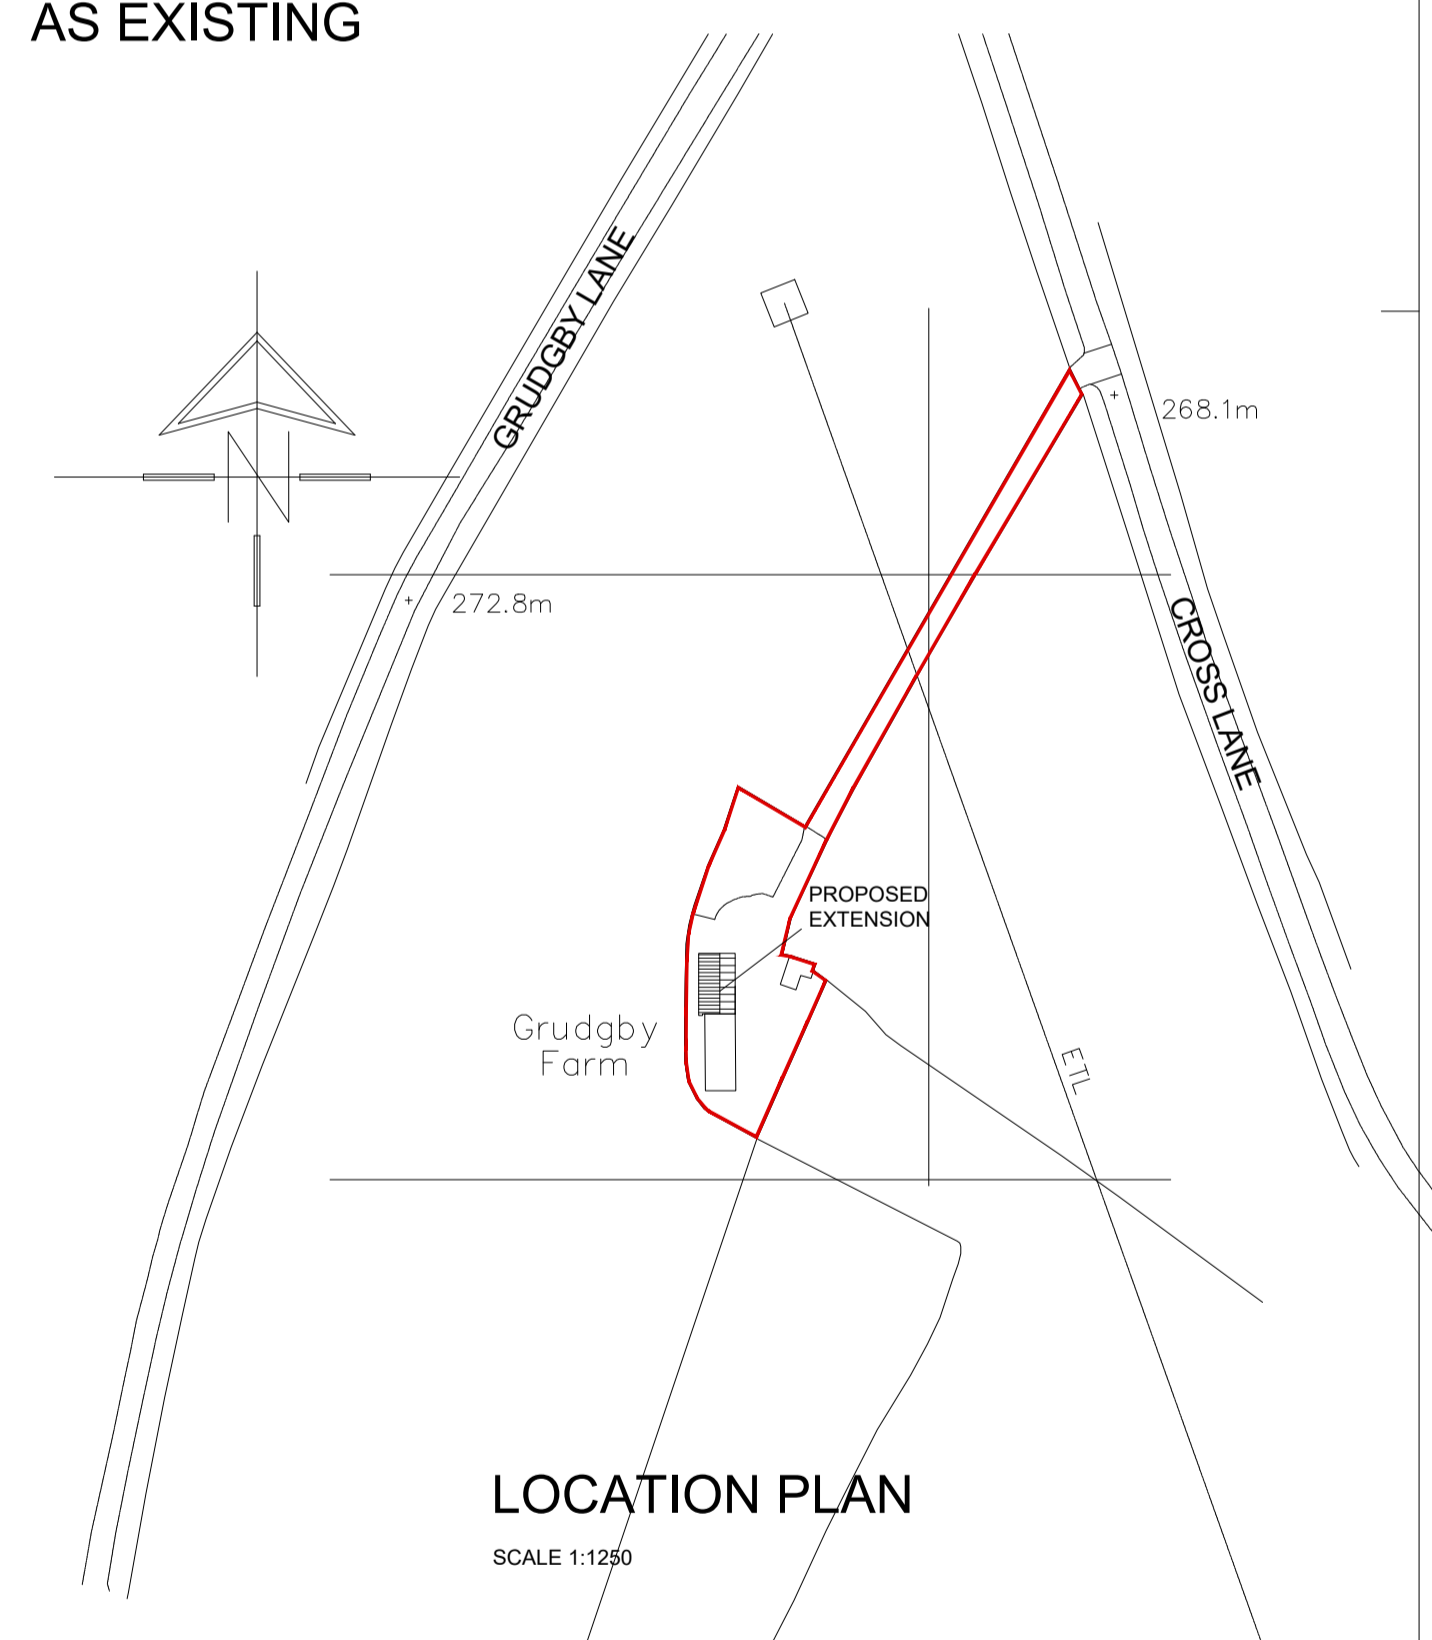

LOCATION PLAN SCALE 1:1250

			OFFICE ONE 34 VICTORIA ROAD BARNESLEY, S70 2BU			Phone: 01226 208482 Fax: 01226 283030 Email: info@whiteaguspартnership.co.uk Web: www.whiteaguspартnership.co.uk		
ARCHITECTURAL SERVICES								
Project: PROPOSED EXTENSION AT GRUDGBY FARM, SNOWDEN HILL OXSPRING S36 8YR				Client: MR DAVID BRADWELL				
Drawing Title: PLANS & ELEVATIONS		Date: MARCH 2019		Scale: 1:50 & 1:100 @ A1				
		Ref: 18-192		Dwg. No: 02				
				Rev: C				
Date	Suffix	Description	Date	Suffix	Description			
20-03-19	A	REVISED TO CLIENTS REQUIREMENTS						
12-04-19	B	LOCATION PLAN ADDED						
09-10-19	C	BUILDING LENGTH INCREASED						