


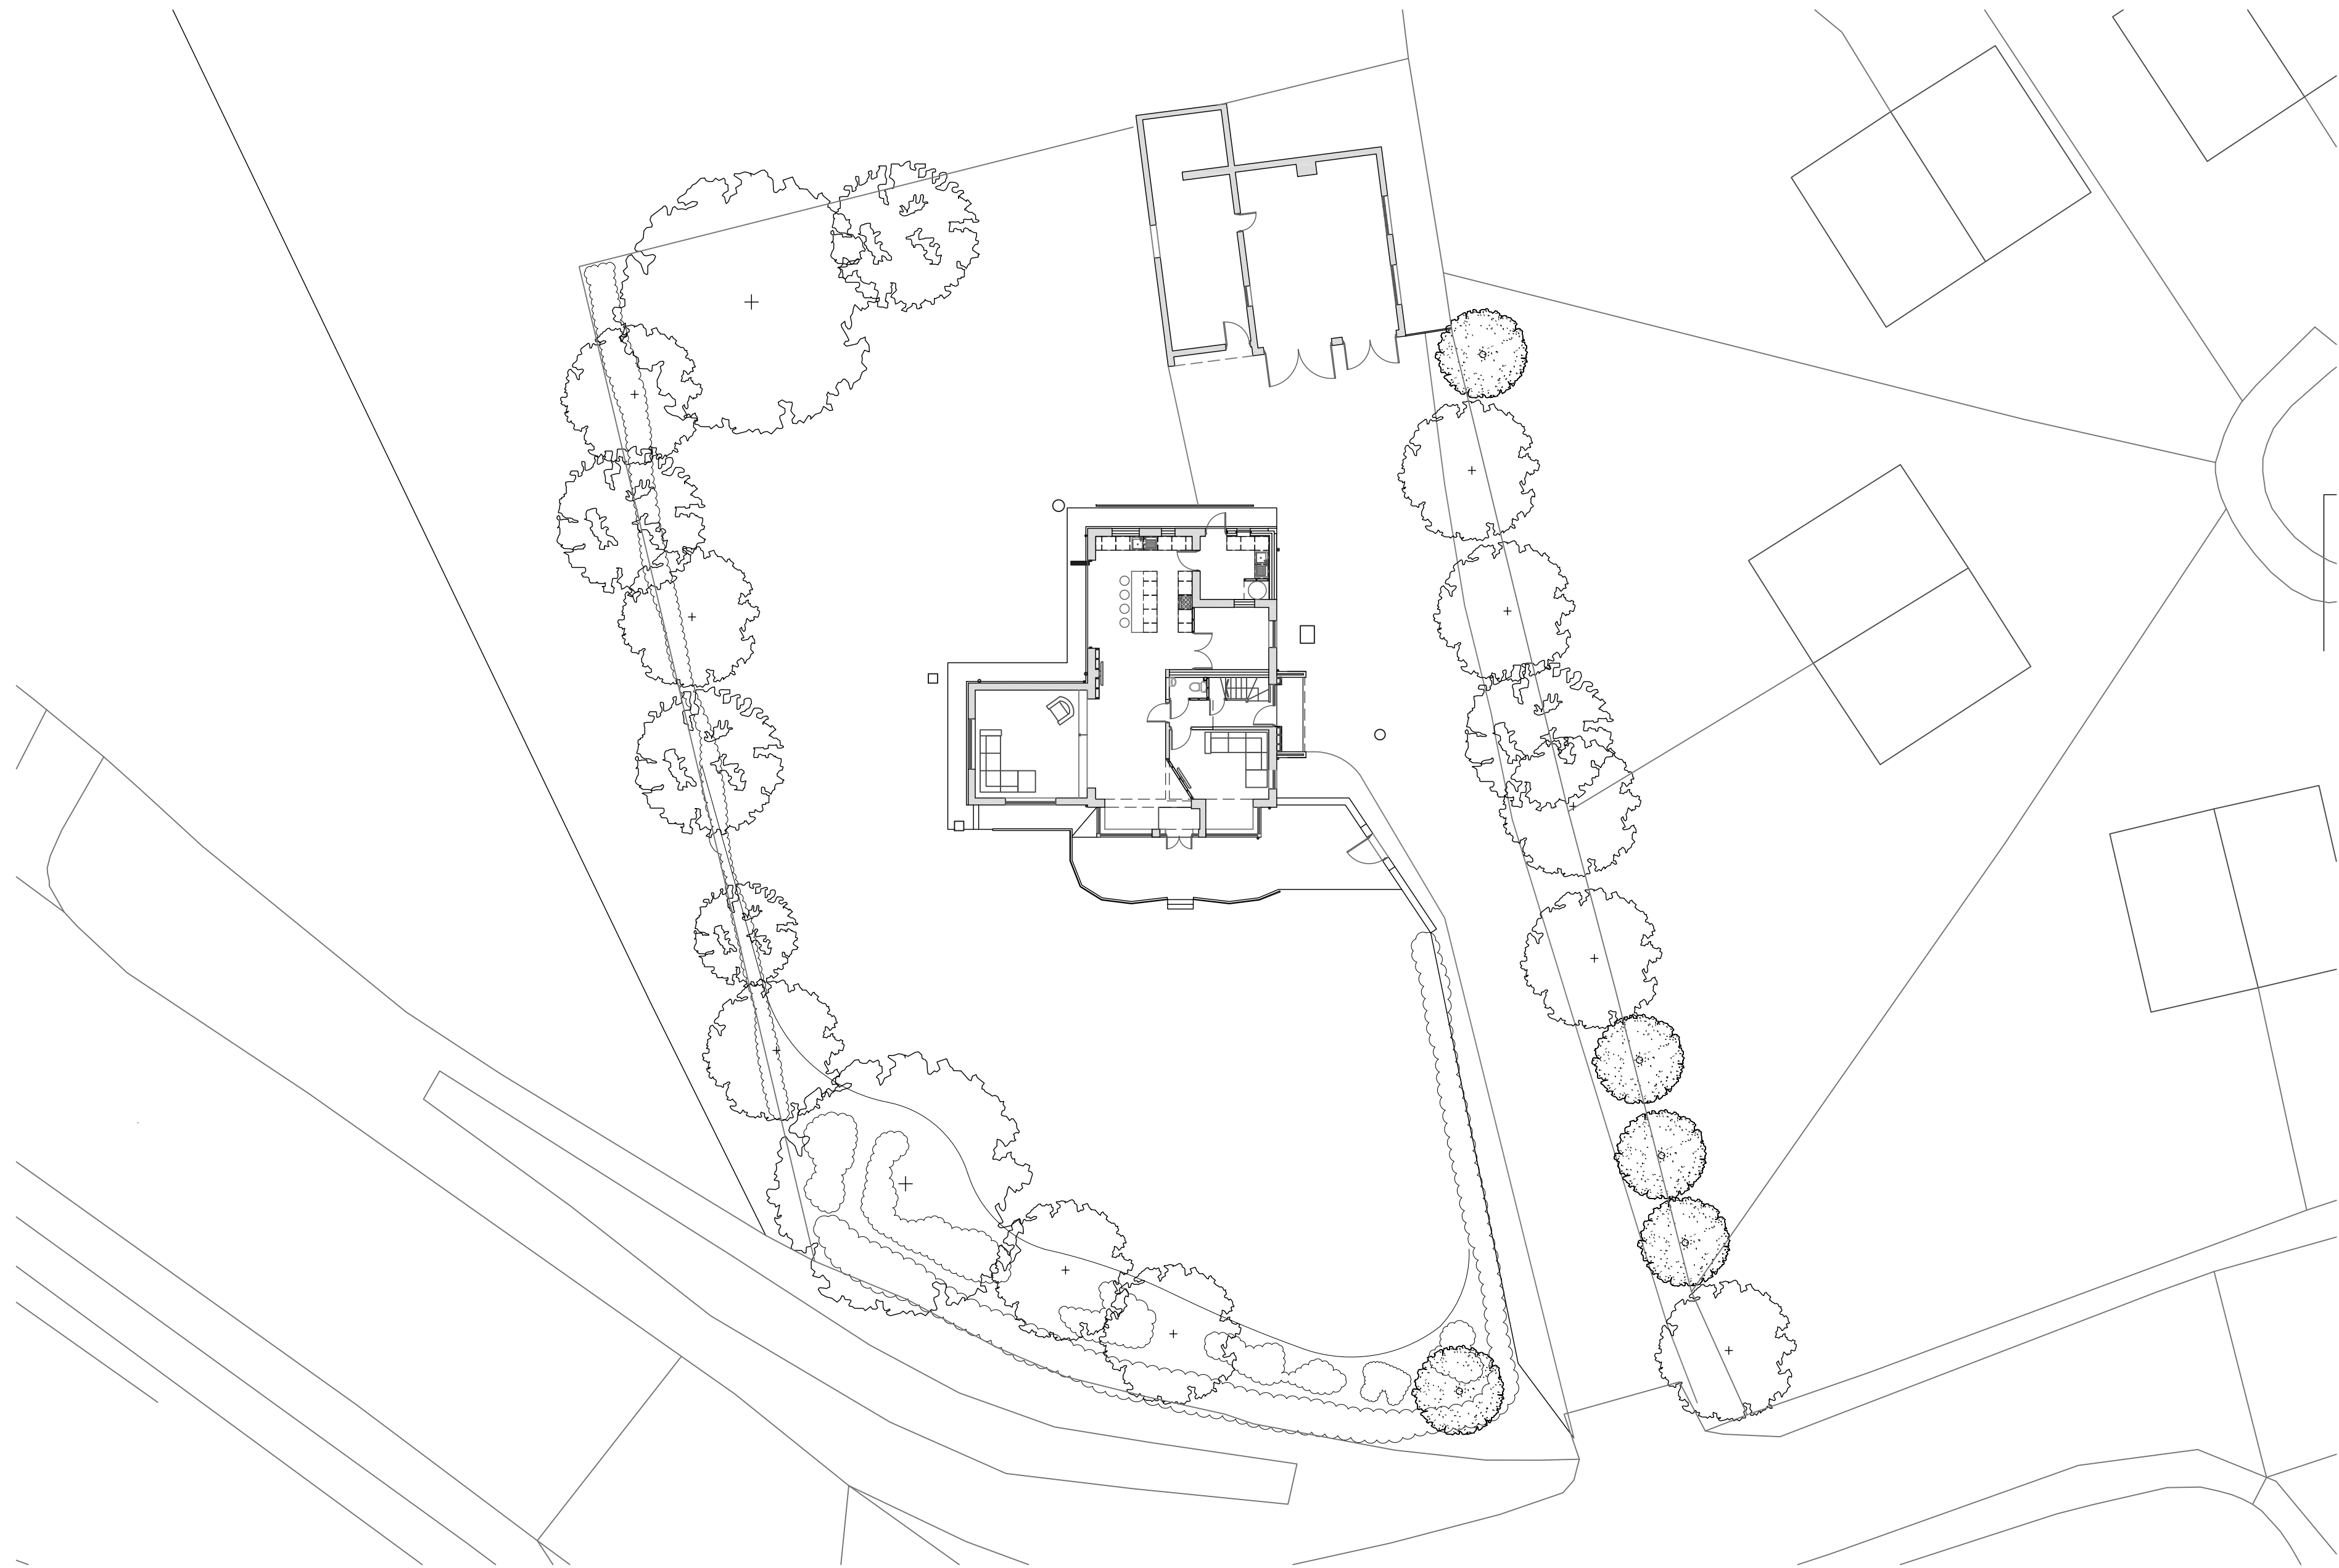

Site plan
Scale 1:200

Rev: A Rev Date: 02/03/2018 Drawn By: CB
Rev Details:
Scheme revised.

PLANNING