




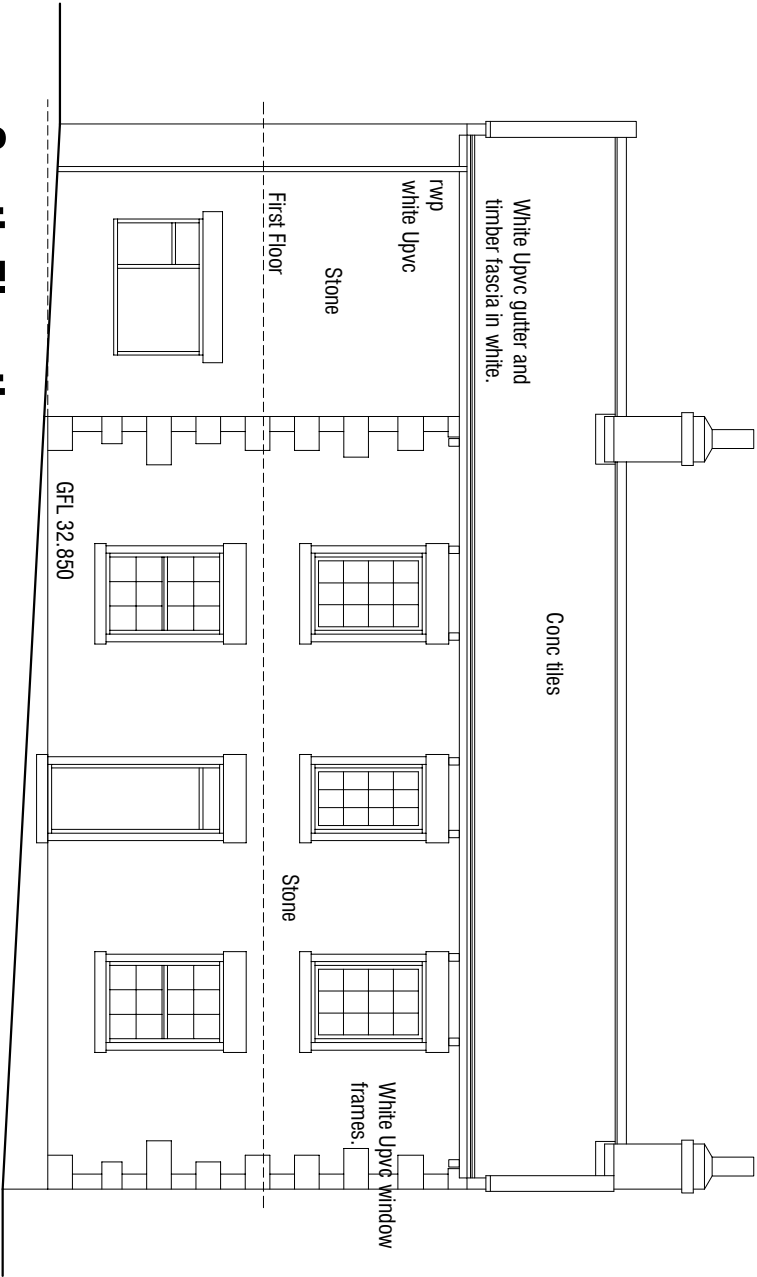


South Elevation 1:100

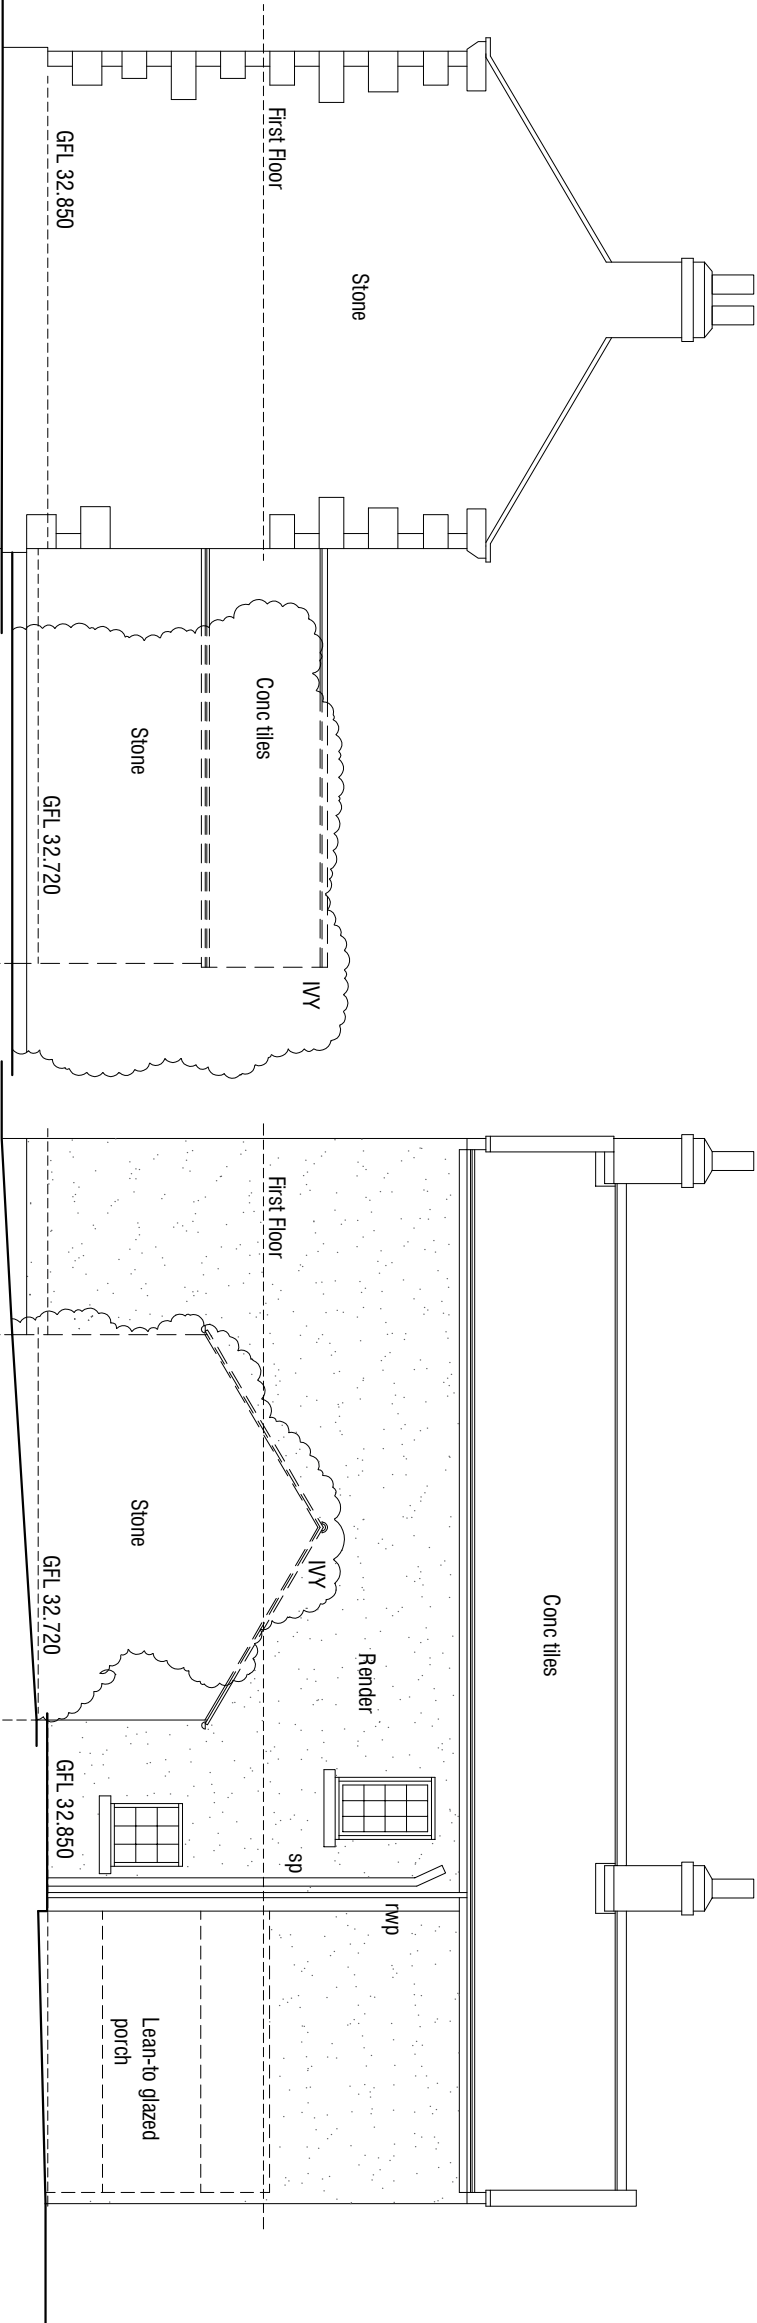


East Elevation 1:100

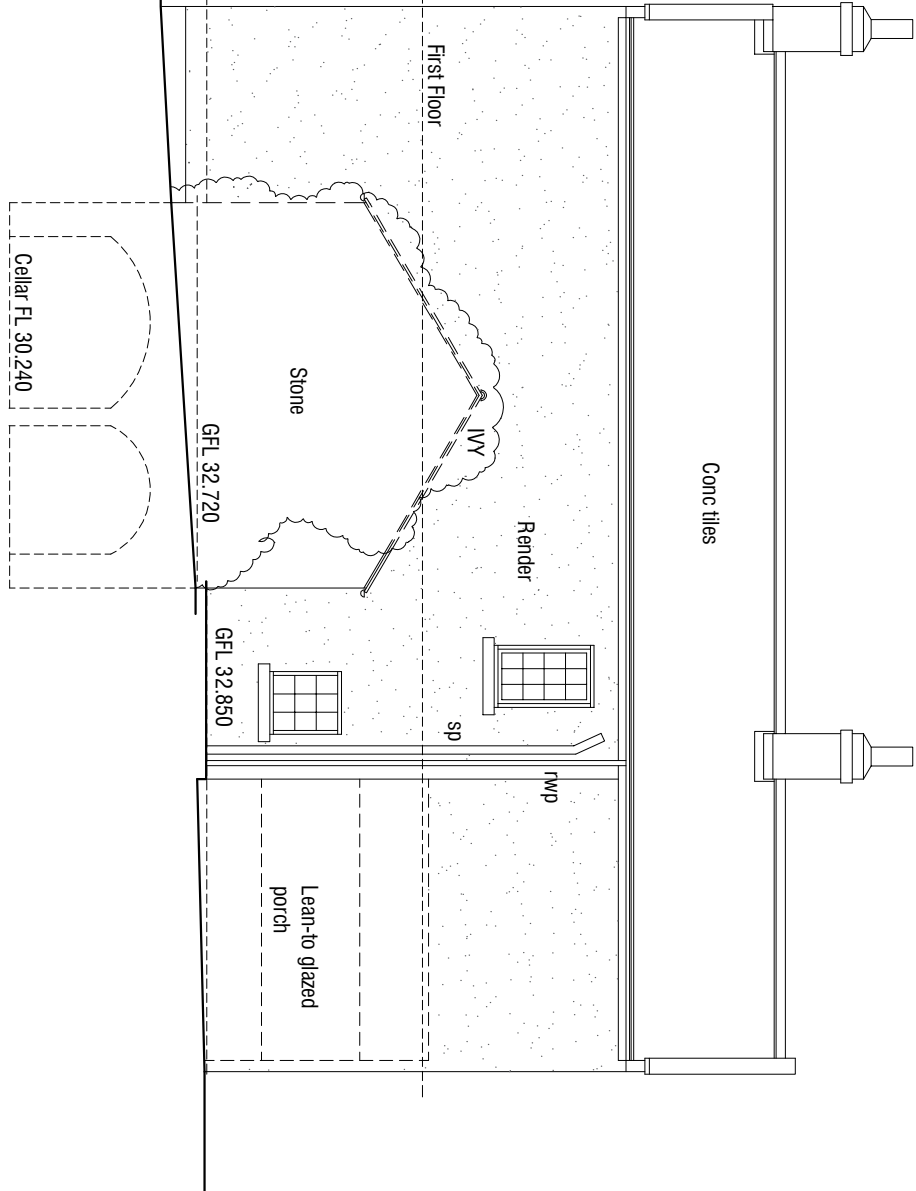


North Elevation 1:100

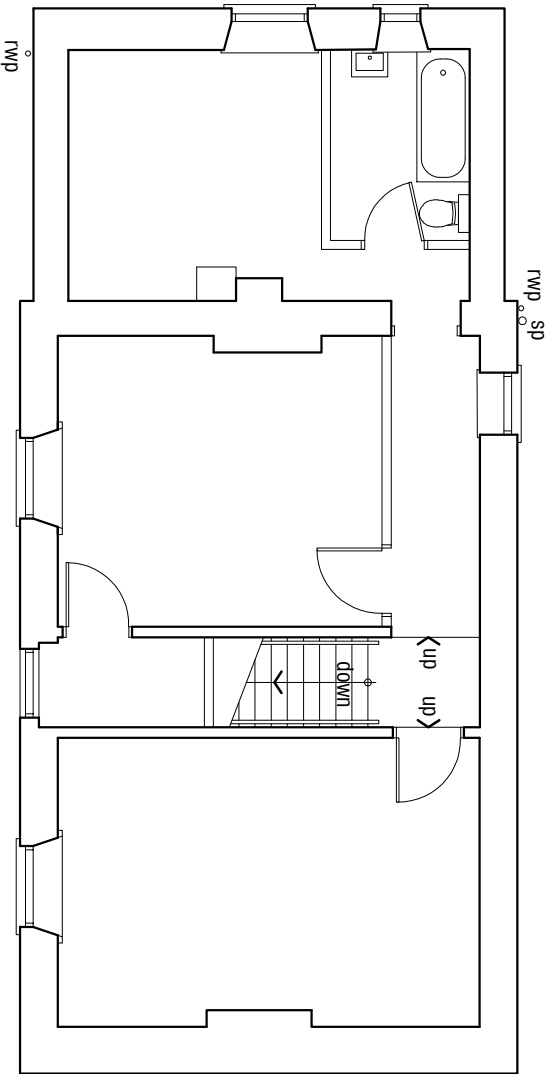


First Floor 1:100

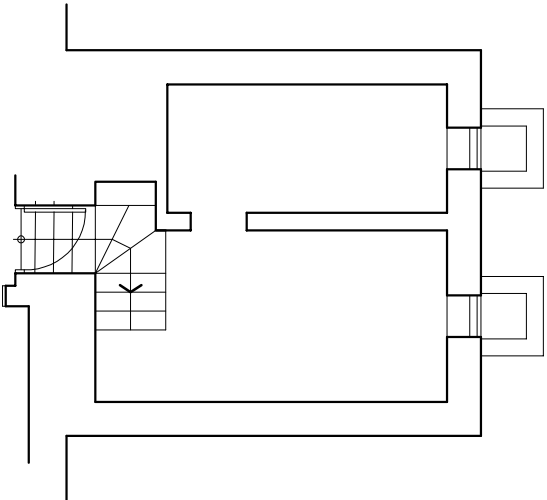

Cellar 1:100

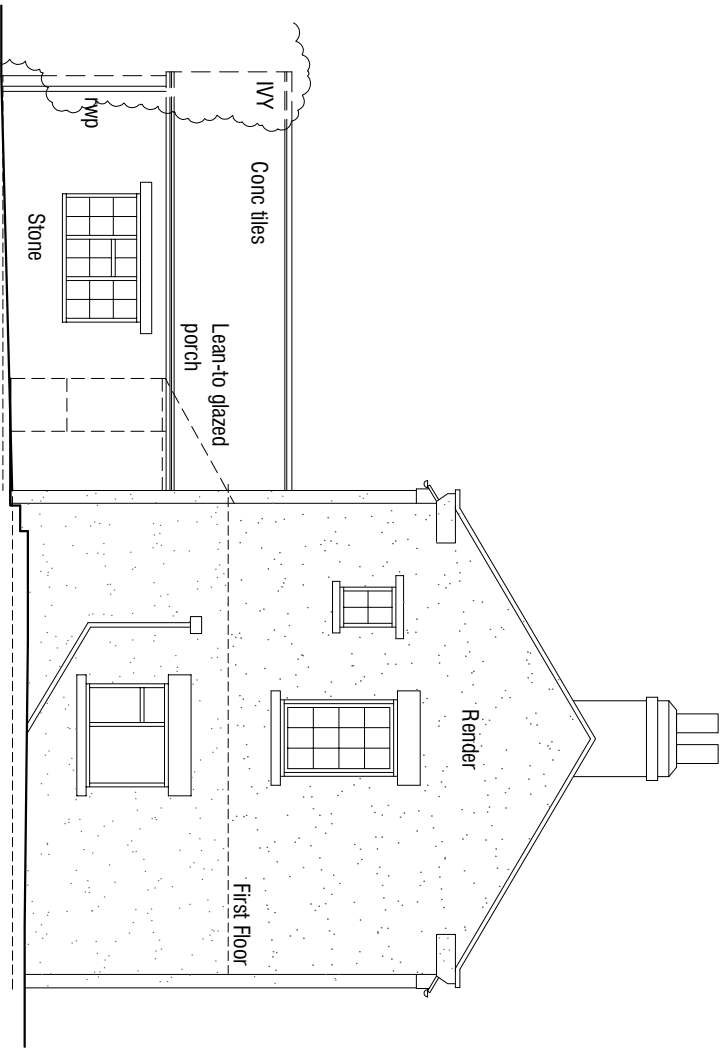

West Elevation 1:100

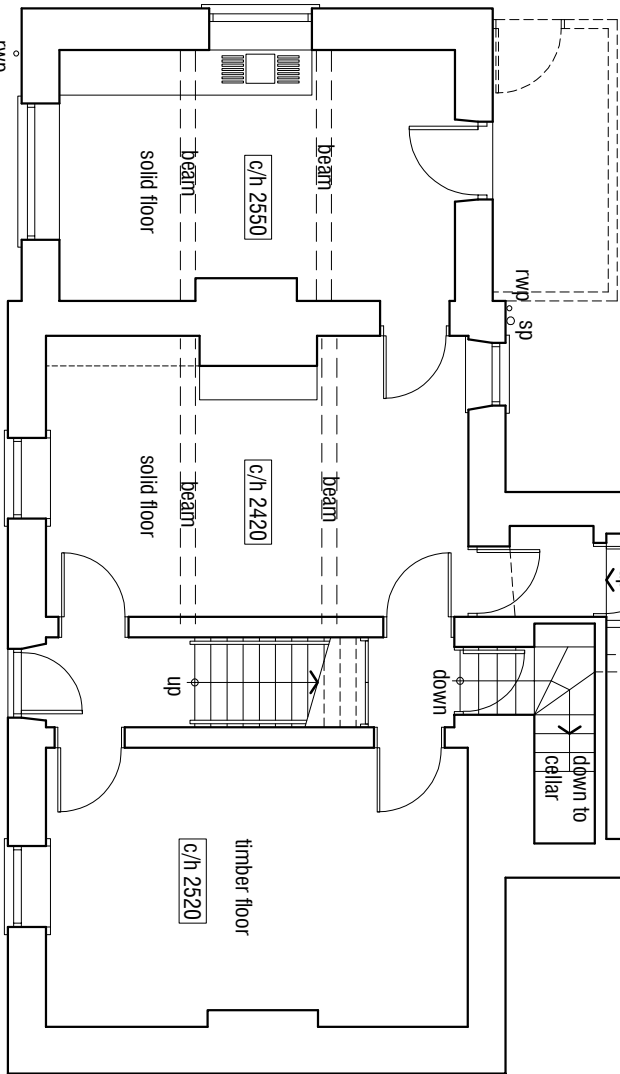

Ground Floor 1:100

Manor Farm Stainborough Lane Hood Green Barnsley			
AS EXISTING			
FARMHOUSE			
mboothdesign architectural design and building consultants Fairfield House Berneslai Close Barnsley M4 3SD M: 01959 553300 E: mark@mboothdesign.co.uk			
Scale	1:100 @ A2	Drawn	MAJ
Date	JULY 2021	Ref.	21.20
Dwg No.	S01	Rev.	-
0mm	12mm	4mm	
Copyright mboothdesign. All dimensions in millimetres unless otherwise stated. Dimensions for setting out in existing buildings are to be checked and verified on site.			