




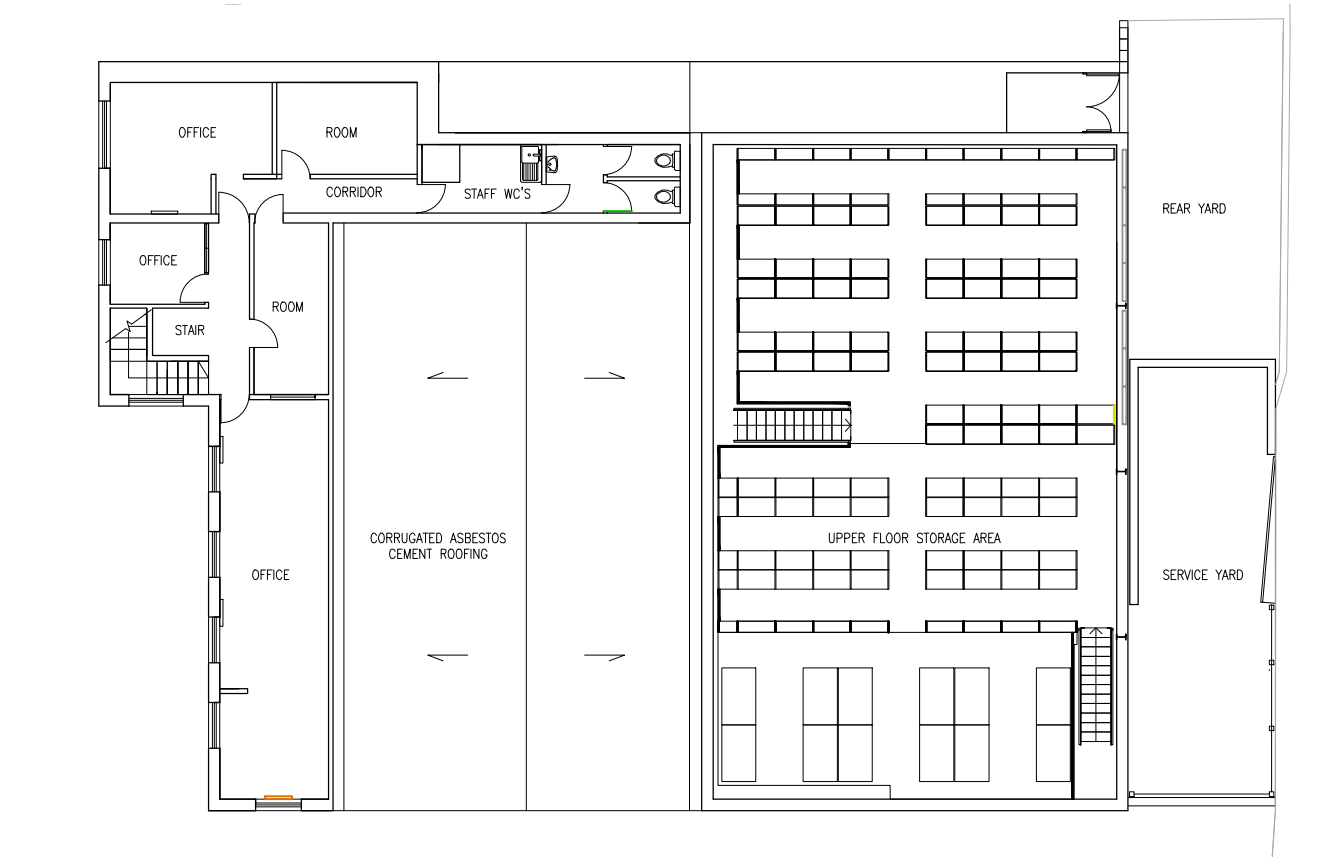

FIRST FLOOR PLAN SCALE 1:200@A3

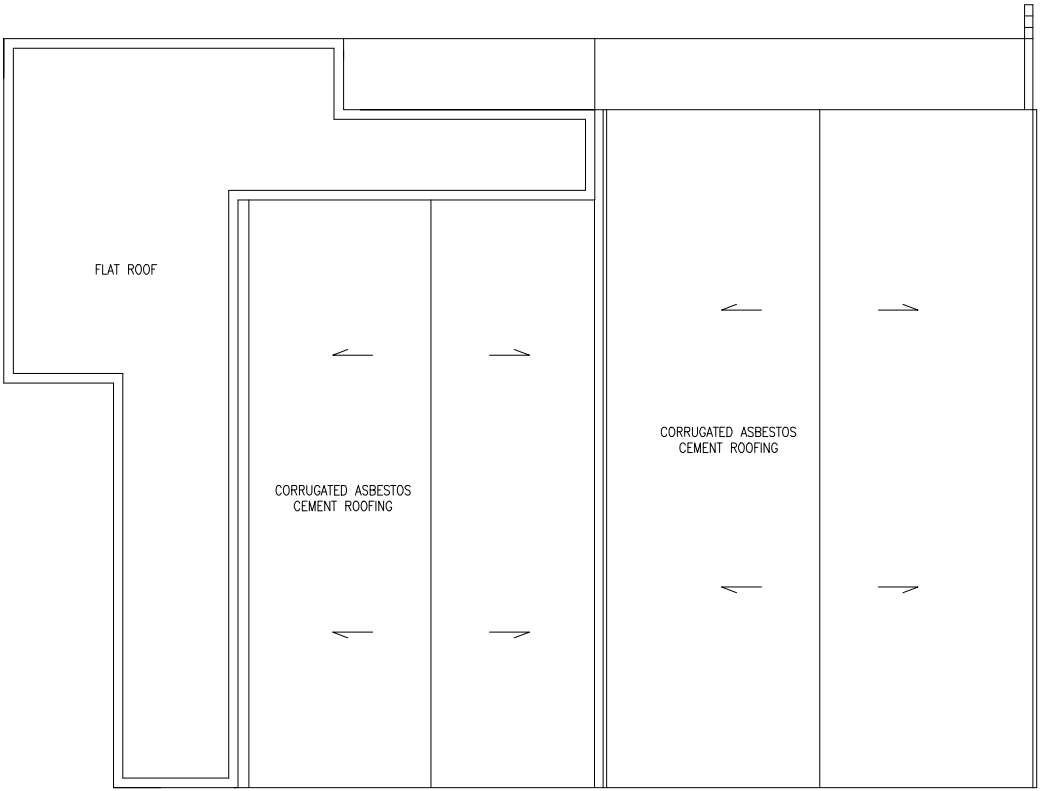

ROOF PLAN SCALE 1:200@A3

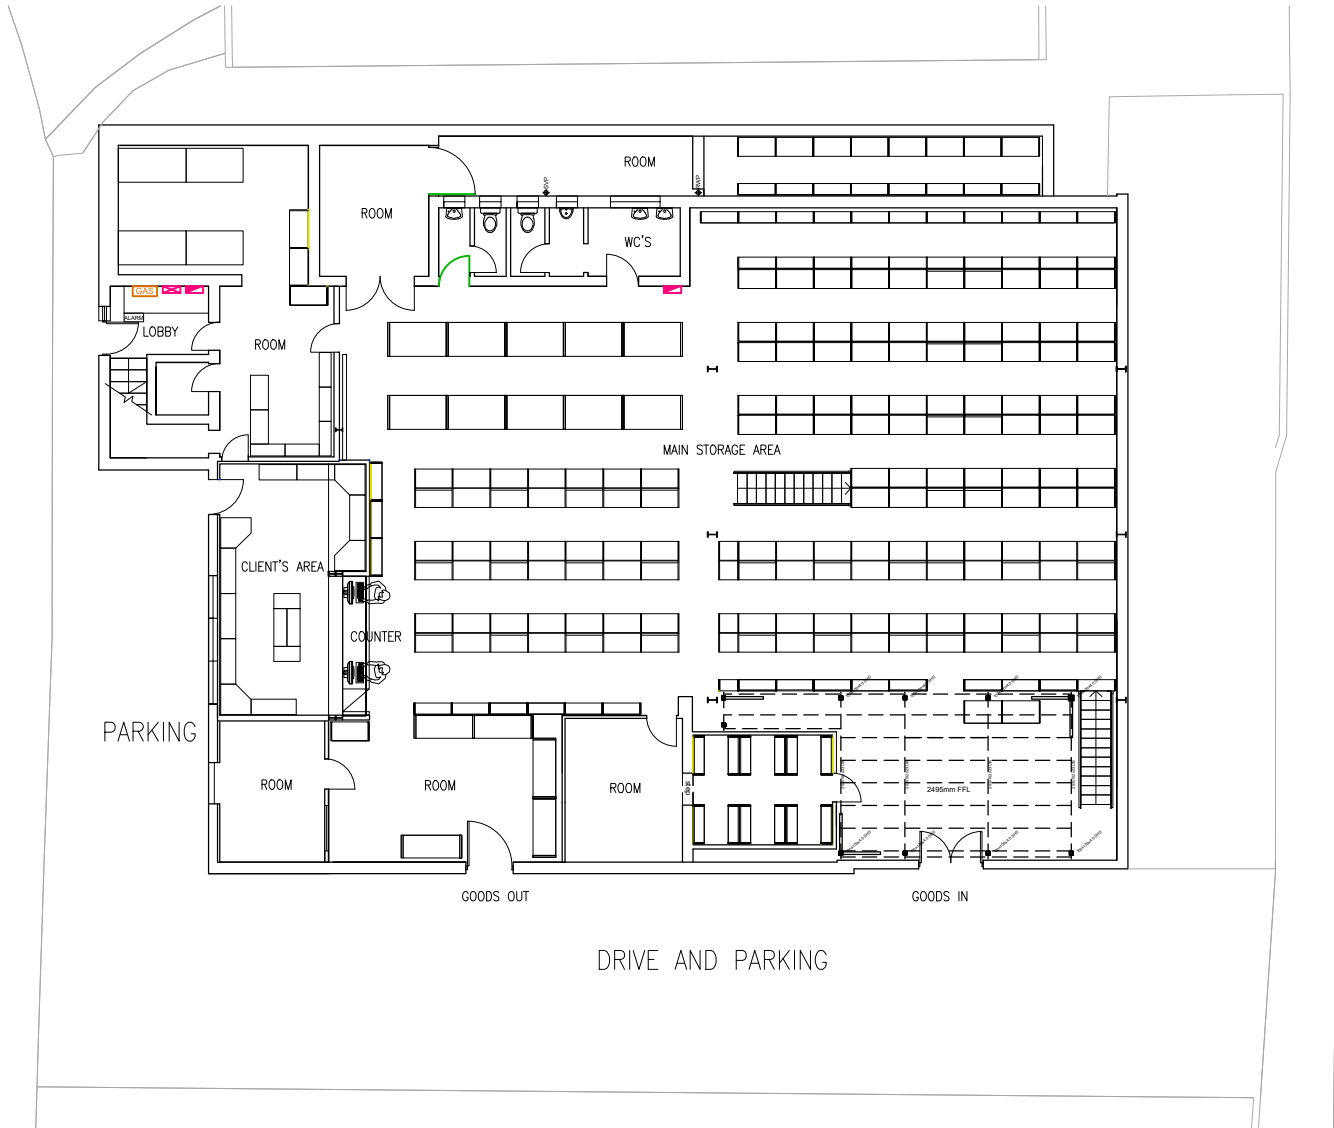

GROUND FLOOR PLAN SCALE 1:200@A3

Revision	-	date drawn	23/02/2021	Drawn By	AMA
Comments	FIRST ISSUE				
Revision	A	date drawn	25/02/2021	Drawn By	AMA
Comments	FIRST ISSUE				

RIBA

Chartered Practice

18 Mylor Road

Sheffield

S11 7PF

Telephone +44 (0) 114 263 1762

client

project

title

BUTLERS AUTOMOTIVE LTD

THOMAS STREET

EXISTING PLANS

BARNSELEY S70 1LH

drawing no

scale

A21-109/02

1:200@A3

revision

date drawn

A

23/02/2021

AMA

AMA

23/02/2021

25/02/2021

FIRST ISSUE

FIRST ISSUE