




SOUTH EAST ELEVATION

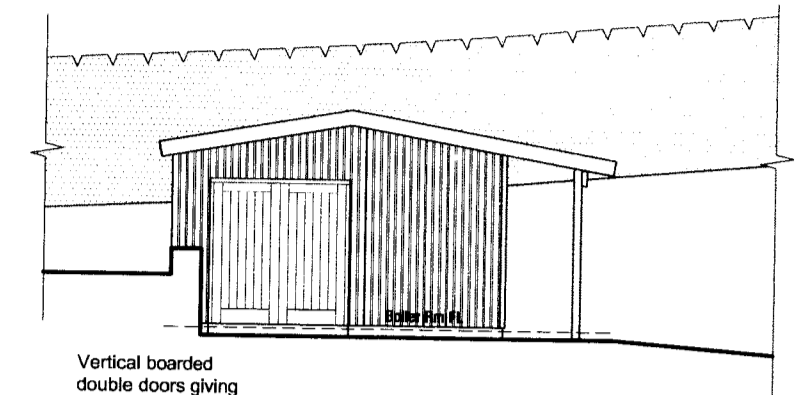


SOUTH WEST ELEVATION

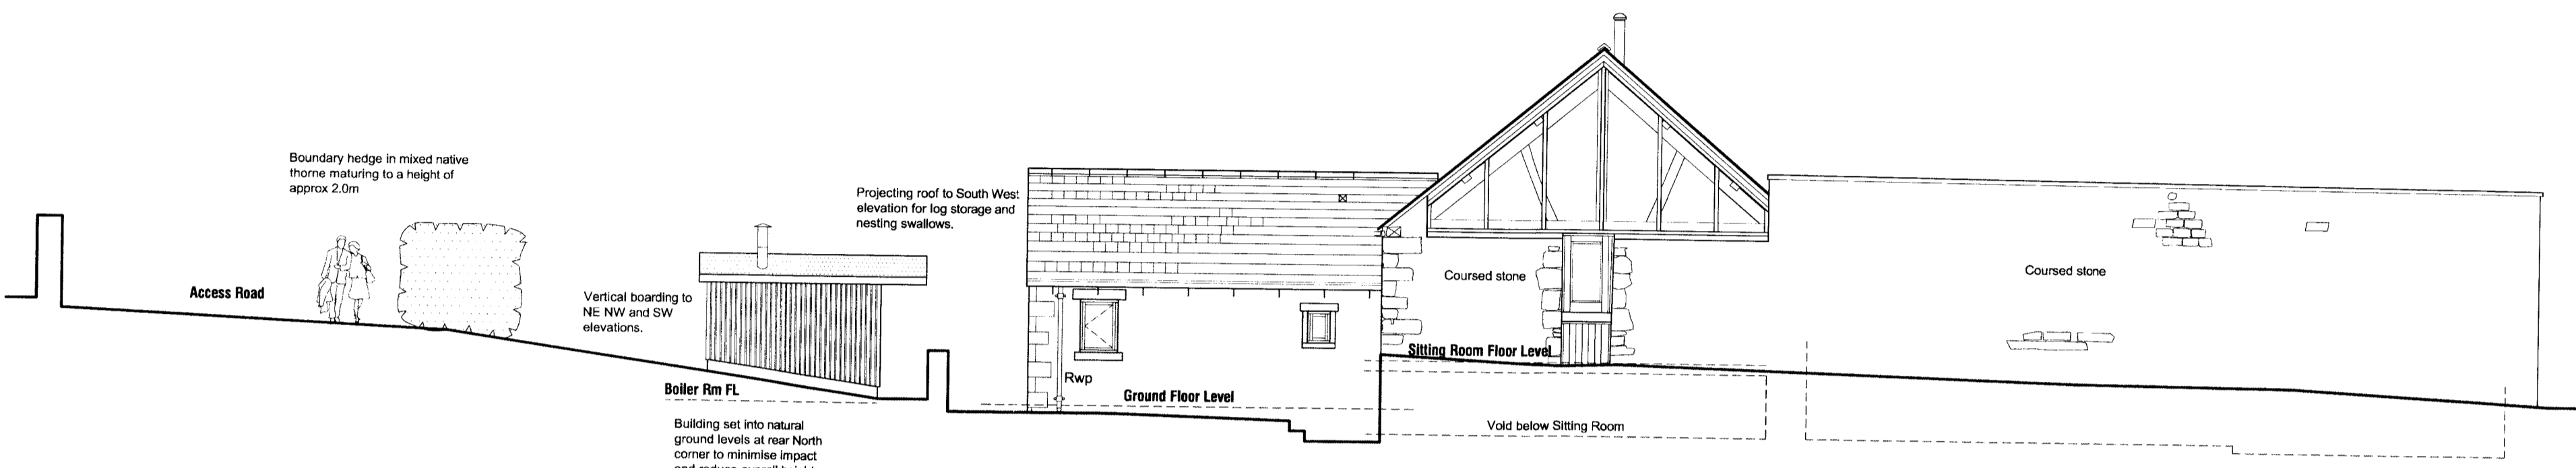


NORTH WEST ELEVATION

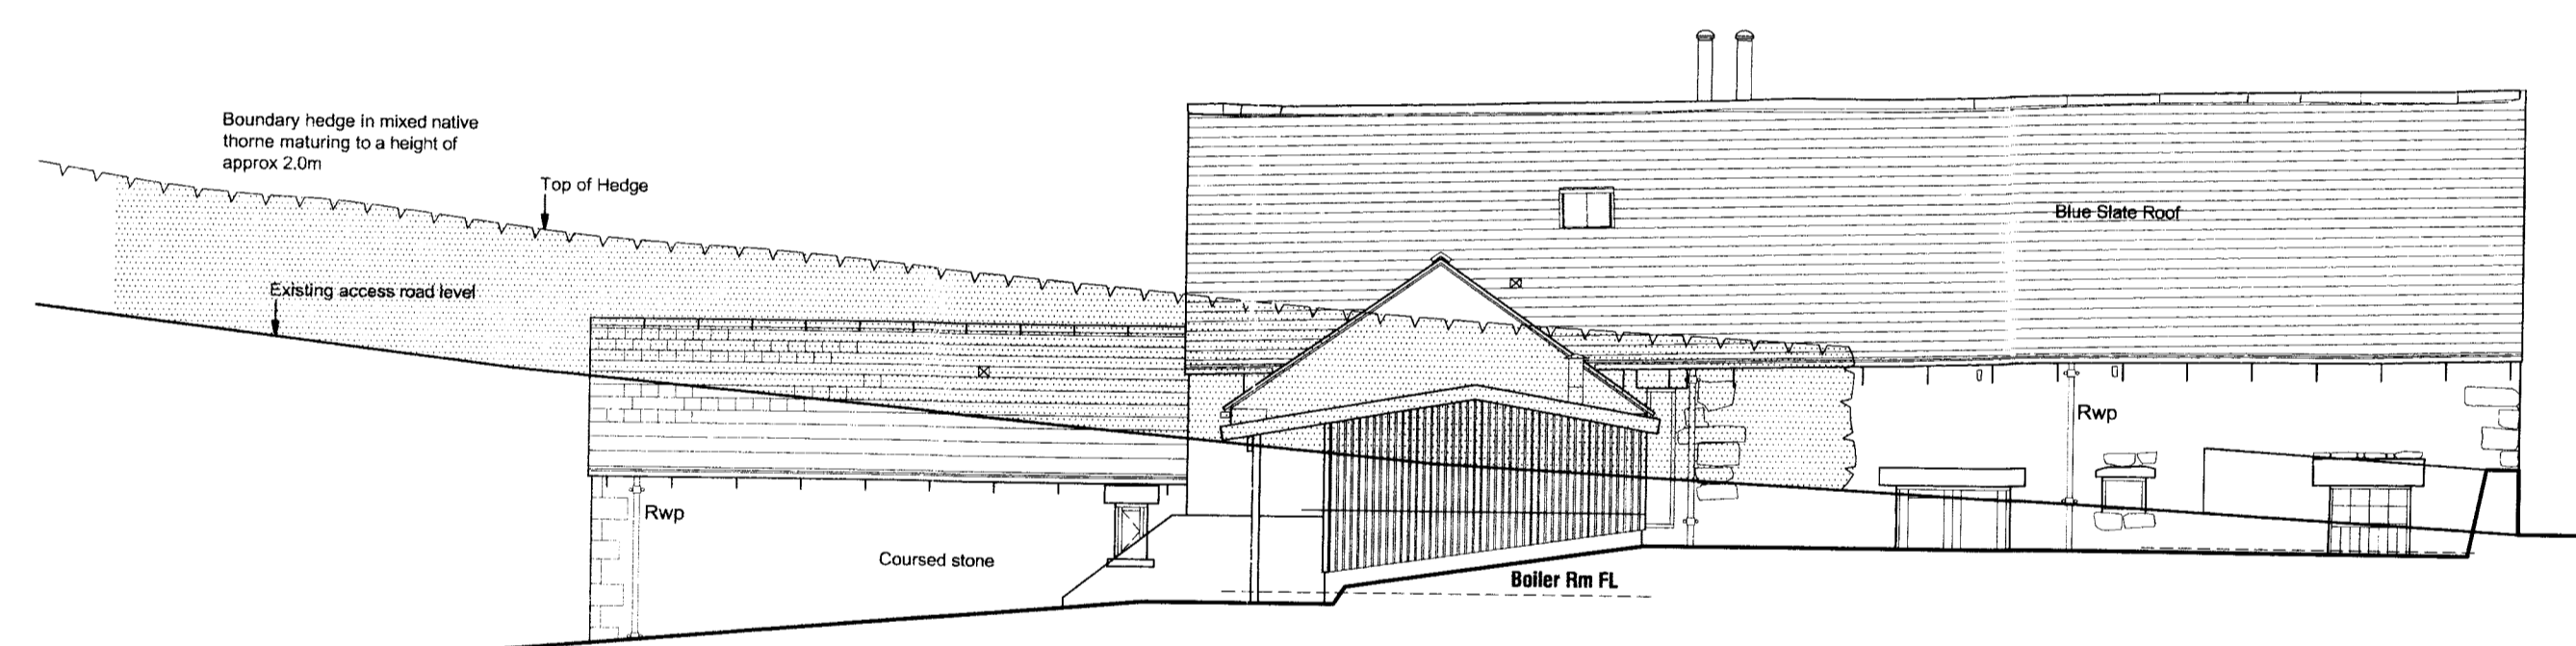

NORTH EAST ELEVATION

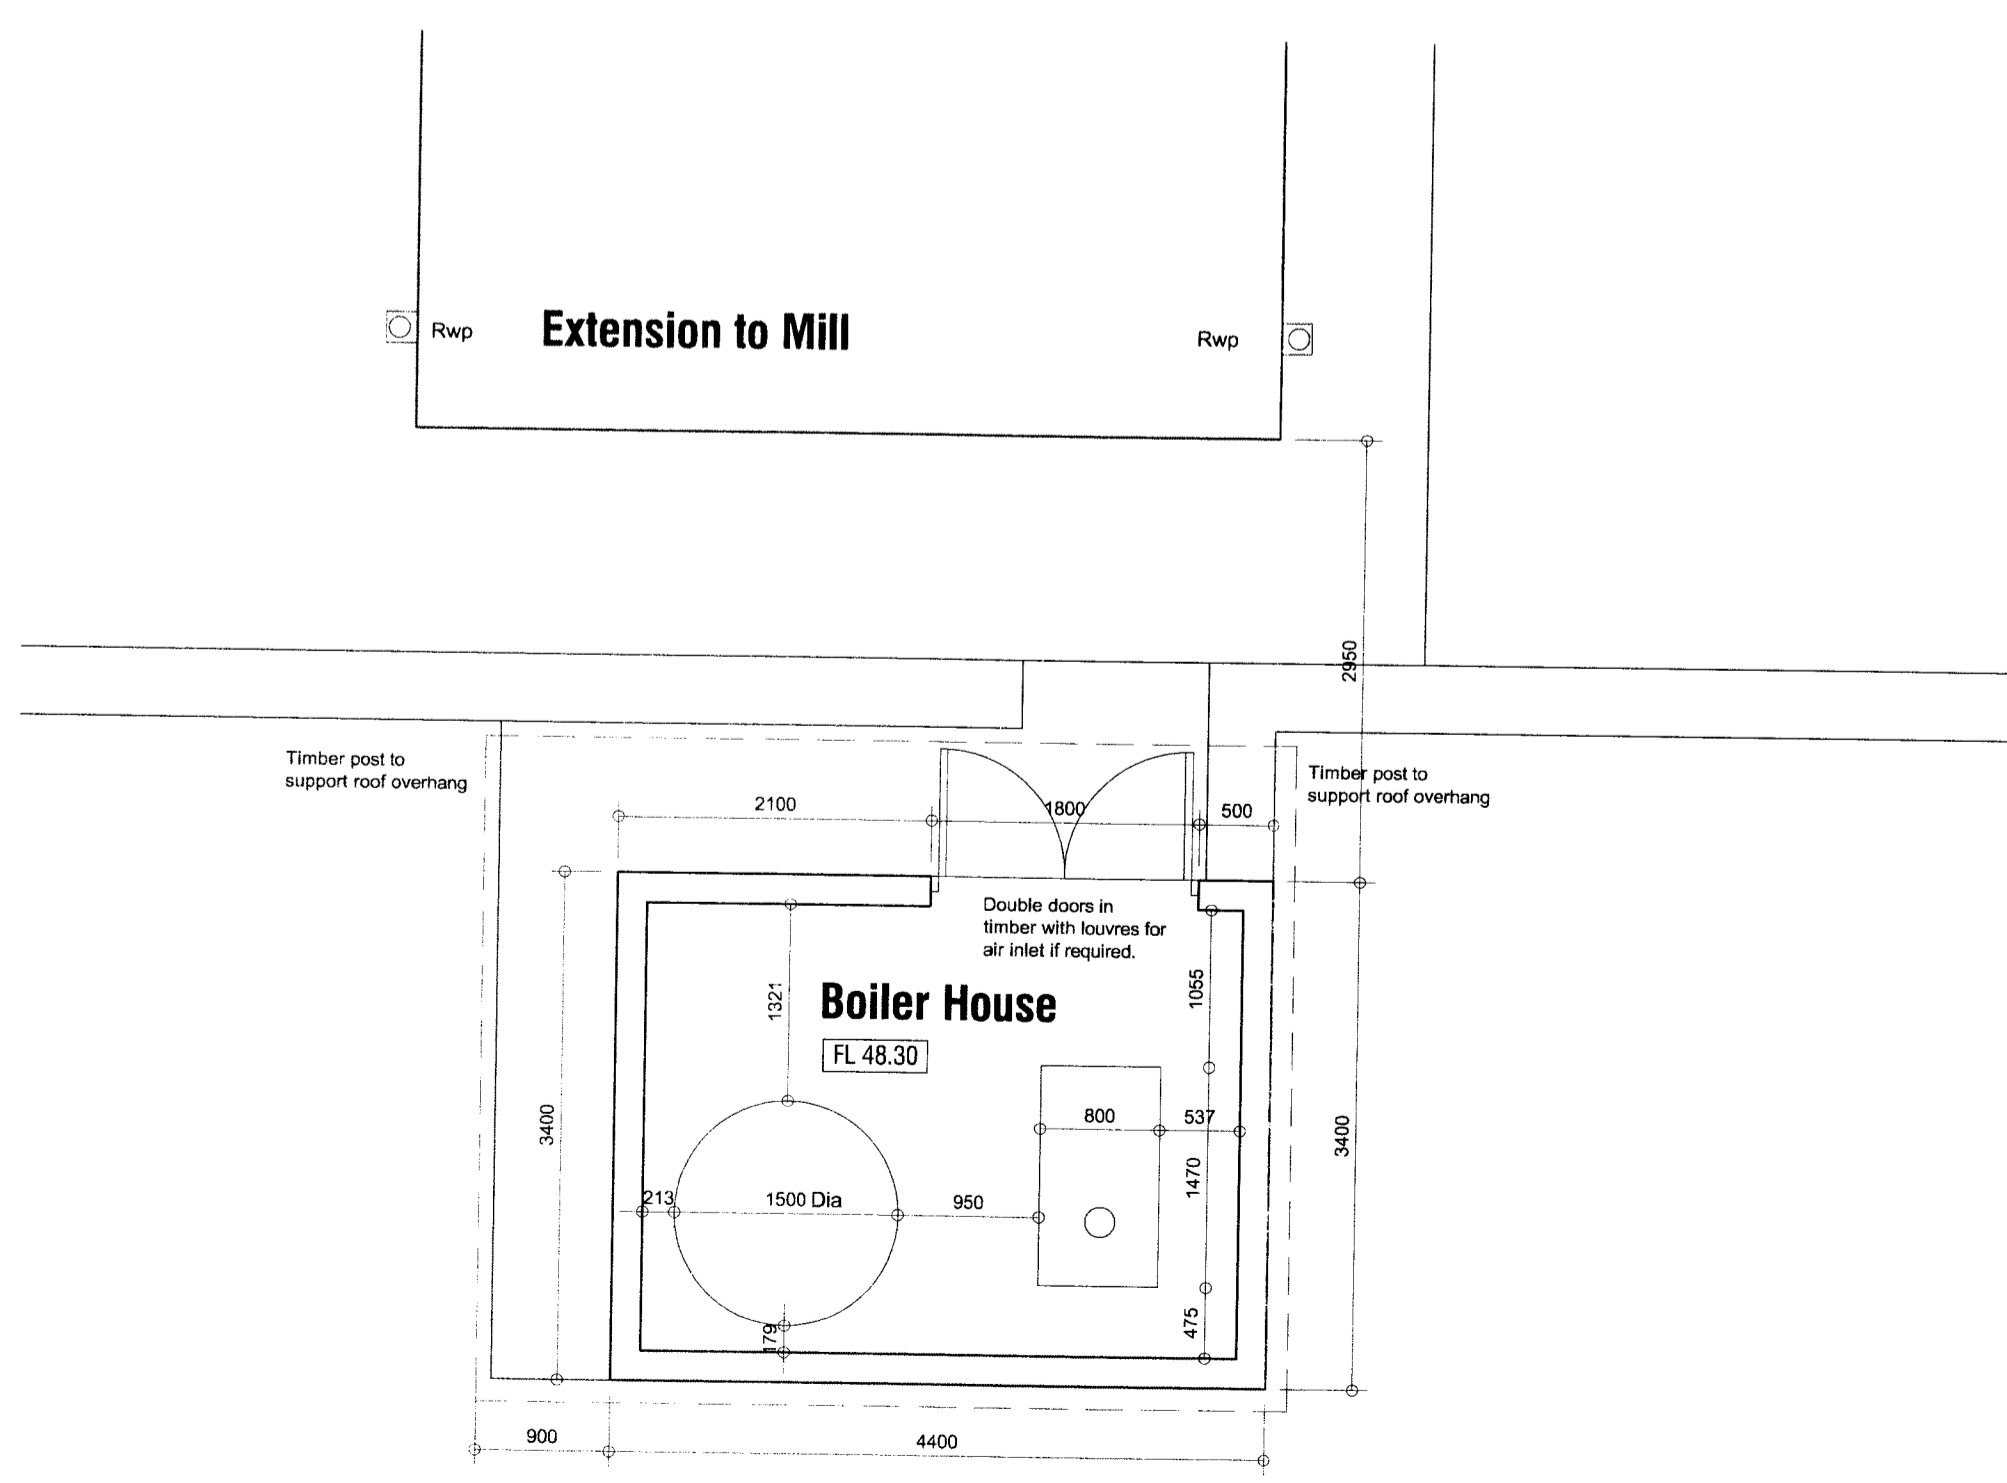


Plan

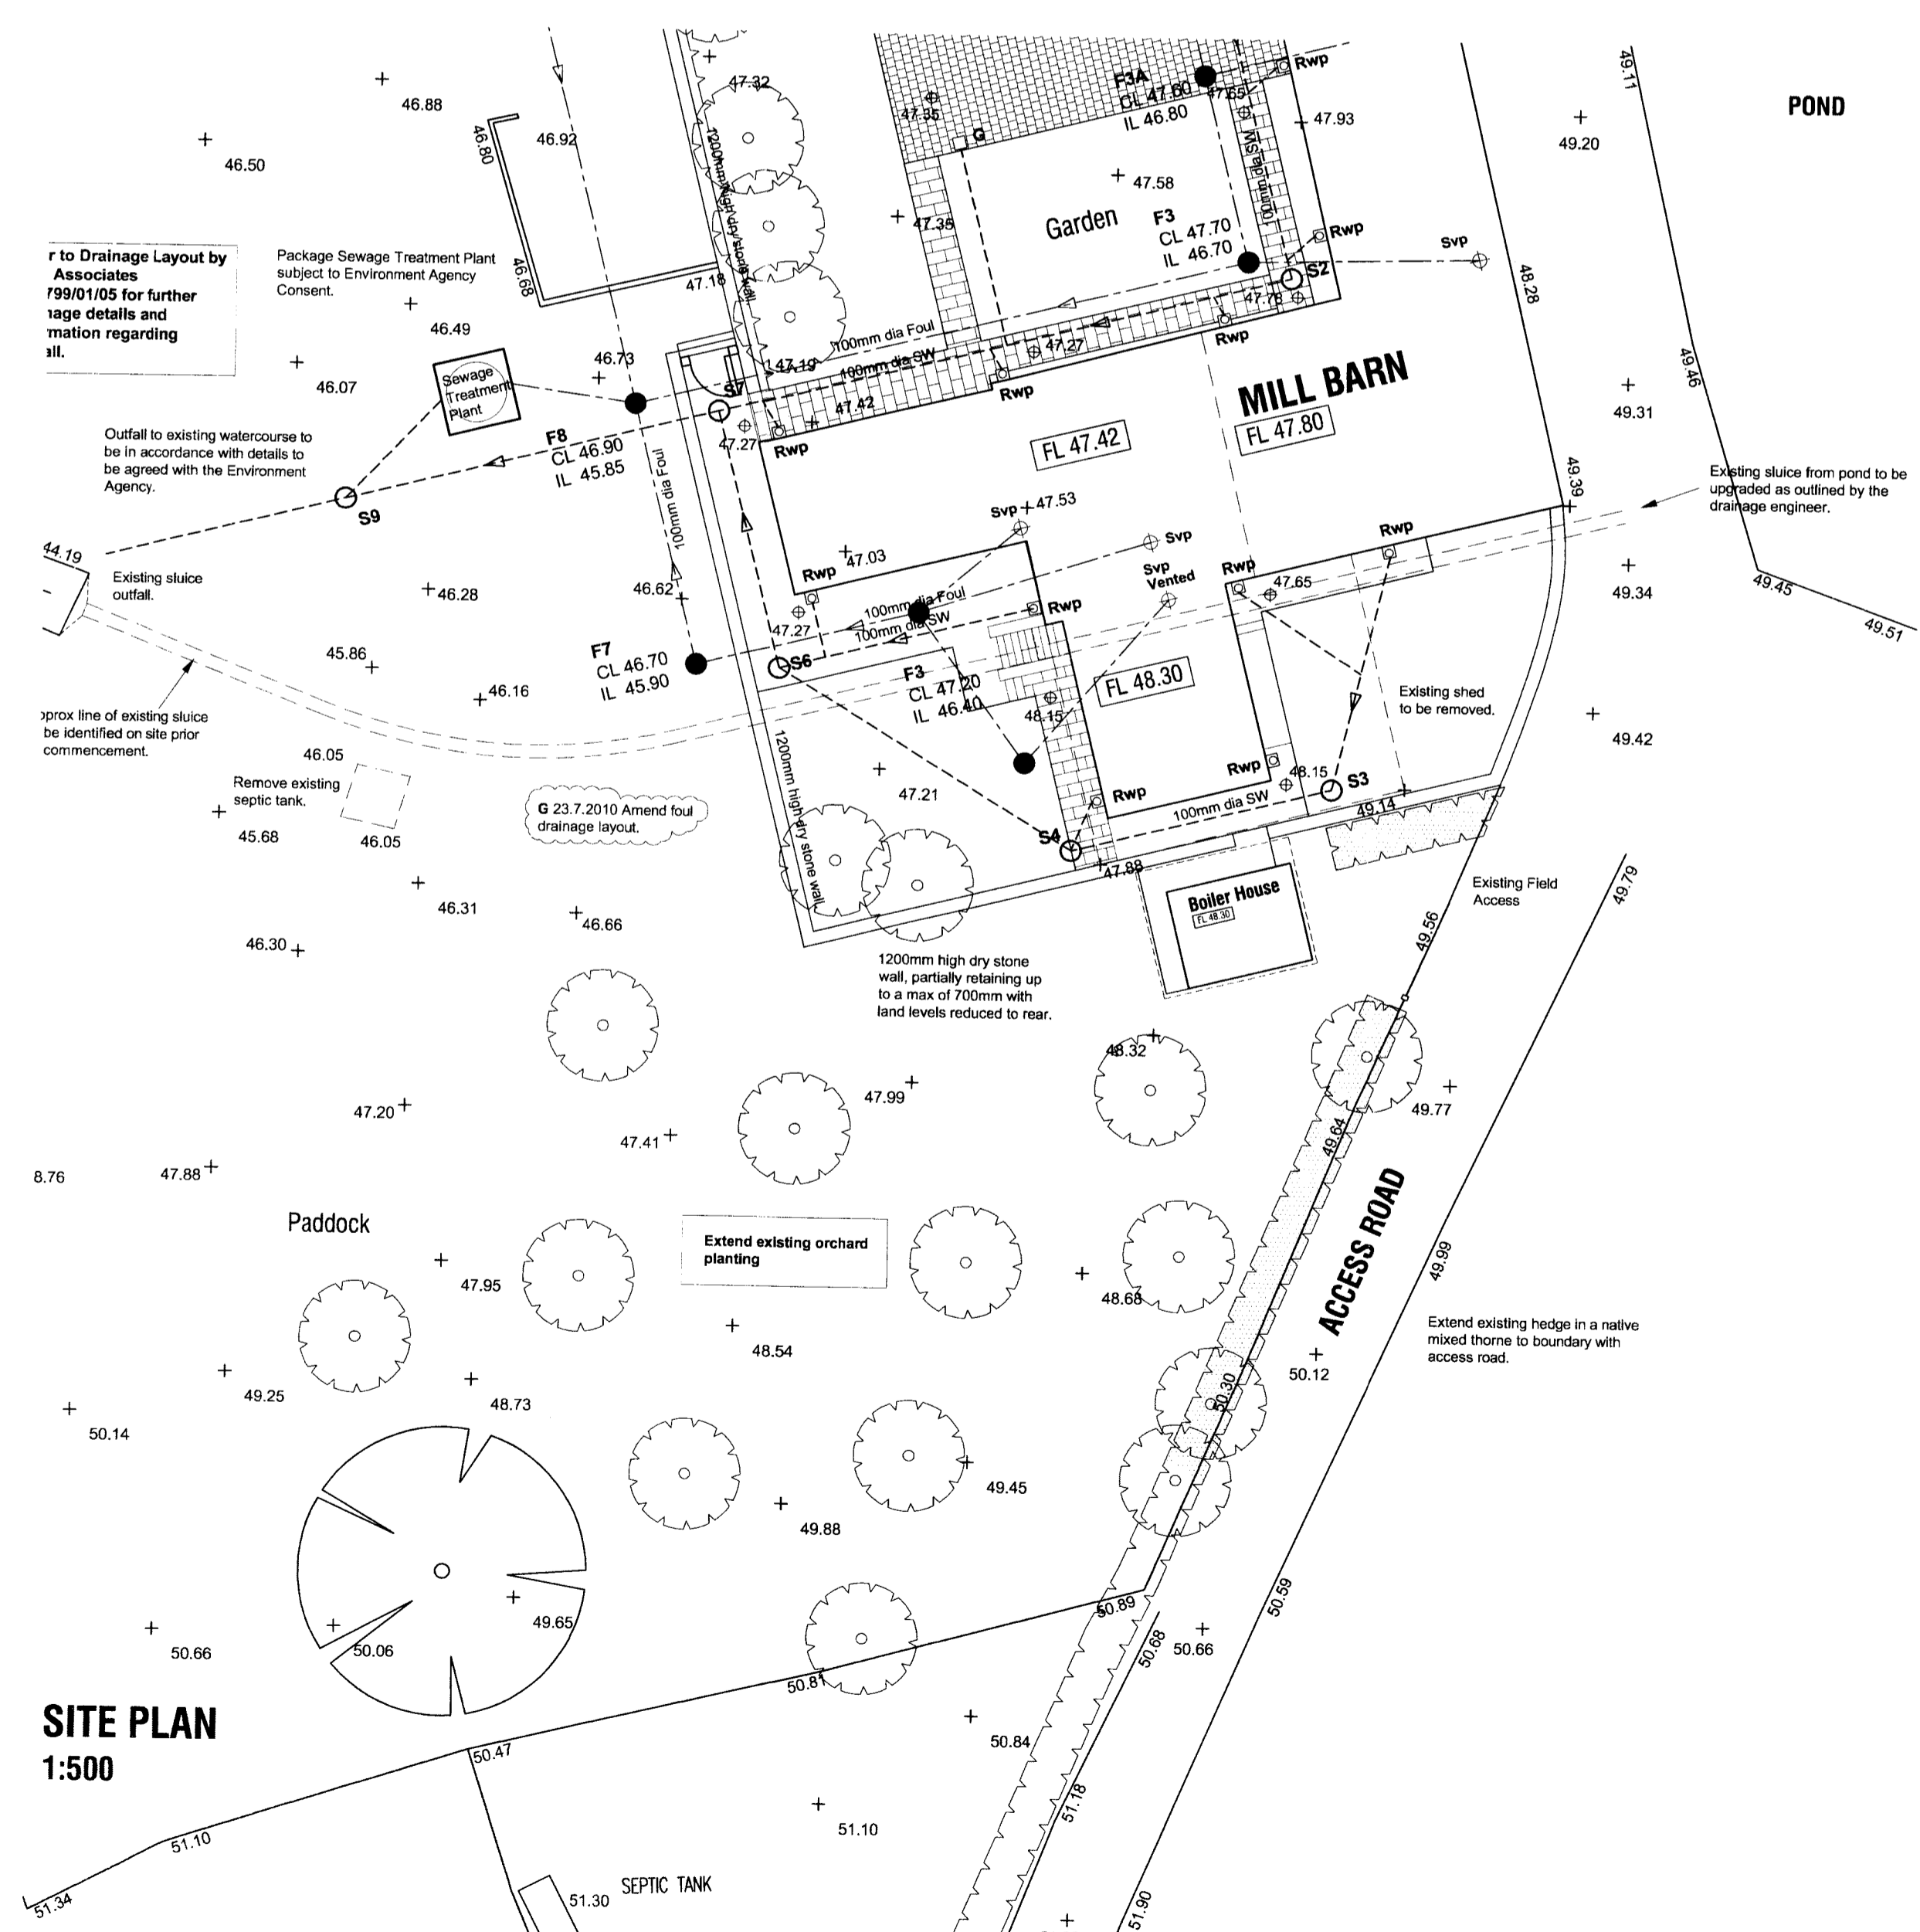

**SITE PLAN
1:500**

B 04.10.2010 Submission Issue.
A 5.8.2010 Amend design of Boiler Room.
**PROPOSED BARN CONVERSION
MILL BARN NEW HALL FARM
ARDSLEY**
**DETAILED PROPOSALS
BOILER ROOM DETAILS**

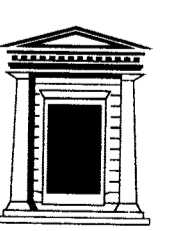

**Chris Carr Associates
ARCHITECTS**

6A Eastgate, Barnsley, S70 2EP
Tel: (01226) 286256 Fax: (01226) 207304
email: mail@cca-arch.co.uk

Scale: **1:100@A1** Drawn: **MJB**
Date: **JULY 10** Ref. No: **18.51**
DWG. No: **WD7** Rev: **B**