



Drawing No.	Rev No.
MJO001 -001	

DO NOT SCALE: Contractor to check all dimensions and report any omissions or errors

NOTES

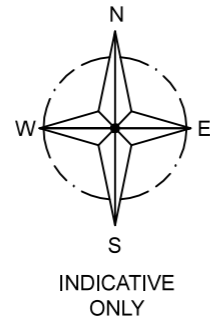

LOCATION PLAN
SCALE 1:1250 AT A3

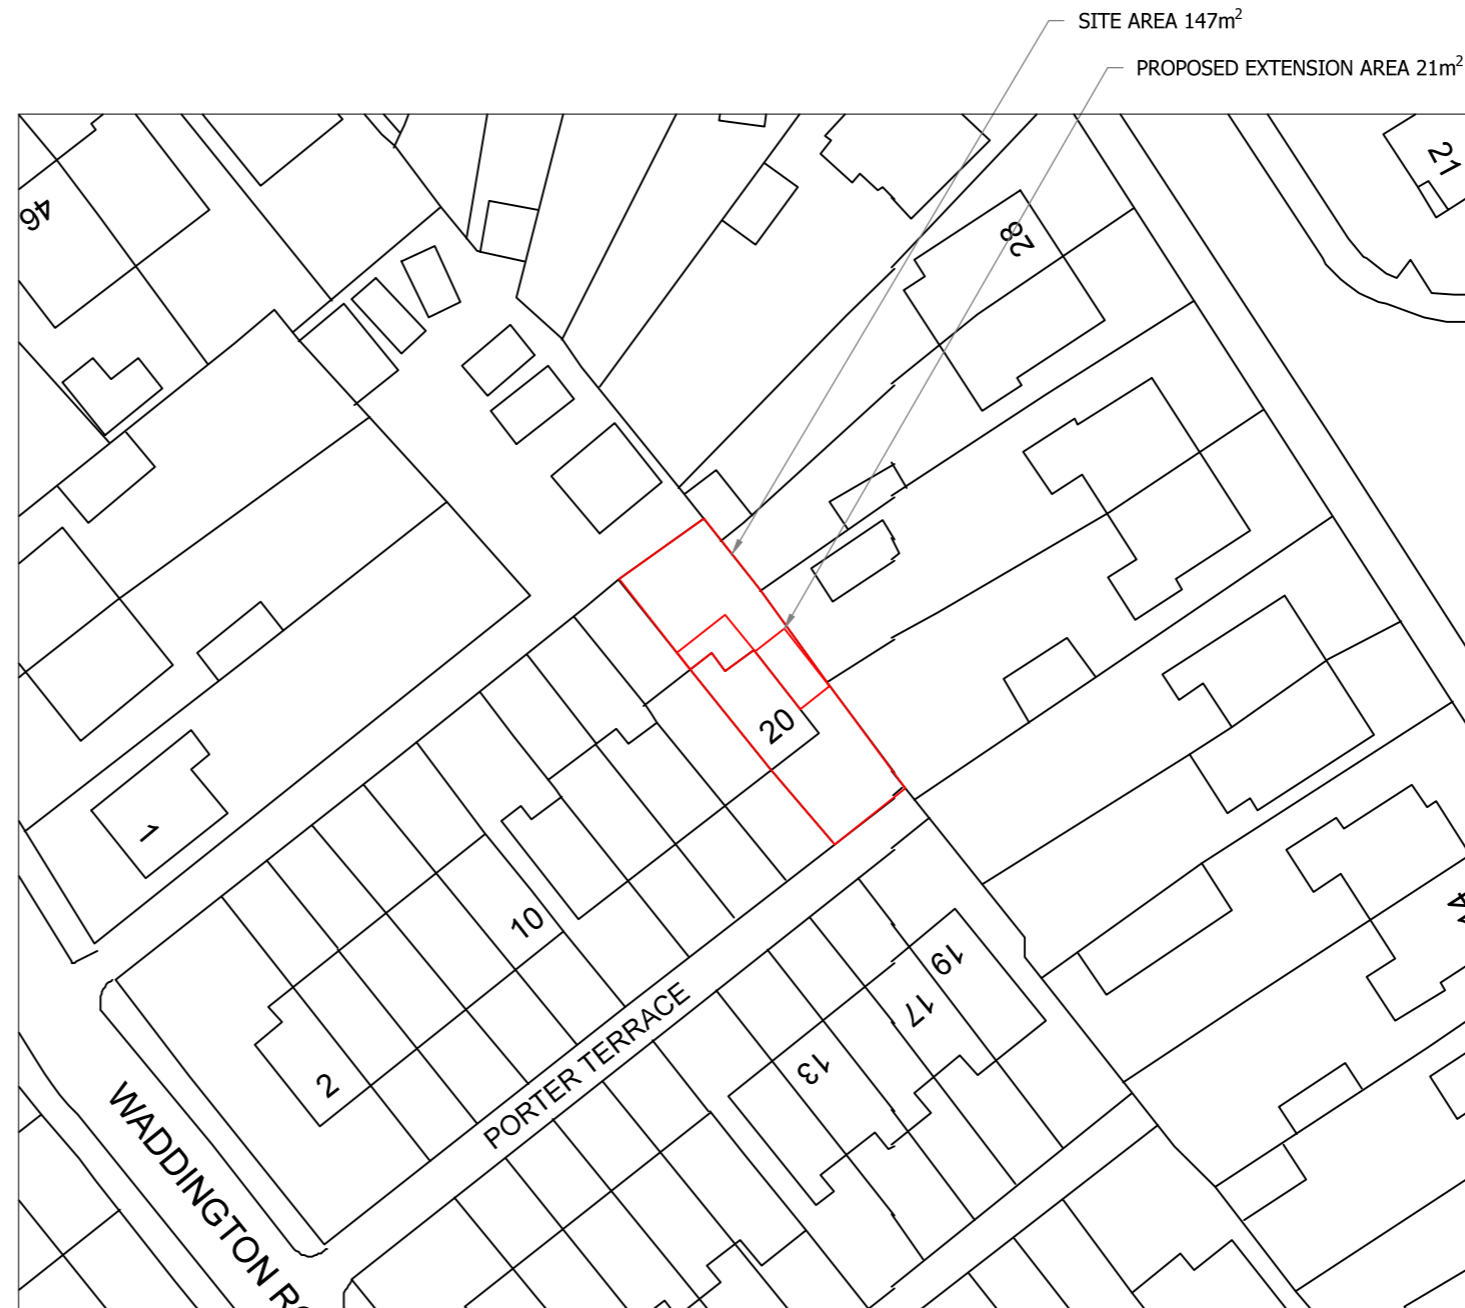

SITE PLAN
SCALE 1:500 AT A3

Rev	Description	By	Chk	App	Date
-----	-------------	----	-----	-----	------

JRB DESIGNS Ltd
1 Saville Road
Cudworth
Barnsley
S72 8LT
Tel: 01226 383542
Fax: 01226 380078
Mob: 07970 541192
Email: john@jrbdesigns.co.uk

This drawing is copyright. © jrbdesigns Ltd.

Client **MRS. J OWEN**

Drawing Title **SITE PLANS**

Address **20 PORTER TERRACE
POGMOOR
BARNSELY
S75 2HG**

Project Title: **PROPOSED TWO STOREY SIDE &
REAR EXTENSION**

Purpose of Issue: **PLANNING**

Drawing Status **FIRST ISSUE**

Scale at A3 AS SHOWN	Drawn By JRB	Date 08/07/2020
Checked By	Date 08/07/2020	Approved By Date 08/07/2020
Project No. MJO001	Drawing No. 001	Revision -

APPROVAL INFORMATION TENDER CONTRACT CONSTRUCTION