




**FRONT ELEVATION  
AS PROPOSED**

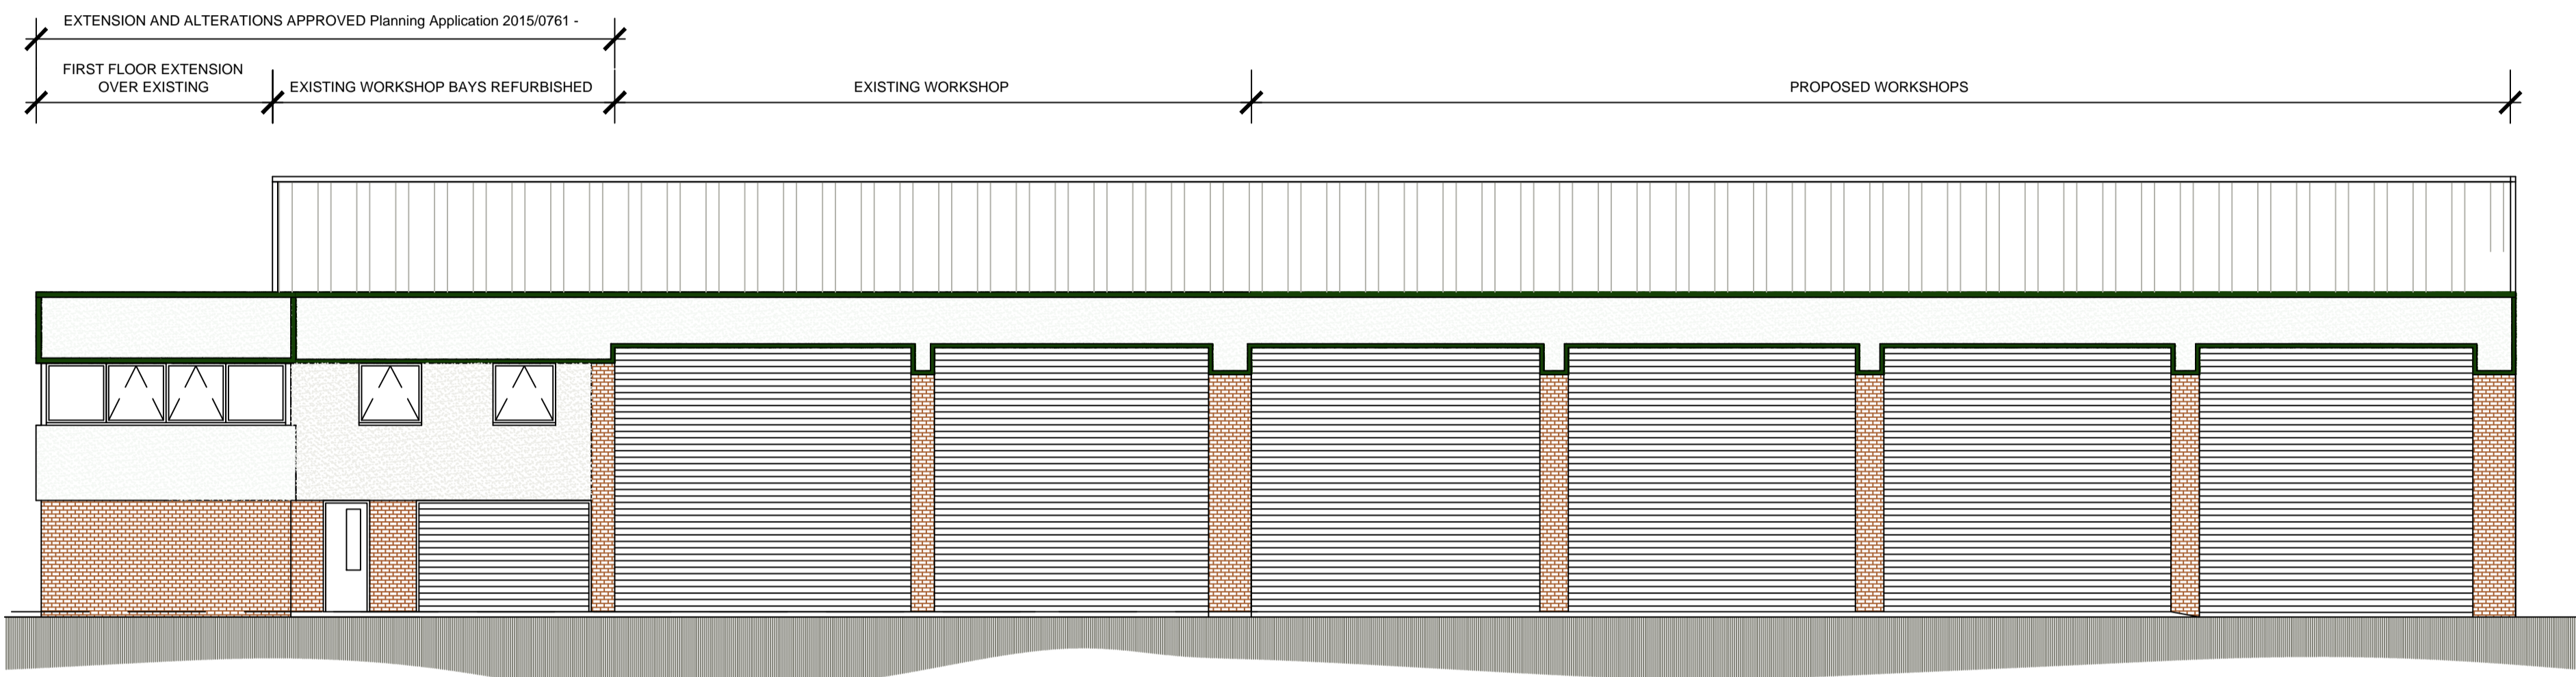

**REAR ELEVATION  
AS PROPOSED**

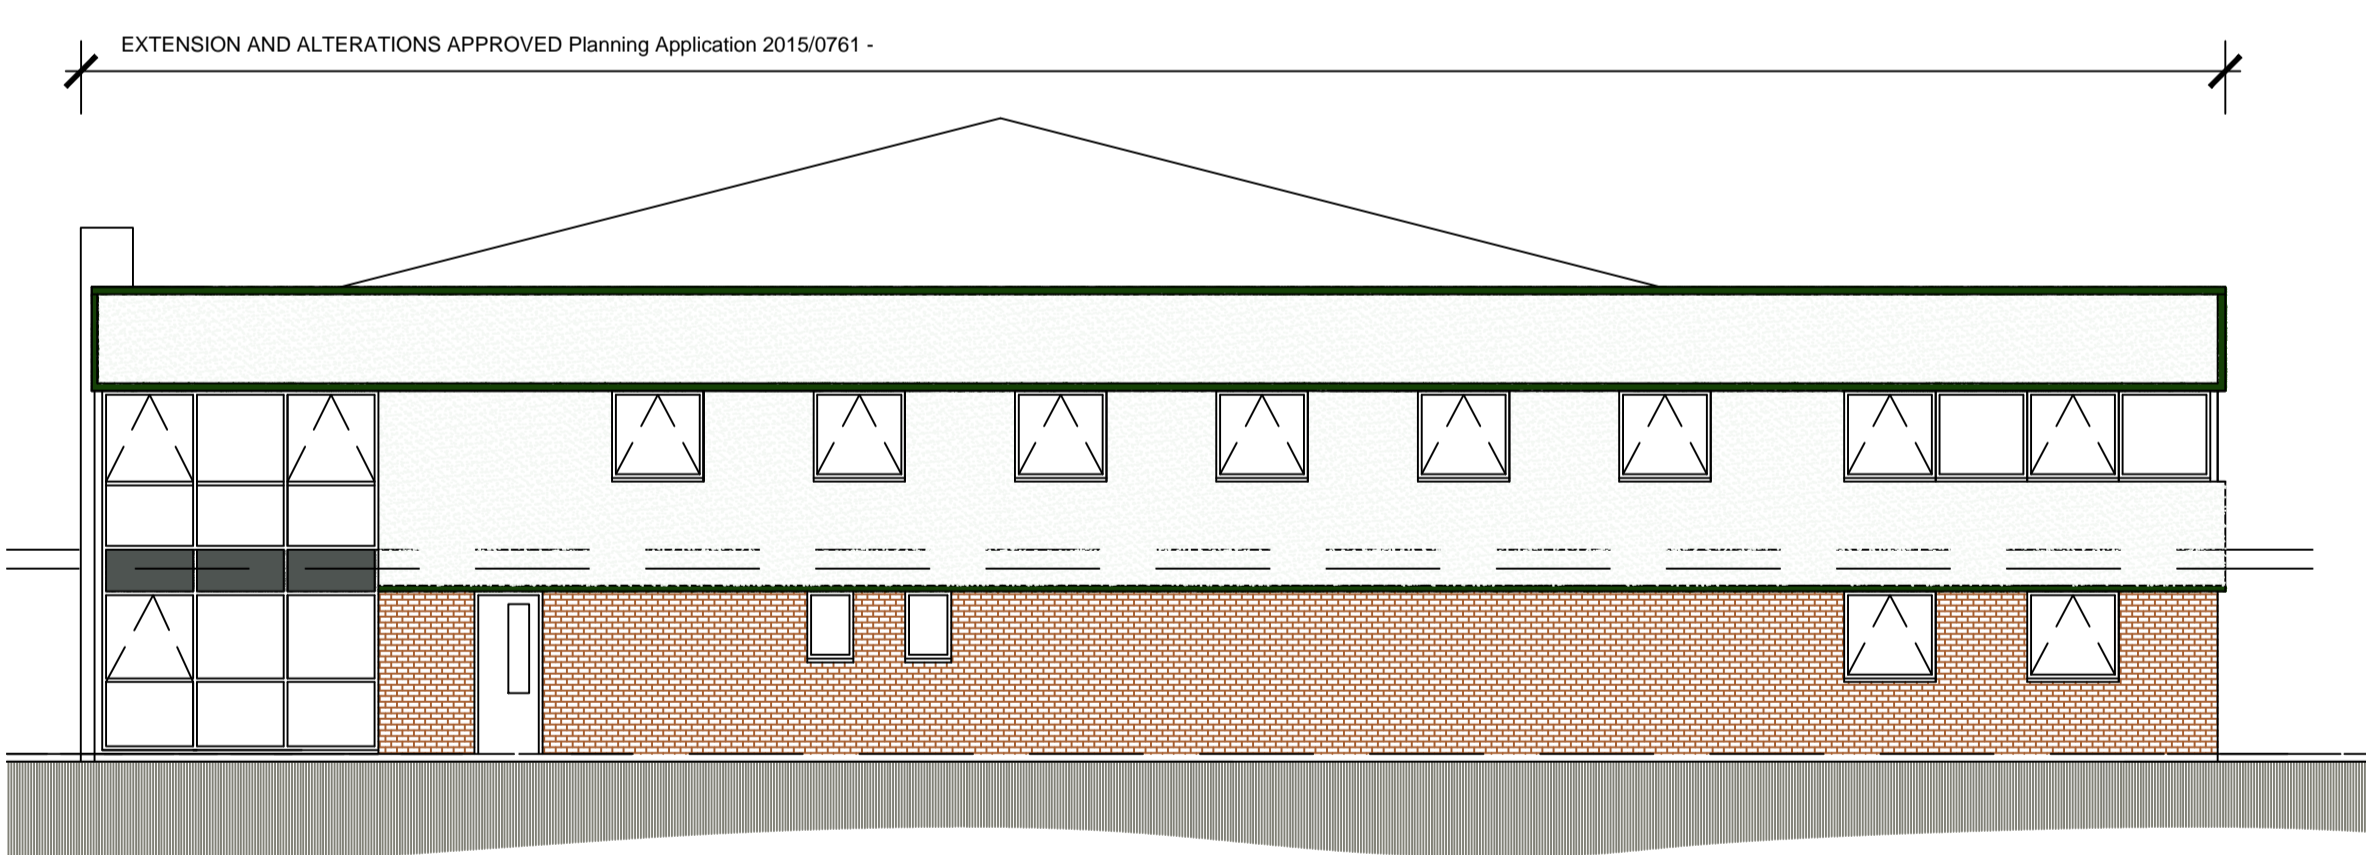

**SIDE ELEVATION  
AS PROPOSED**

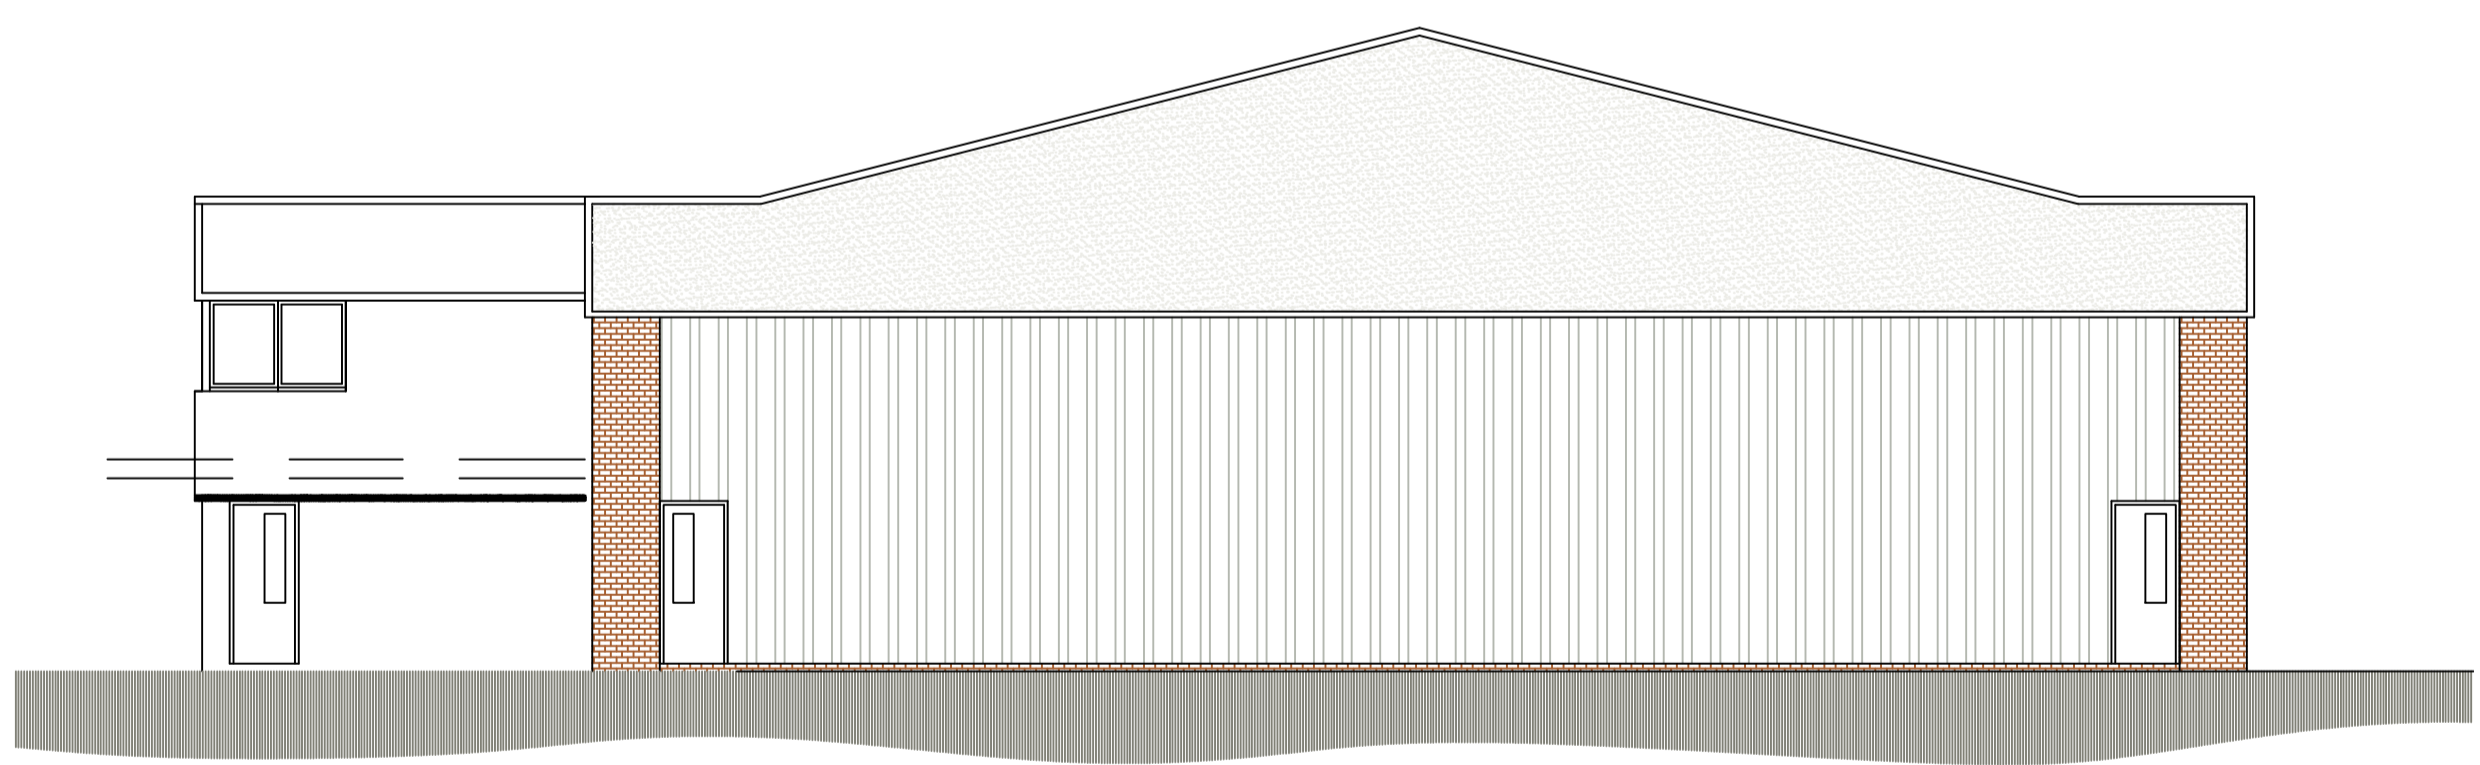

**SIDE ELEVATION  
AS PROPOSED**

		8 MORSTON BUSINESS PARK, WHALEY ROAD, BARUGH GREEN, BARNSELY, S75 1HQ		Phone: 01226 208482 Fax: 01226 283030	
		Email: info@whiteaguspартnership.co.uk Web: www.whiteaguspартnership.co.uk		ARCHITECTURAL SERVICES AND SURVEYORS	
Project: EXTENSIONS AND ALTERATIONS AT KMS MALLINSON TRANSPORT LTD CLAYCLIFFE ROAD, BARNSELY			Client: KMS MALLINSON TRANSPORT LTD		
Drawing Title: ELEVATIONS AS PROPOSED		Date: MAY 2015	Scale: 1:100 @ A1	Ref. 13-104	
Date 15-06-15 01-12-15 06-01-16	Suffix A B C	Description ENTRANCE AREAS REVISED WORKSHOP EXTENSION ADDED WORKSHOPS REVISED	Date	Suffix	Description