

GENERAL NOTES:

Drawing copyright of DS&L Property Consulting Ltd.

Dimensions should be checked and verified on site prior to any construction or alteration.




PROPOSED ROOF PLAN

Existing walls to be retained

Proposed walls

Steel stanchions to be retained

Steel rafters to be retained

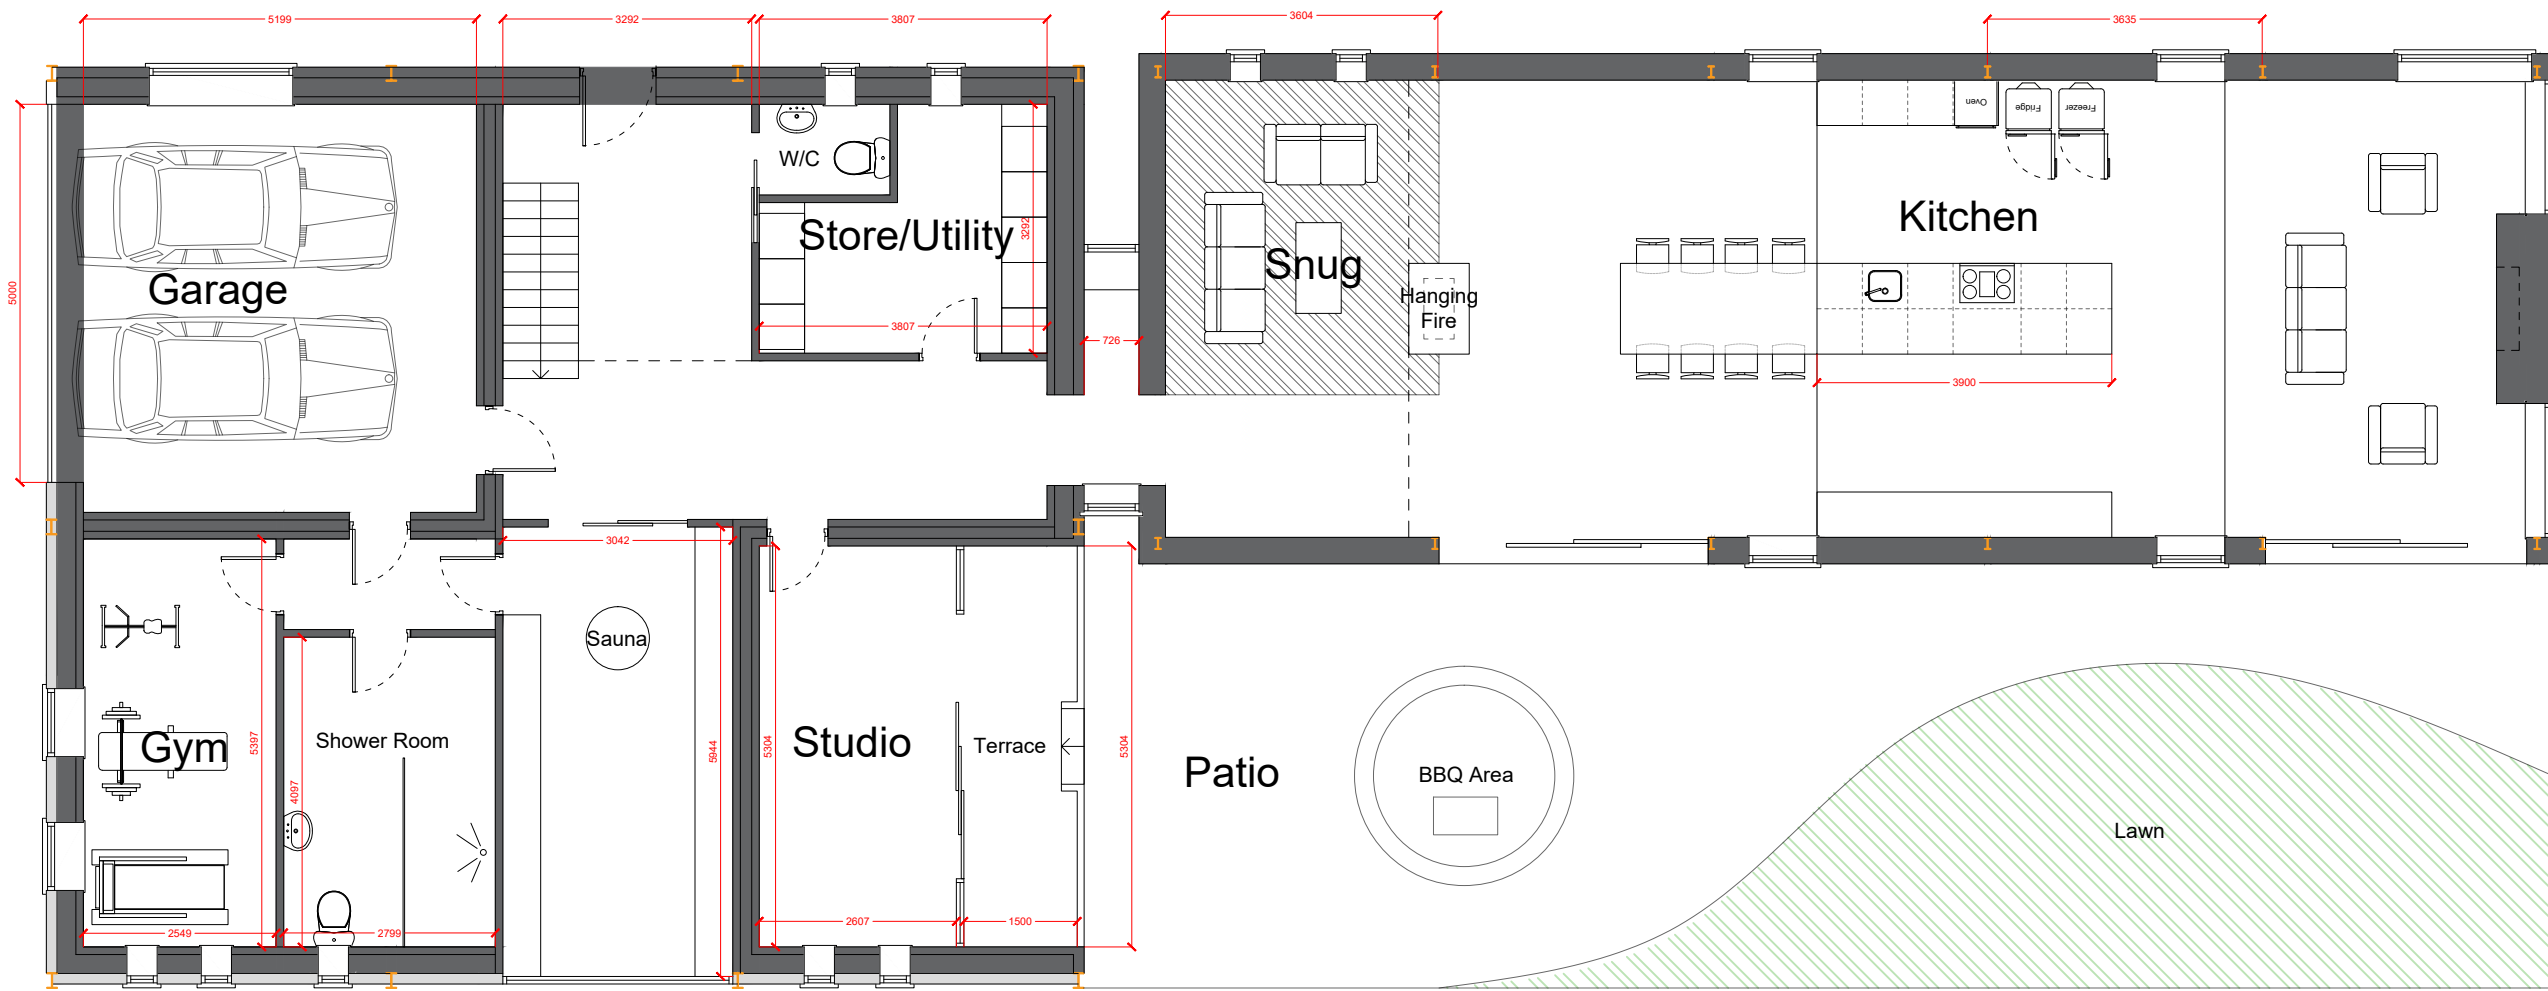

PROPOSED WALL PLAN

Site Address:
Jowett Farm Building, Jowett House Ln, Cawthorne, S75 4AS

Project:
Jowett Barn Conversion

Drawing title:
Proposed Wall Plan and Roof Plan

Status: Planning Date: April 2024

Project no: FP-Jow-Q Drawing no: 05 Revision: - Scale: 1:100@A3

