





VISUAL SCALE 1:50 @ A2

Do not scale from this drawing
 The contractor is to check all dimensions on site and report any discrepancies to the architect.
 All rights described in chapter IV of the copyright, designs and patents act 1988 have been generally asserted


Notes

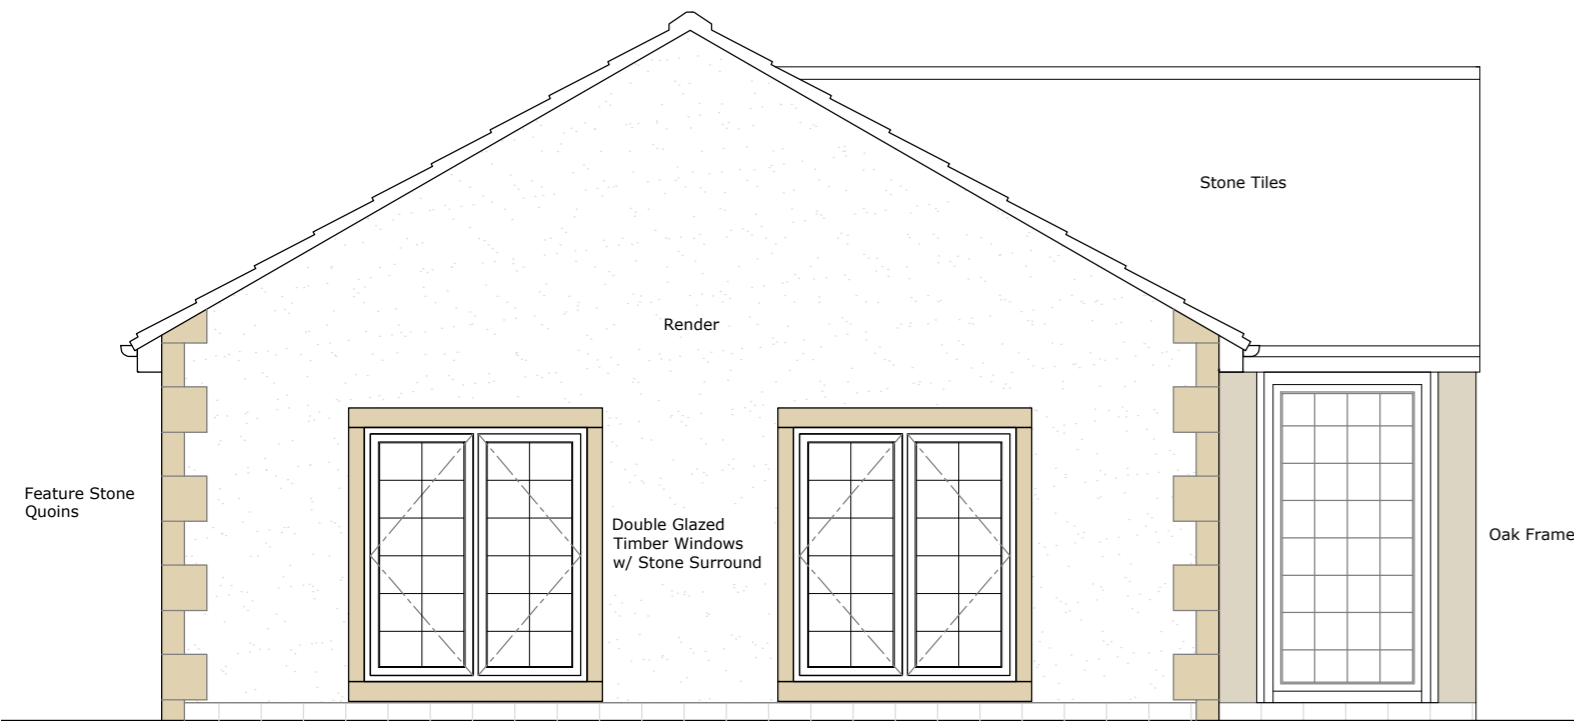


North Elevation

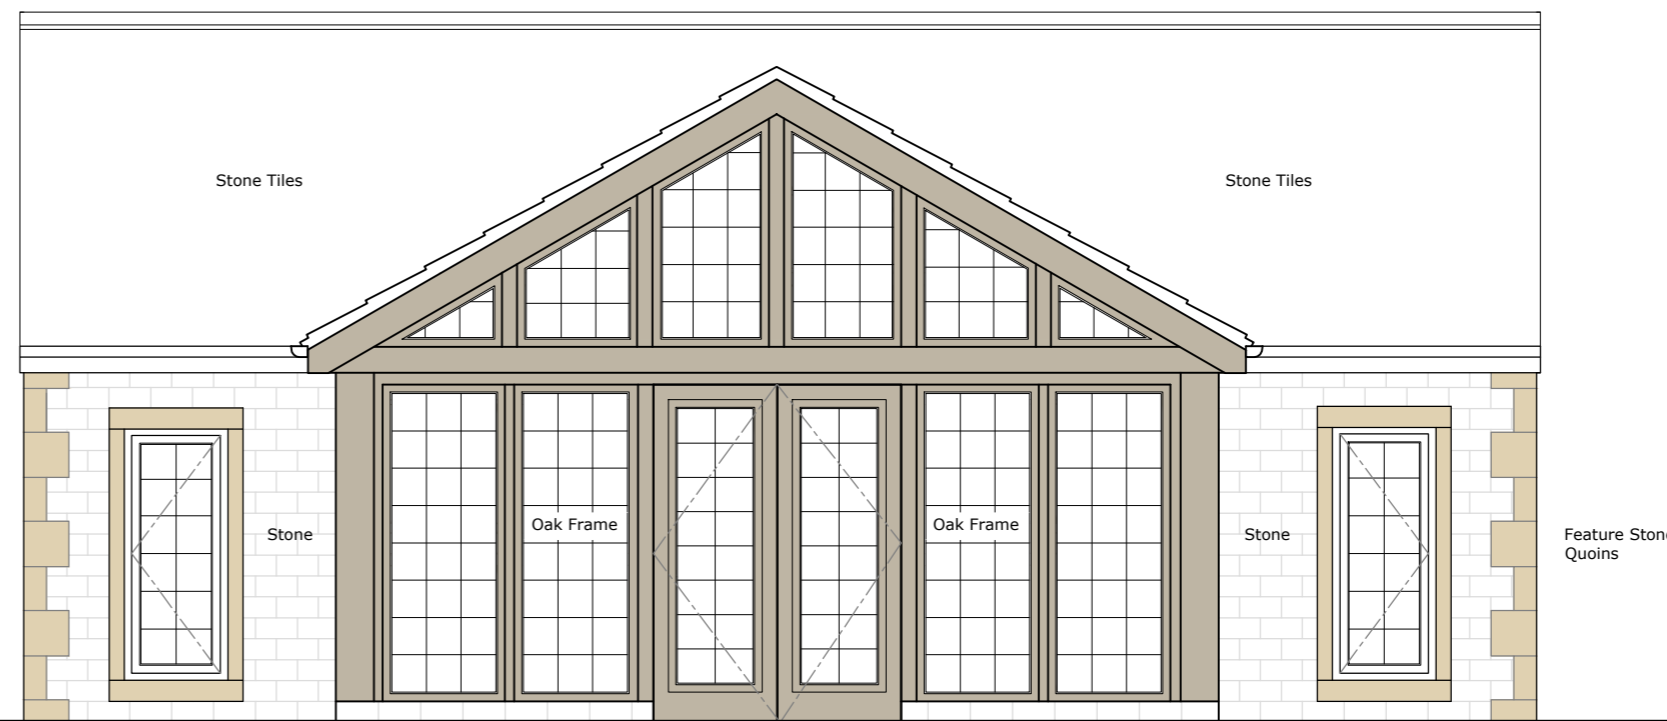

West Elevation (Front)

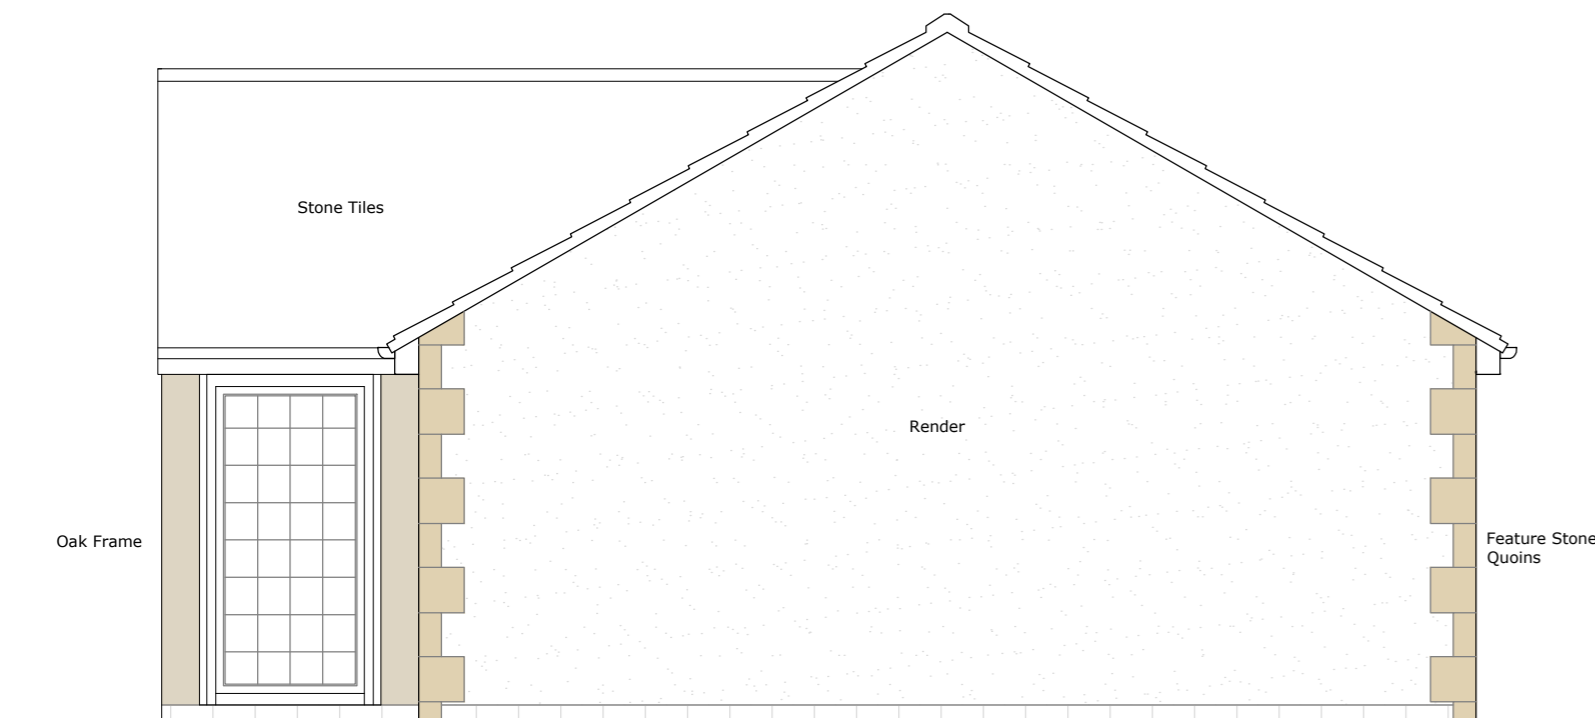

South Elevation

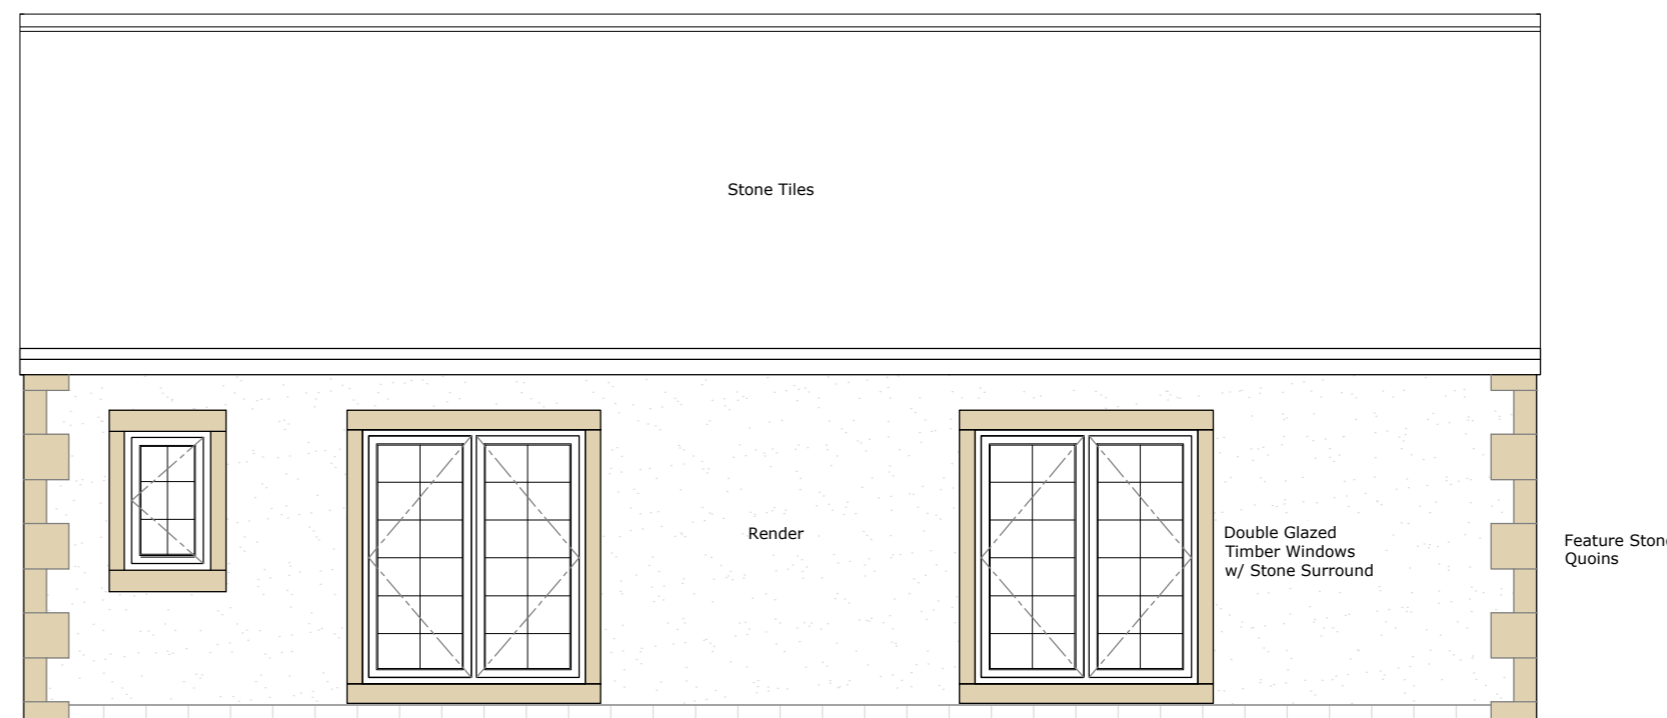

East Elevation (Rear)

P1	Planning Issue	01.06.25	CJR	JL
Rev	Description	Date	By	Chk



Chris Race - chris@s75.design / 07920 811 809
 Alex Broadbent - alex@s75.design / 07726 477 165

Project
 Leapings House, Thurlstone
 Garden Room

Drawing
 Proposed Elevations

Scale	Drawn	Date
1:50 @ A2	CJR	June '25

Drawing Purpose
 PRELIMINARY

Ref	Rev.
1047-S75-XX-XX-DR-A-40000	P1
Job No.	Origin, Zone Level Type Dis. Number