

Proposed Front Elevation 1:100


Proposed Side Elevation 1:100

Proposed Rear Elevation 1:100

- Walling: As noted to elevations:
- Horizontal cedar boarding on block cavity insulated wall
 - Render

Roof: Roof finish to match existing roof finish


Windows and Doors to be uPVC to match existing

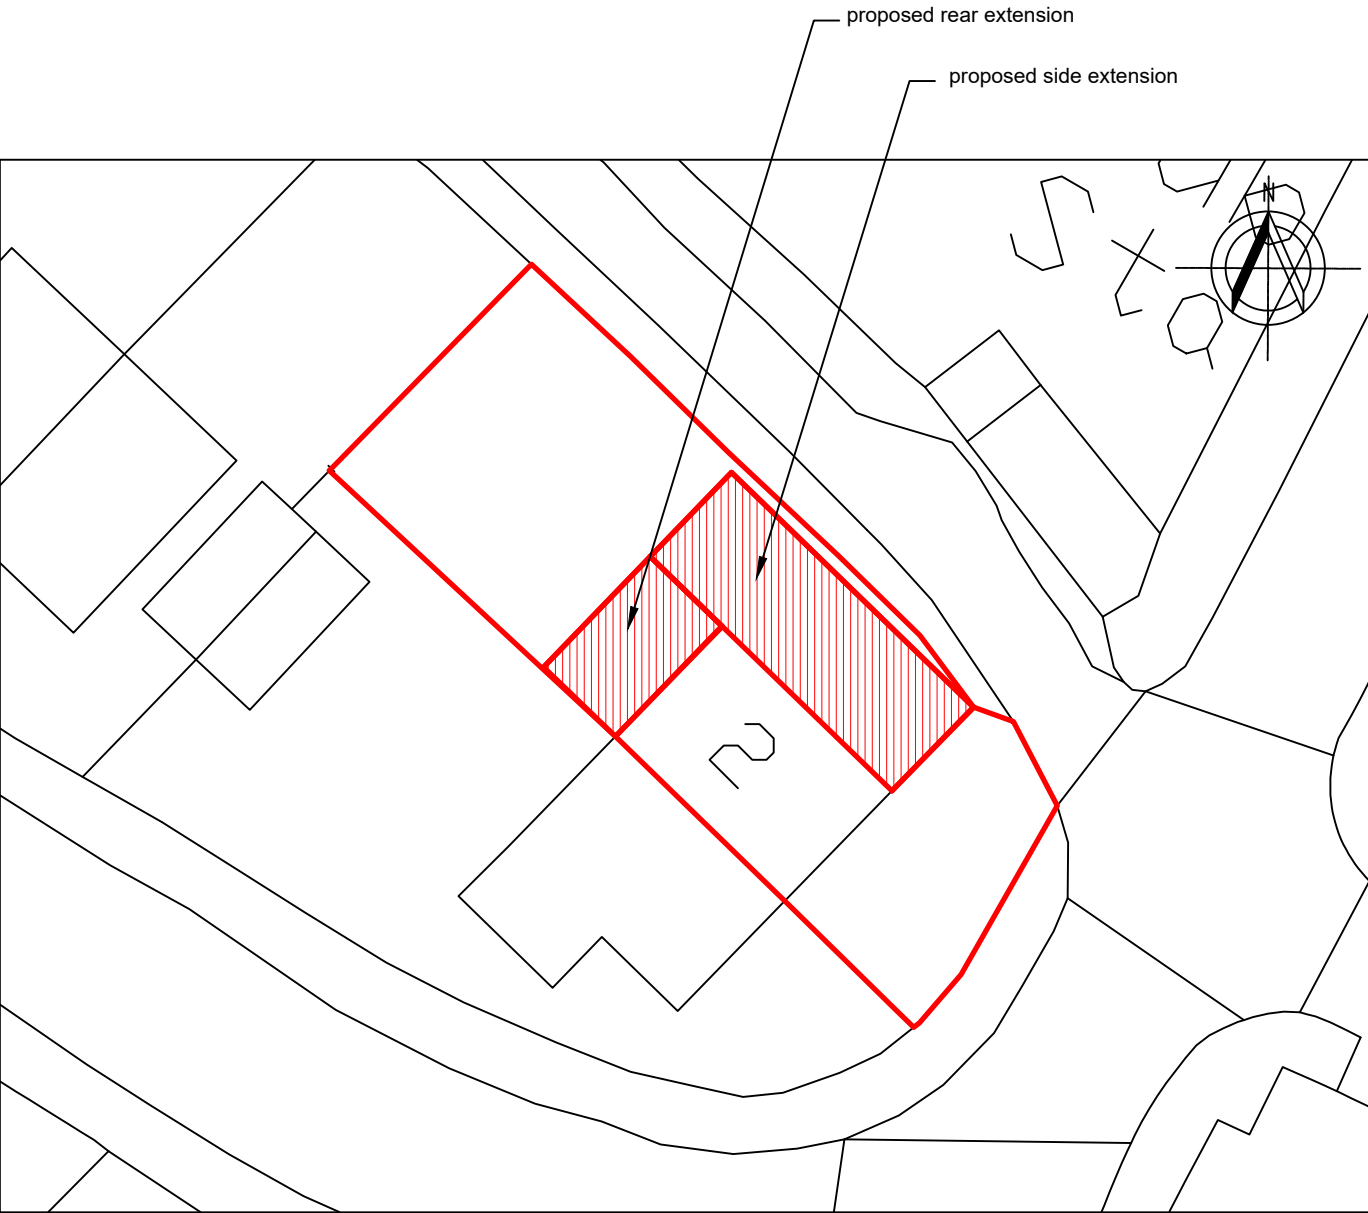


Site Plan 1:250



Location Plan 1:1000

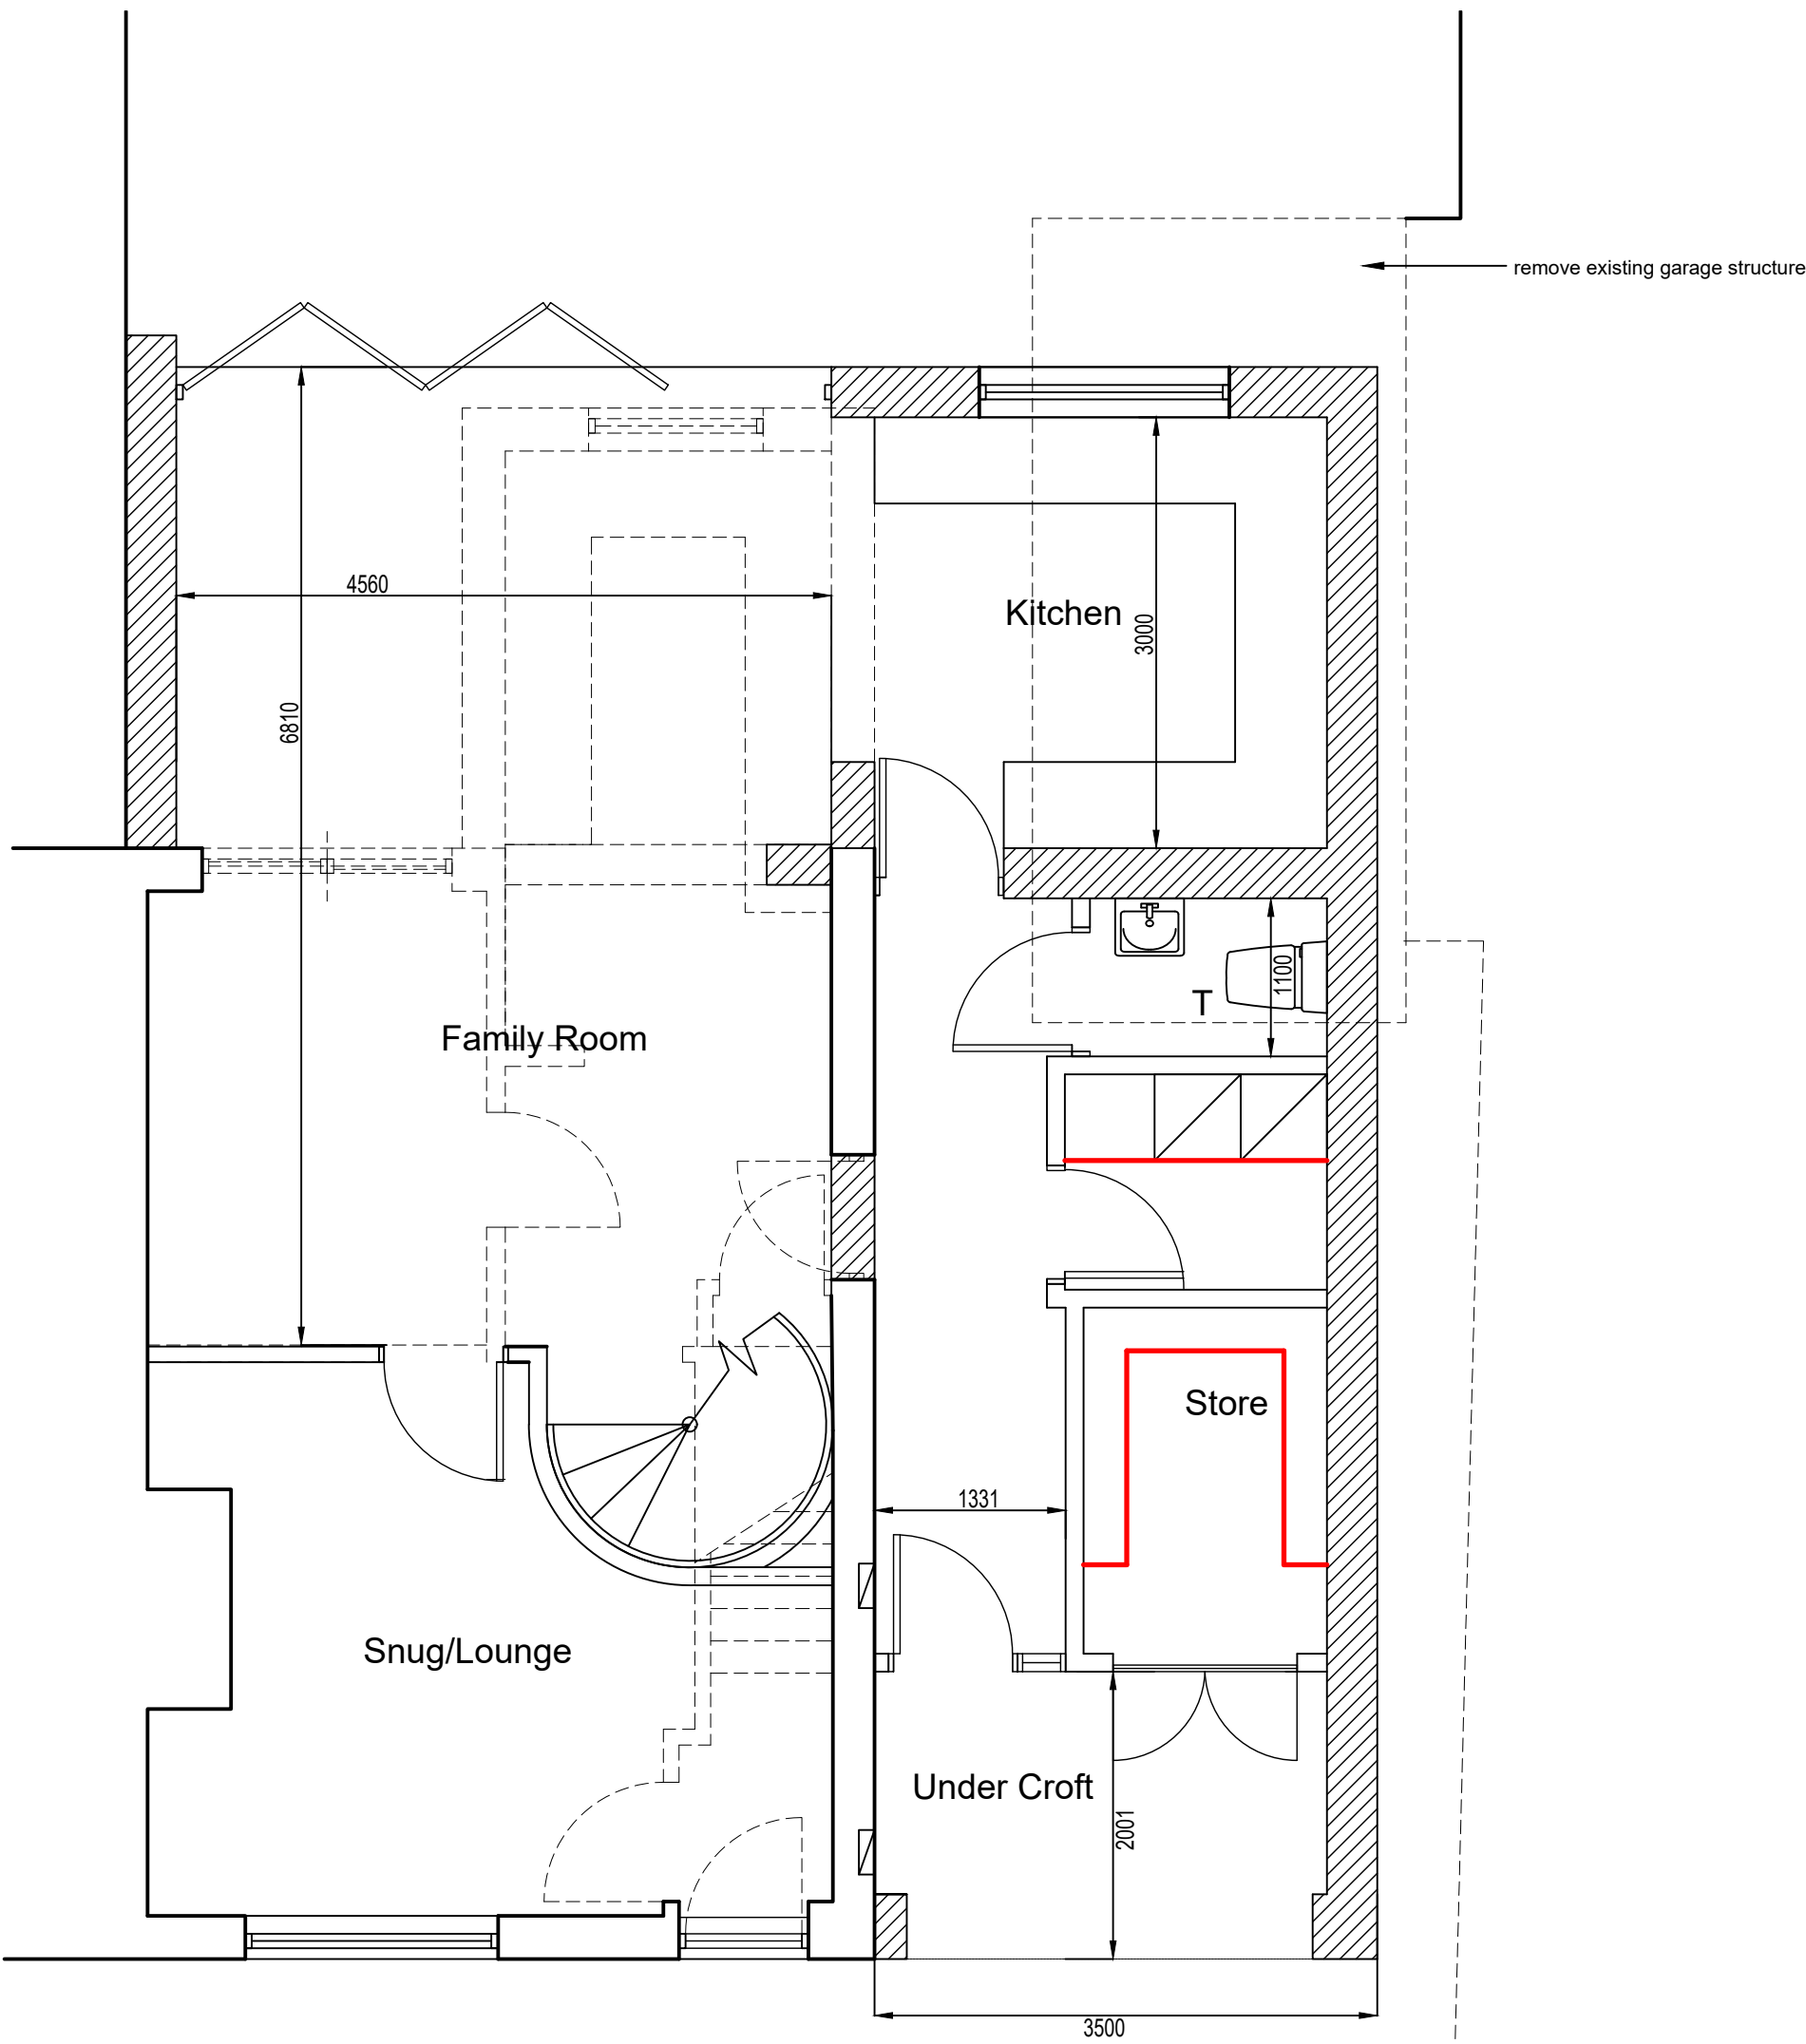

Proposed Ground Floor Plan 1:50

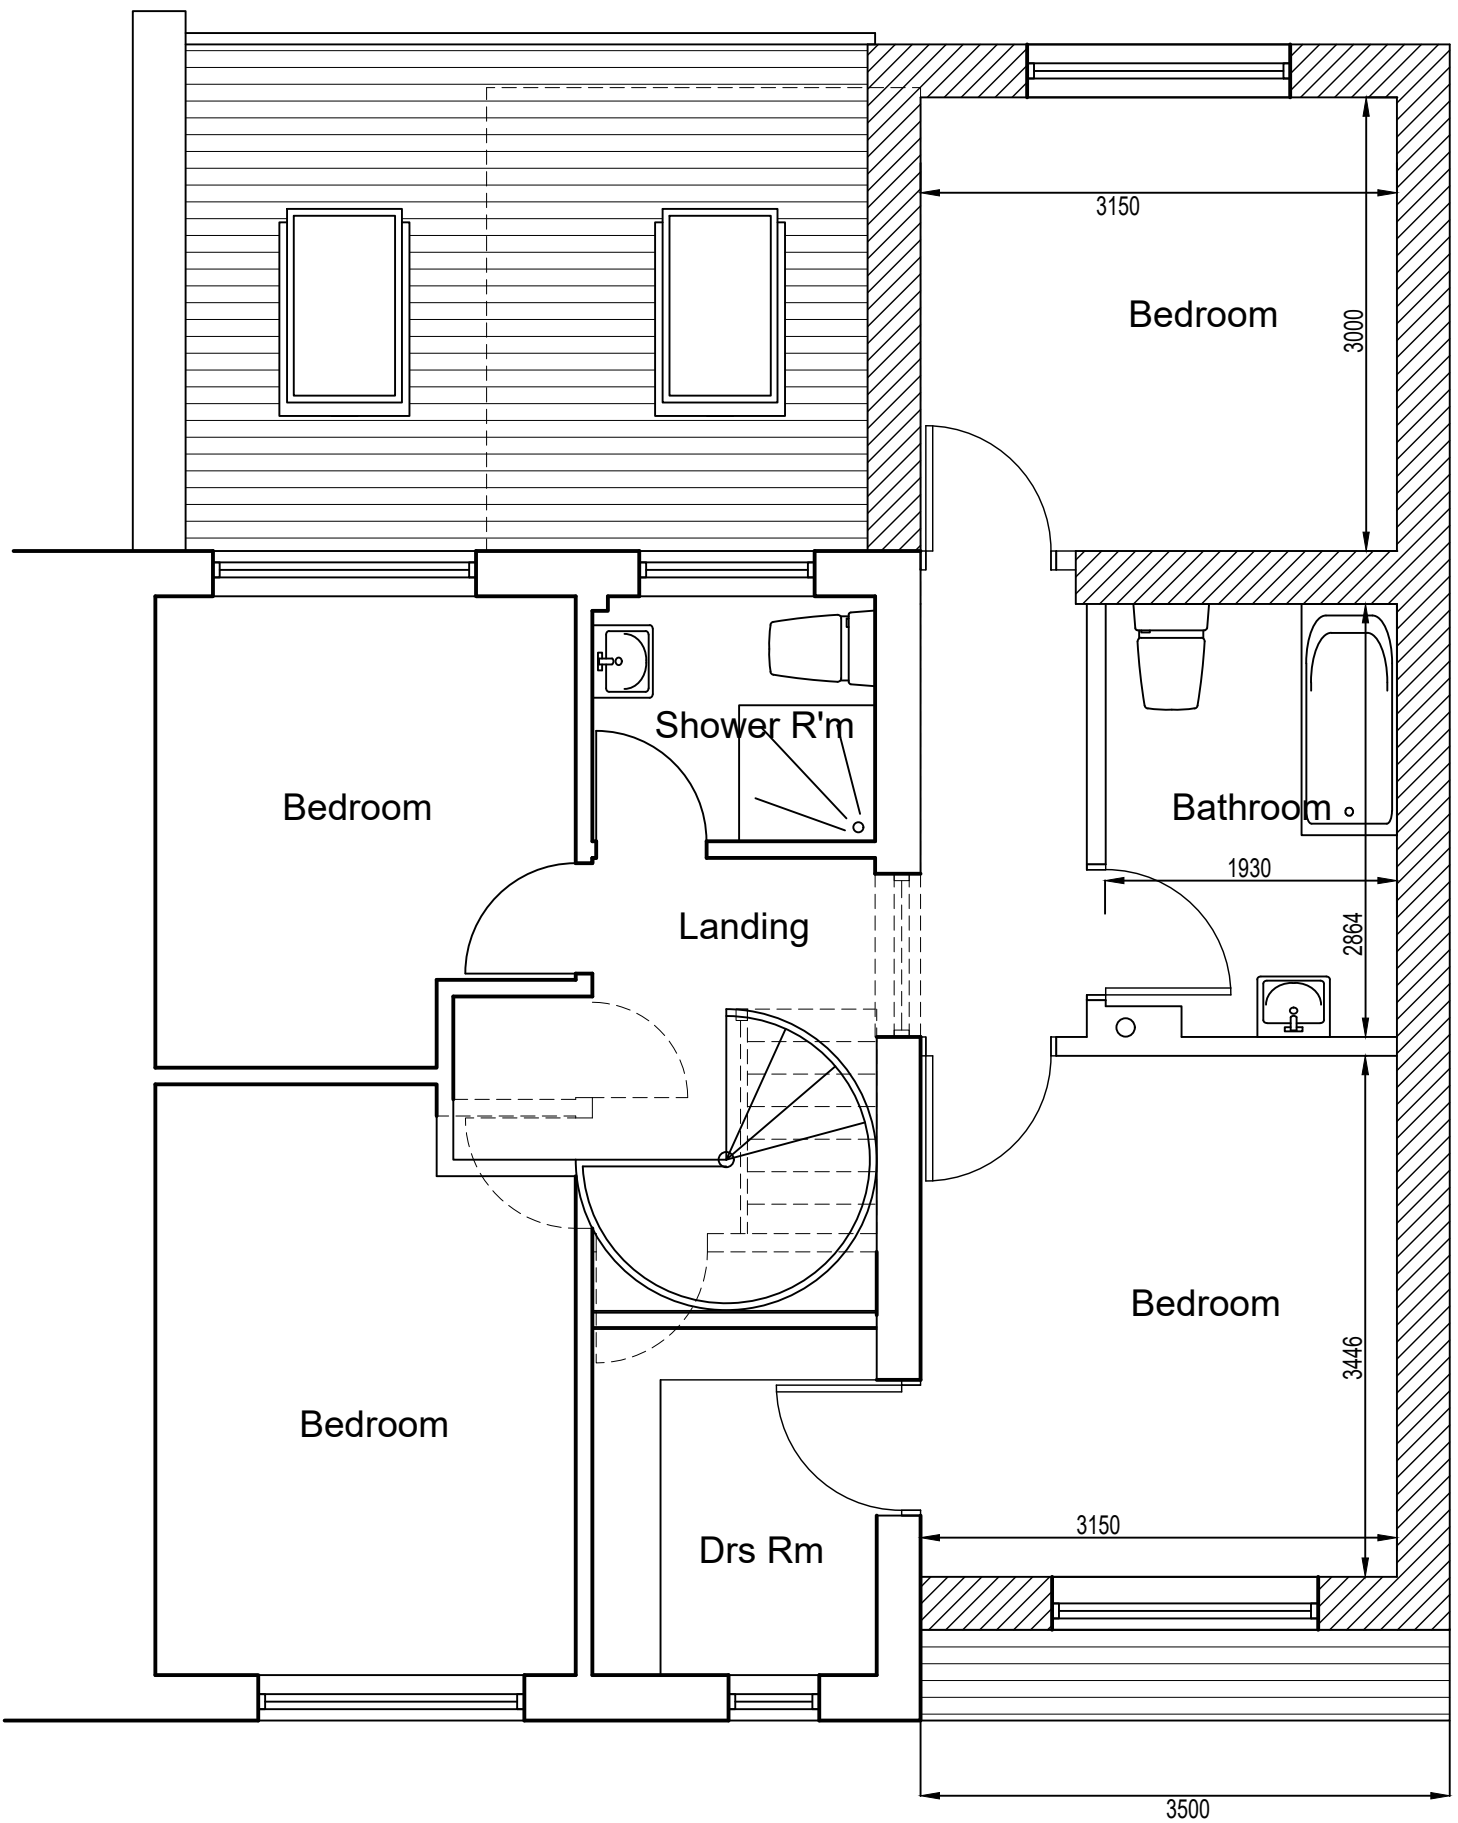

Proposed First Floor Plan 1:50

A		21.02.17	Planning Comments		CM	
REV	DATE	DETAILS			BY	CHK
STATUS						
Planning Drawing						
CLIENT						
Mr & Mrs J Schofield						
PROJECT						
Extension & Alterations						
TITLE						
2 Pengeston Road, Penistone. S36 6GW						
DRAWN CM		APPROVED CM		DATE 08.11.16		SCALE noted
DRAWING No. 1048 - 01						REVISION A