


ALL DIMENSIONS ARE IN mm UNLESS NOTED OTHERWISE

N.G.R | E: 425943 N: 404492

CONCESSION REQUIRED | NO

NOTES:

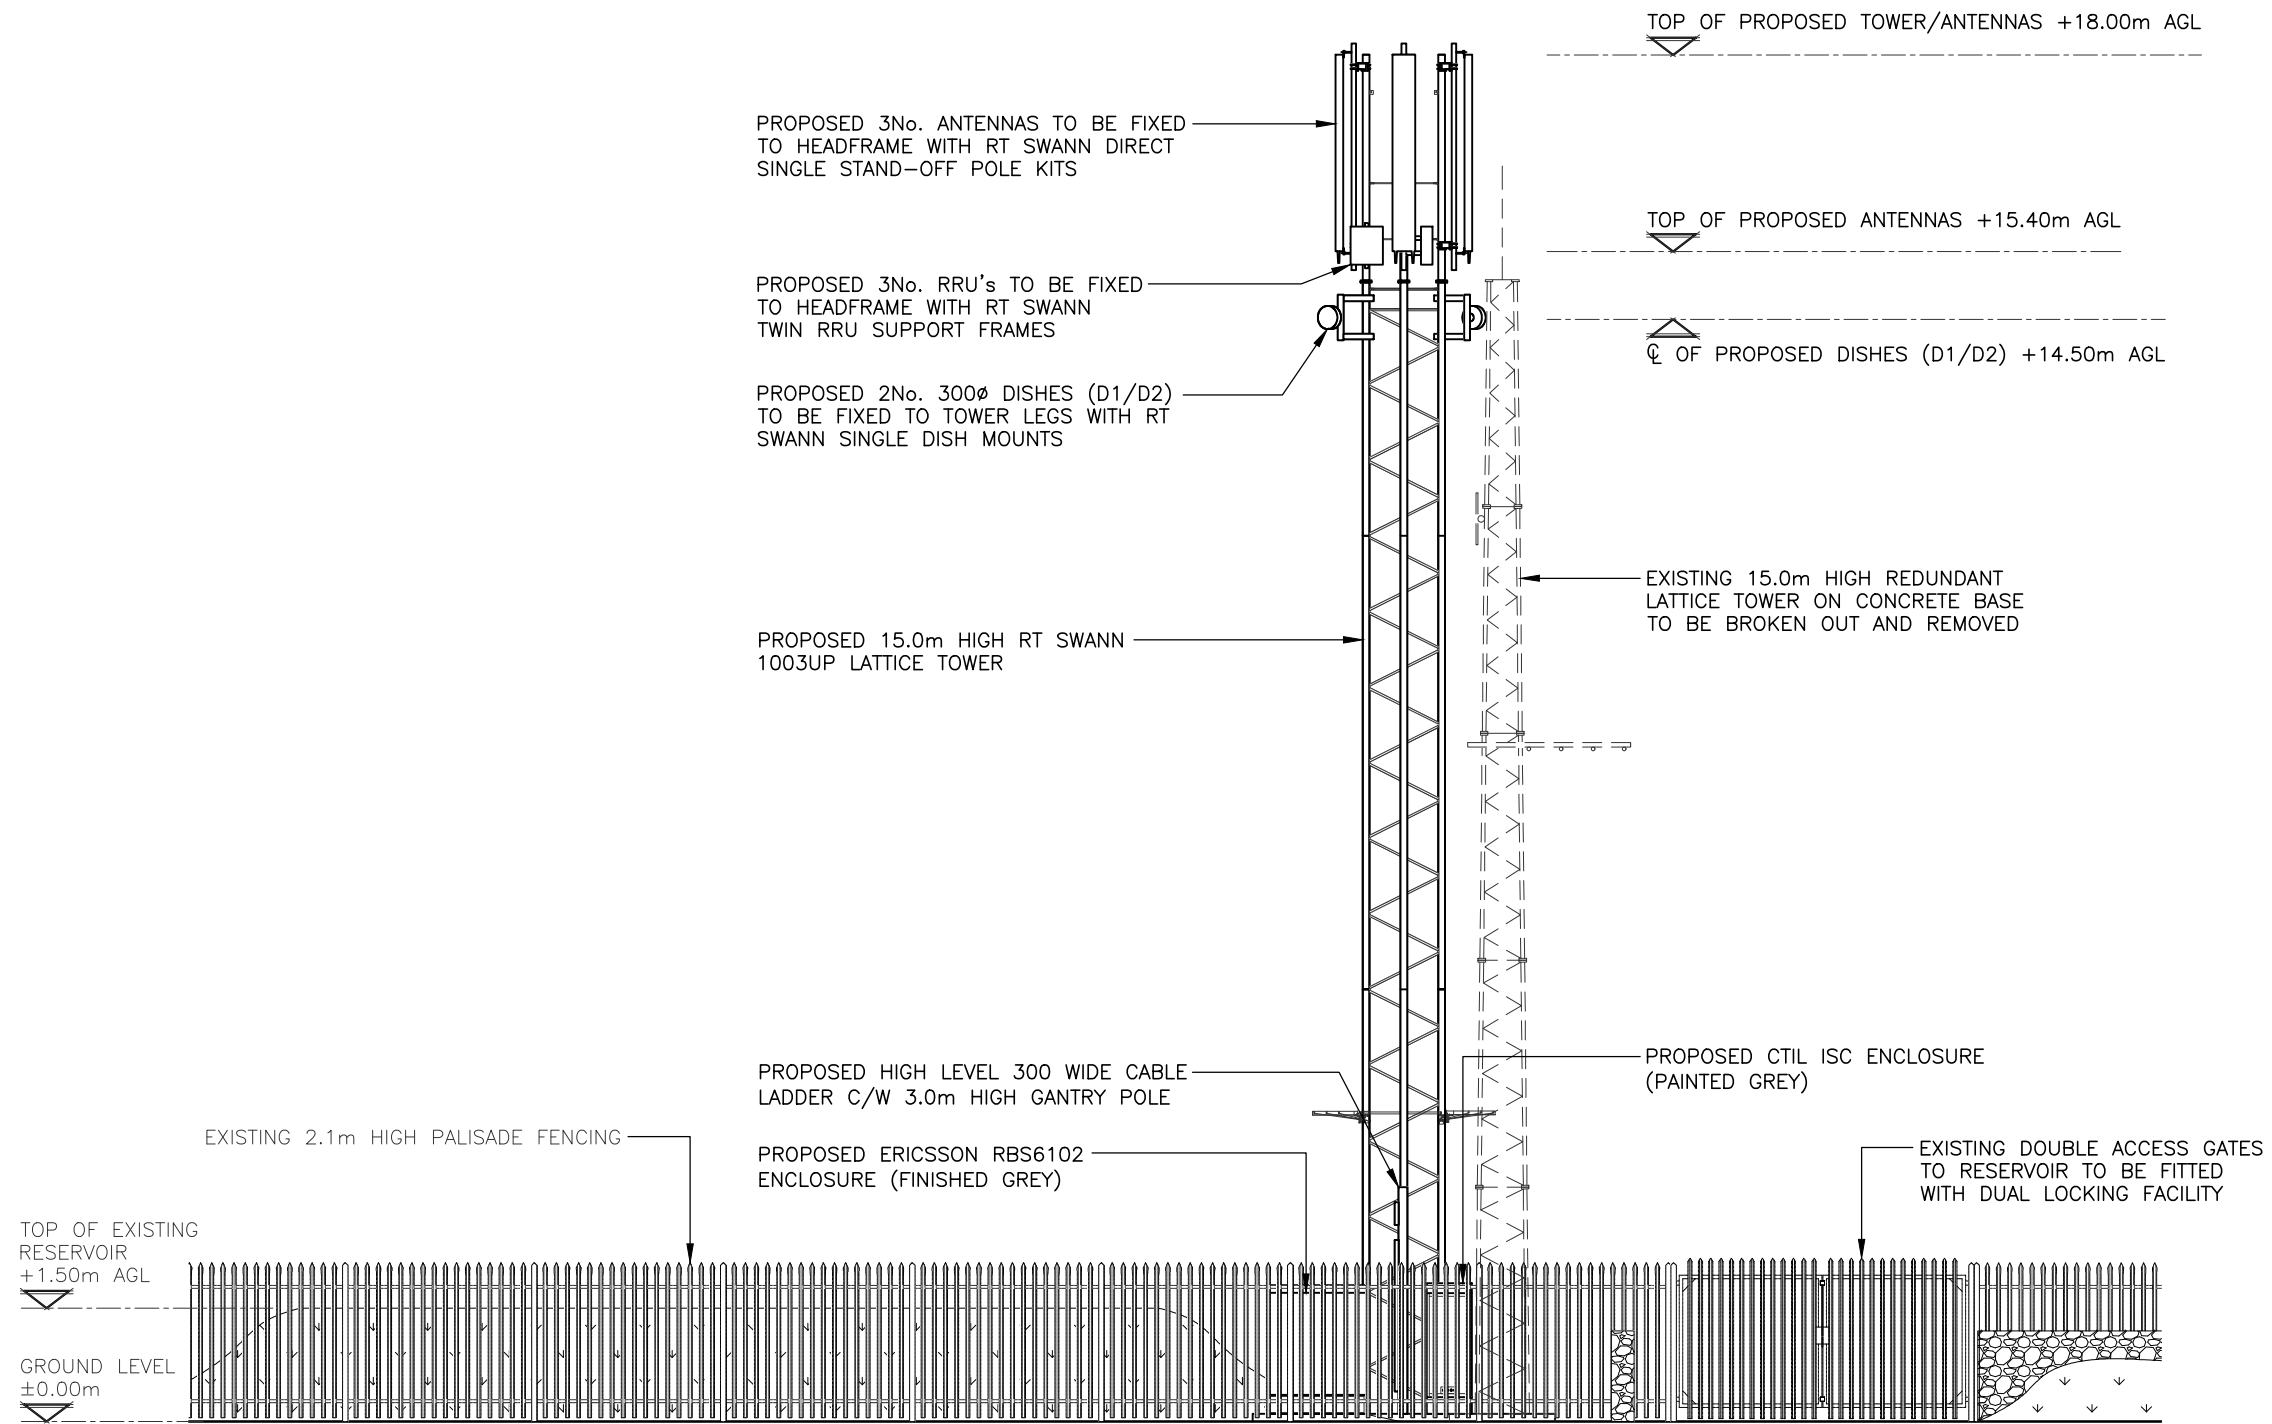

PROPOSED SOUTH ELEVATION
(1:100)

A	Issued for Approval	SB	DW	20.09.16
REV	MODIFICATION	BY	CH	DATE



Cell Name | Opt.

HOYLAND SWAINE CLIFFTOP RESERVOIR | -

Cell ID No

CTIL	TEF	VF
235638	080146	N/A

Site Address / Contact Details

BARNSELY ROAD
HOYLANDSWAINE
SHEFFIELD
SOUTH YORKSHIRE
S36 7HB

Drawing Title:
PROPOSED SITE ELEVATION

Purpose of issue: PLANNING | Dwg Rev:

Drawing Number: 301 | A

Surveyed By: DW | Original Sheet Size: A3 | Pack Issue:

Drawn: SB | Date: 20.09.16 | Checked: DW | Date: 20.09.16 | A

The drawings comply with TEF & Vodafone Standard ICNIRP guidelines.
Designed in accordance with CTIL document: SDN0008