




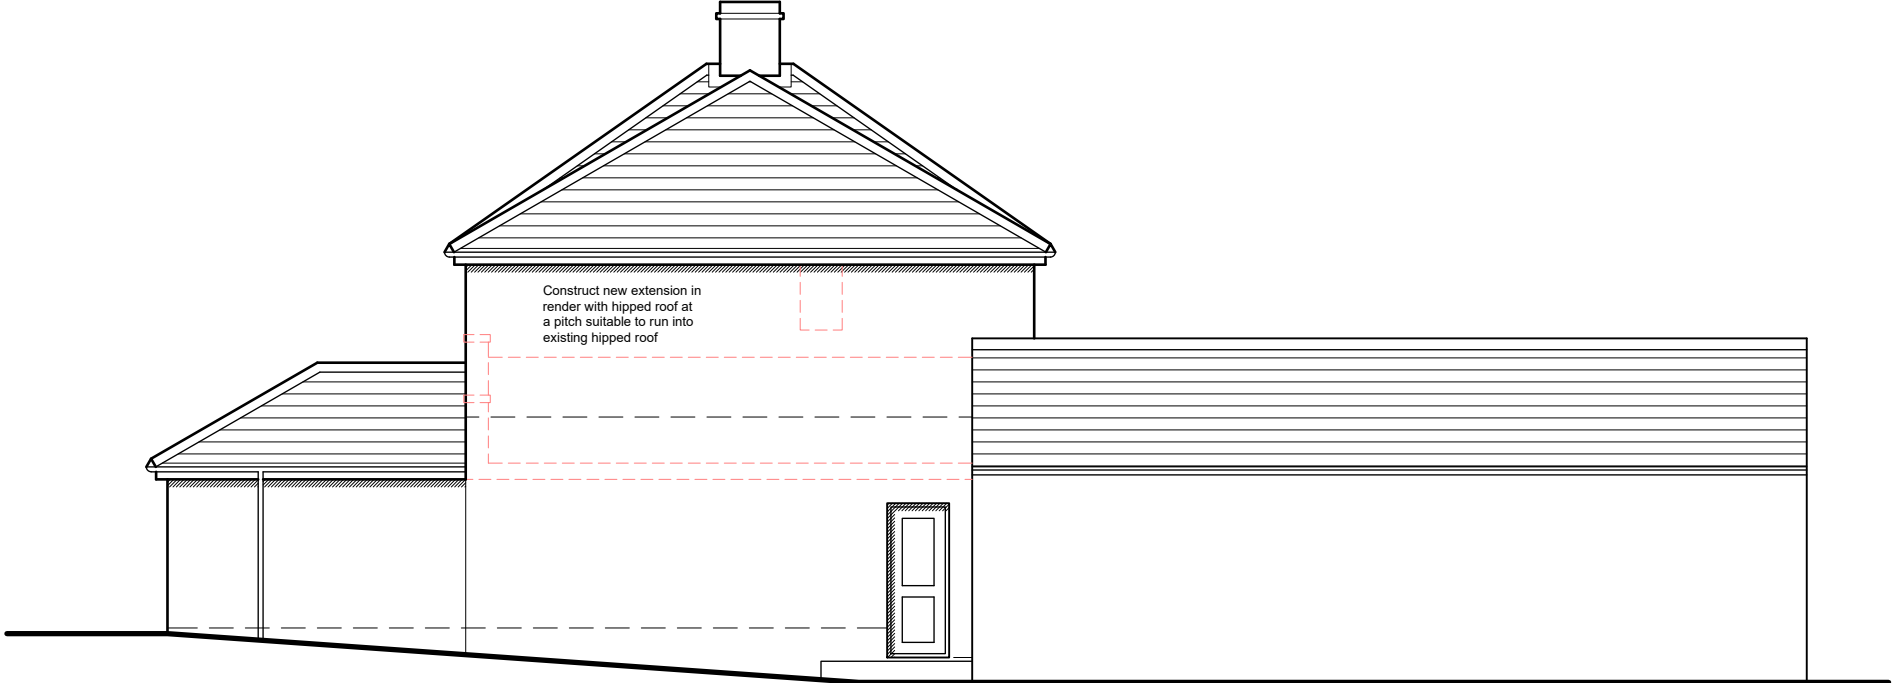

Side Elevation

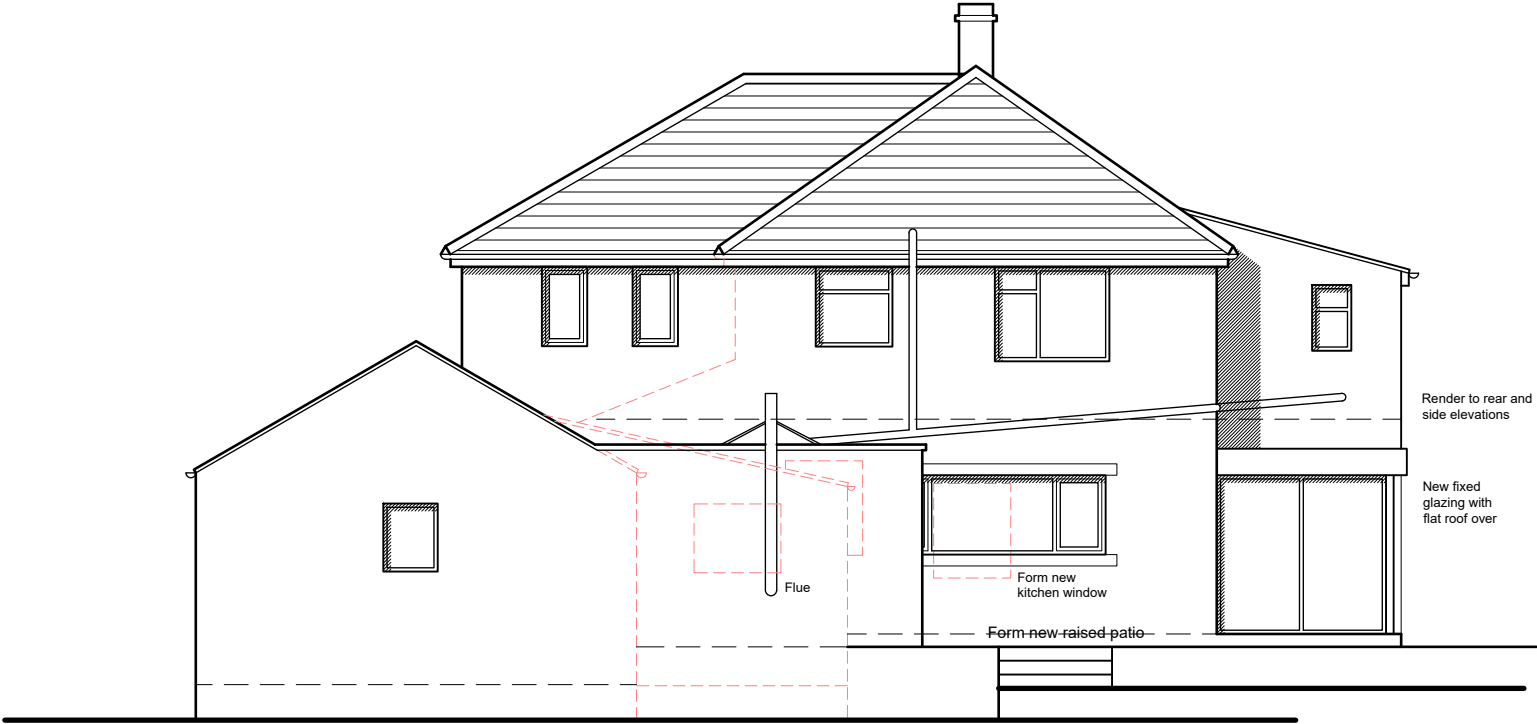

Rear Elevation

 

NOTES

This drawing has been prepared specifically for the purpose of obtaining Planning and or Building Regulations Approval. Its suitability for other purposes without additional supplementary details and specifications cannot be guaranteed.

All dimensions are to be checked on site, any discrepancies are to be reported to the designer before work commences. Use only figured dimensions.

All structural components shown are indicative only. Details / calculations of structural members are to be provided by the Structural Engineer.

This drawing is not to be copied or divulged to a third party without written permission.



Revisions	
Rev A: Client amendments	14.12.21

Project:	
Extensions and Alterations	
at	Illton House Roper Lane Thurgoland Sheffield
for	Mr. & Mrs. Normington
Proposed Elevations - Page 2 of 2	

Purpose of issue: PLANNING

Drawn	DRH
Date	November 2021
Scales	1:100 @ A3
Drawing No.	21129-08A