


South Elevation

1:100 @ A1
 0 1 2 3 4 5 10m

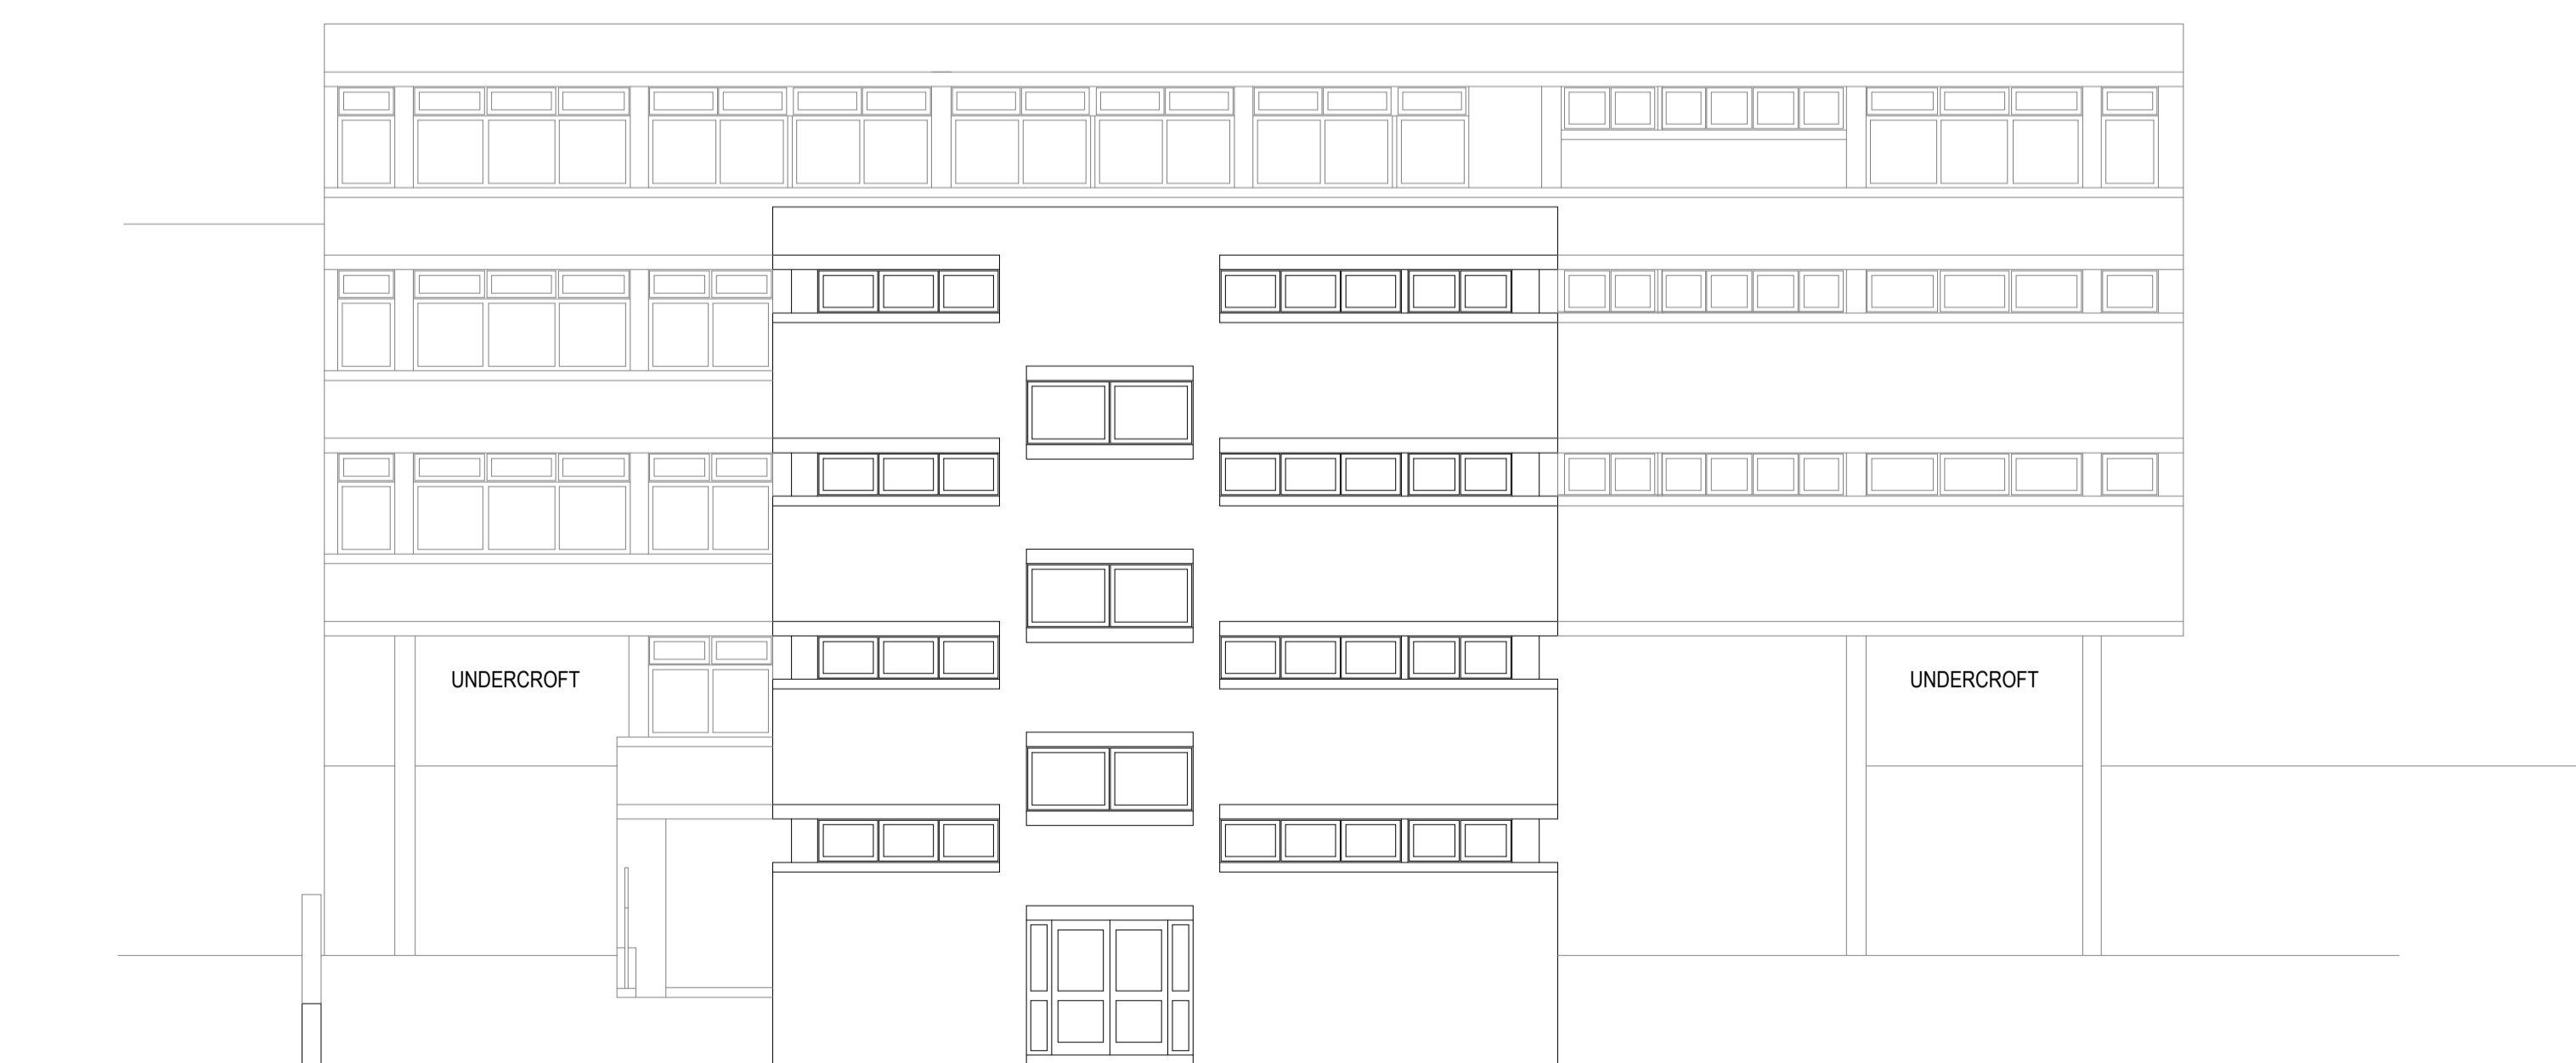

East Elevation

1:100 @ A1
 0 1 2 3 4 5 10m

P01 - FIRST ISSUE, RA 19.07.21

PLANNING APPLICATION

PROJECT REFERENCE
 352 001 MSERV

DRAWING REFERENCE
 project code - originator - volume - level - type - role - number
 352001-SoS-00-00-DR-A-1001

DRAWING NUMBER

1005

REVISION

P01

SUITABILITY

S4

PROJECT

BARNSELY COLLEGE
 TEMPORARY KITCHEN

DRAWING

ELEVATIONS AS EXISTING

SCALE 1:100 @ A1

DATE JULY 2021

DRAWN RA

CHECKED



ARCHITECTS | INTERIOR DESIGNERS | BUILDING SURVEYORS
 25a THE GROVE PROMENADE THE STANLEY BUILDING
 ILKLEY LONDON W1C 4AG
 LS23 8AF LONDON W1C 4AG
 TEL: +44 (0) 1943 816 489 TEL: +44 (0) 208 090 0005