


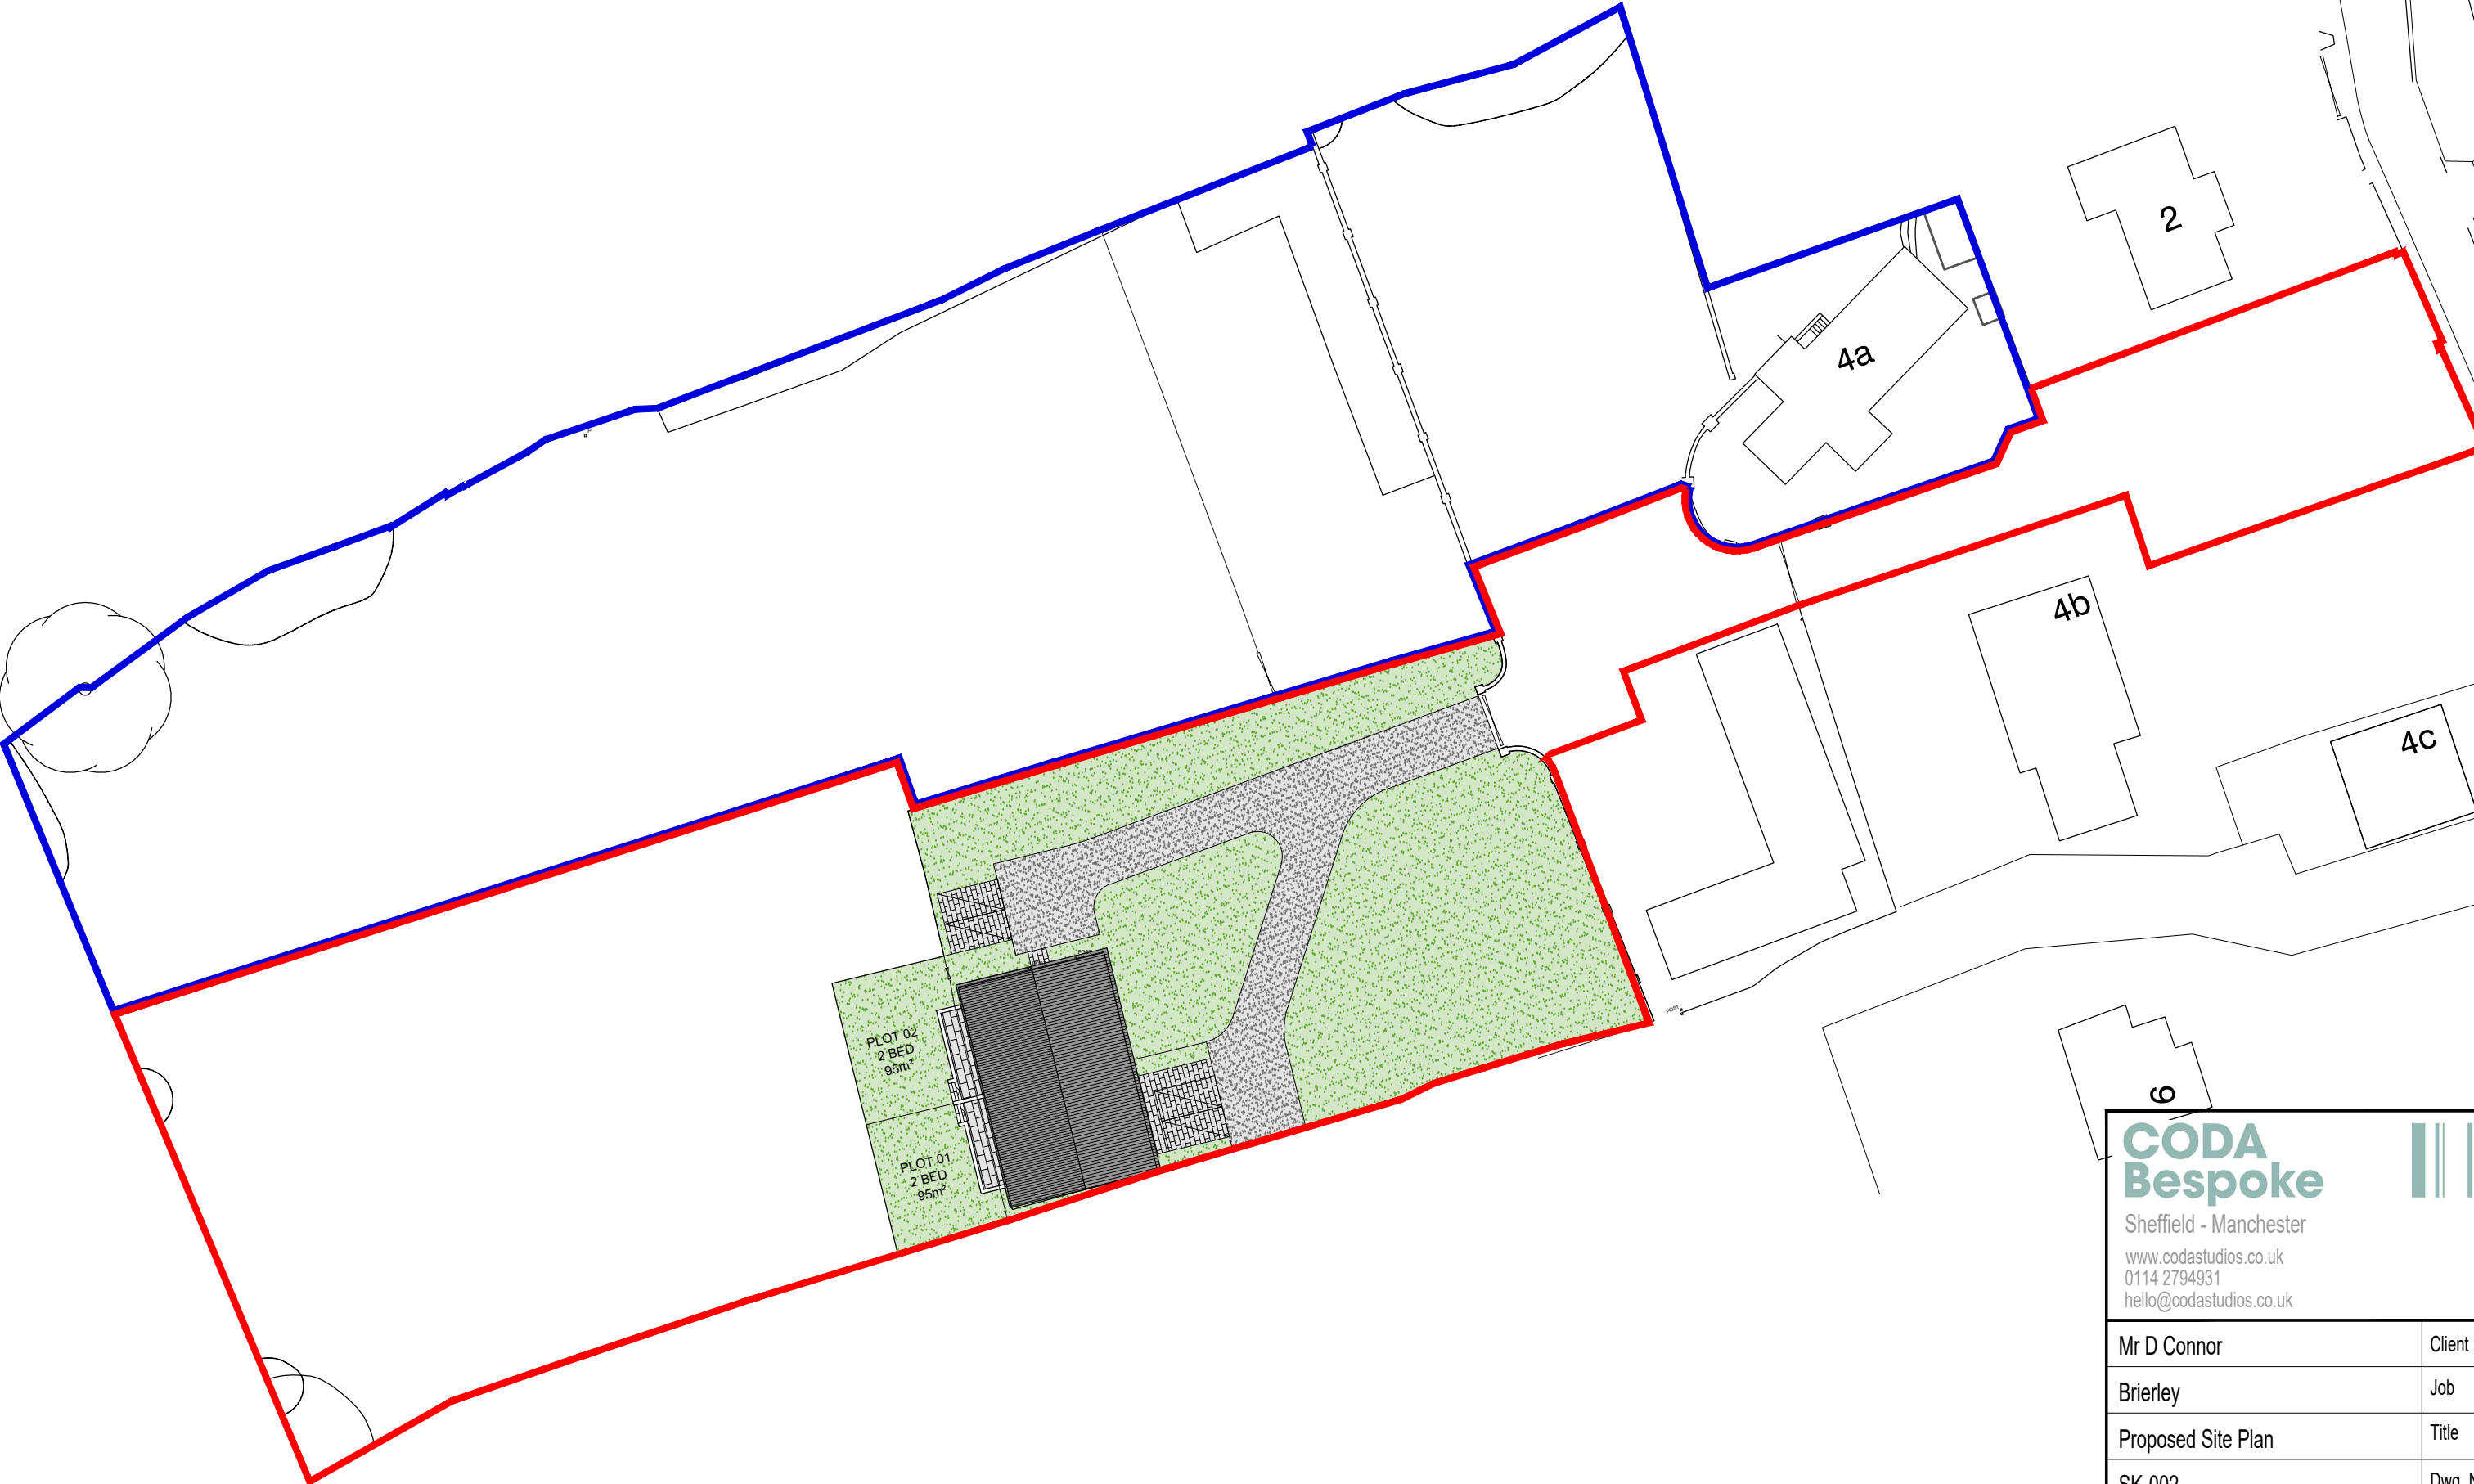

PROPOSED SITE PLAN

SCALE 1:500



CODA
Bespoke

Sheffield - Manchester

www.codastudios.co.uk

0114 2794931

hello@codastudios.co.uk

Mr D Connor

Brierley

Proposed Site Plan

SK-002

Client

Job

Title

Dwg. No.

DRAWN	CHECKED	DATE	PAPER SIZE	REVISION
AH	-	12-2021	A3	A

© COPYRIGHT. EXISTS ON THE DESIGNS AND INFORMATION SHOWN ON THIS DRAWING. The Contractor must verify all dimensions on site before making shop drawings or commencing work of any kind. No dimensions to be scaled from this drawing. Architect to be notified of any discrepancies in dimensions immediately.