


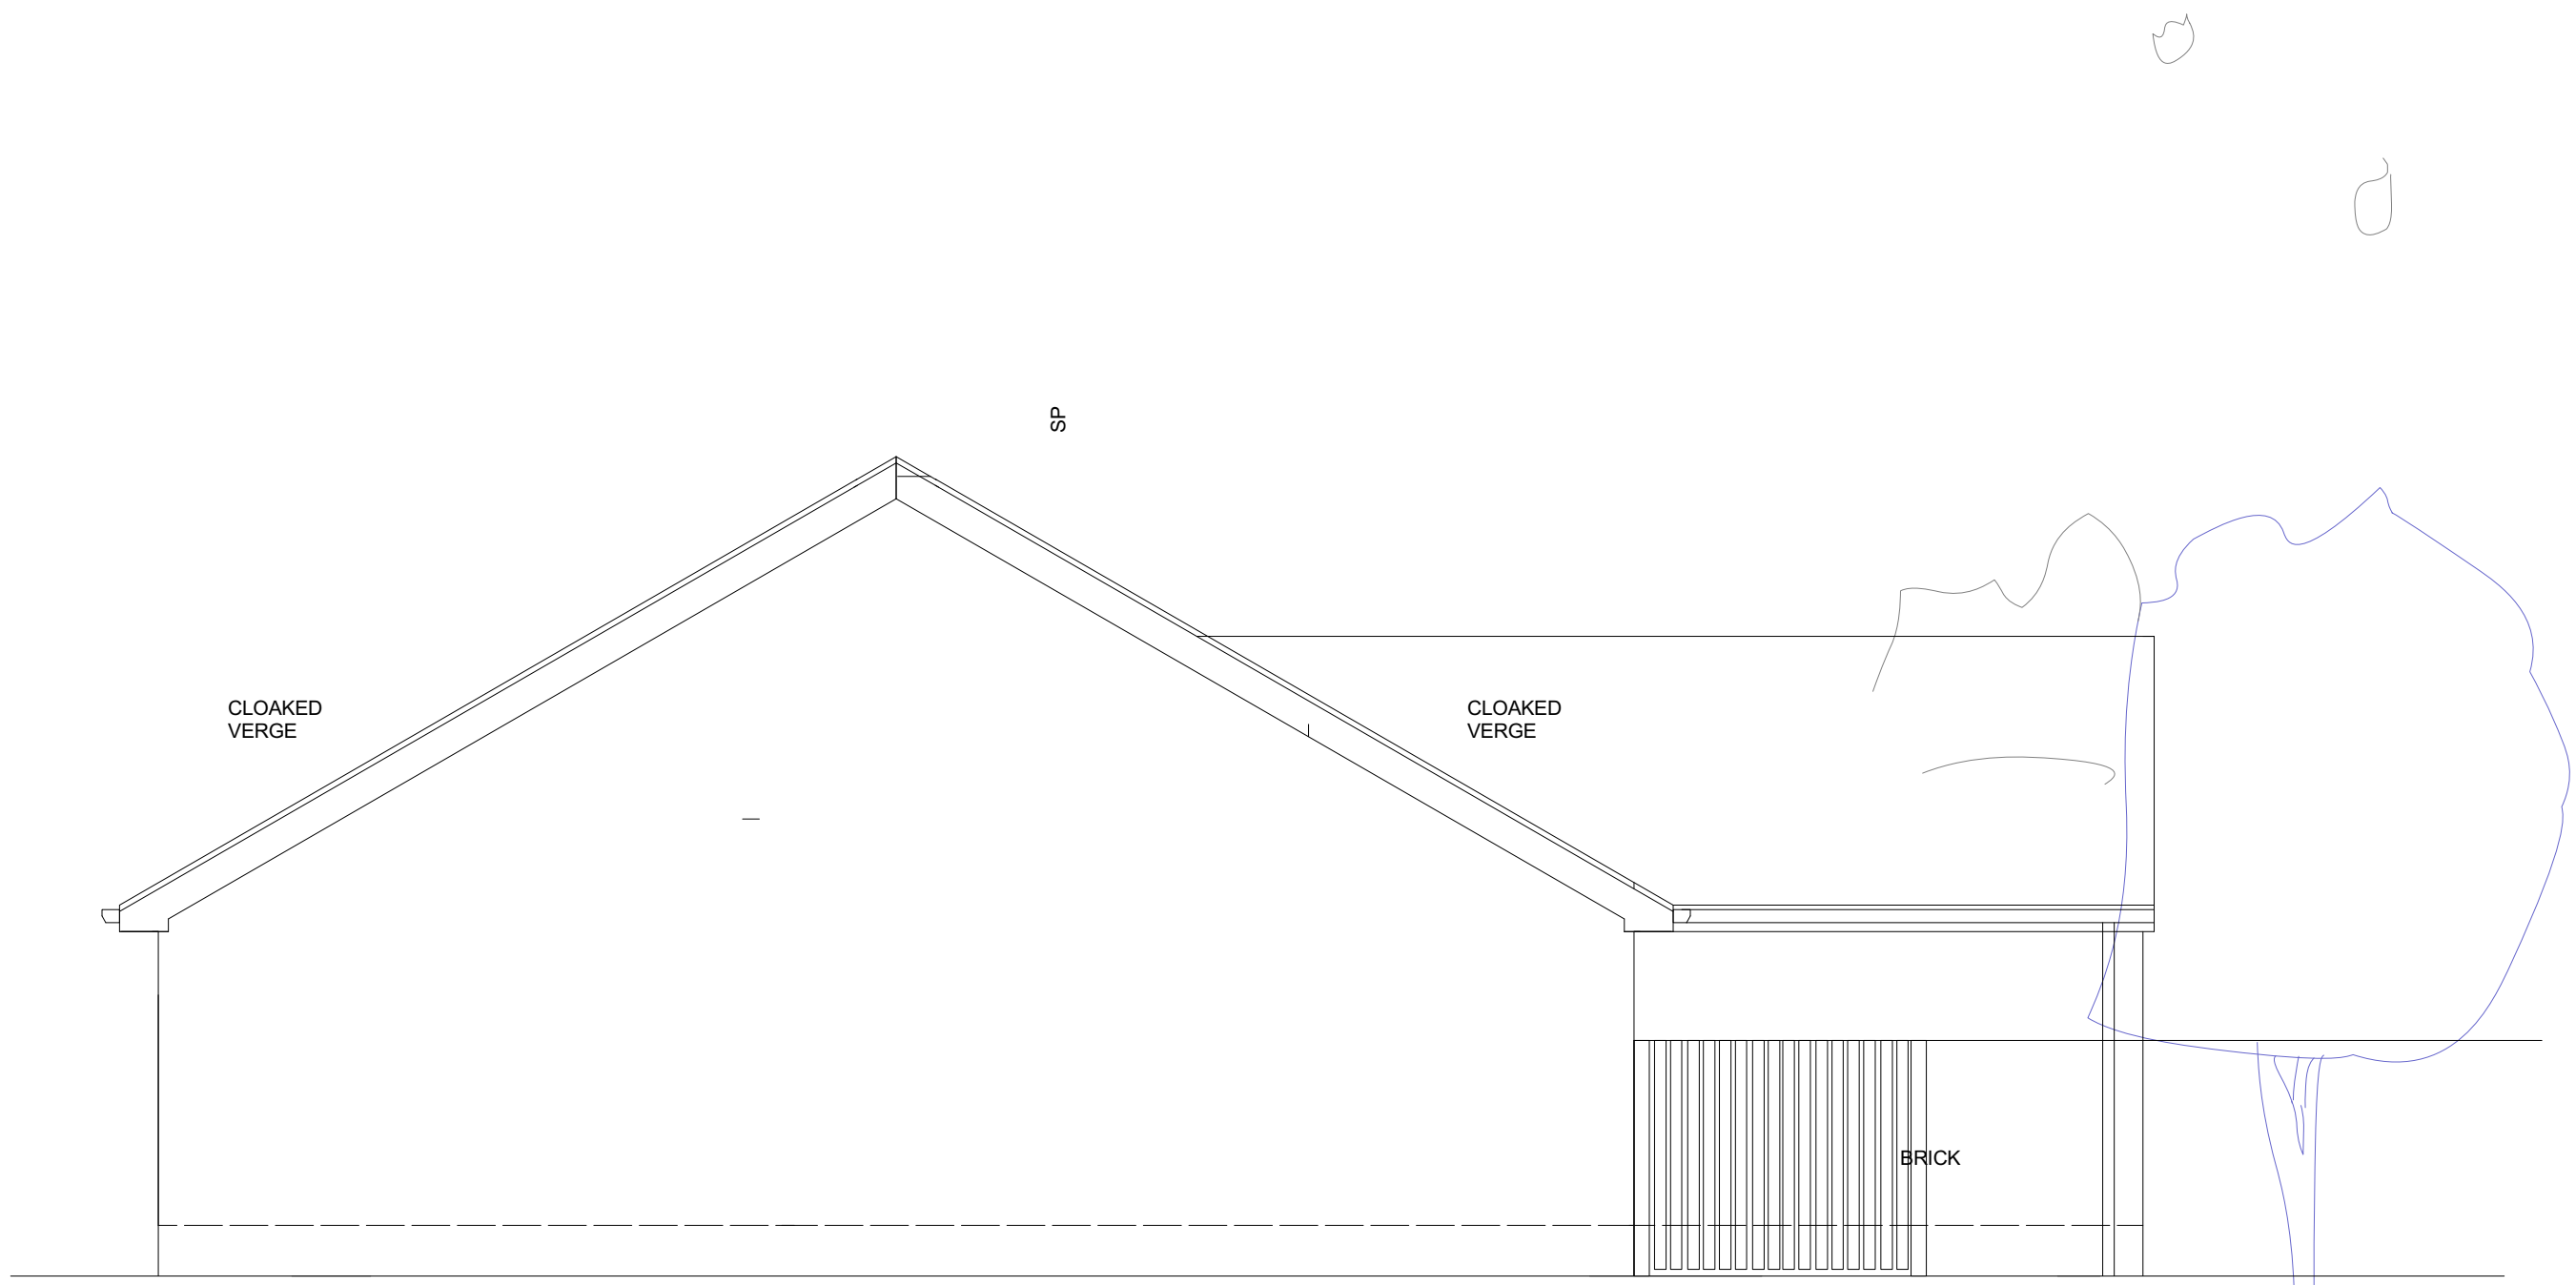

SIDE ELEVATION



REAR ELEVATION

SIDE ELEVATION

NOTES

DO NOT SCALE OFF THIS DRAWING.  
REFER TO THE WRITTEN DIMENSIONS ONLY  
COPYING OR FAXING WILL DISTORT THIS DRAWING

notes

No dimensions to be scaled from this drawing which is the property of the company. It is not to be used or disclosed in any way except as authorised by the company. The client is responsible for providing architect with correct site boundary/ownership definitions and any covenants or easements relating to the site. Architect will assume site boundaries as clearly defined, unless otherwise informed by client.  
No work to be carried out without planning permission, until all pre start planning conditions have been discharged and until a building regulations application has been submitted. Any work carried out before building regulations approval has been granted will be strictly at clients own risk.  
Any building works within 6m of a neighbouring home's foundations may require you to notify the owner of that property of your intentions at least one month before you start work.  
Work to an existing party wall requires you to give at least two months notice of your intentions. If consent to carry out work cannot be reached procedures dealing with an dispute should be followed (the party wall act 1996).

IT IS THE RESPONSIBILITY OF THE CONTRACTOR  
TO NOTIFY THE ARCHITECT OF ANY DISCREPANCIES  
ON THE DRAWING PRIOR TO CONSTRUCTION.  
DO NOT SCALE FROM THIS DRAWING  
ALL DIMENSIONS TO BE CHECKED ON SITE  
IF IN DOUBT ASK!

revisions

workstage : PLANNING

title: ELEVATIONS

project: DEMOLITION OF GARAGE  
REAR EXTENSION AND DETACHED  
GARAGE 12 MARTIN CLOSE BIRDWELL  
for LJ MORTON  
scale 1:50 at A1  
drawing no P02

DO NOT SCALE OFF THIS DRAWING.  
REFER TO THE WRITTEN DIMENSIONS ONLY  
COPYING OR FAXING WILL DISTORT THIS DRAWING

Andrew Bailey Architects Ltd  
RIBA CONSERVATION REGISTER ARCHITECT  
Glenower House  
85 Lundy Road  
Wimborne  
Dorset BH21 3JL  
T 01202 752500  
E andrew.bailey@akbarchitects.com  
W WWW.AKBARCHITECTS.COM

akb