




Drawing No.	Rev No.
MJB001 -003	A

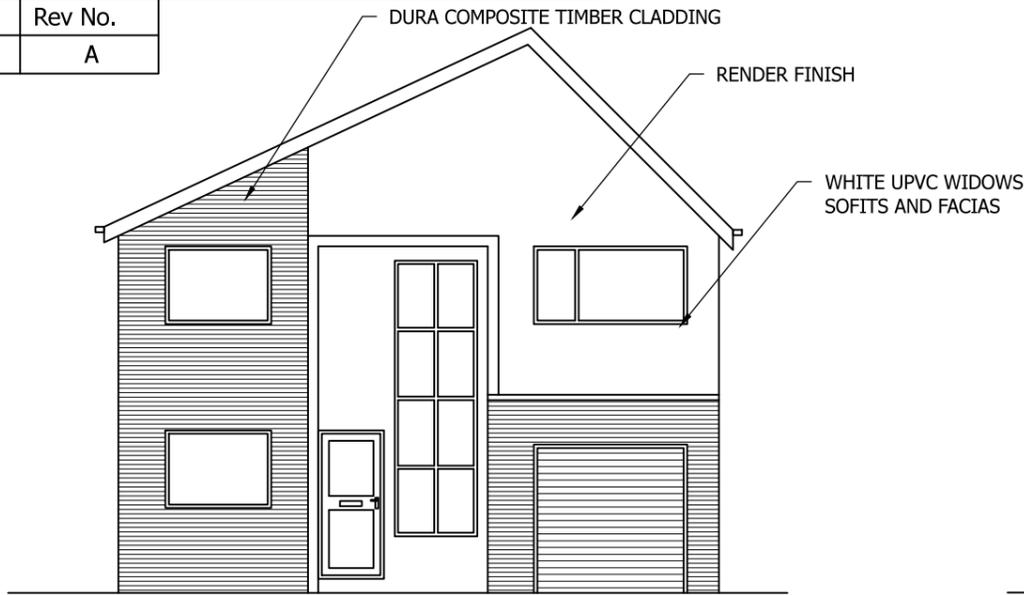


PROPOSED FRONT ELEVATION
SCALE 1:100 AT A3

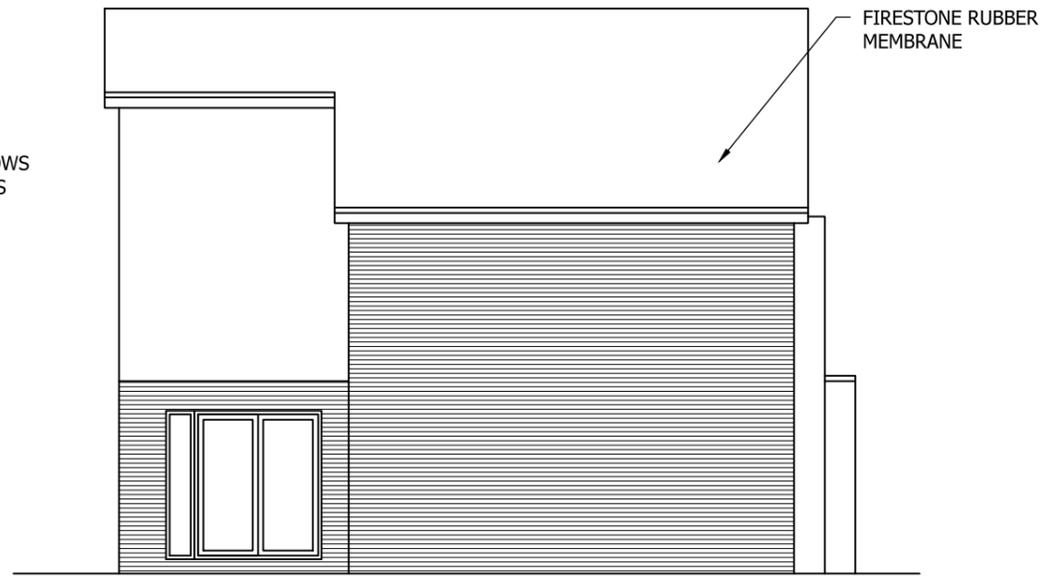

PROPOSED SIDE ELEVATION PLOT 2
SCALE 1:100 AT A3

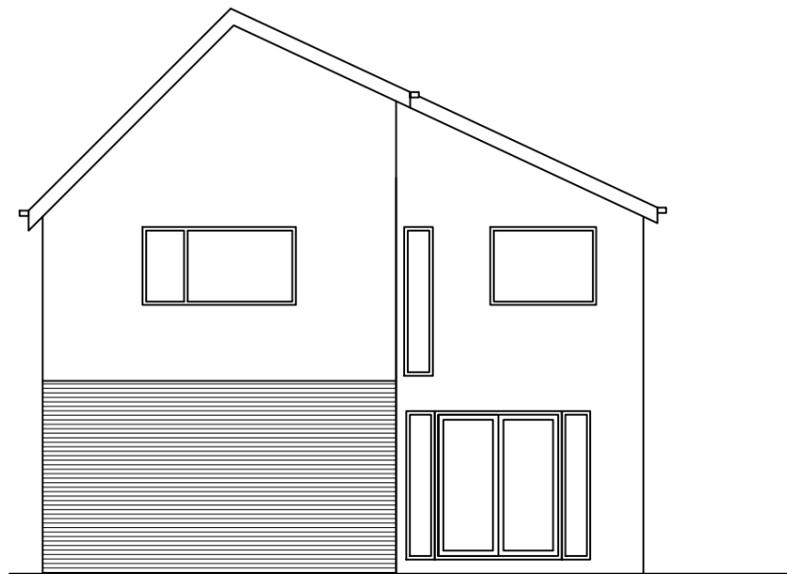


PROPOSED REAR ELEVATION PLOT 2
SCALE 1:100 AT A3

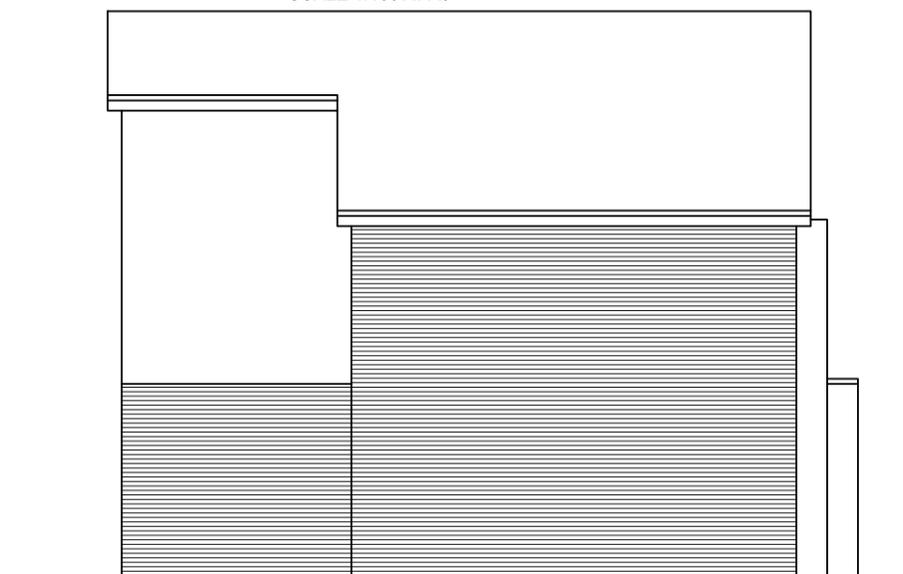

PROPOSED SIDE ELEVATION PLOT 1
SCALE 1:100 AT A3



PROPOSED REAR ELEVATION PLOT 1
SCALE 1:100 AT A3

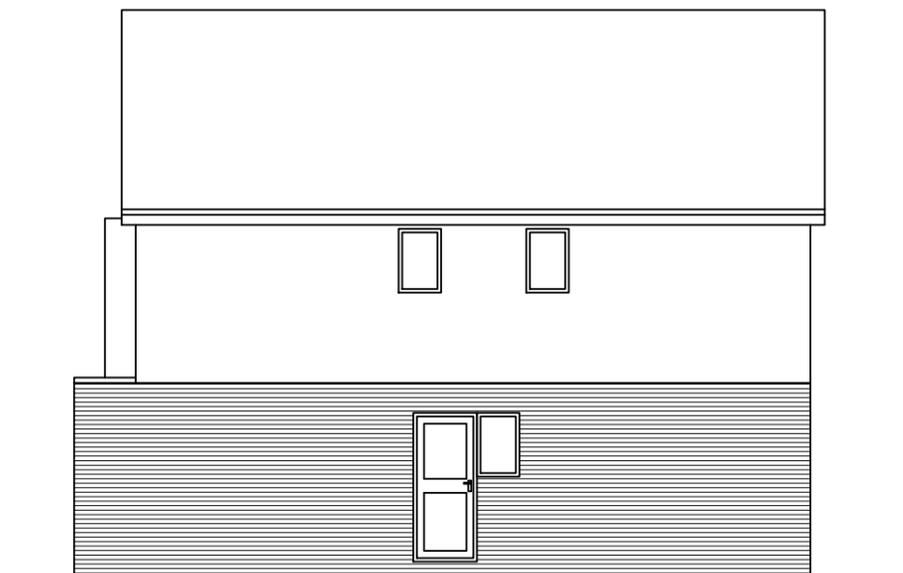

PROPOSED SIDE ELEVATION
SCALE 1:100 AT A3

DO NOT SCALE: Contractor to check all dimensions and report any omissions or errors

NOTES

Rev	Description	By	Chk	App	Date
A	Changed to pitched roof.	JRB			12/03/14

JRB DESIGNS Ltd
1 Saville Road
Cudworth
Barnsley
S72 8LT
Tel: 01226 383542
Fax: 01226 380078
Mob: 07970 541192
Email: john@jrbdesigns.co.uk

This drawing is copyright. © jrbdesigns Ltd.

Client
**MS J BLAND
83 NORTH STREET
DARFIELD
S73 0AH**

Drawing Title
PROPOSED ELEVATIONS

Address
**LAND ADJACENT TO 11 CROSS LANE
ROYSTON
BARNSELY
S71 4AX**

Project Title:
**TWO DETACHED
HOUSES**

Purpose of Issue:
PLANNING

Drawing Status
FIRST ISSUE

Scale at A3 AS SHOWN	Drawn By JRB	Date 14/12/2013
Checked By	Date 14/12/2013	Approved By Date 14/12/2013

Project No. MJB001	Drawing No. 003	Revision A
------------------------------	---------------------------	----------------------

APPROVAL INFORMATION TENDER CONTRACT CONSTRUCTION