

BUILDING DESIGN PARTNERSHIP SHALL HAVE NO RESPONSIBILITY FOR ANY USE MADE OF THIS DOCUMENT OTHER THAN FOR THAT WHICH IT WAS PREPARED AND ISSUED.

ALL DIMENSIONS SHOULD BE CHECKED ON SITE.

DO NOT SCALE FROM THIS DRAWING

ANY DRAWING ERRORS OR DIVERGENCIES SHOULD BE BROUGHT TO THE ATTENTION OF BUILDING DESIGN PARTNERSHIP AT THE ADDRESS SHOWN BELOW.

DRAWINGS SHALL BE READ IN CONJUNCTION WITH THE FOLLOWING BEFORE WORK COMMENCES:

- THE CDM DESIGN ISSUES REGISTER
- THE BDP RISK SERIES OF DRAWINGS
- THE PROJECT CDM RISK REGISTER




NOTES


DESIGN INTENT ONLY

Key

- A Perforated folded aluminium cladding
- B Metal channel detail
- C Limestone gabion cladding
- D Glazed curtain walling
- E External door
- F External louvres
- G Canopy over main entrance
- H Ventilated vehicle shutters

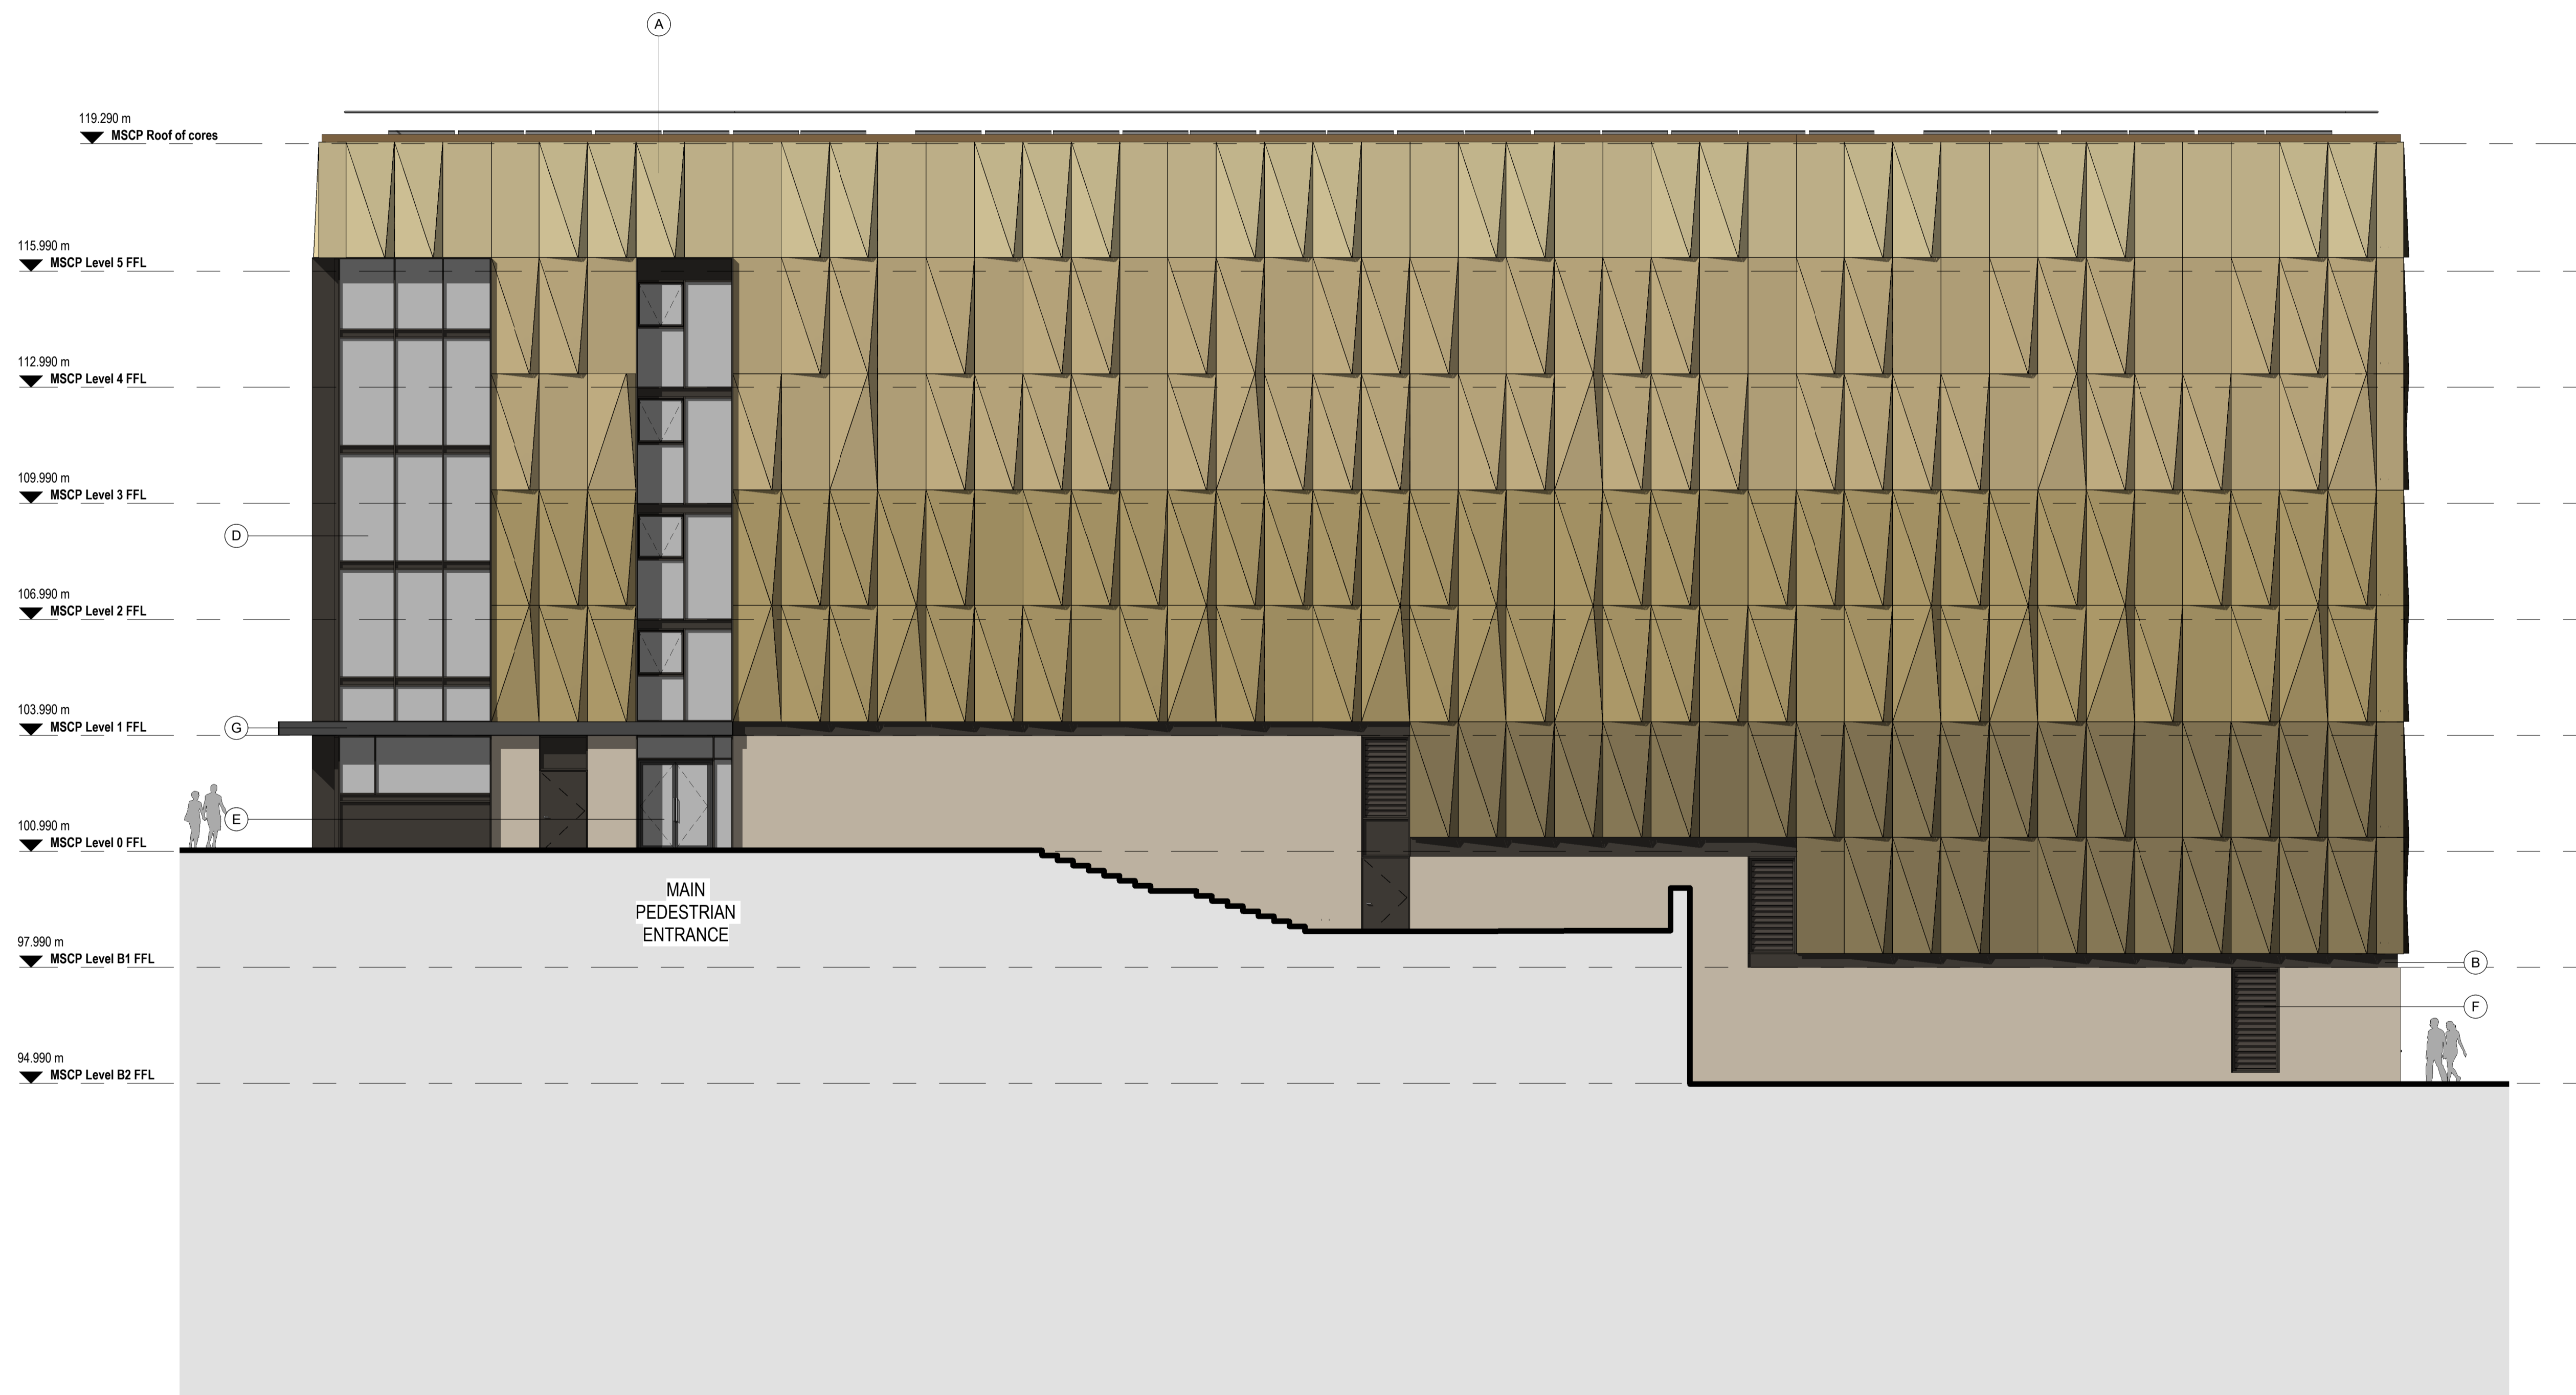

P01	Planning Issue	MD	ST	08.07.22
-----	----------------	----	----	----------

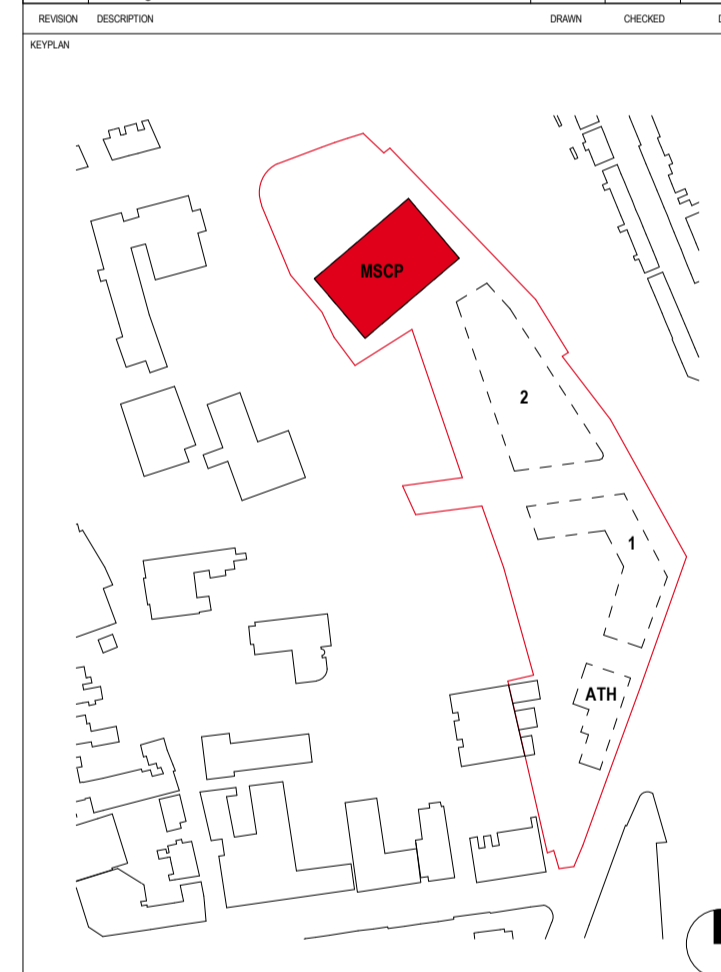

Barnsley
Metropolitan Borough Council

BMBC
Westgate Plaza One
Westgate
Barnsley
S70 2DR
Tel. 01226 775372

BDP.

3 St Paul's Place
129 Norfolk Street
Sheffield
S1 2JE
United Kingdom

T +44 (0)114 273 1641
www.bdp.com

PROJECT TITLE
The Seam, Barnsley's Digital Campus – Phase 1

REFERENCE
P3002270 For Planning

DRAWING TITLE
MSCP - GA South Elevation

SCALE
@ A1

1 : 100

DATE FIRST ISSUED
24/06/22

DRAWING NO.
SEAM-BDP-CP-ZZ-EL-A-01003

REVISION
P01

0m 2m 4m 6m 8m 10m

SCALE 1:100