

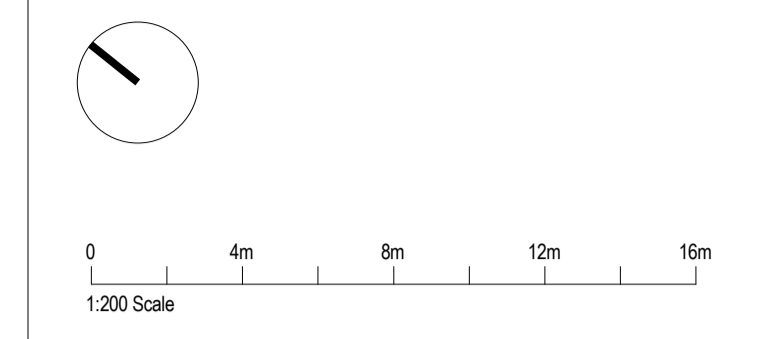


Notes:  
 • This drawing is copyright.  
 • Do not scale dimensions from this drawing.  
 • This drawing is to be read in conjunction with all other relevant drawings.  
 • All discrepancies on this drawing are to be reported to the architect.  
 • Do not modify any element of this drawing.  
 • Use drawing only for purpose(s) issued.

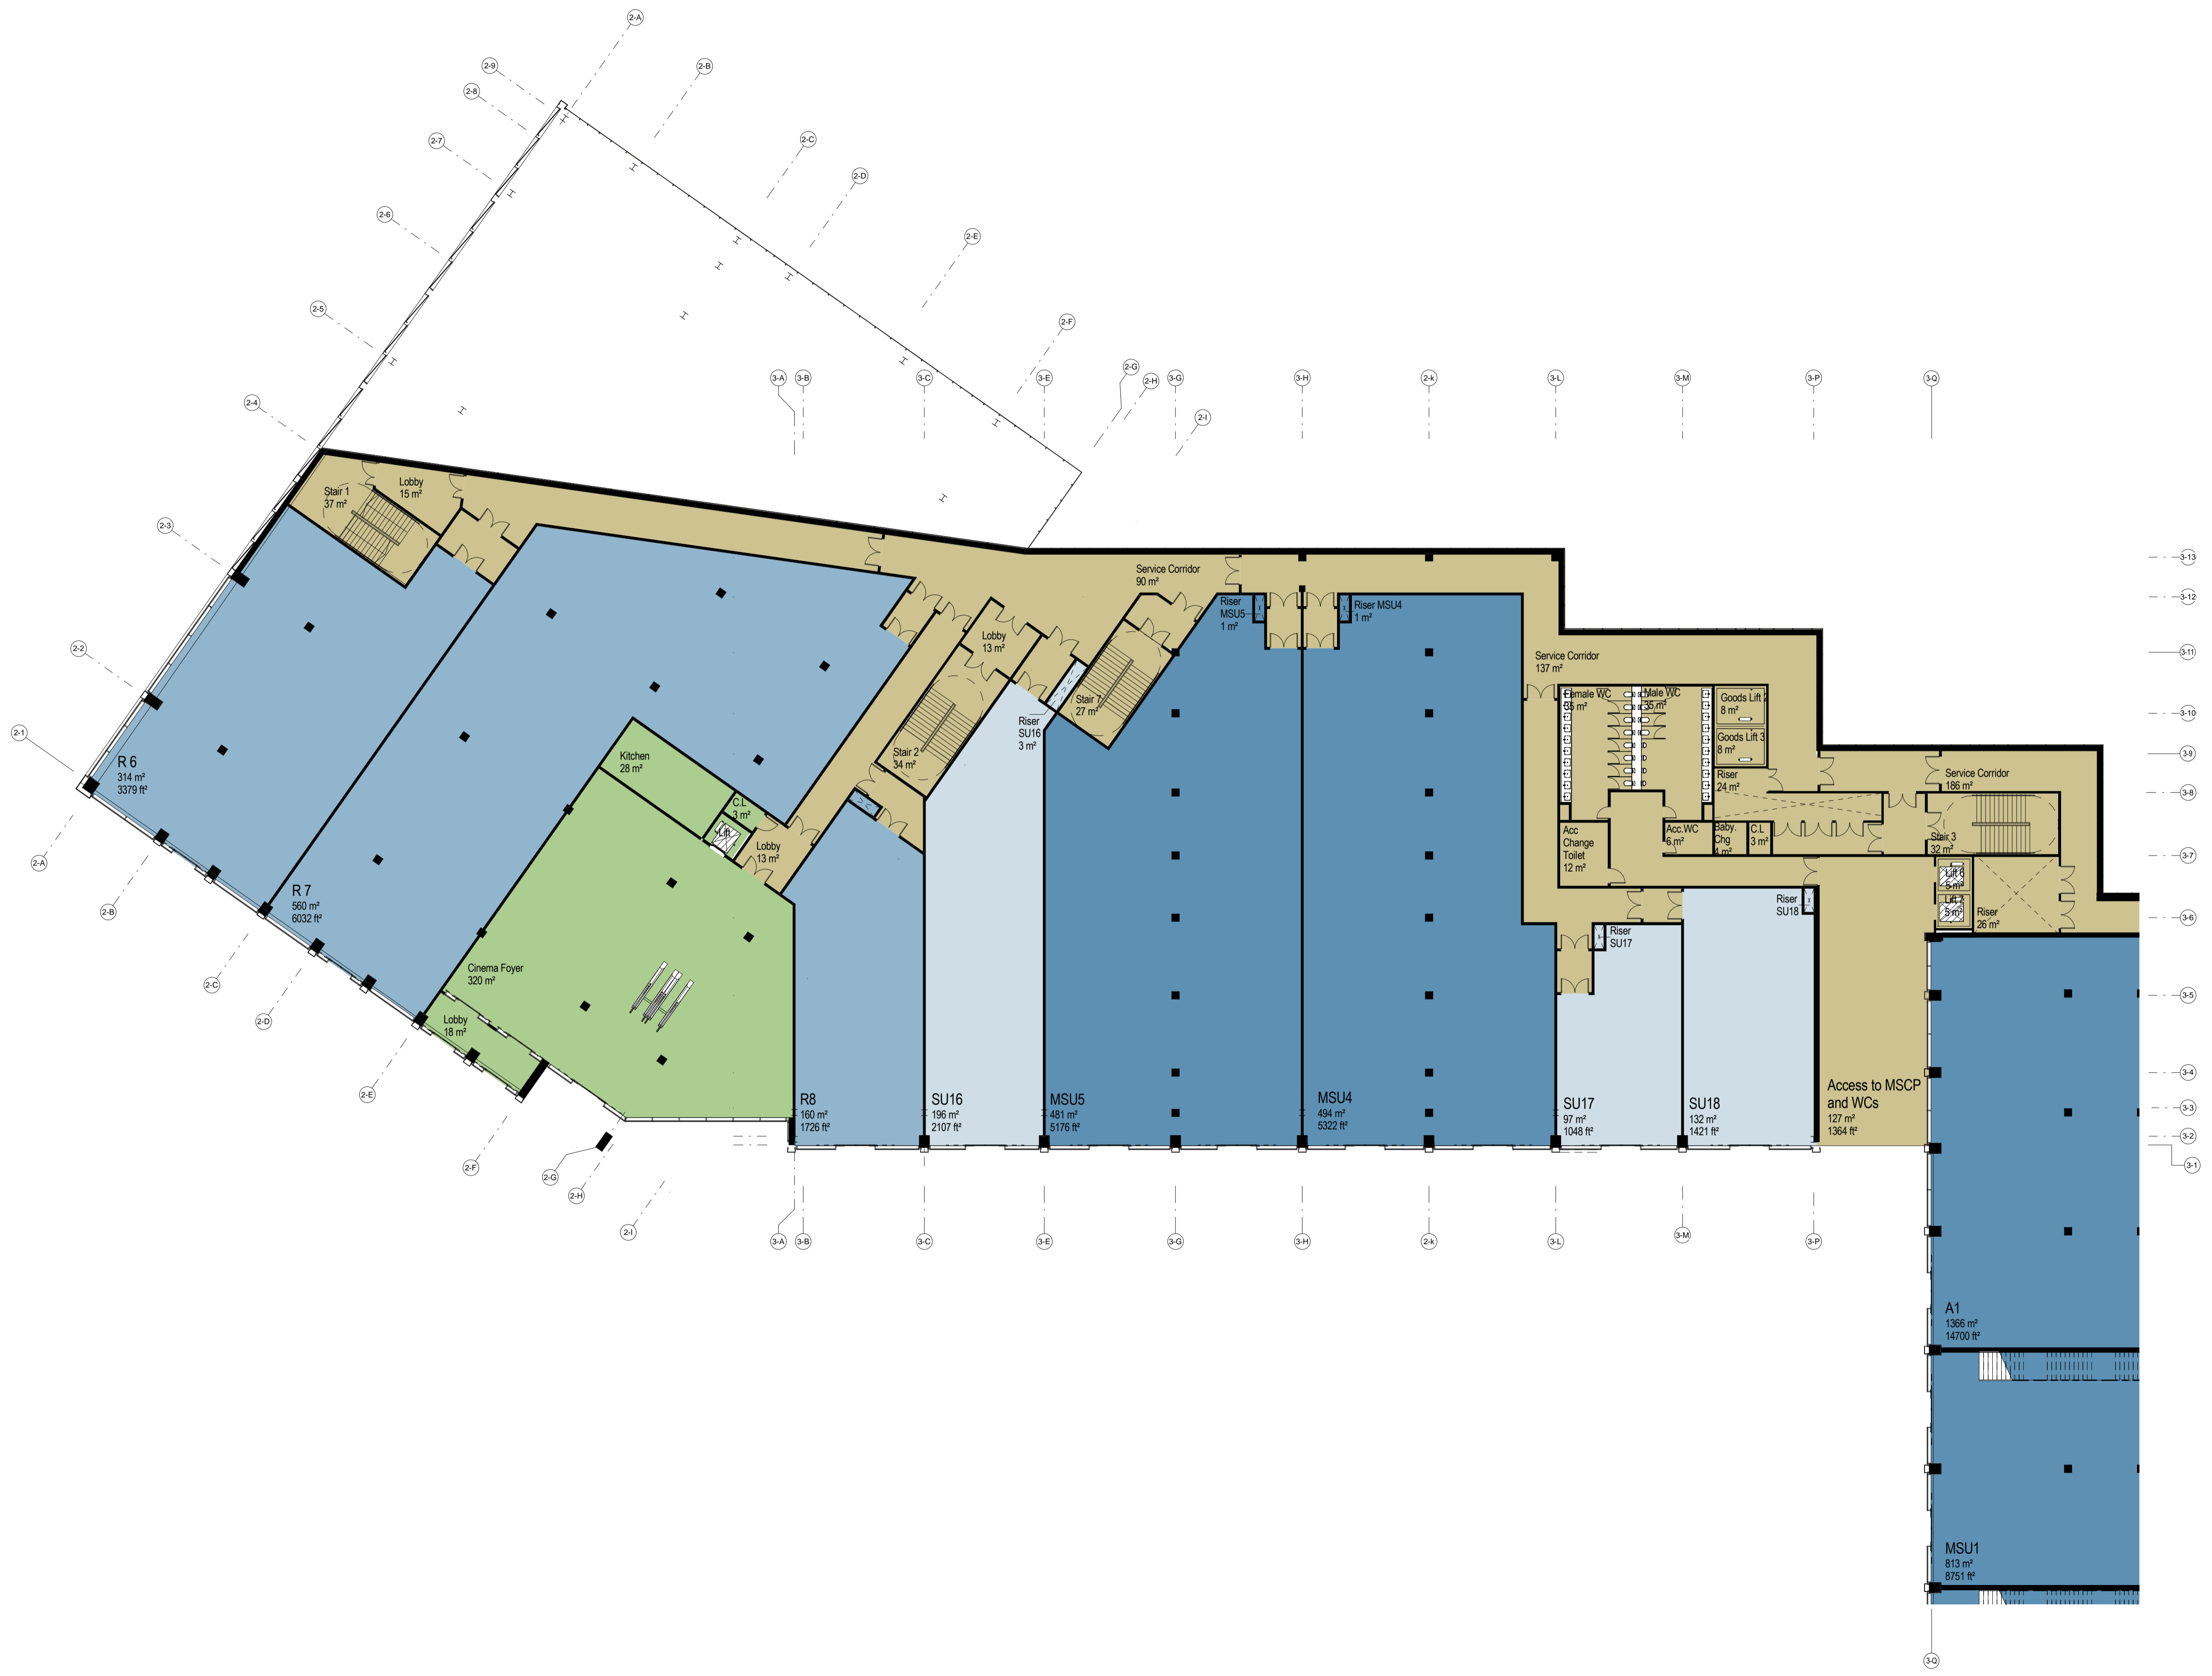


- The following external model files are included within this drawing:
- Medium Shopping Unit (A1-Retail)
  - Shopping Unit (A1-Retail)
  - Restaurant (A3-Food and Drink)
  - Leisure - Cinema (D2)
  - Leisure - Other (D2)
  - MSCP
  - Ancillary

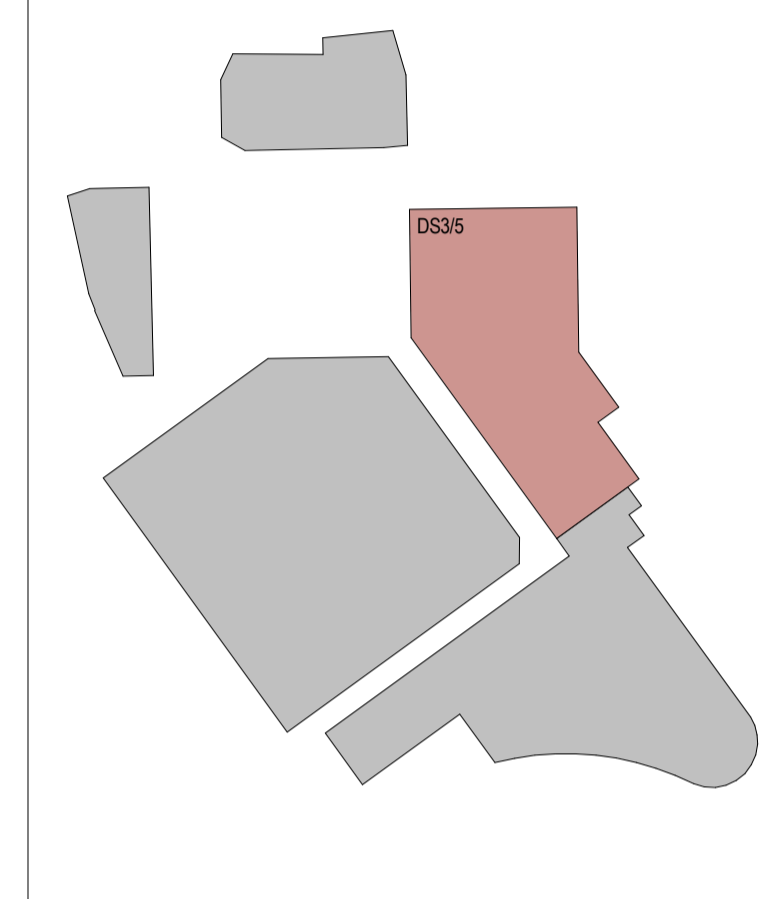

Rev	Date	Revision Notes	Drawn	Review
9	12/04/17	Planning Issue	EA	SL
8	06/03/17	Cinema H.O.T. Issue	EA	SL
7	03/02/17	Stage 3 pricing issue	EA	SL
6	31/01/17	Cinema's Goods Lift added - Partition Types updated	EA	SL
5	16/12/16	Risers incorporated	EA	SL
4	12/12/16	Coordination Issue	EA	SL
3	19/08/16	Stage 2 Issue - General Update	EA	SL
2	28/07/16	Stage 2 Issue	EA	SL
1	15/07/16	Phase 2 DS 3-5 GA Issue	EA	SL

Client  
 Turner & Townsend

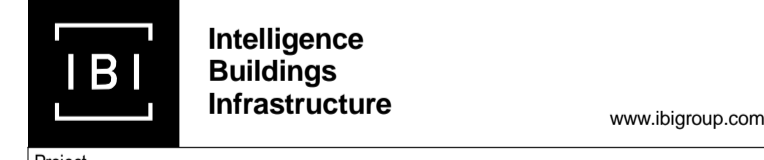

Project  
 Better Barnsley Town Centre Phase 2 - Development Site 3/5 & 6/7

Drawing Title  
 DS.3&5 - Ground Floor Plan

Job Number 50727	Date Created 02/12/15	PAS 1192 Status Code
Scale@A1 1 : 200	Purpose Planning	
Drawing Number BBTC_IBI_DS-35_A_F100_PL_00_001	Revision 9	