
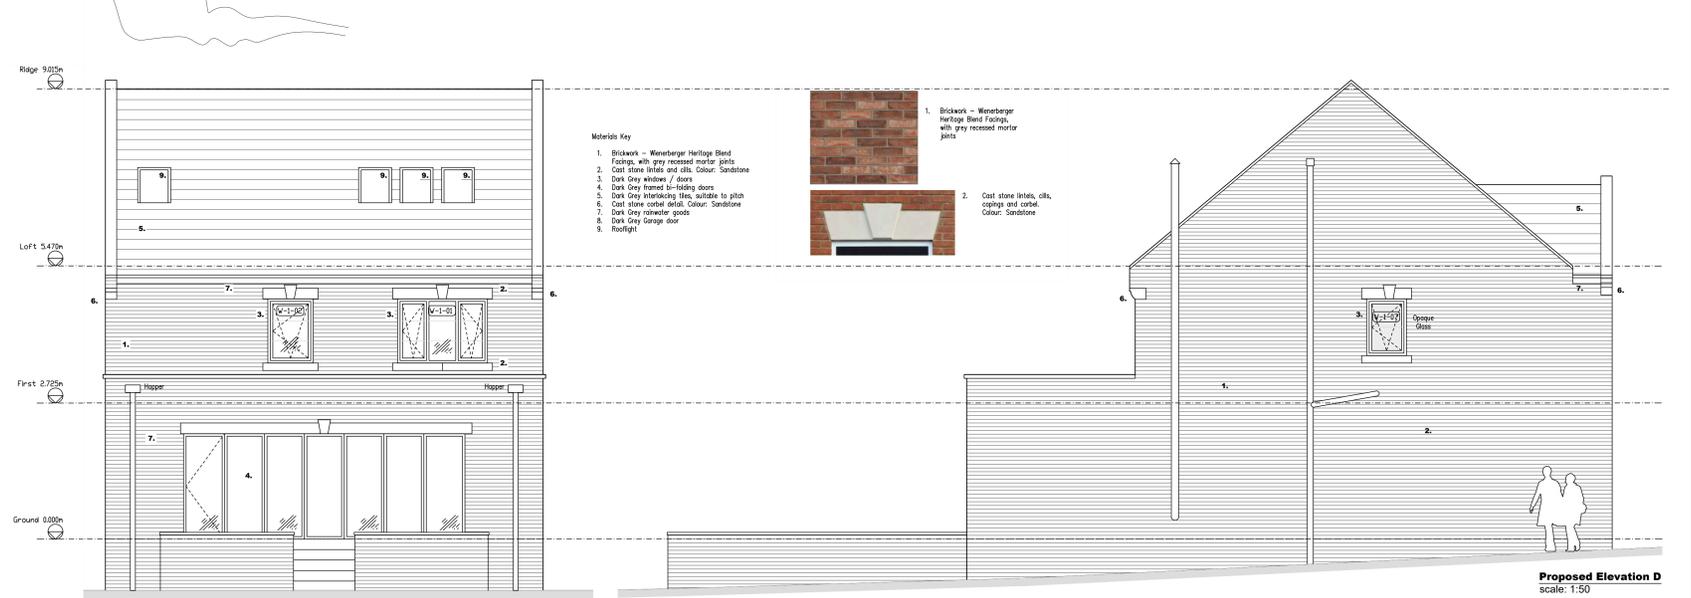
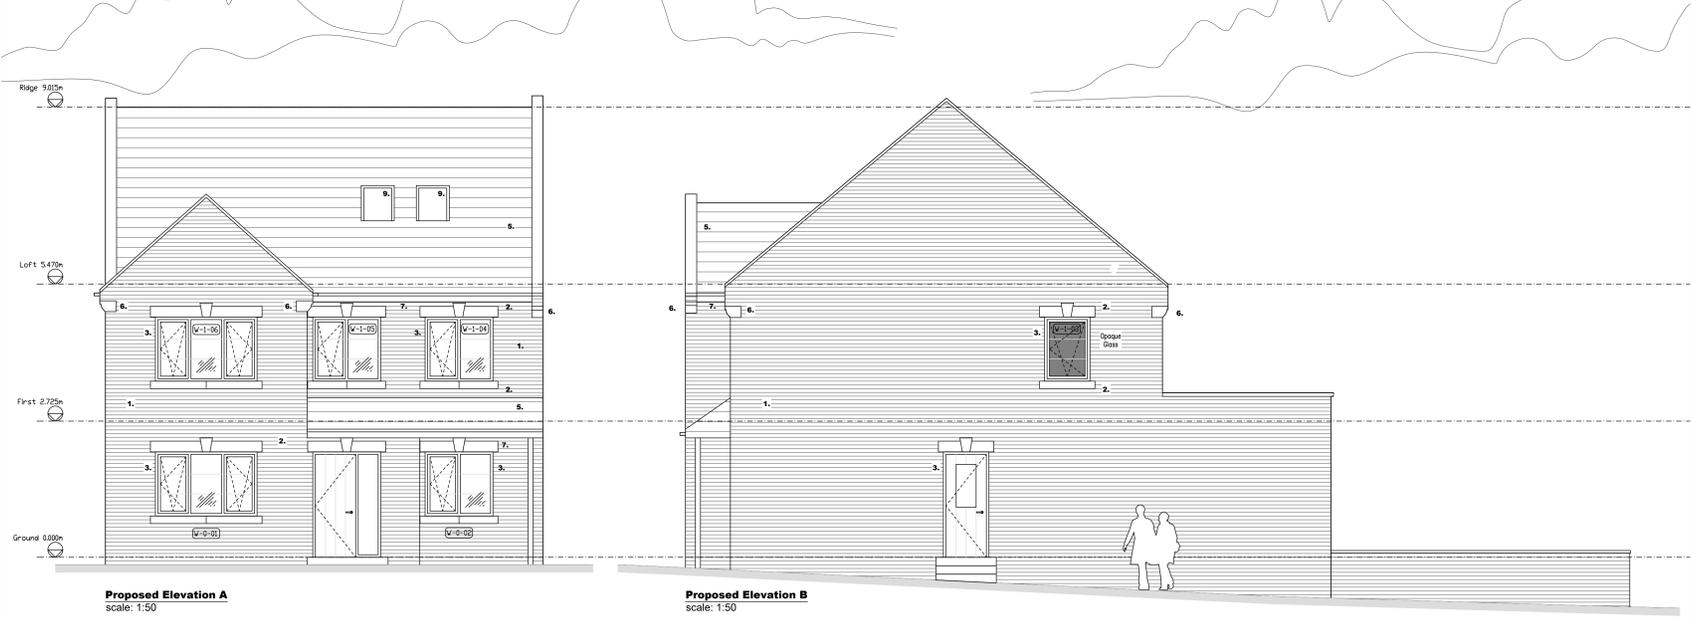
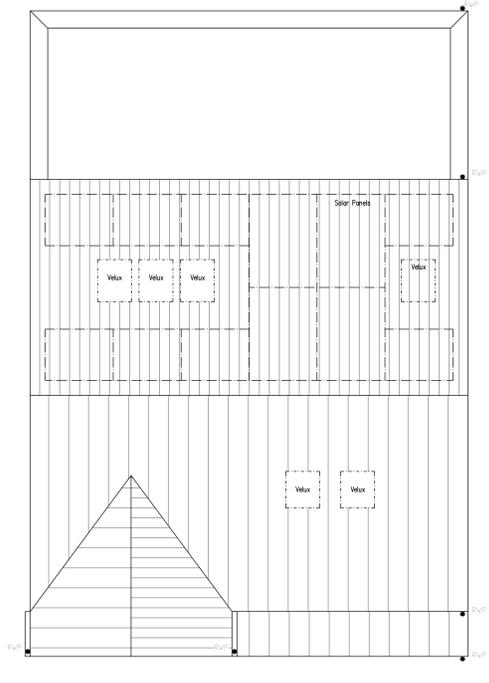
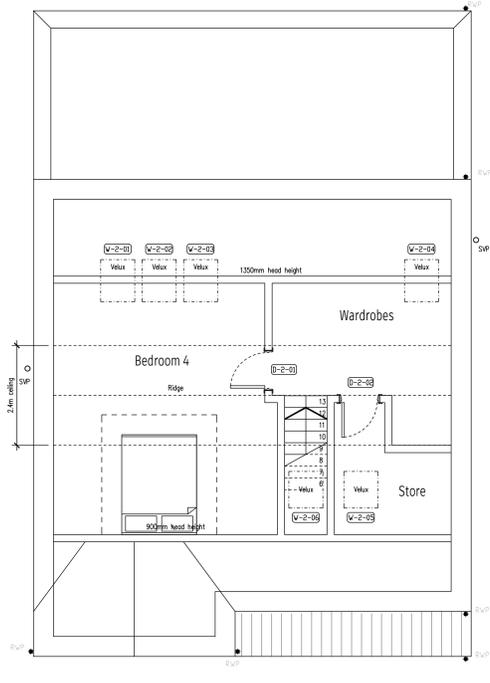
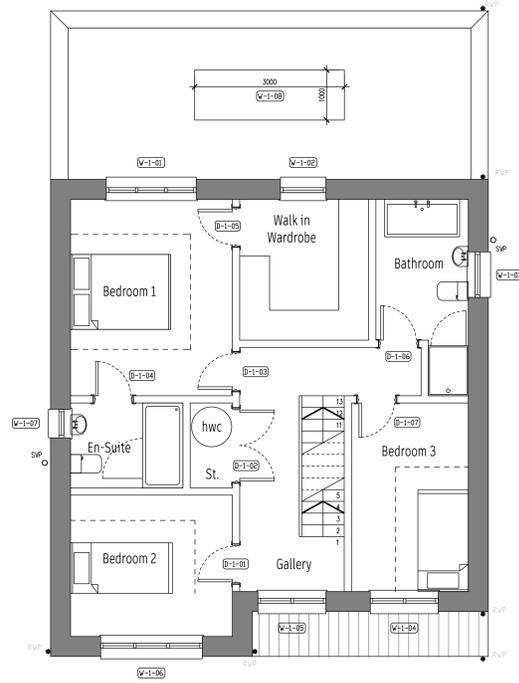


REVISIONS  
 Rev A Gate panel added, garage door replaced with window to front elevation. Grade increased in size. 11.08.2025  
 Rev B Internal layout changes as checked. 18.09.2025  
 Rev C External Levels shown, along with clarified external materials. 16.12.2025

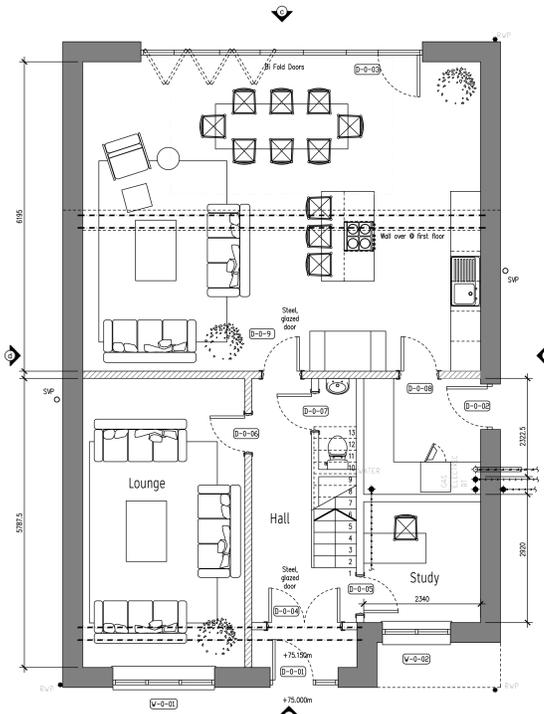

PROJECT  
 New Build House  
 102a Hawshaw Lane, Hoyland  
 TITLE  
 Proposed GAs  
 SCALE  
 1:50  
 DATE  
 25.05.2025  
 DRAWN BY  
 REVIEWED  
 DRAWING NO  
 2025-02-01  
 REVISION  
 C  
 DRAWING PATH