



(Scale 1: 250)

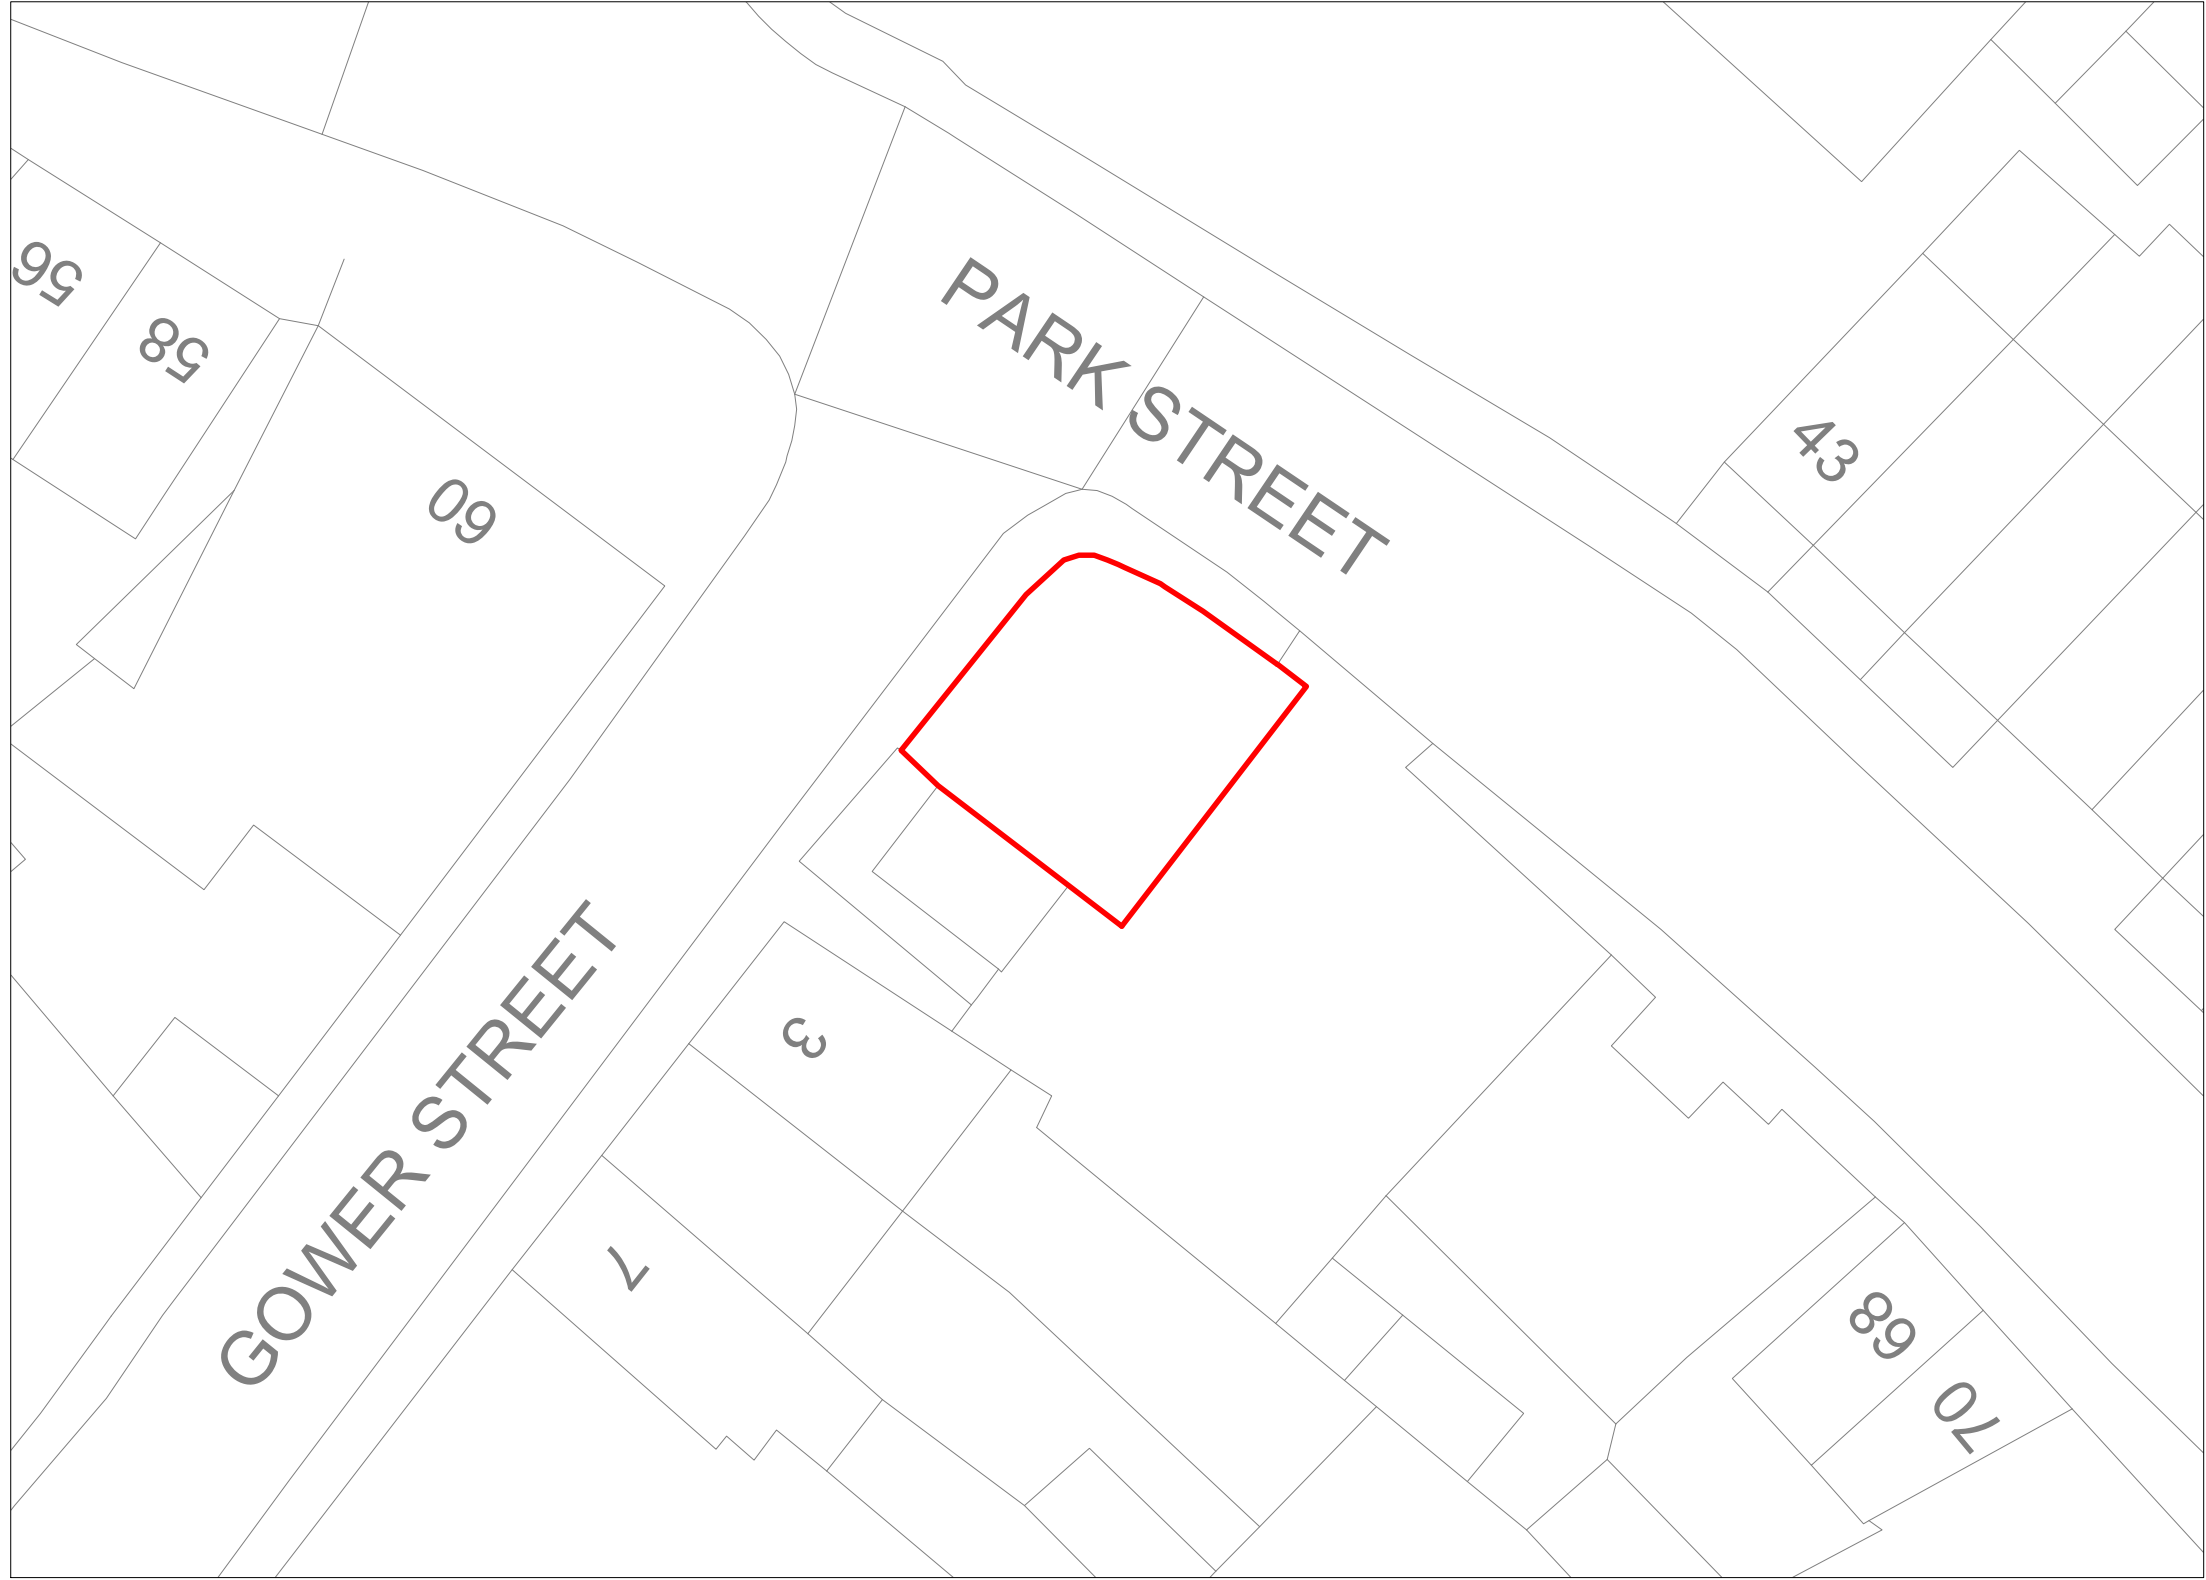

| REV | DATE     | BY | DESCRIPTION          | CHK | APD |
|-----|----------|----|----------------------|-----|-----|
| B   | 09/04/25 | JC | Site Layout ammended | JH  | IC  |
| A   | 31/03/25 | JC | Issued for Approval  | JH  | IC  |

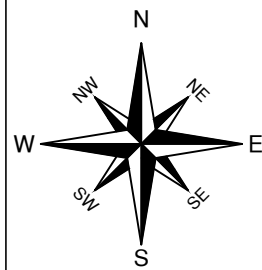

**ZEST**

Zest Eco Ltd, Bond House, The Bourse,  
Boar Lane, Leeds, LS1 5EN  
web—Zest.uk.com email—operations@zest.uk.com

DRAWING STATUS  
FOR PLANNING

DESIGN  
ZEST

|                 |                |             |               |                |           |
|-----------------|----------------|-------------|---------------|----------------|-----------|
| SCALE<br>1: 250 | DATE<br>MAR'25 | DRAWN<br>JC | CHECKED<br>JH | APPROVED<br>IC | SHT<br>A3 |
|-----------------|----------------|-------------|---------------|----------------|-----------|

DRAWING No.  
ZST—0000—02

PROJECT  
2678—GOWER STREET & PARK STREET

TITLE  
EXISTING LAYOUT  
WOMBWELL  
BARNSELY  
S73 0HS

NOTES

- 1/ Desktop survey undertaken
- 2/ Utility plans must be consulted prior excavation
- 3/ Excavations must follow a defined suitable safe system of work
- 4/ All dimensions should be verified on site prior to construction.

LEGEND

- OWNERSHIP BOUNDARY
- EXISTING

SITE LOCATION PLAN — 1:1250

