

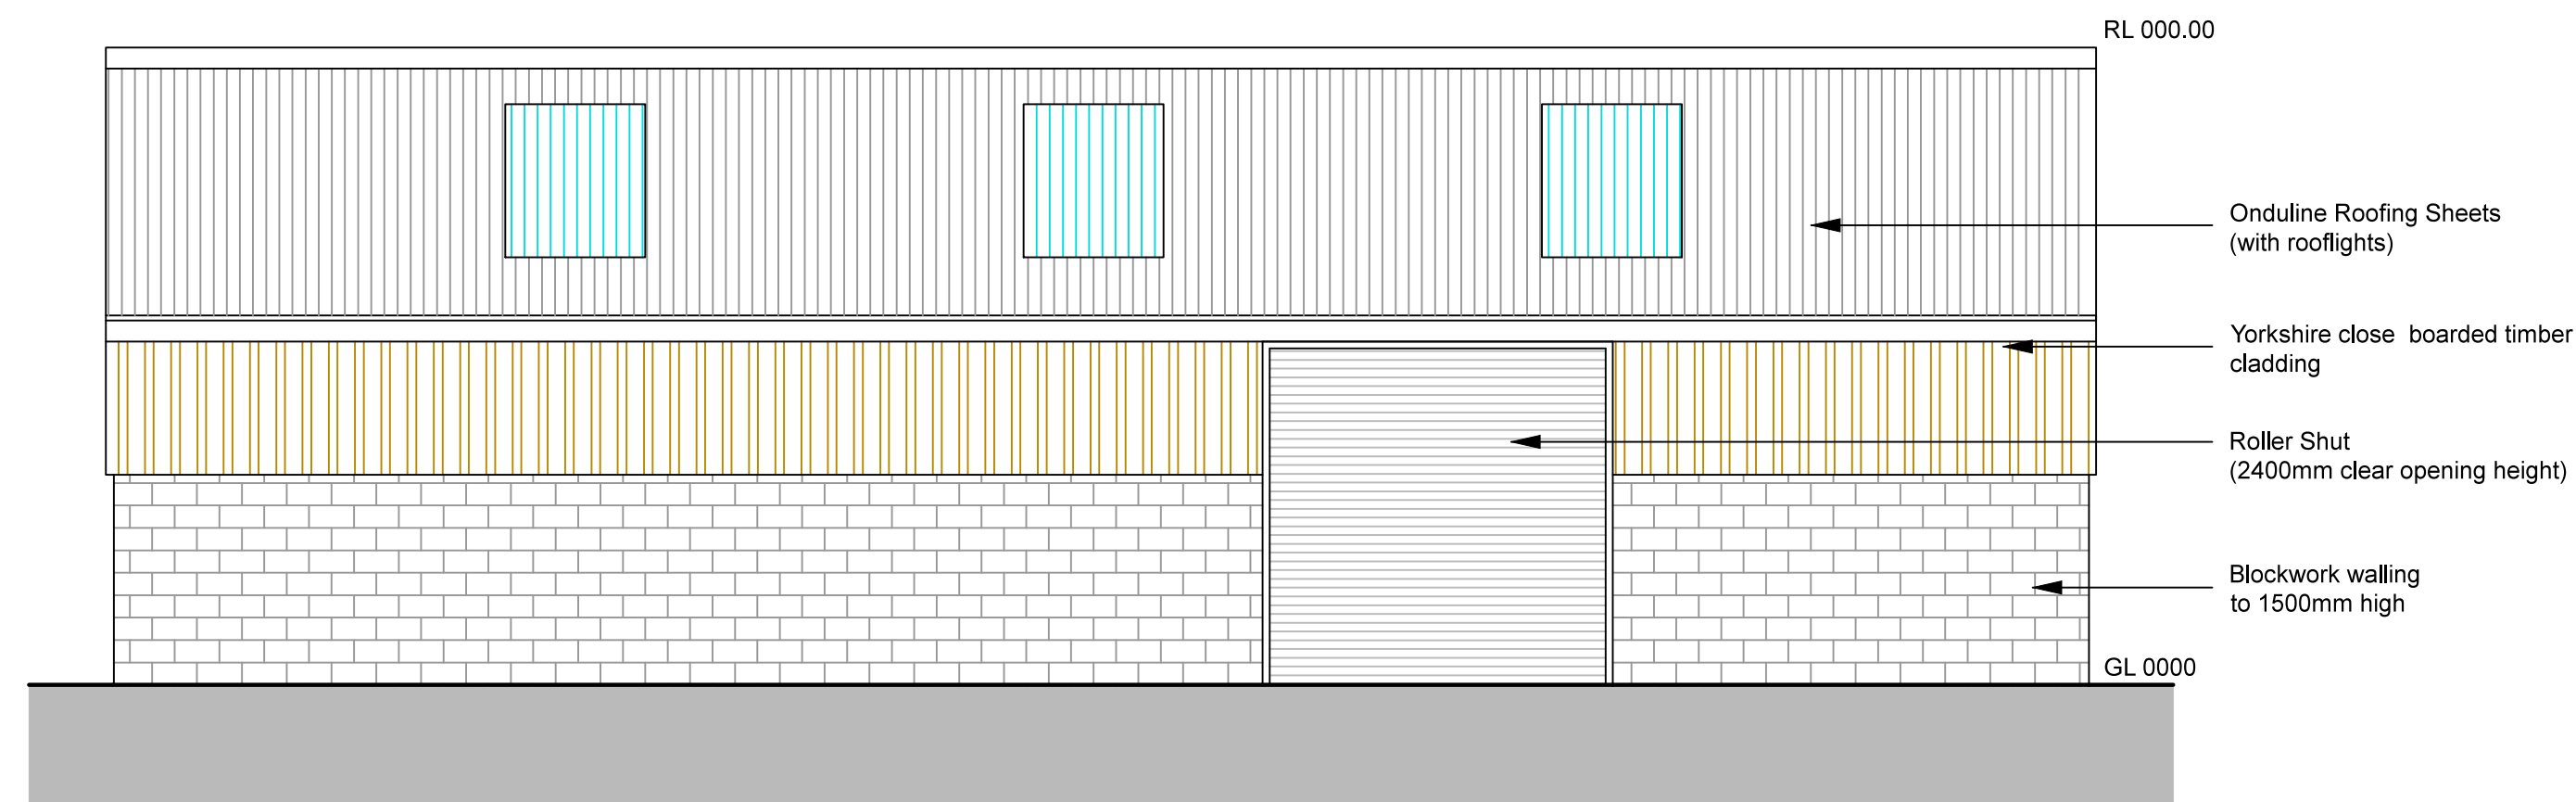



Floor Plan

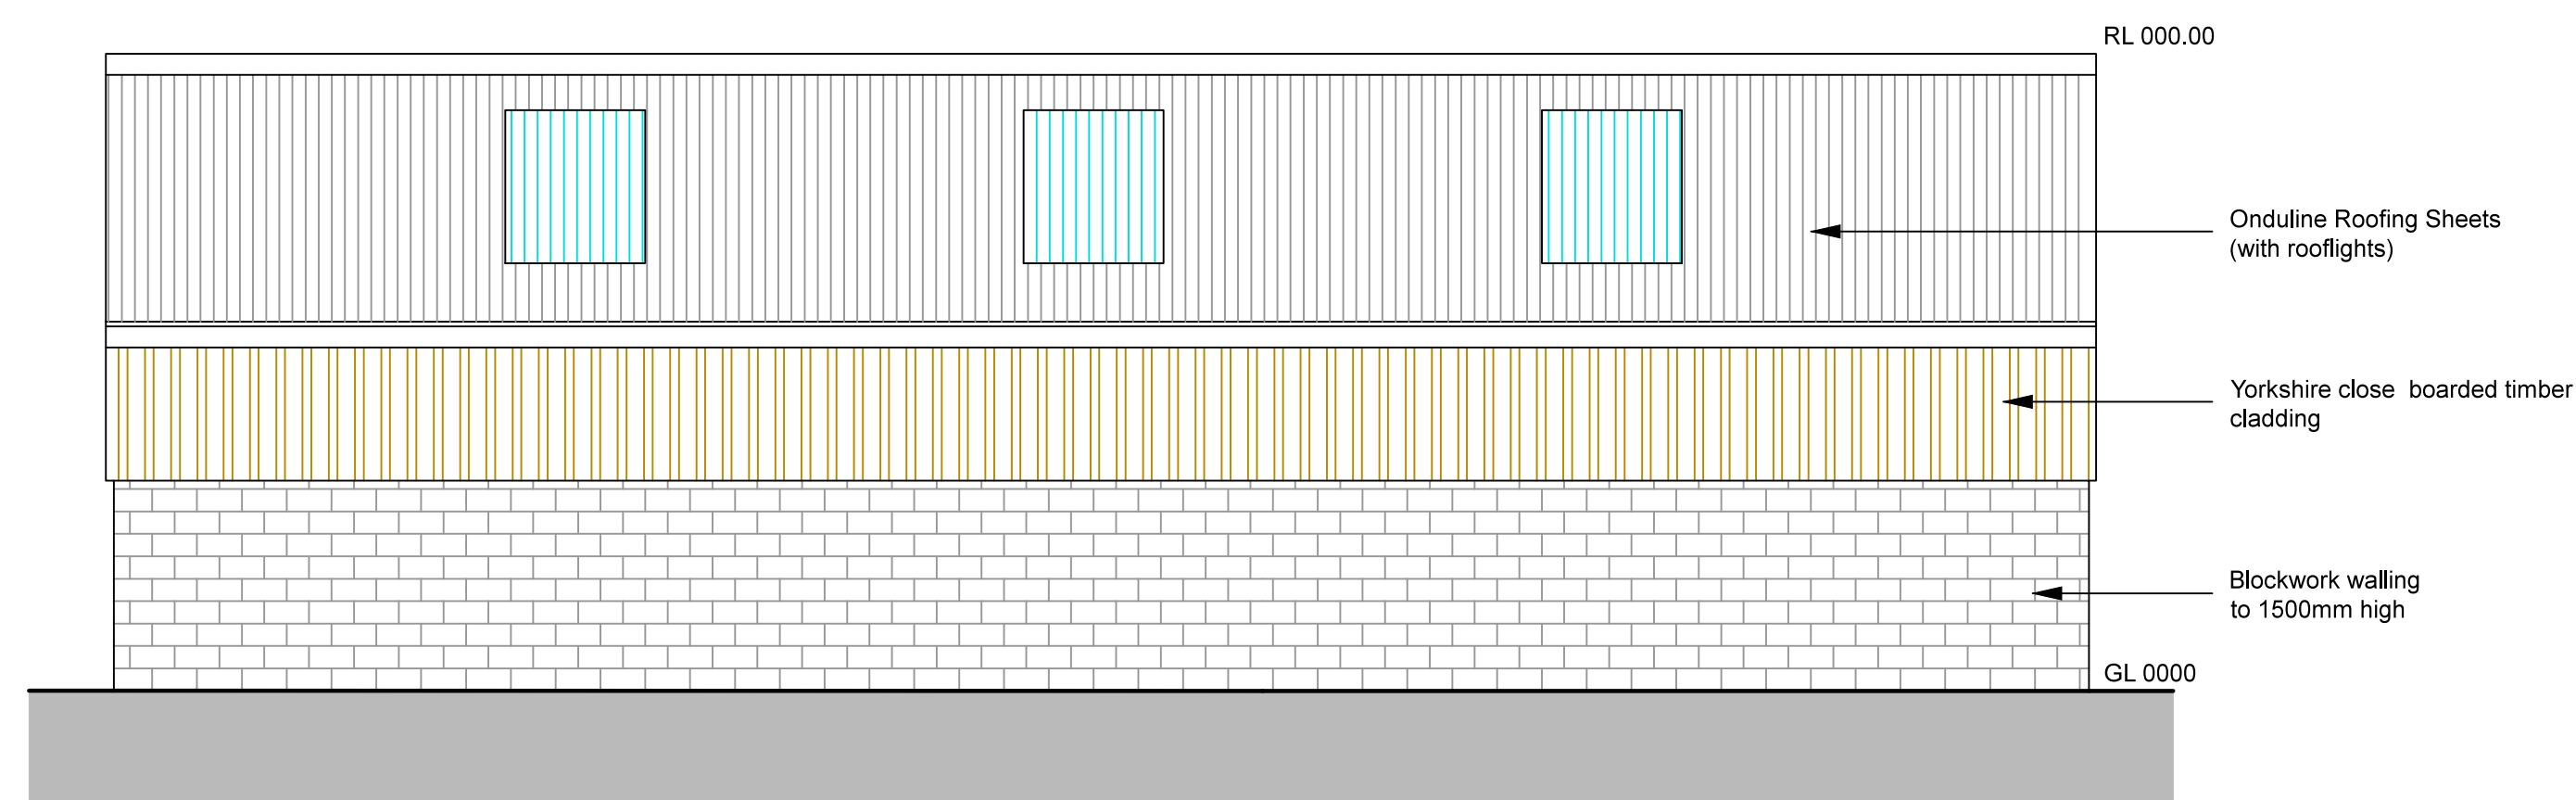

Front Elevation

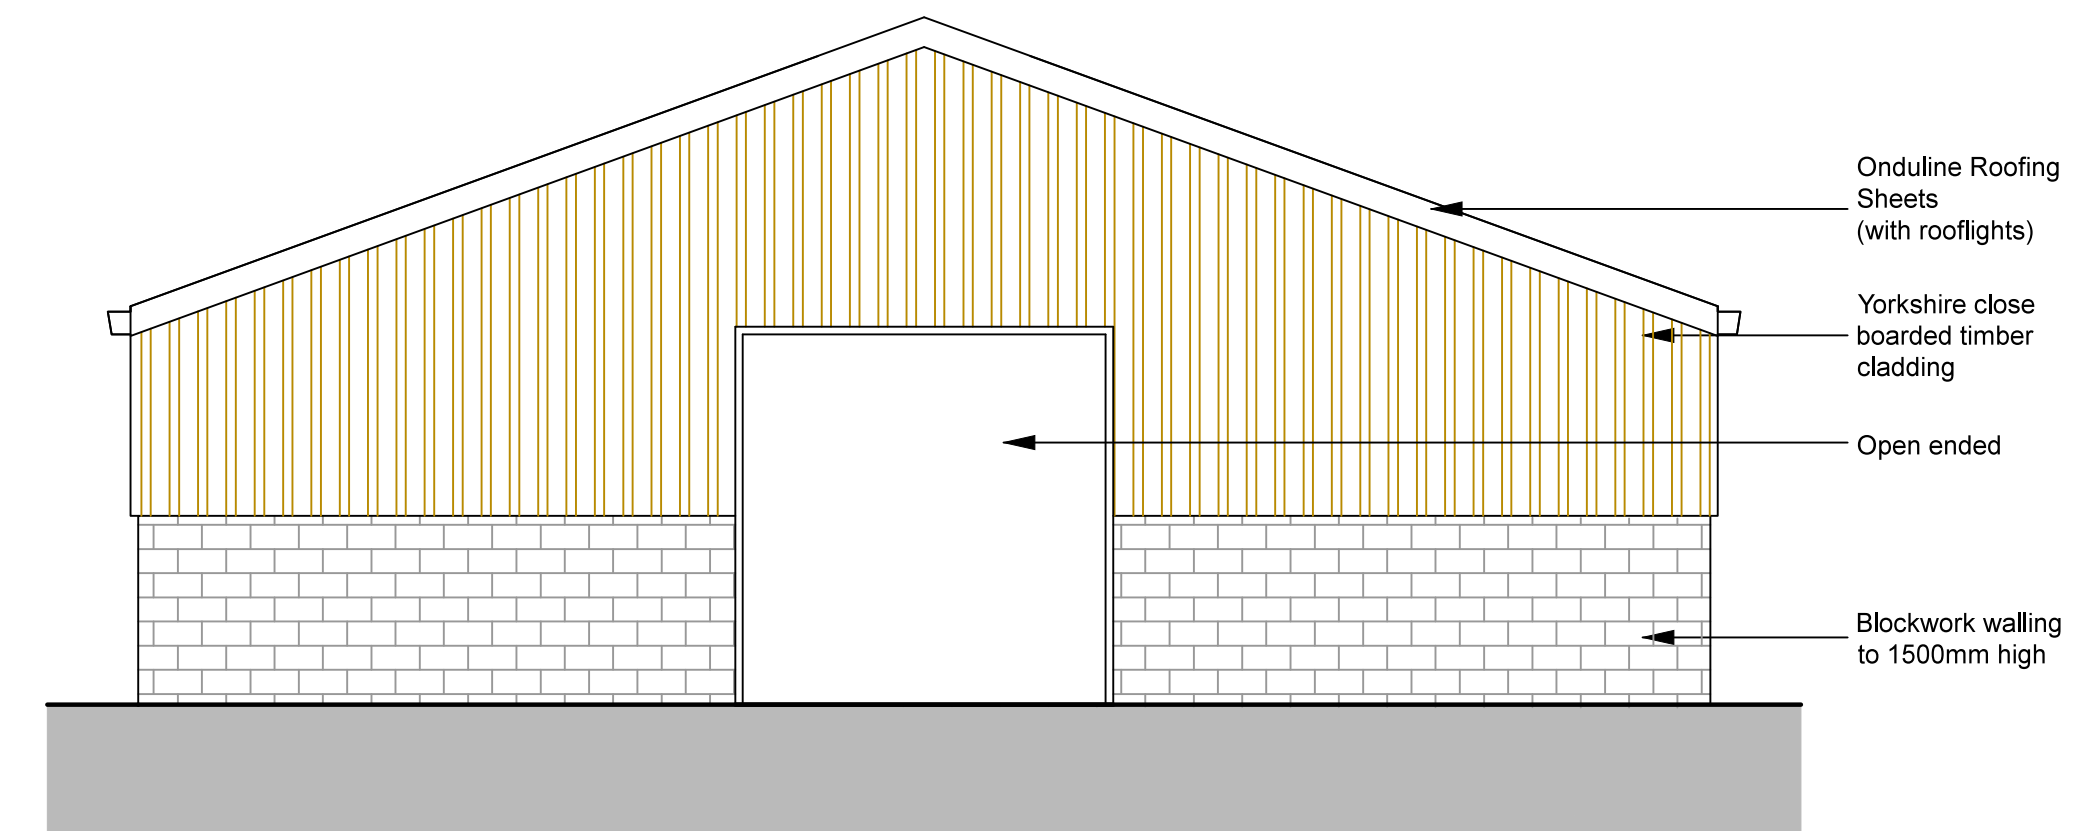


Rear Elevation

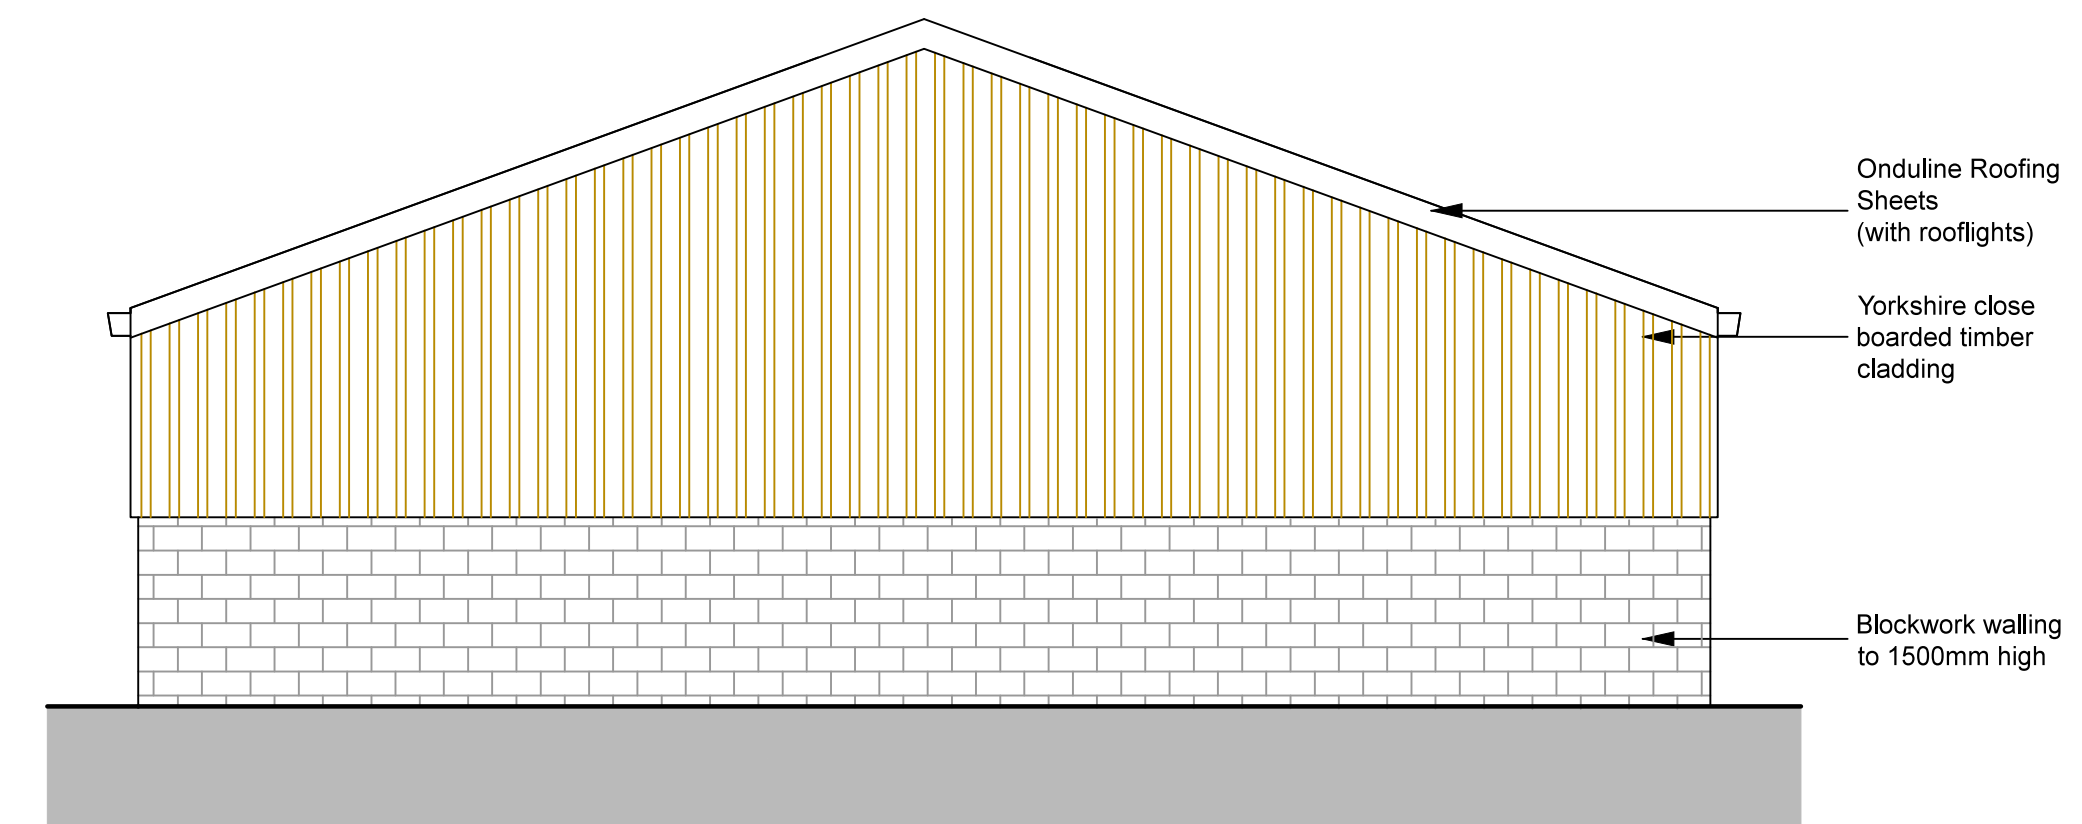

Date	Revision	Rev No.

Drawing and design are copyright of the technician unless specific consent in writing has been given. All works arising from the information contained on the drawings are to be in accordance with the statutory approvals for planning, building control and relevant codes of practice and/or British Standards unless specific direction is given. All works to be carried out in accordance with C.A.M. regulations for health and safety unless exemption is specifically given. Do not scale or take digital dimensions from this drawing. All constructional dimensions contained in the drawings should be checked on site prior to construction. Any discrepancies should be notified to the technician without delay.

 

Project
 Proposed Agricultural building
 In field adjacent to
 Lower Maythome Farm
 Lower Maythome Lane
 Holmfirth
 West Yorkshire
 HD9 7TW

Drawing Description
 Proposed Grouped
 Plans and Elevations
 Drawing No.
 031-01
 Scale
 1:50 @ A1

Client
 Mr. Edwards
 Date
 February 2015

