




South Elevation

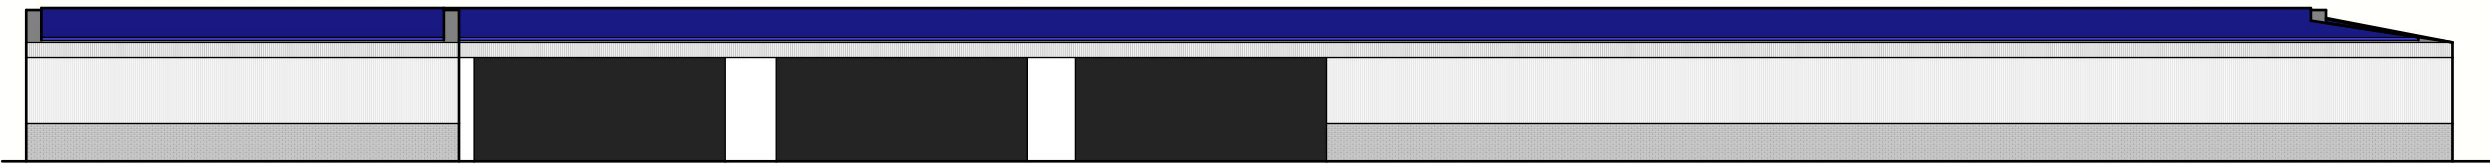

North Elevation

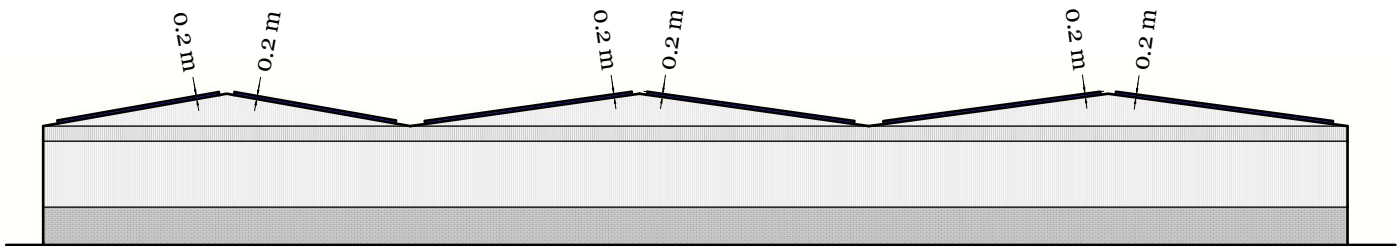

West Elevation

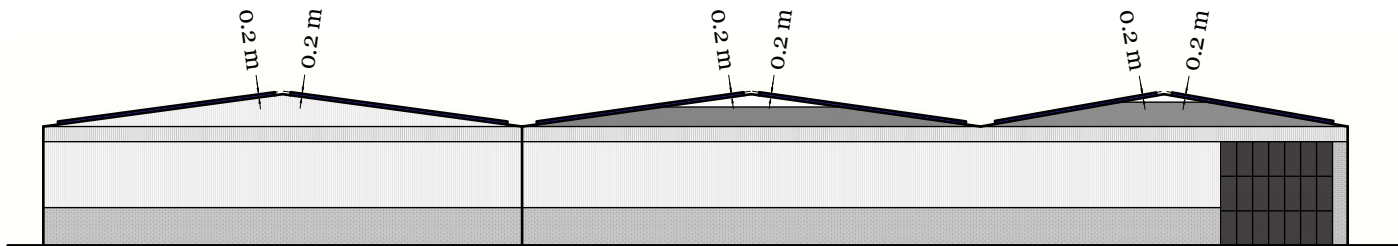

East Elevation

Notes:
All panel areas a maximum of 200mm from the roof surface
Maximum area for proposed solar panels shown in blue

Rev:	Description:	By:	Date:
A	Initial design for planning	JM	27/05/22
B	...	JM	
C	...	JM	

ZESTEC

Renewable Energy

Project Name	Countrywide		
Drawing Title	Roof Layout		
Status	Initial design for planning		
Drawn	JM	Approved	TS
Date	27/05/22		
Scale @ A3	1 : 500		

0

10m

20m