

Drawing status

Drawn by	Size	Scale	1:100	
BS				
Notes	Status	Rev	Date	
PRELIMINARY ISSUE	P	-	25.07.17	
TENDER ISSUE	T	-	11.10.17	

Drawing status annotation
P-Preliminary T-Tender D-Design (post preliminary) C-Construction

Client

BARNSELY HOSPITALS NHS
FOUNDATION TRUST

Project title

O BLOCK REFURBISHMENT
RE-LOCATION OF NEONATAL

Project no

170/021

Drawing title


EXISTING BUILDING
ELEVATIONS & ROOF PLAN

Drawing no


(47-)01

Status Revision

T -

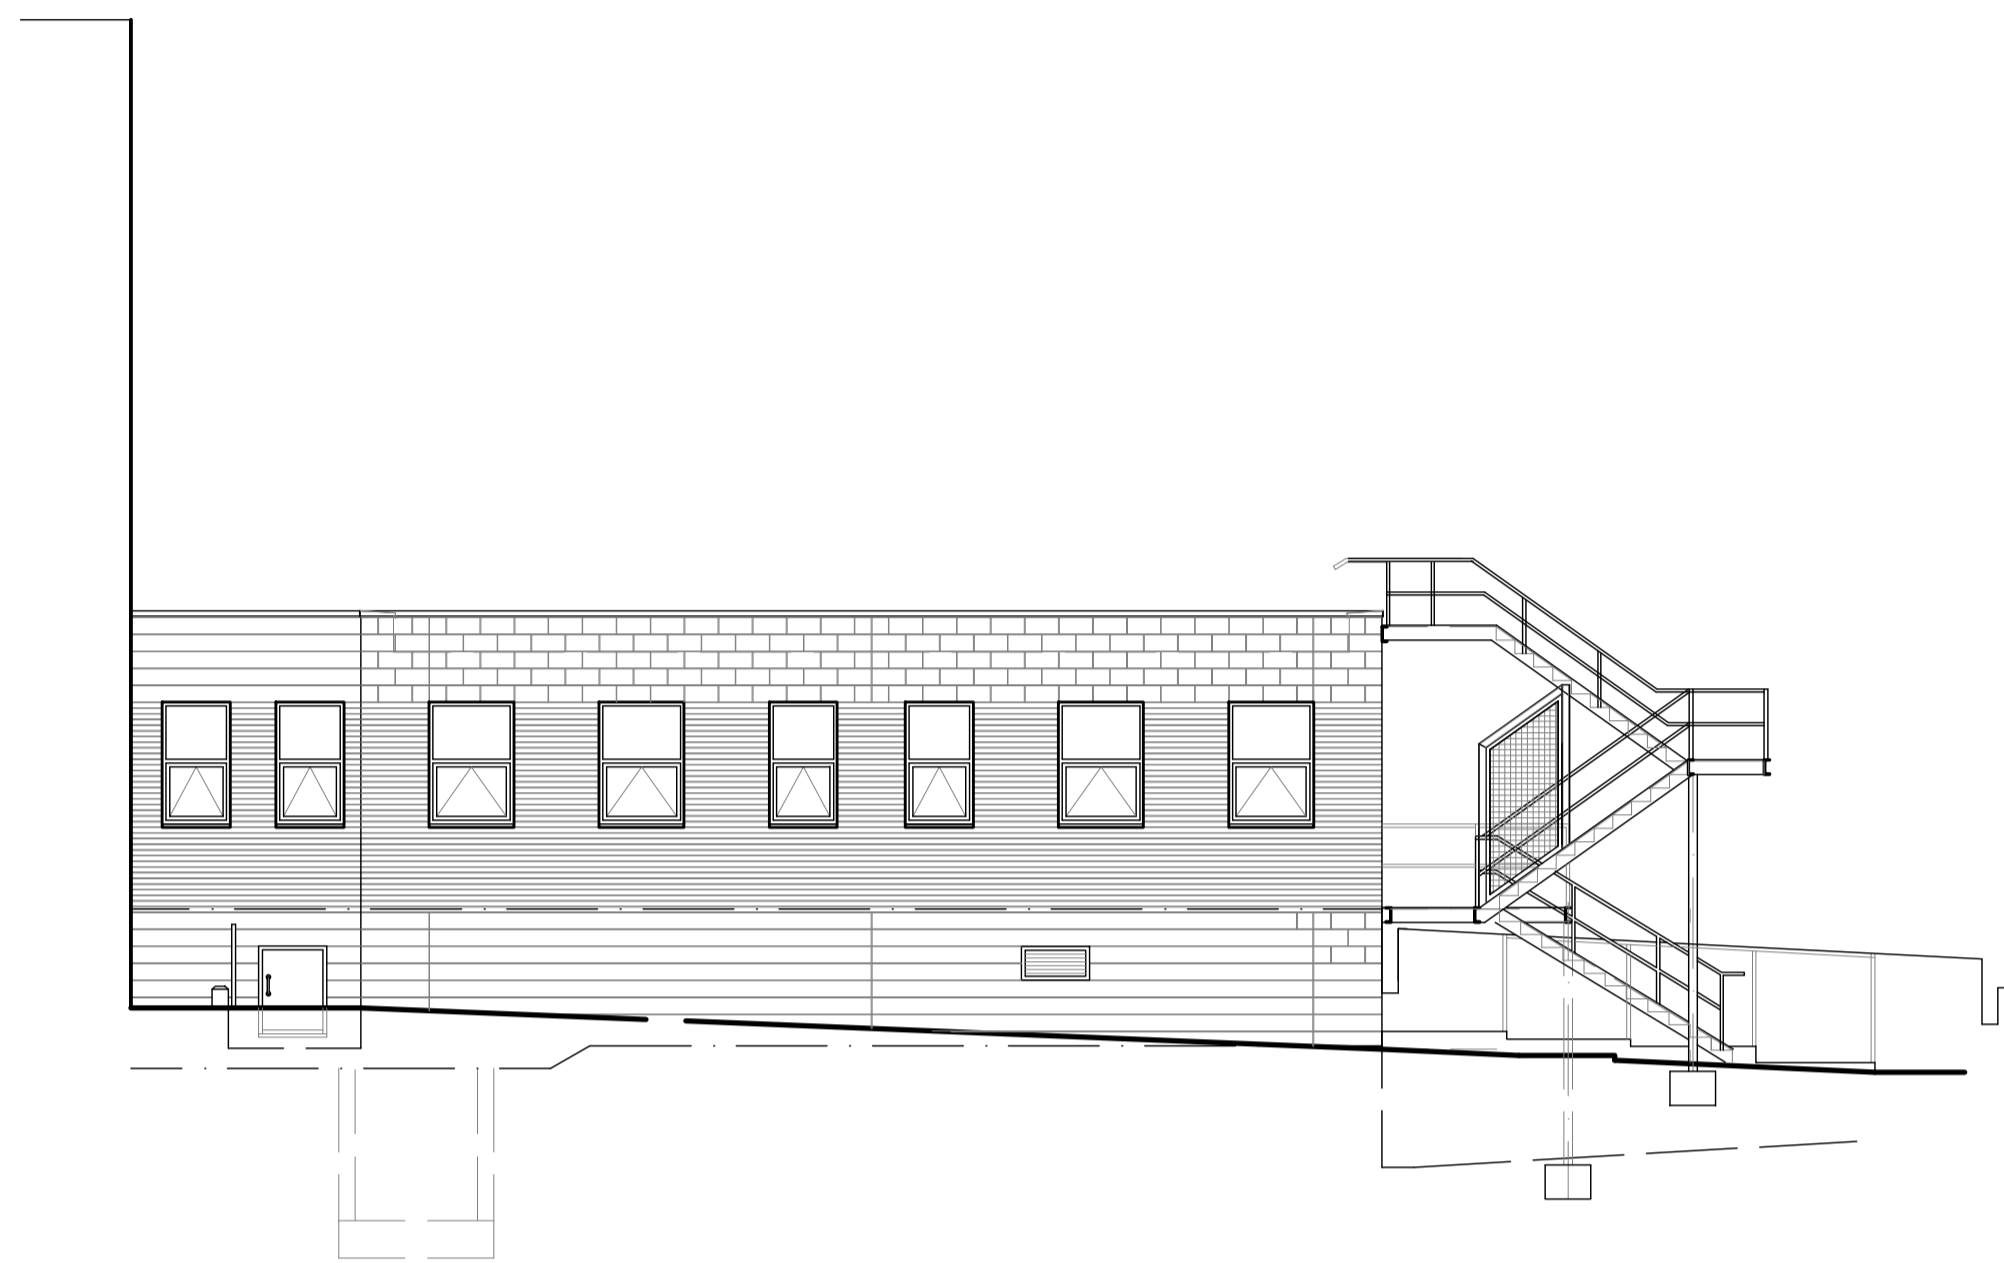

EXISTING SOUTH FACING ELEVATION
1:100

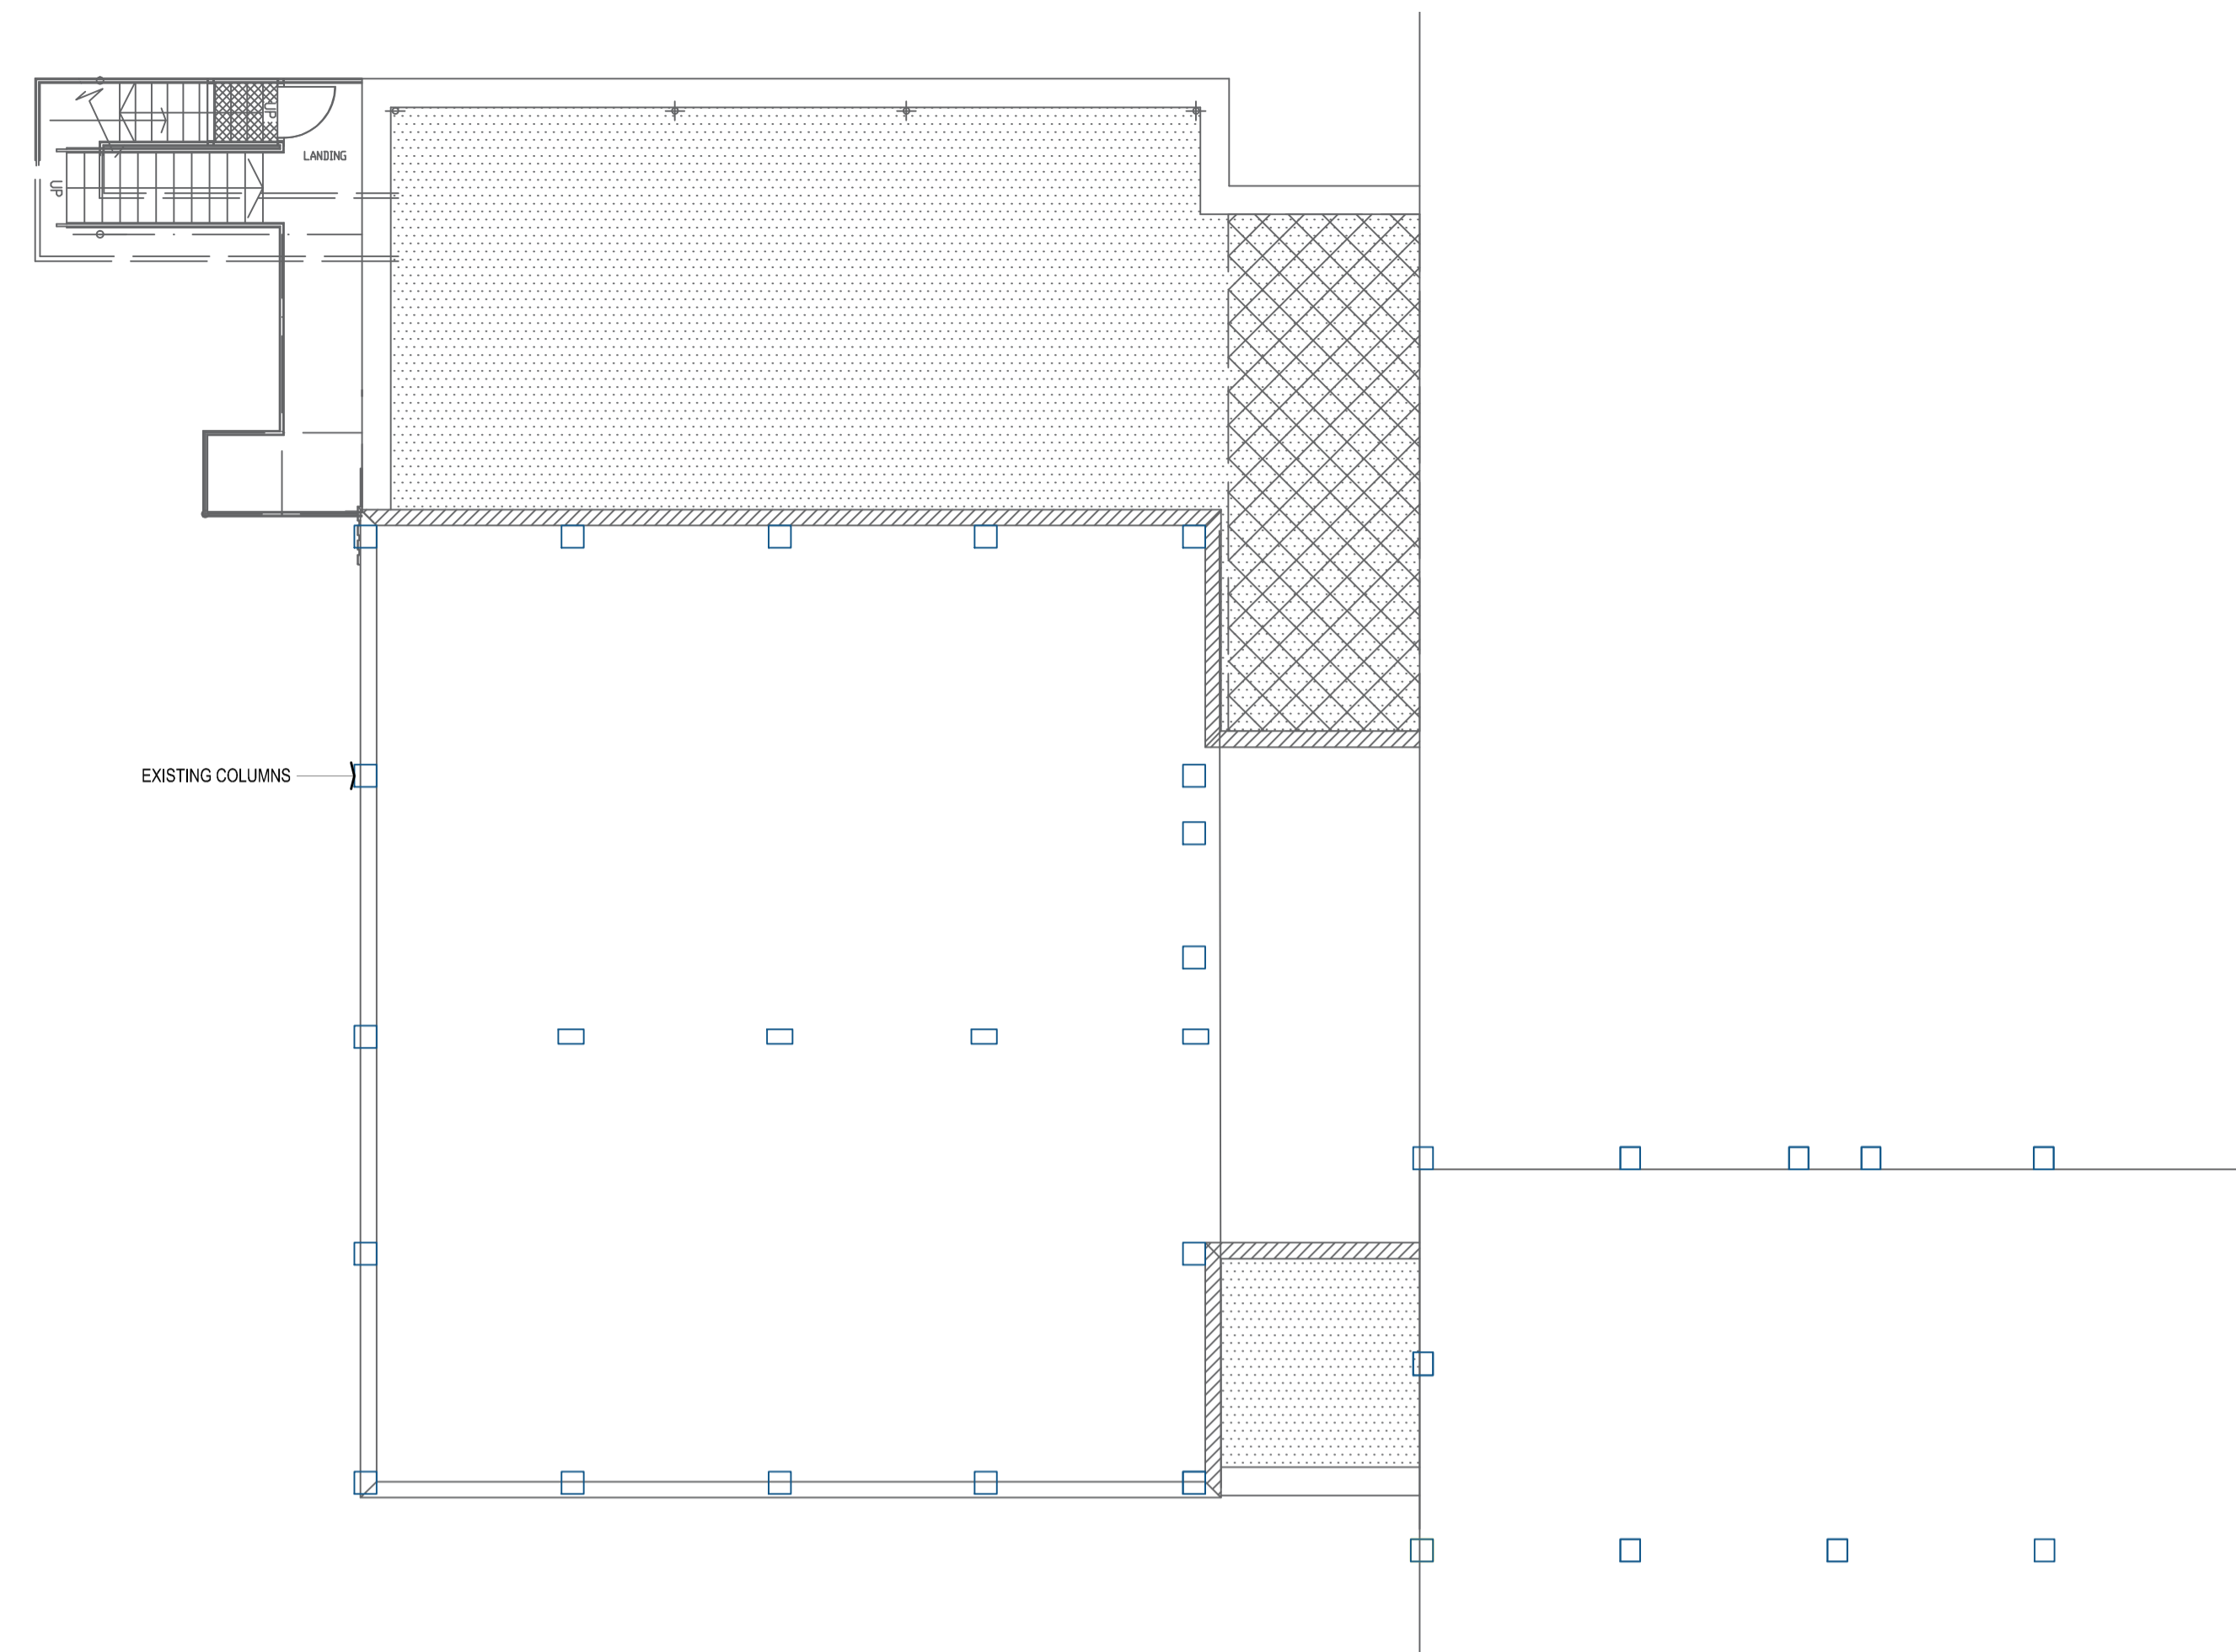

EXISTING ROOF PLAN
1:100



EXISTING NORTH FACING ELEVATION
1:100



EXISTING EAST FACING ELEVATION
1:100