






elevation 8
scale 1:100

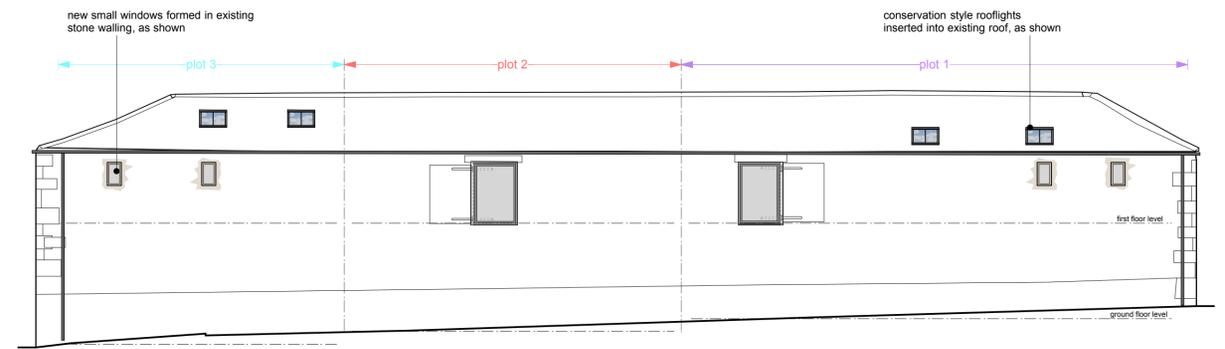


elevation 10
scale 1:100

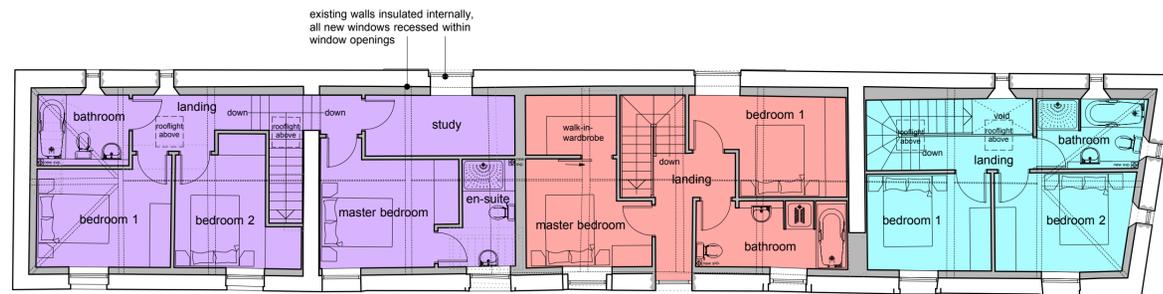


first floor plan
scale 1:100

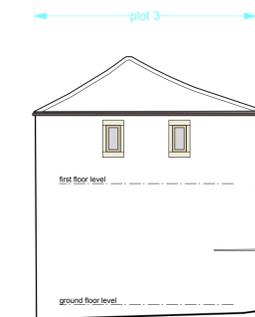


elevation 9
scale 1:100

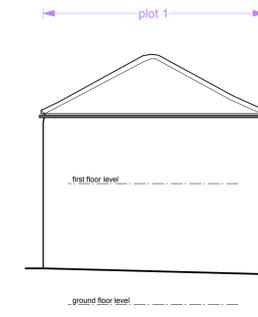

elevation 11
scale 1:100

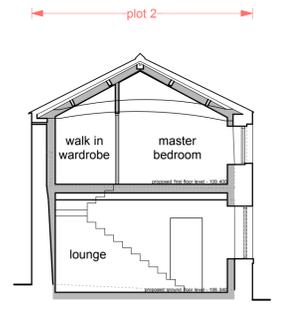


section f-f
scale 1:100

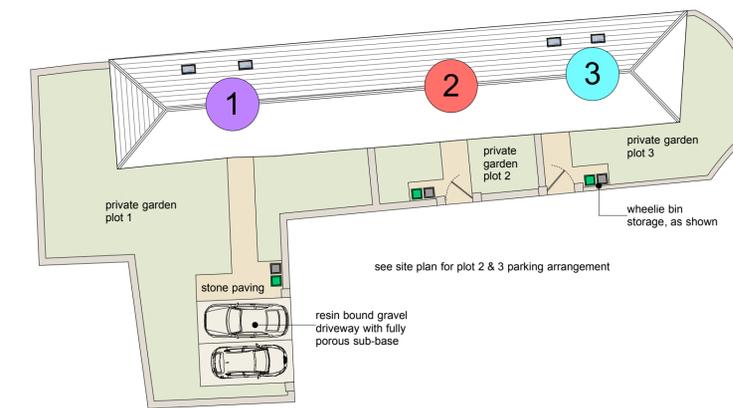

plot plan - Town Farm
scale 1:200

- dwelling plot 1
- dwelling plot 2
- dwelling plot 3

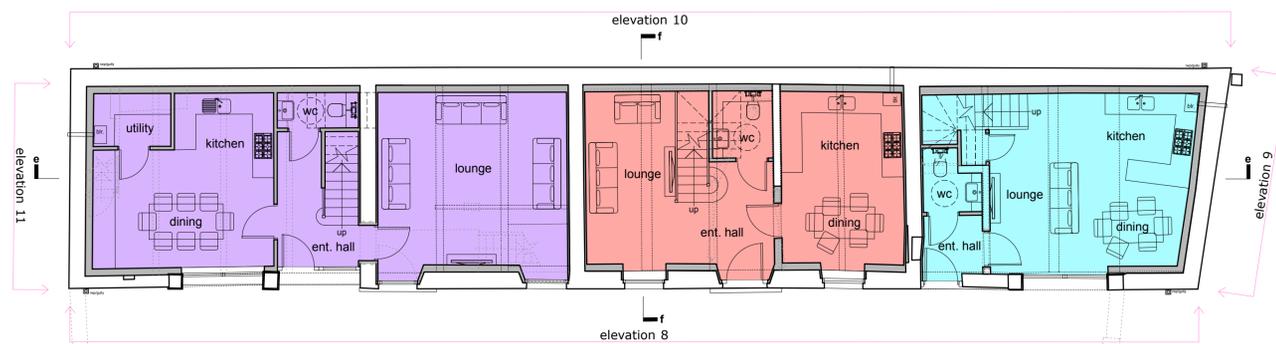

ground floor plan
scale 1:100

This drawing has been prepared specifically for the purpose of obtaining Planning Permission and/or Building Regulation Approval. Its suitability for other purposes, without supplementary details and specifications cannot be guaranteed. The Permissions and/or Approvals are beyond the Architects control and no guarantee that such will be granted is given or to be inferred by reason of the preparation of this drawing. Only figured dimensions are to be used. All dimensions to be checked on site. This drawing together with the design is the property and copyright of the Architect and must not be reproduced without prior written permission.

P01 Drawing title: stone boundary walls to plots
 rev. description: Holly Heycock & Todd Survey 59500
 29.04.20 BM NG
 date drawn: approved



project **Redevelopment of Town Farm & Kexbrough Hall Farm**
 at **Kexbrough Farms, Churchfield Lane, Kexbrough, Bamsley, S75 5DU**
 for **Robert & Susan Mellor**

title **GA - as proposed - Plot 1, 2 & 3 Kexbrough Hall**
 number **19001D-109-P01**
 scale **1:100**
 size **A1**