


NOTE
 Drawing use for status issued for only. Feasibility & Planning drawings are not intended for construction or manufacture. J Mahoney Architects Ltd cannot accept any responsibility for issues arising due to this.


All dimensions to be checked on site and any discrepancies to be notified prior to the commencement of work.

Do not scale from this drawing. If in doubt ask


© J Mahoney Architects Ltd

 


Site & Building survey information taken from HH Surveys Ltd drawings JMAL/300SP dated 24/03/20 & 300/SPEL EL & 300/SPEL FP dated 1/4/20.

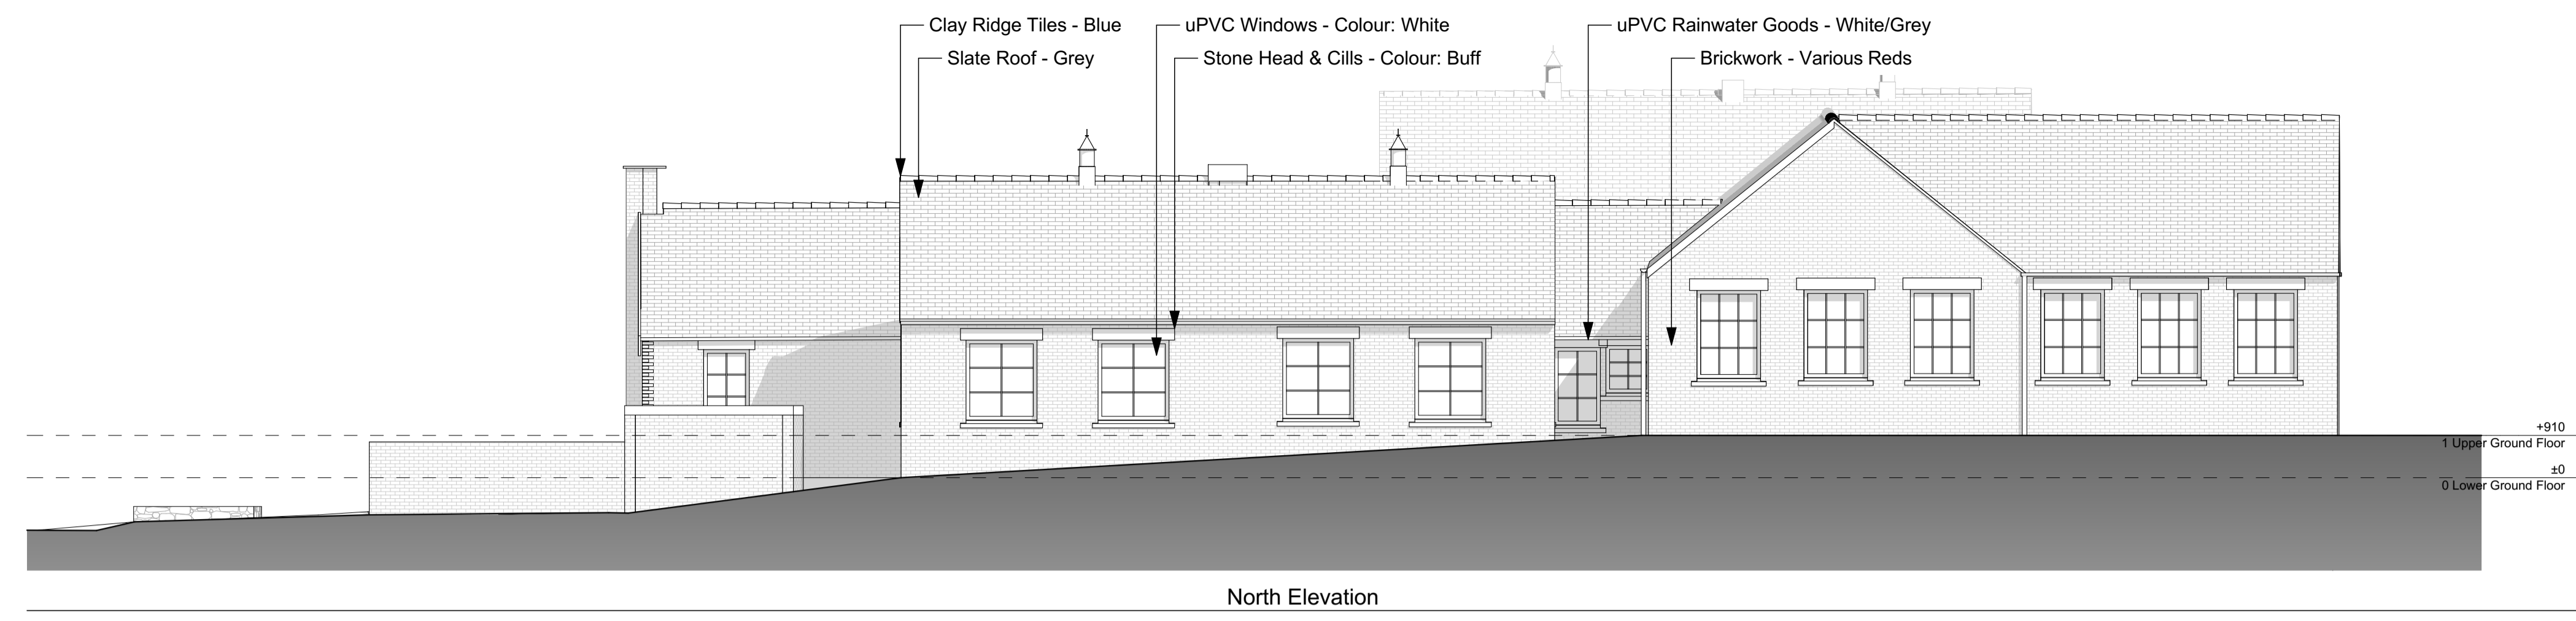

North Elevation

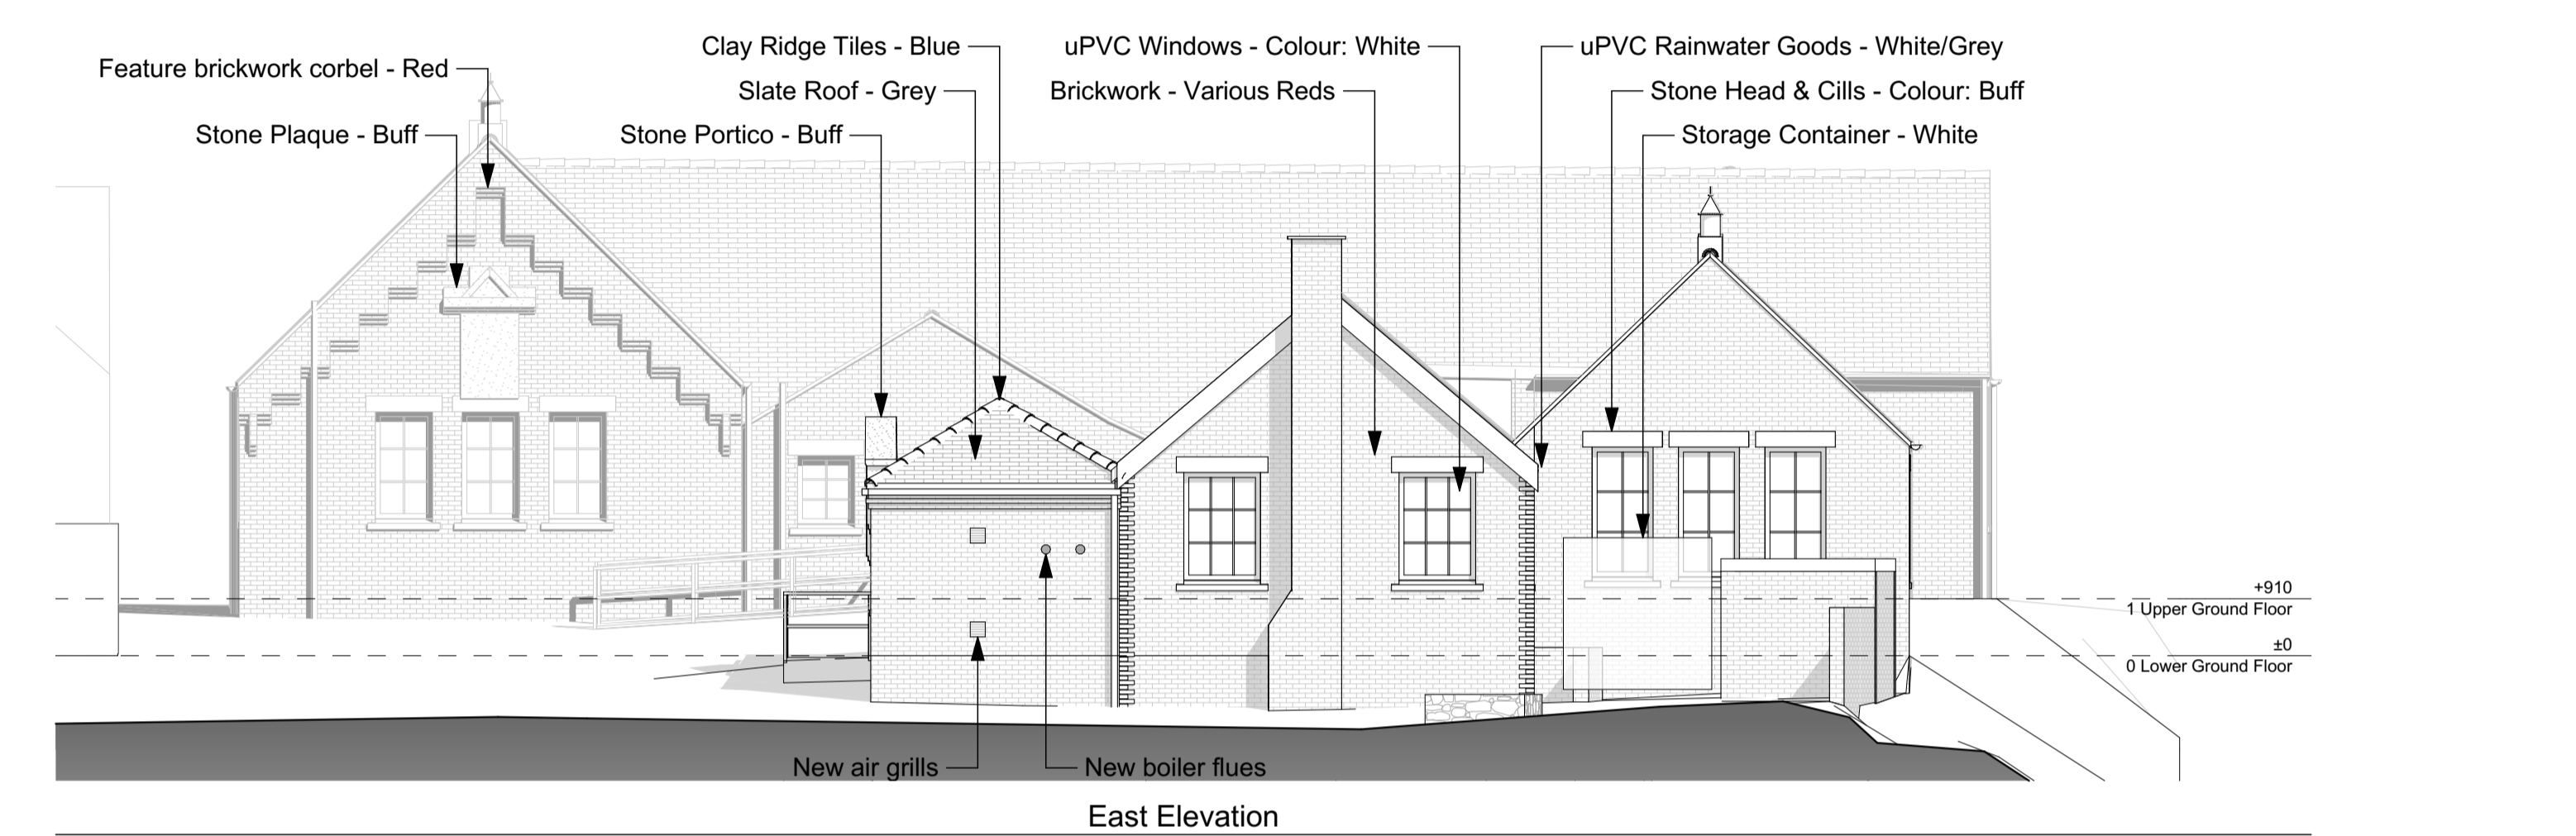


East Elevation

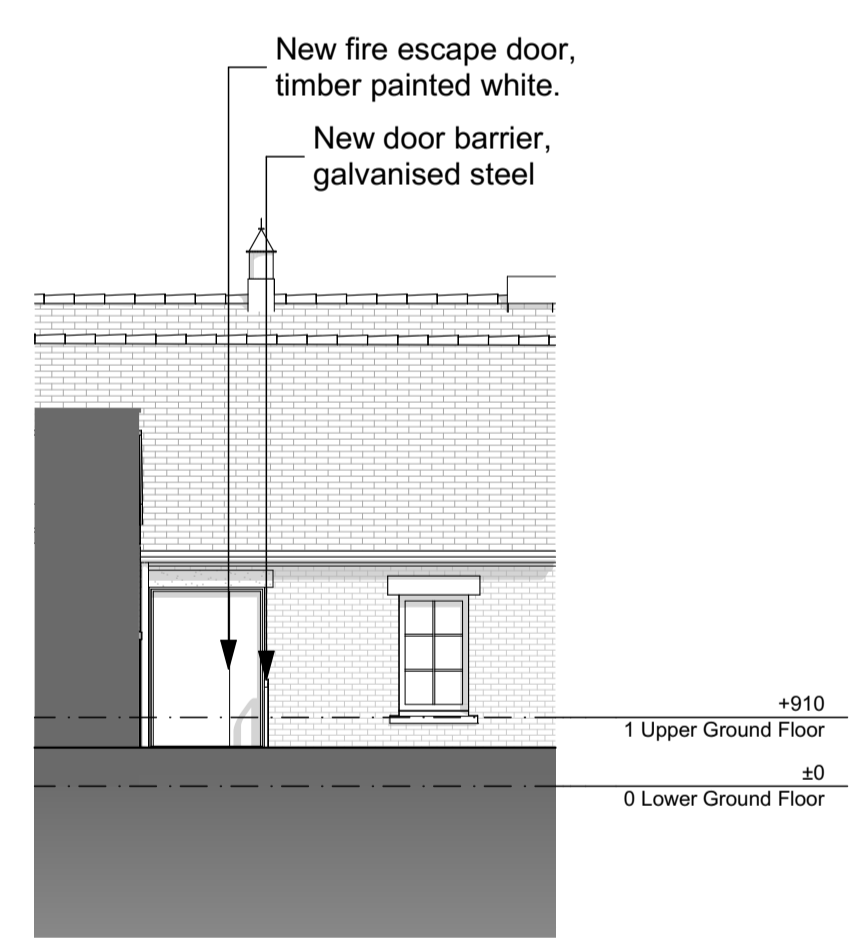

Part South Elevation



South Elevation

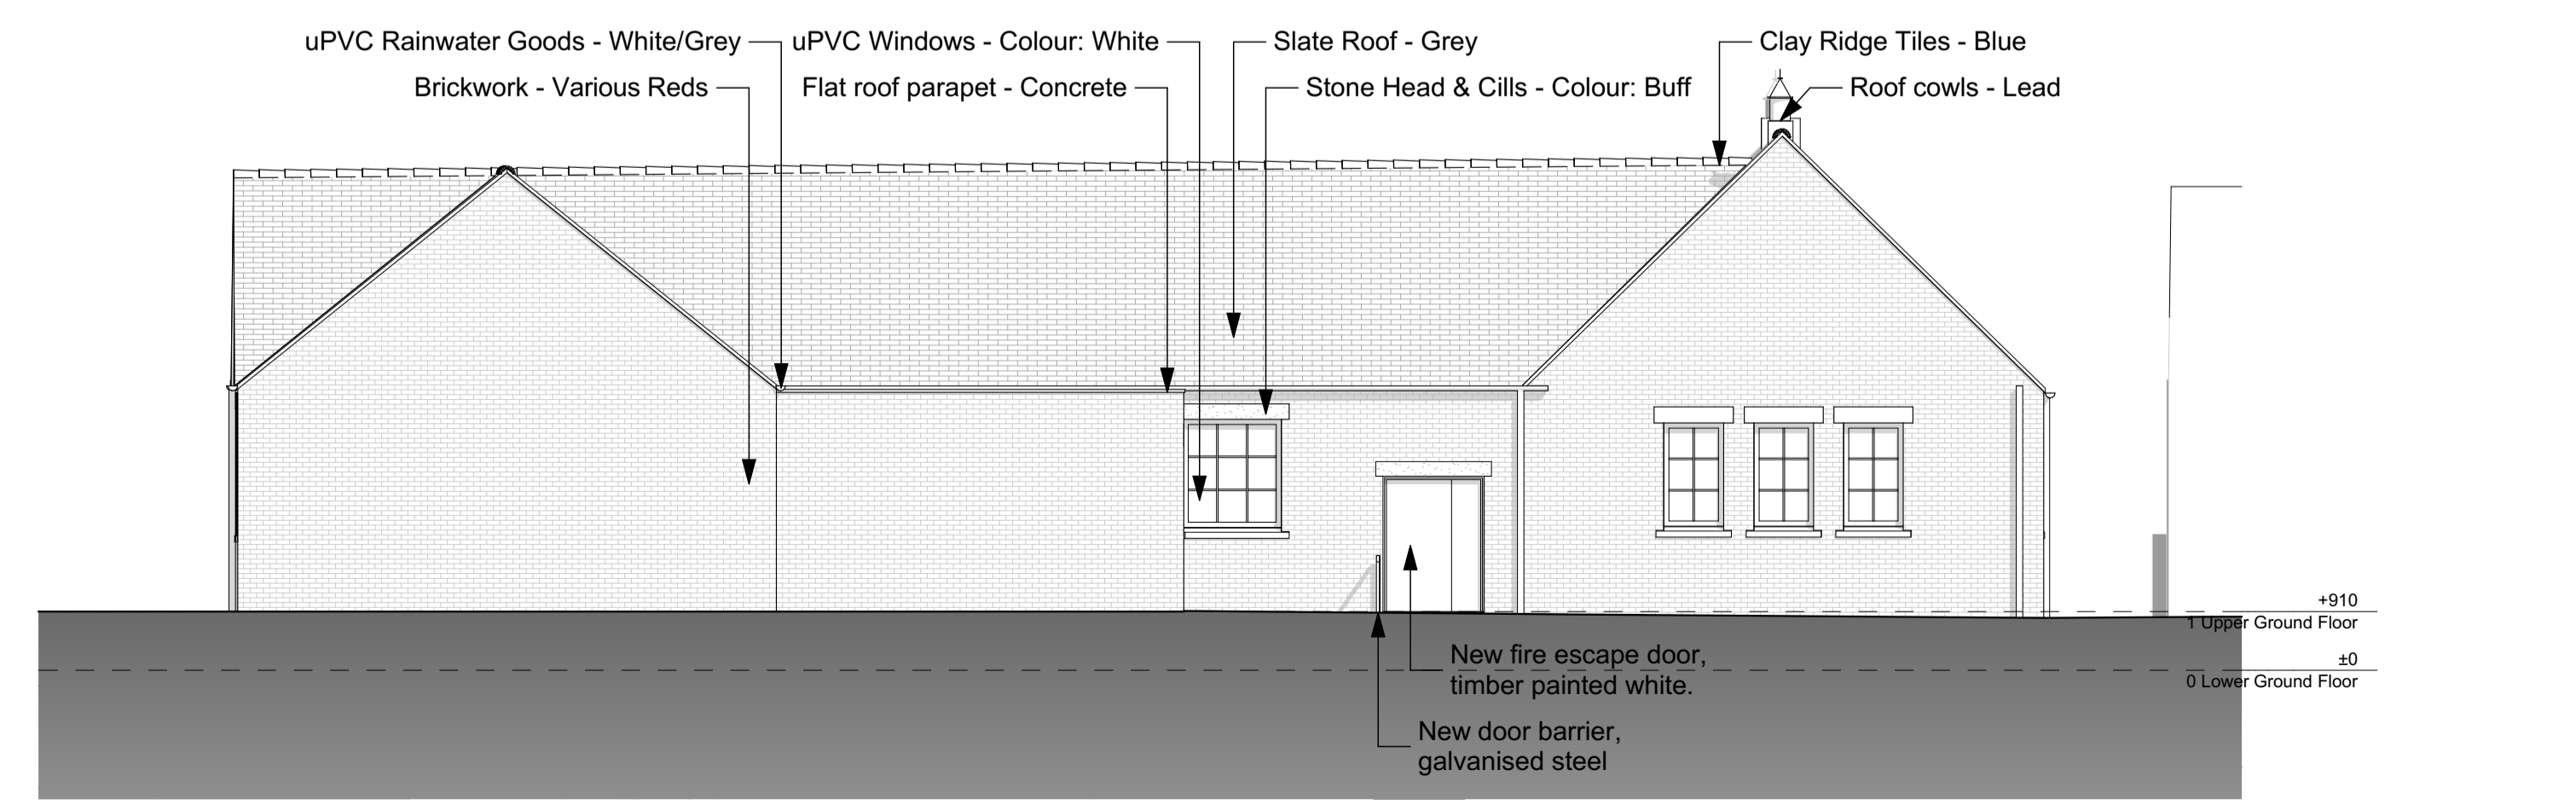

West Elevation

| Rev | Revision Notes | Date | Initial |
|-----|--|----------|---------|
| F | Fire escape added to South & West elevation. New boiler room flue and grills added. Neighbouring property outline added. | 10.01.25 | JFM |
| E | Updated to conservation officer comments as received. | 18.04.24 | JFM |
| D | Updated to current proposals. Part South elevations added. | 09.02.24 | JFM |
| C | Materials amended in line with conservation officer feedback. | 07.09.20 | JFM |
| B | Updated to client feedback 2 no. windows on North elevations changed to blind windows. | 14.05.20 | JFM |
| A | Initial issue | 28.04.20 | JFM |

status **PLANNING**

J Mahoney Architects
 Design & Planning

J Mahoney Architects Ltd,
 25 Millstones, Oxspring
 Sheffield, S36 8WZ

Tel: 07577572695
 Email: jmahoneyarchitects@gmail.com

client
Penistone Town Council

job title
**Extension to Community Centre
 St John's Community Centre
 Church Street, Penistone
 Sheffield, S36 6AR**

drg title
Proposed Elevations

date **April 2020** drawn **JFM**

scale **1:100** sheet **A1**

drwg no & revision
PCC-JMA-ZZ-00-DR-A-(10)002F