






- notes
1. DO NOT SCALE FROM THIS DRAWING - USED FIGURED DIMENSIONS ONLY
 2. TO BE READ IN CONJUNCTION WITH ALL OTHER CONSULTANTS DRAWING. REPORT ANY DISCREPANCIES BEFORE AFFECTED WORK COMMENCES
 3. ALL SETTING OUT DIMENSIONS TO BE CHECKED ON SITE BY CONTRACTOR BEFORE WORK COMMENCES

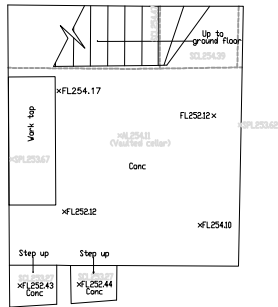

EXISTING BASEMENT FLOOR PLAN 1:100

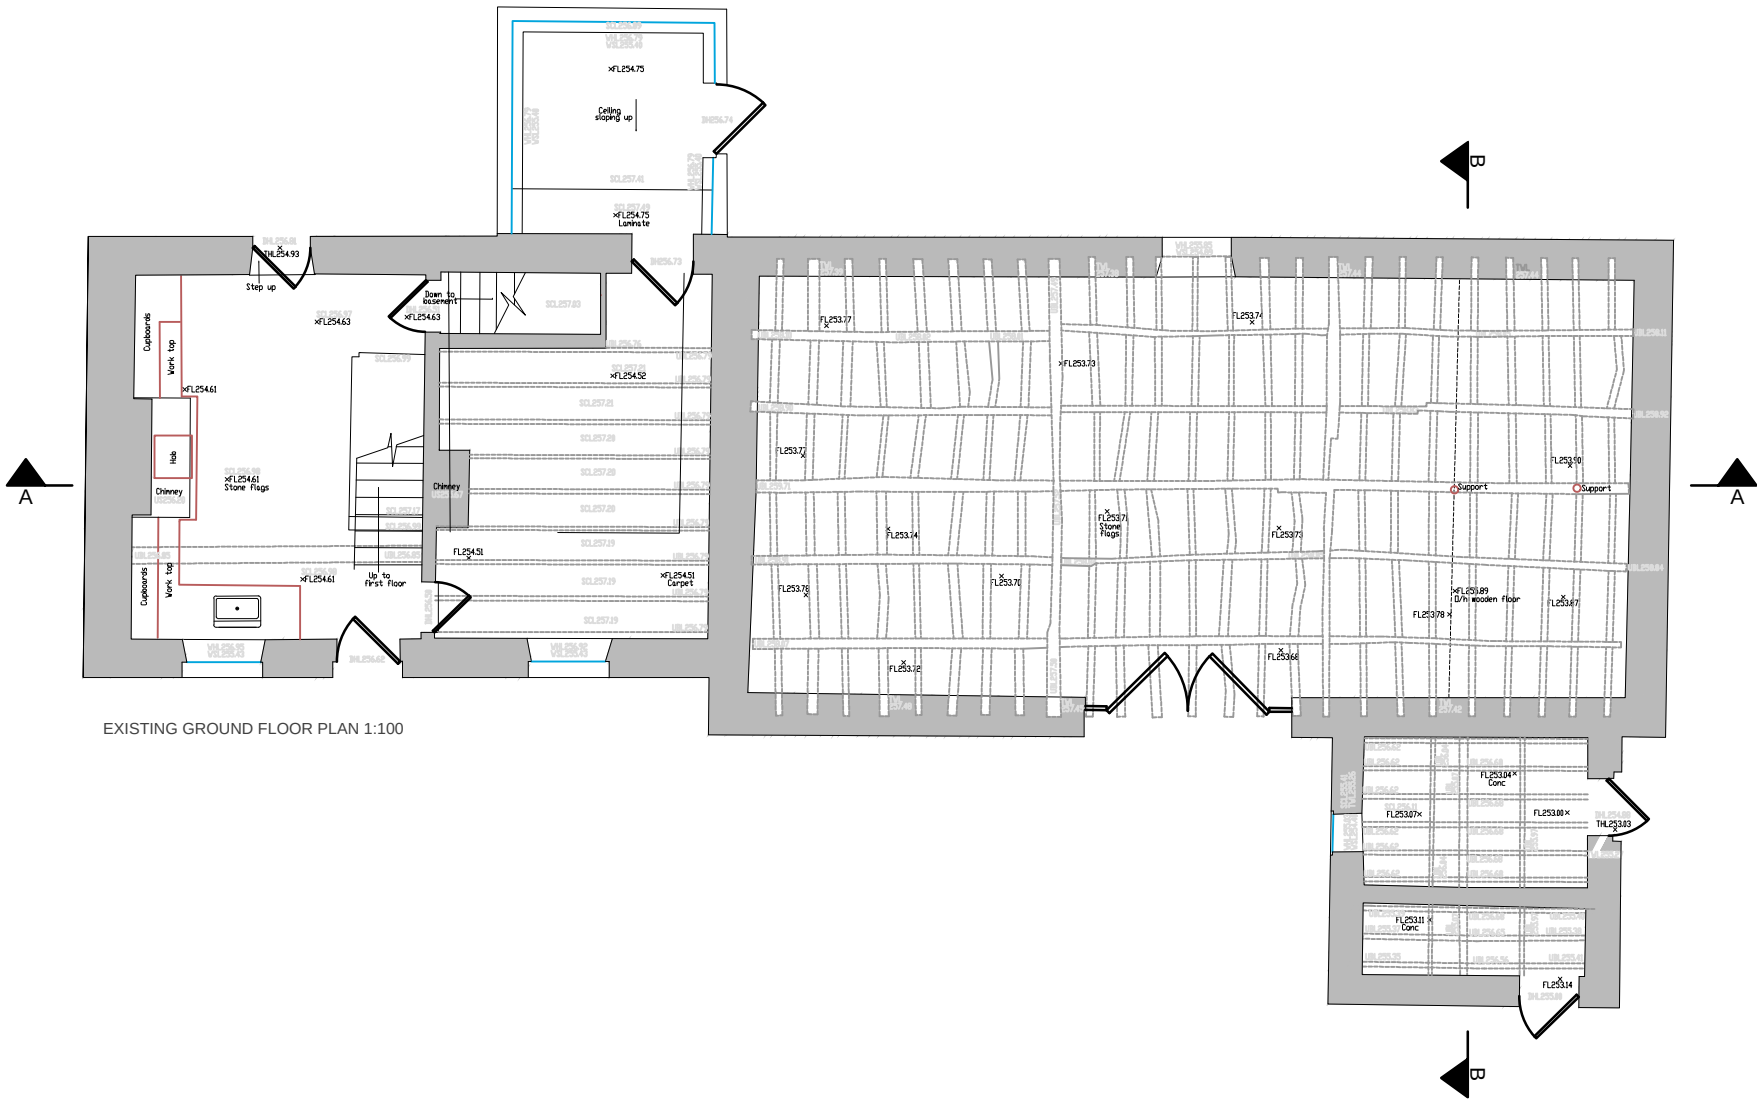

EXISTING GROUND FLOOR PLAN 1:100

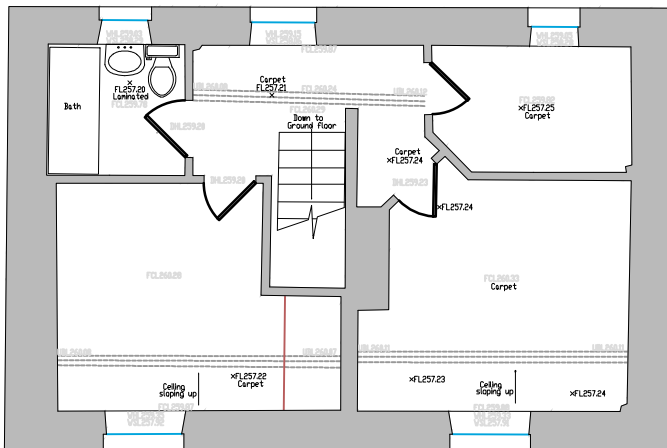

EXISTING FIRST FLOOR PLAN 1:100

rev. description

client	Mr & Mrs Adams
project	EXTENSION & ALTERATIONS Stanley House & Barn Langsett
drawing title	Existing Floor Plans
drawing number	SW008-P004
revision	-
drawing status	PLANNING
scale	1:100 @A3
date	Mar 2013
drawn by	CW
checked by	JS