

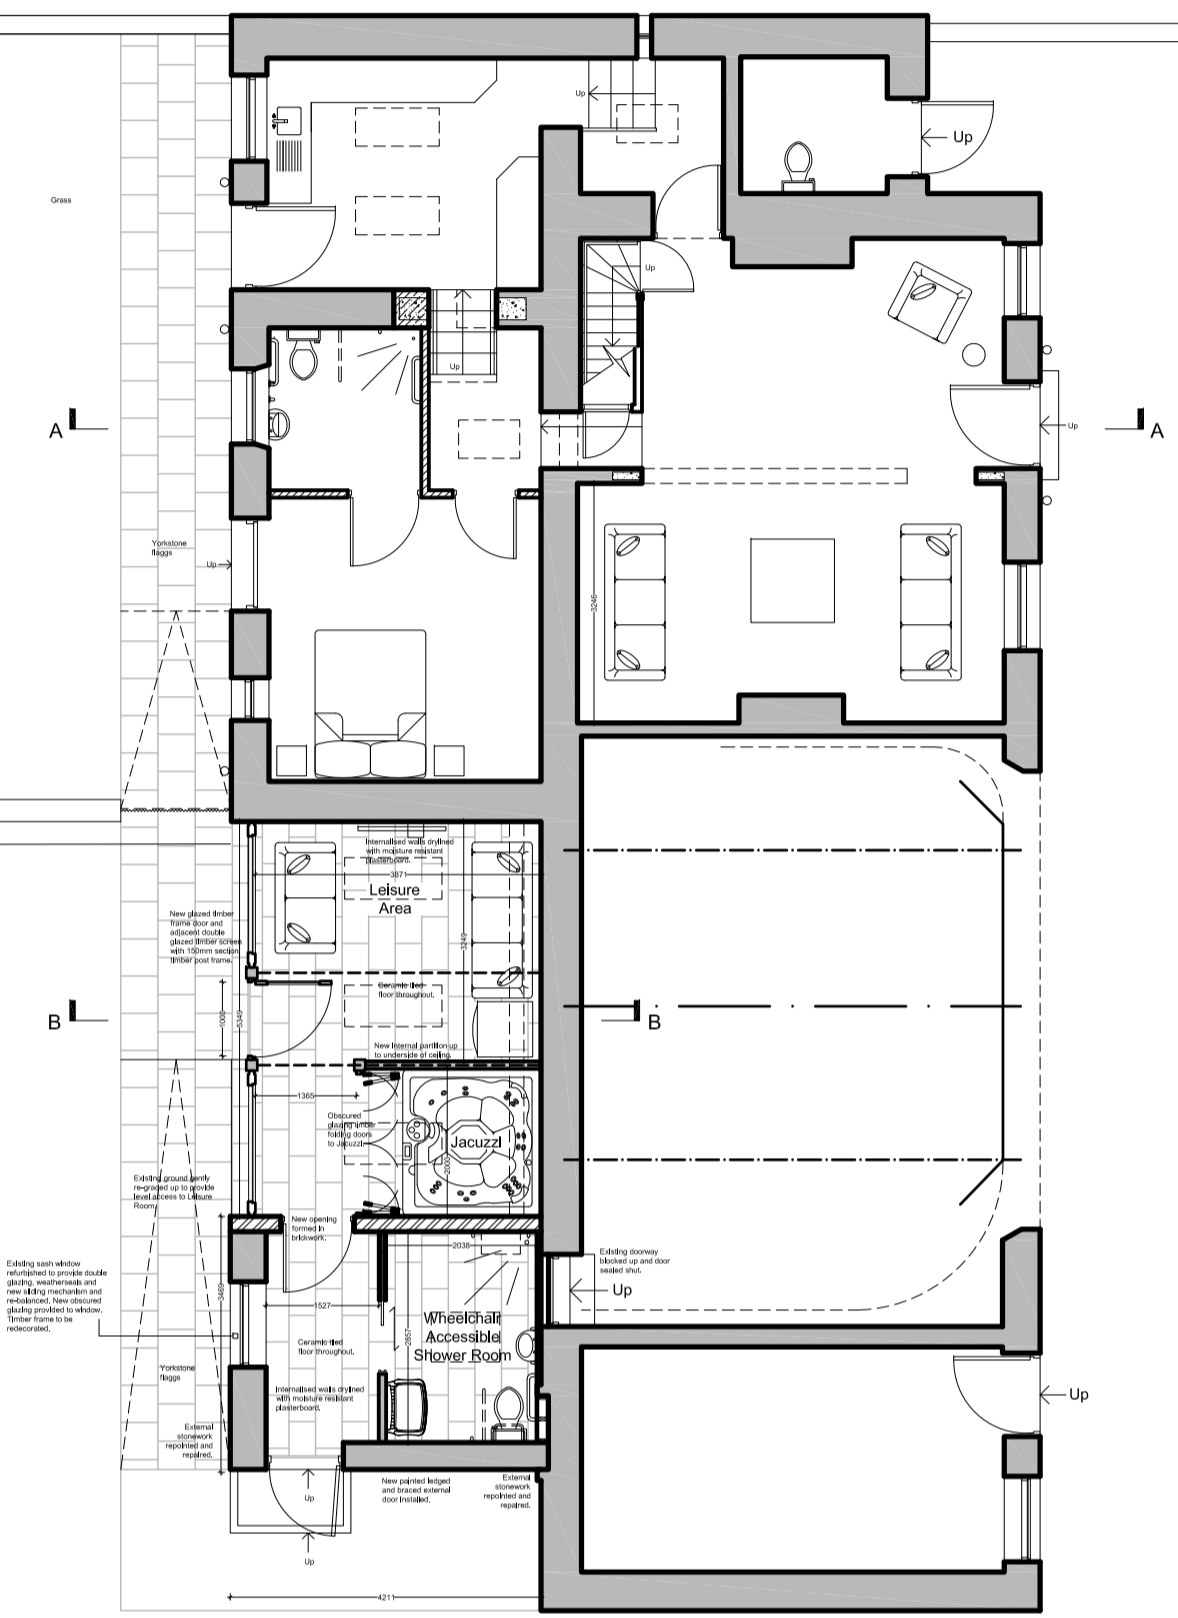
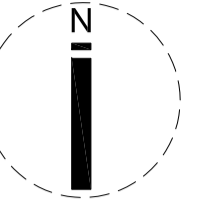


© No dimensions are to be scaled from this drawing. All dimensions and sizes to be verified on site

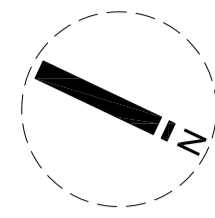

Existing Log Store to accommodate additional bins.

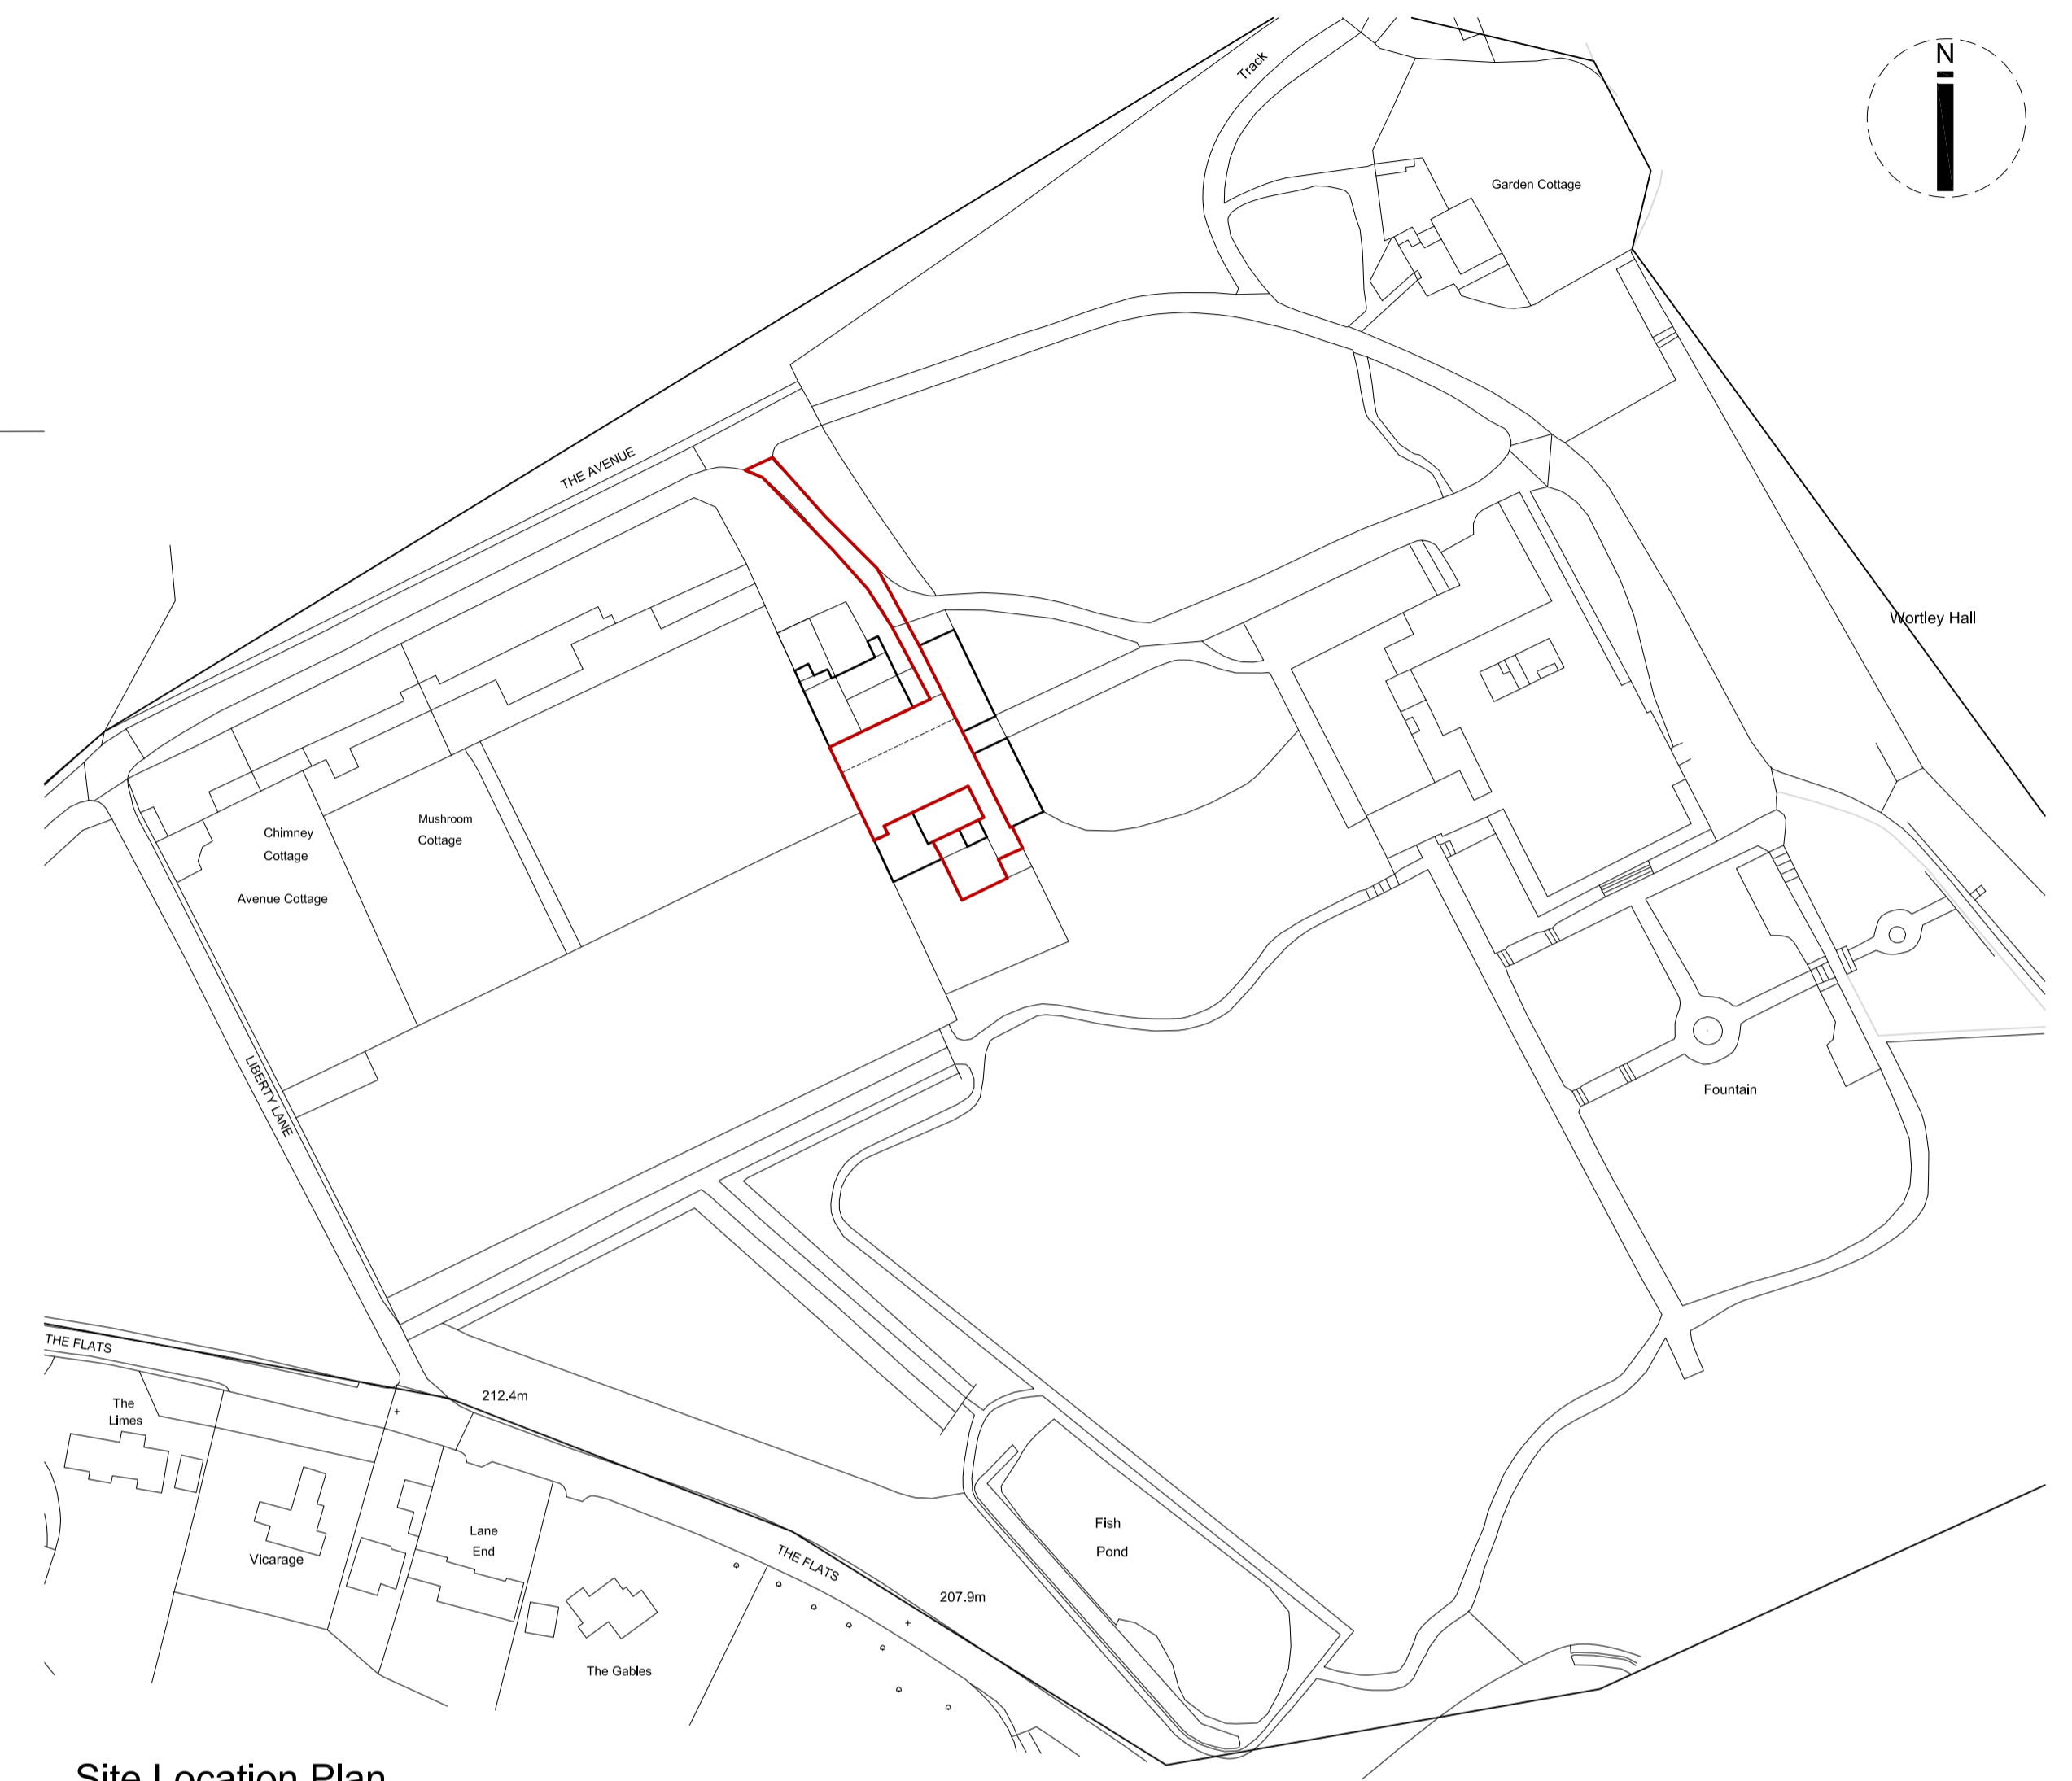


Site Location Plan
(Scale 1:1250)

Mapping contents (c) Crown copyright and database rights 2015 Ordnance Survey 100035207



Block Plan as Proposed

(Scale 1:100)
0 5m

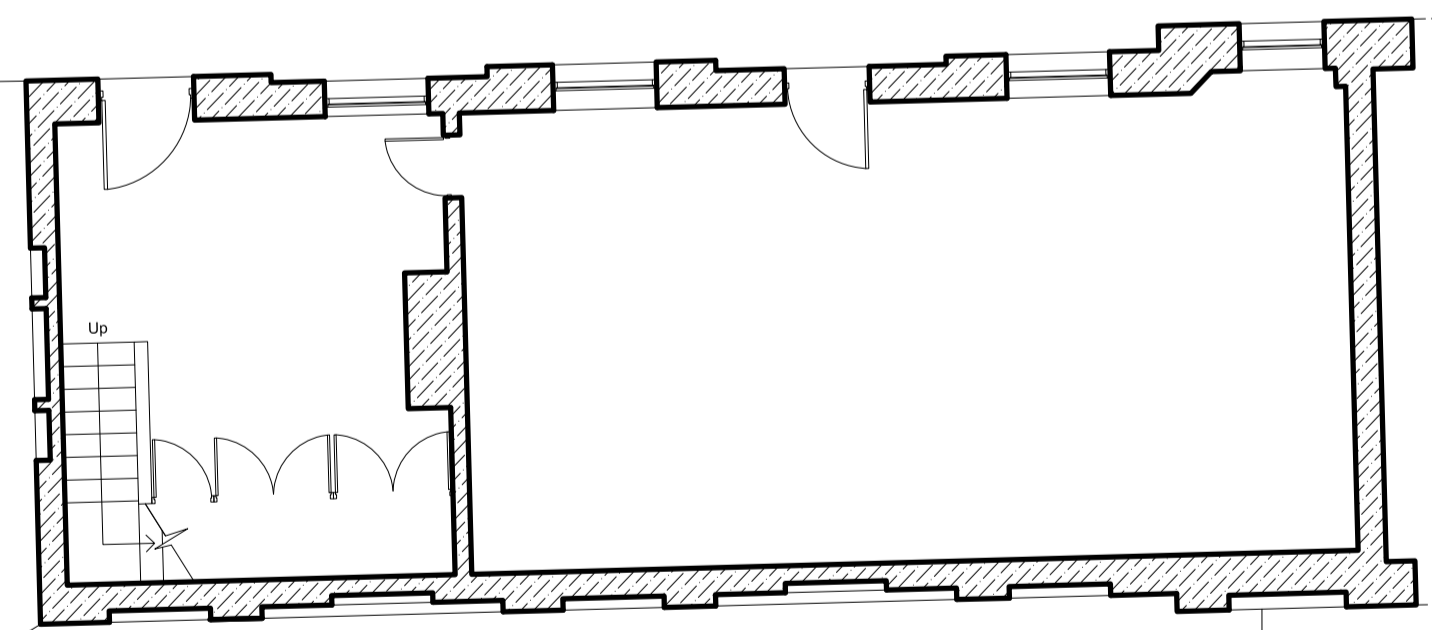


No.	Date	Revision Details	By
Andrew Shepherd. Chartered Architect, Surveyor 453 Glossop Road, Sheffield S10 2PT Telephone: 0114 2662458, Fax: 01142662459, Email: info@andrewshepherdarchitect.co.uk			
Client: Wortley Hall Ltd.			
Job Title: Caravan Site Leisure Facilities at Wortley Hall, Wortley			
Drawing Title: Ground and First Floor Plans as Proposed			
Scale: 1:100 @ A1	Drawn By: TJC	Date: Apr '16	
Job No: 03.36.15/16	Drawing No: L/03	Revision No:	

© No dimensions are to be scaled from this drawing. All dimensions and sizes to be verified on site

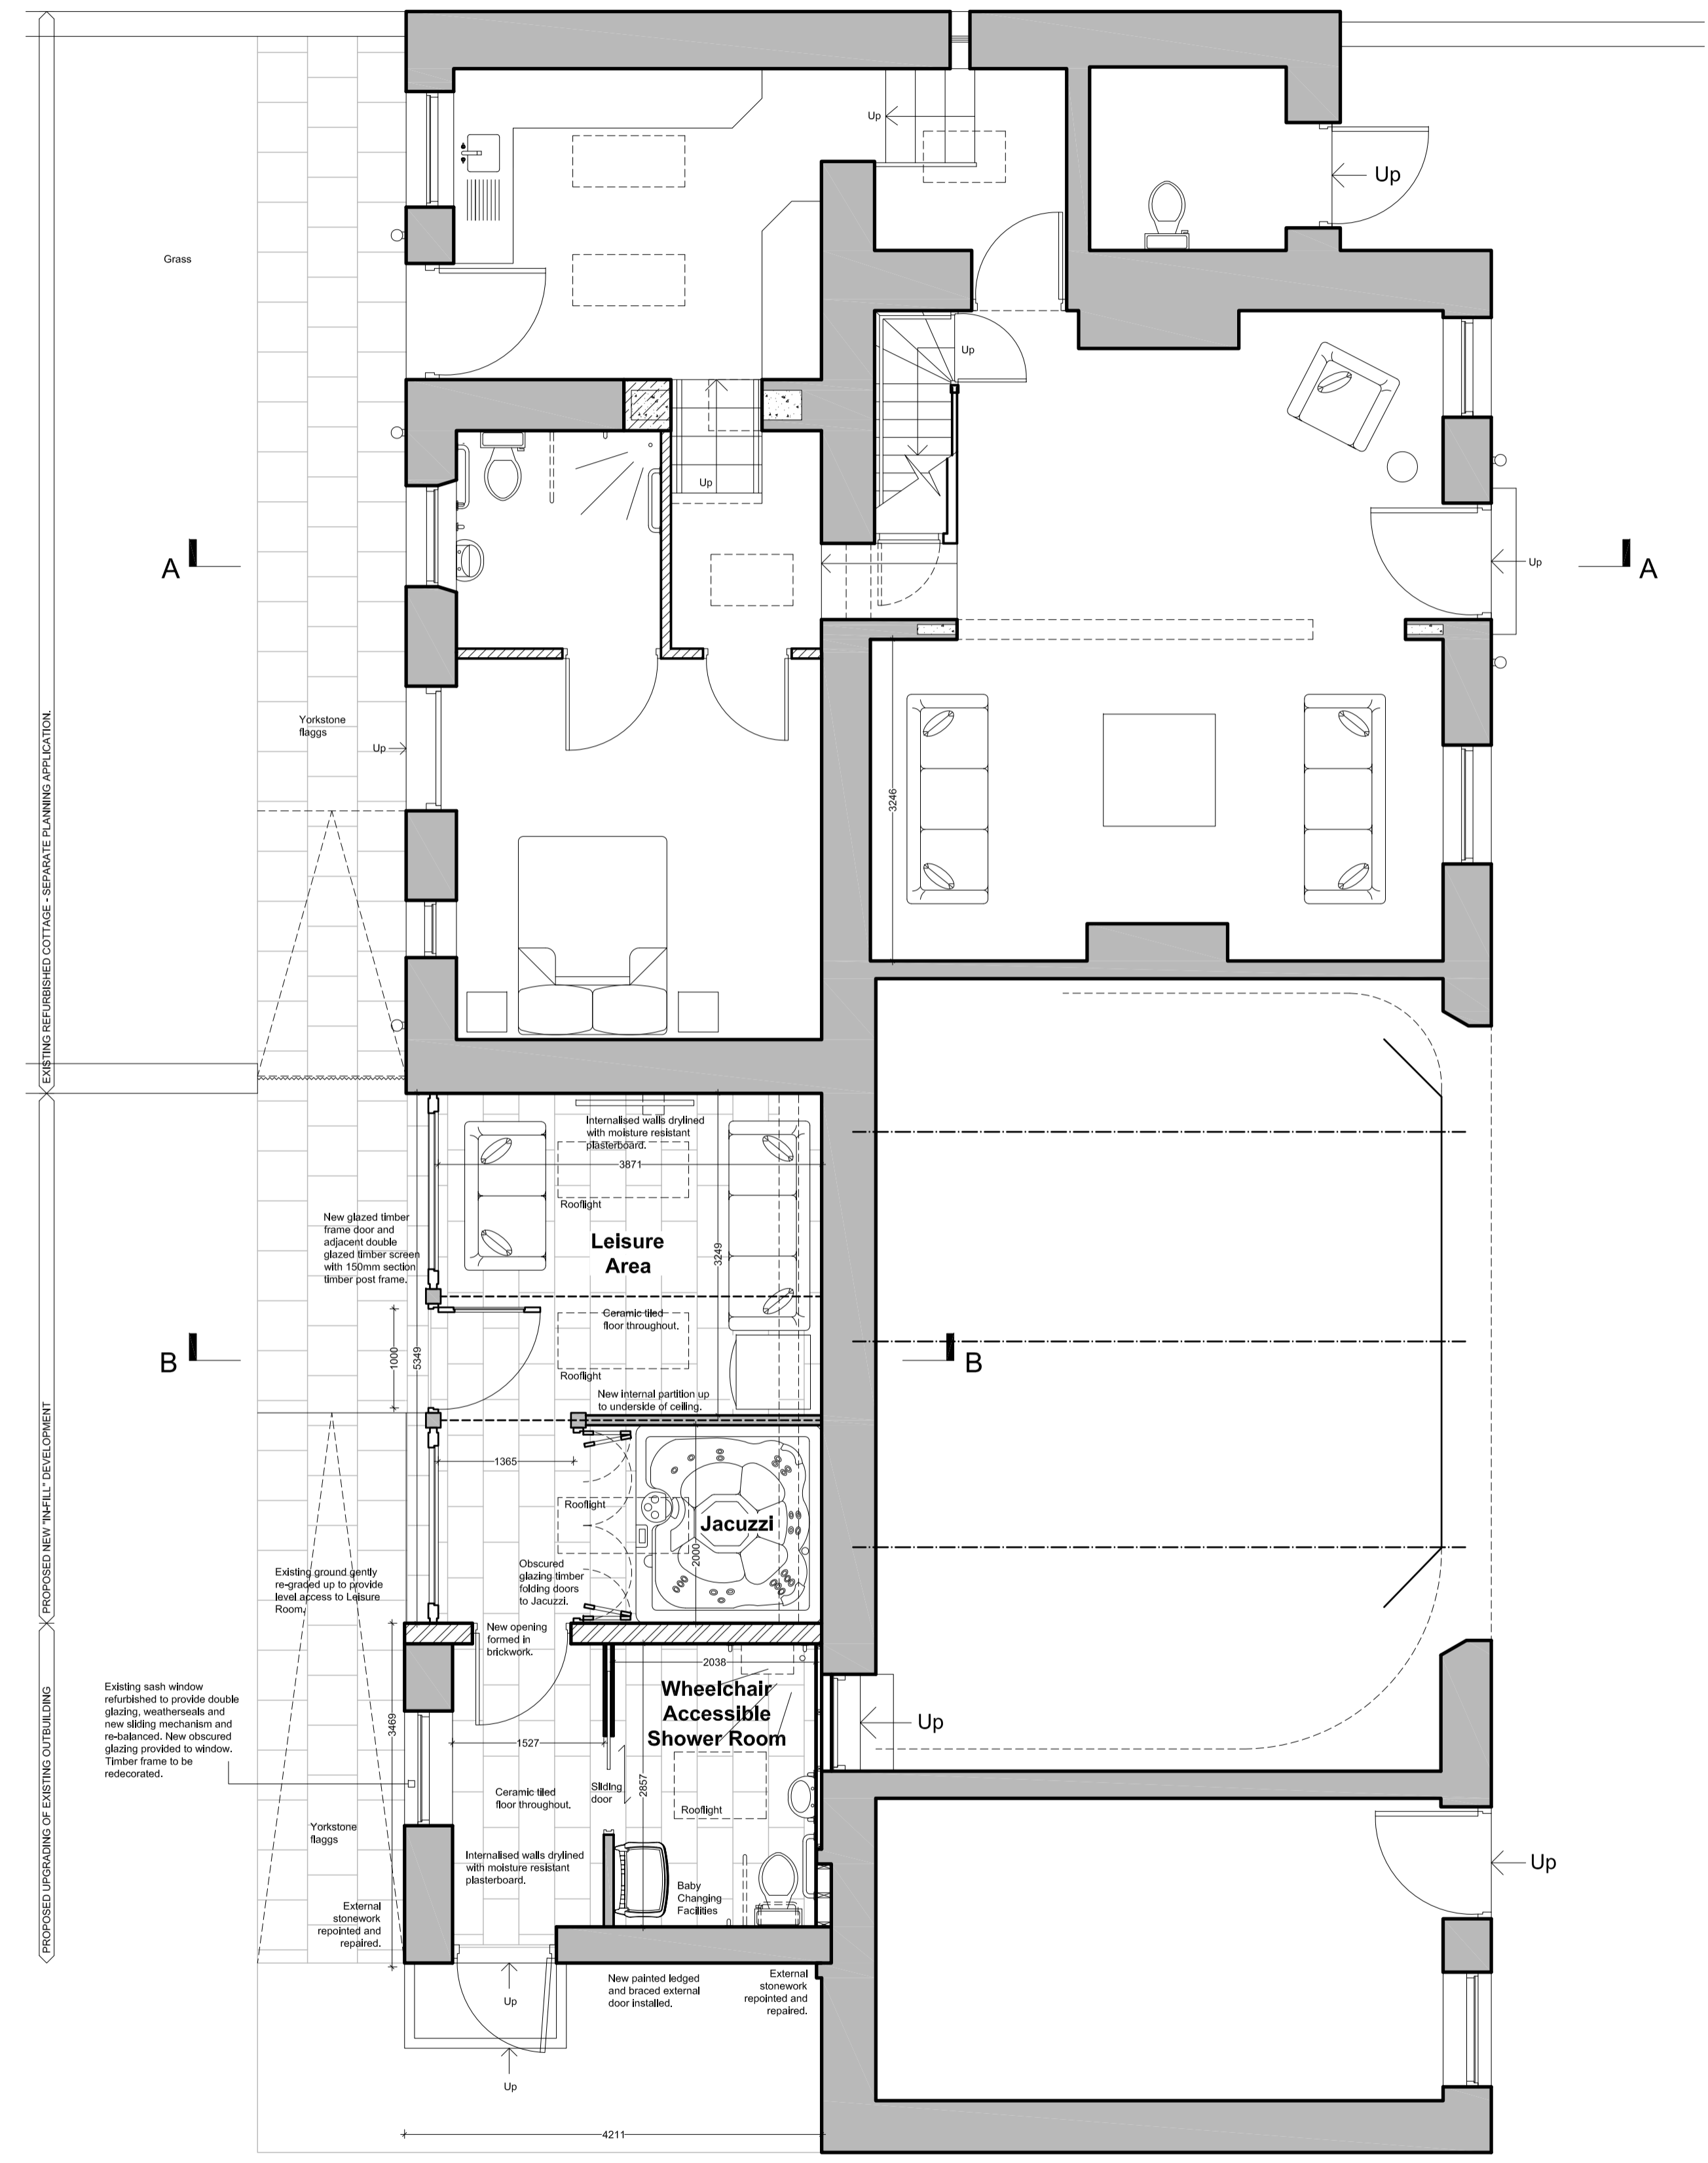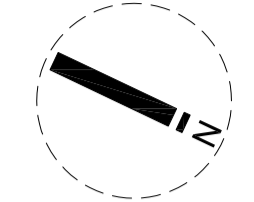

Ground Floor Plan as Proposed
(Scale 1:50)

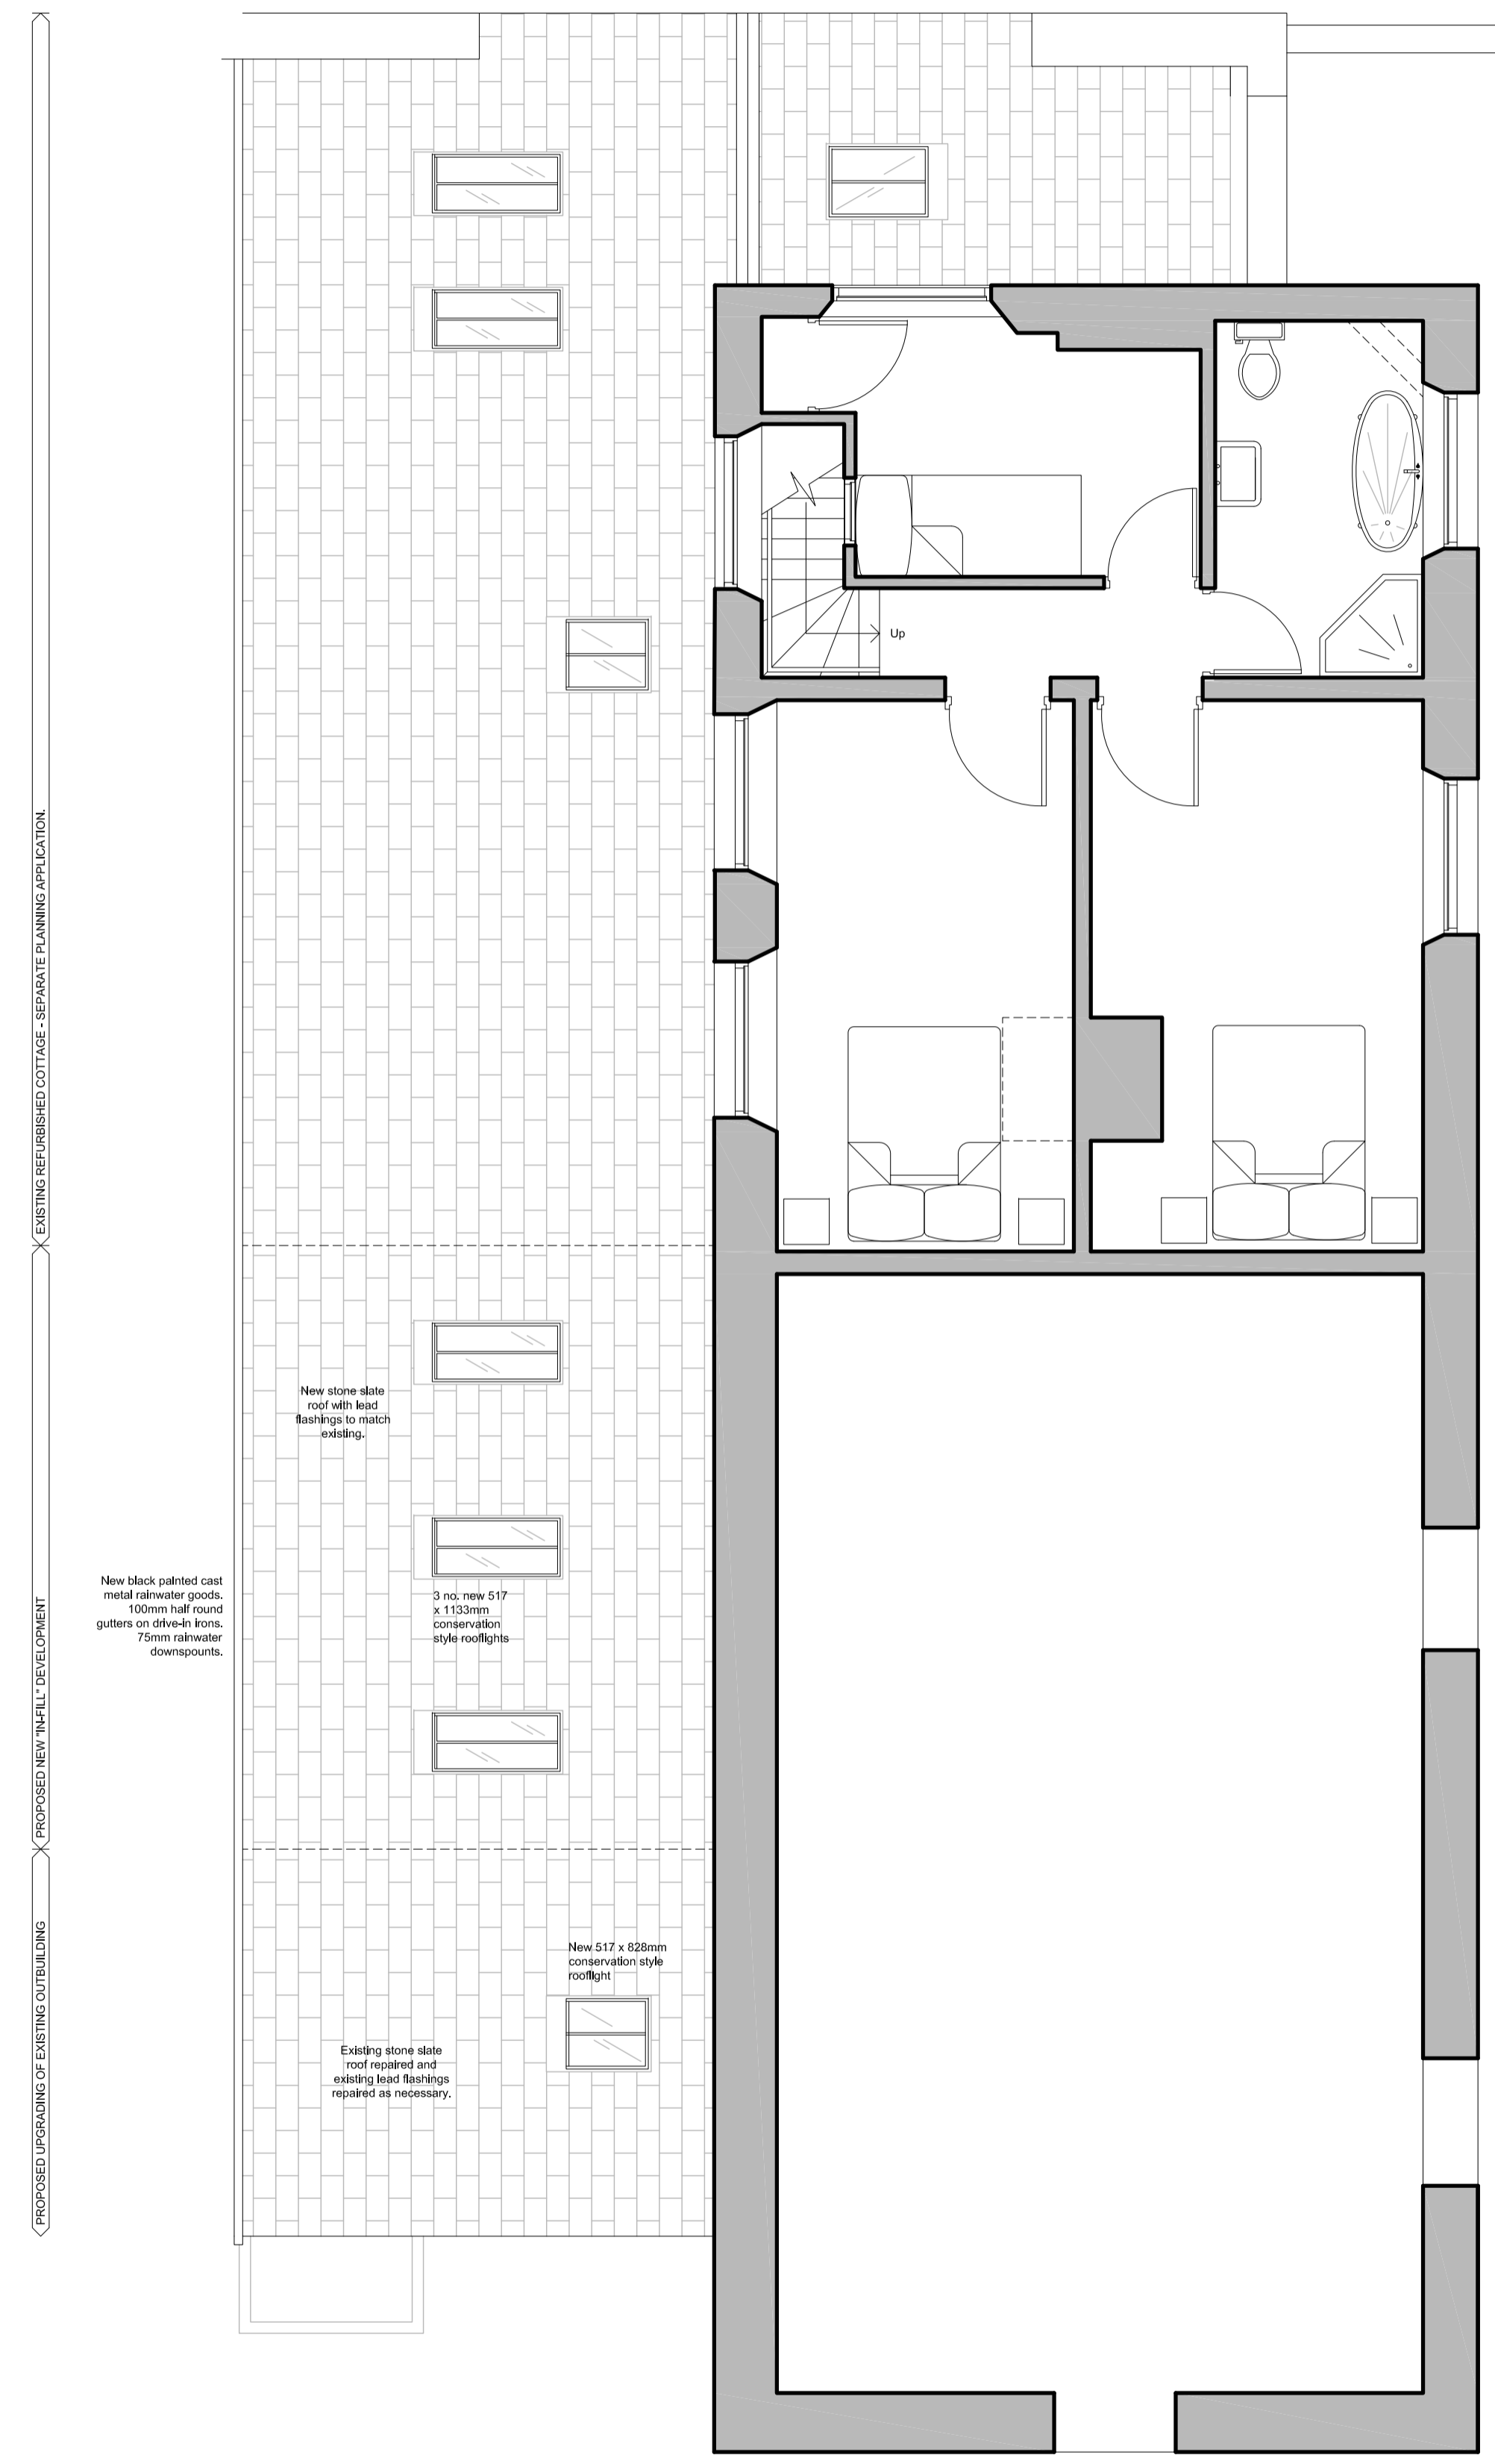


First Floor/Roof Plan as Proposed
(Scale 1:50)


No.	Date	Revision Details	By
Andrew Shepherd Chartered Architect, Surveyor 453 Glossop Road, Sheffield S10 2PT Telephone: 0114 2662458, Fax: 0114 2662459 Email: info@andrewshepherdarchitect.co.uk			
Client: Wortley Hall Ltd.			
Job Title: Caravan Site Leisure Facilities at Wortley Hall, Wortley			
Drawing Title: Proposed Ground and First Floor Plans			
Scale: 1:50 @ A1	Drawn By: TJC	Date: April '16	
Job No: 03.36.15/16	Drawing No: P/01	Revision No:	



South Elevation as Proposed
(Scale 1:50)

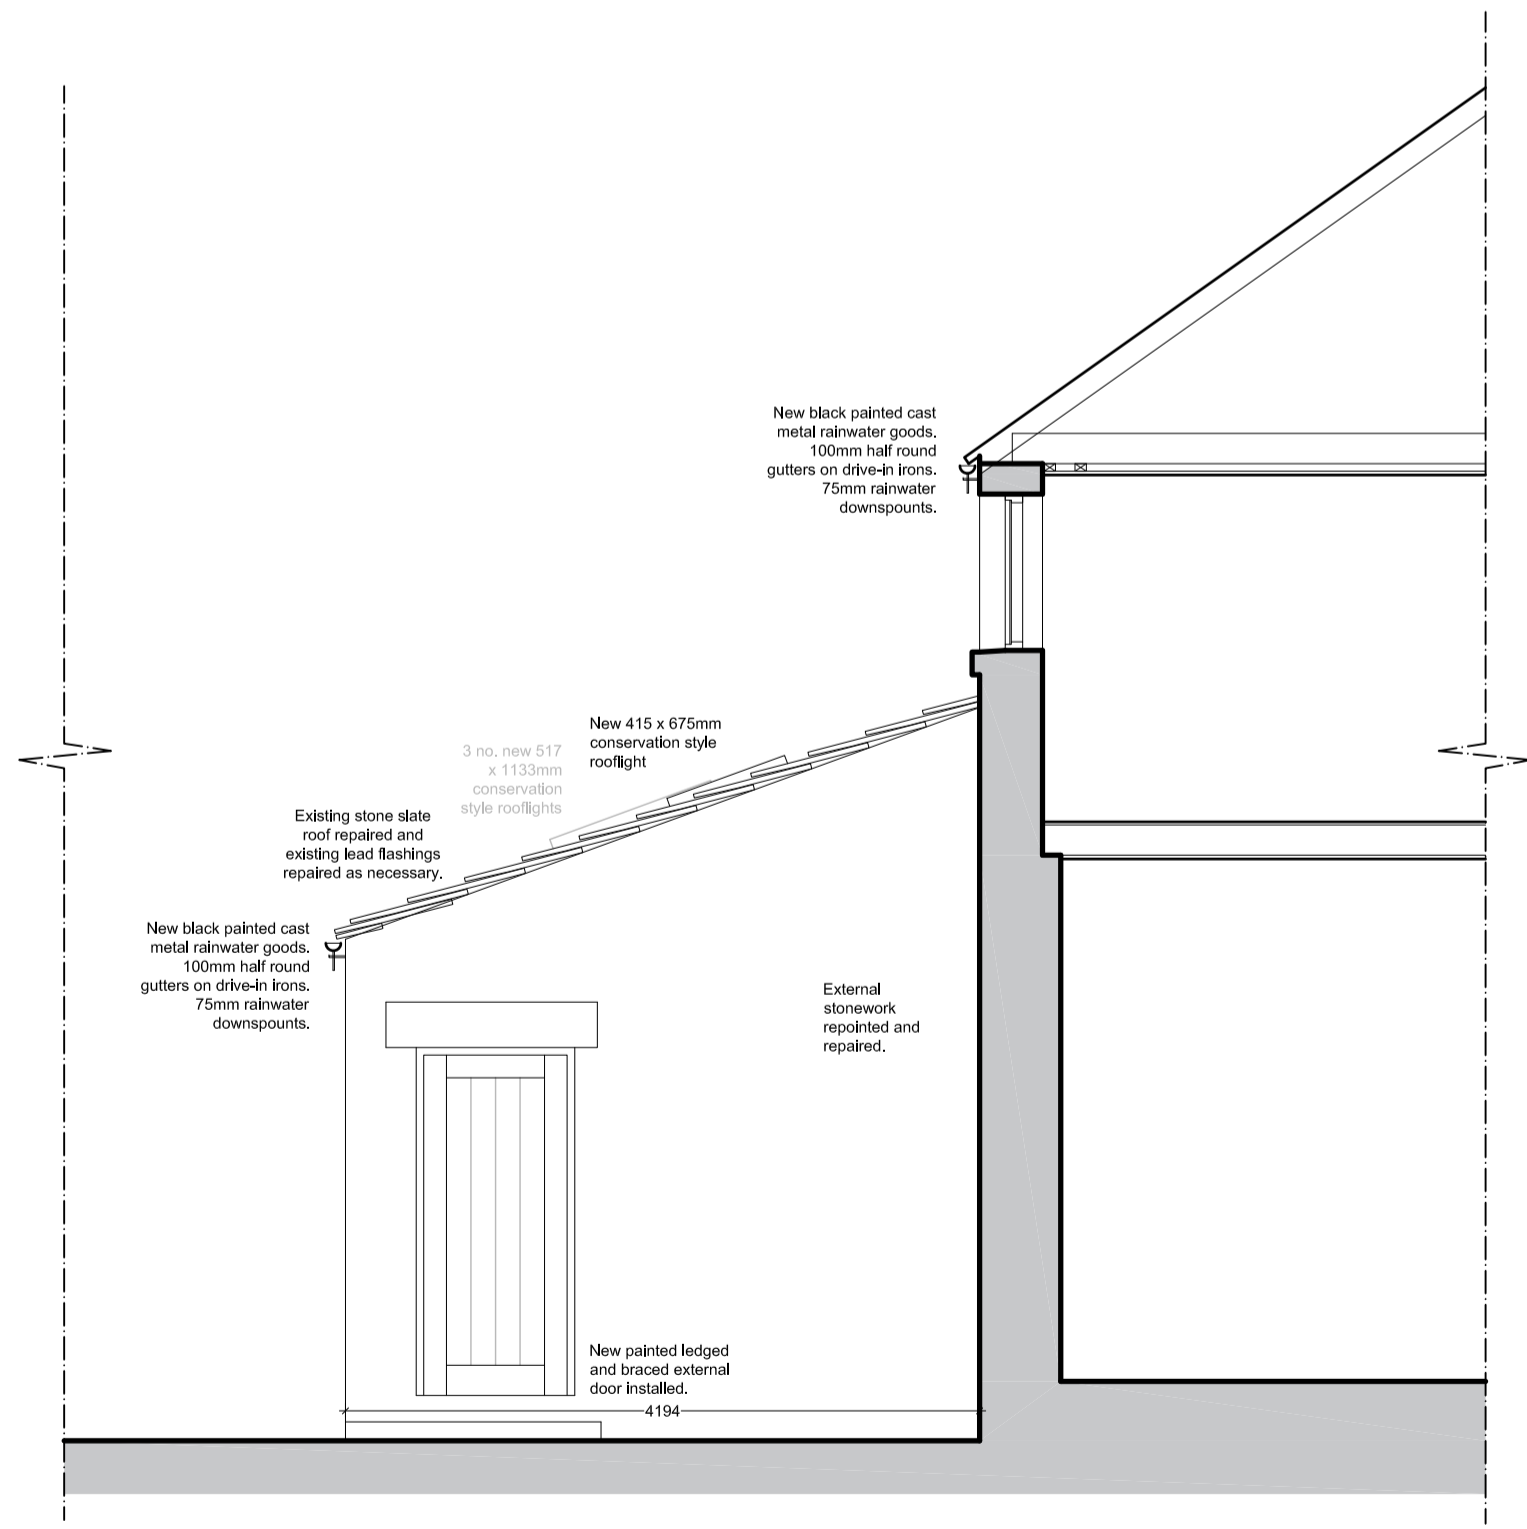

East Elevation as Proposed
(Scale 1:50)

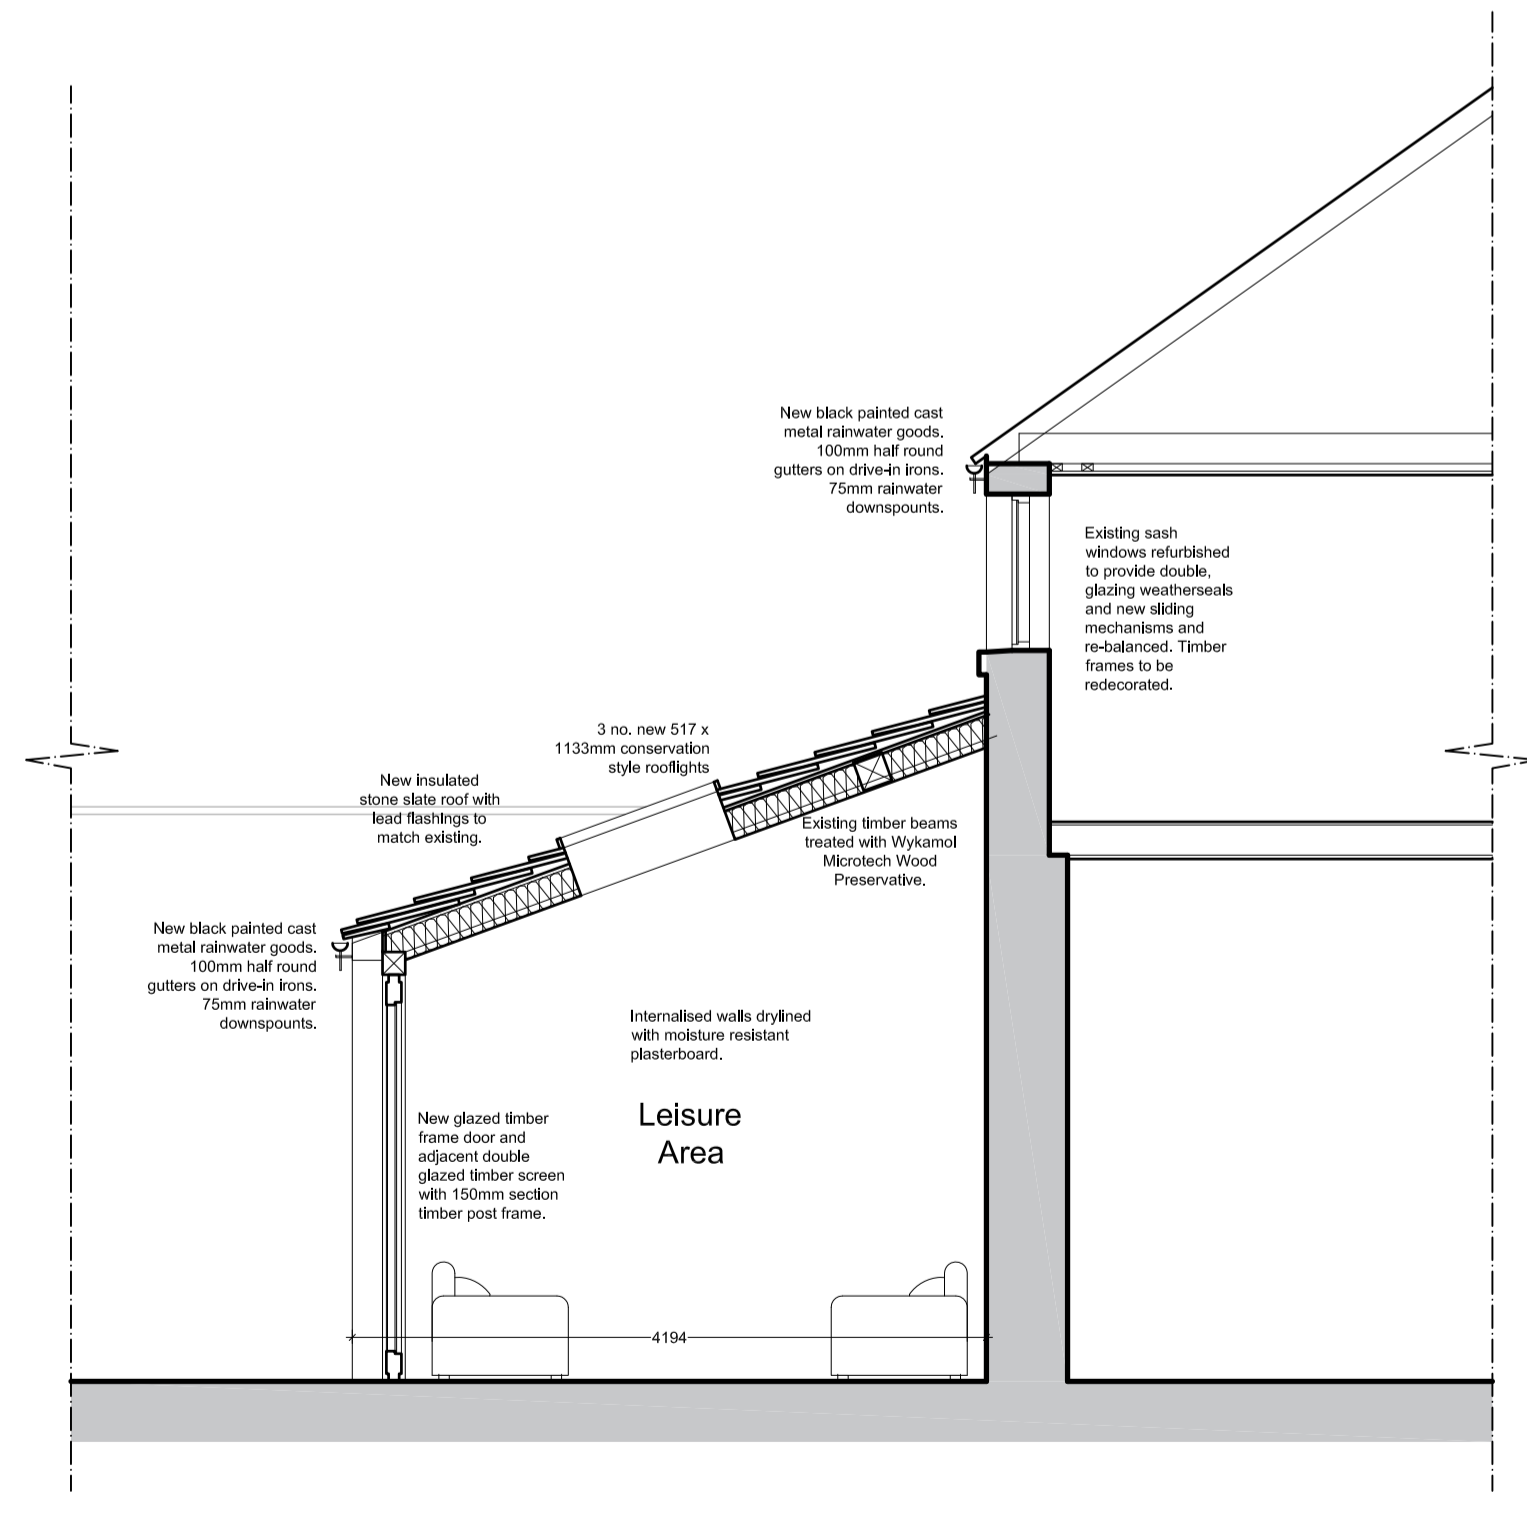

Section B-B Elevation as Proposed
(Scale 1:50)

No.	Date	Revision Details	By
Andrew Shepherd. Chartered Architect, Surveyor 453 Glossop Road, Sheffield S10 2PT Telephone: 0114 2662458, Fax: 01142662459. Email: info@andrewshepherdarchitect.co.uk			
Client: Wortley Hall Ltd.			
Job Title: Caravan Site Leisure Facilities at Wortley Hall, Wortley			
Drawing Title: Elevations & Section B-B as Proposed			
Scale: 1:50 @ A1	Drawn By: TJC	Date: April '16	
Job No: 03.36.15/16	Drawing No: P/02	Revision No:	