



Church Plan as Existing

(Scale 1:50)  
0 5m

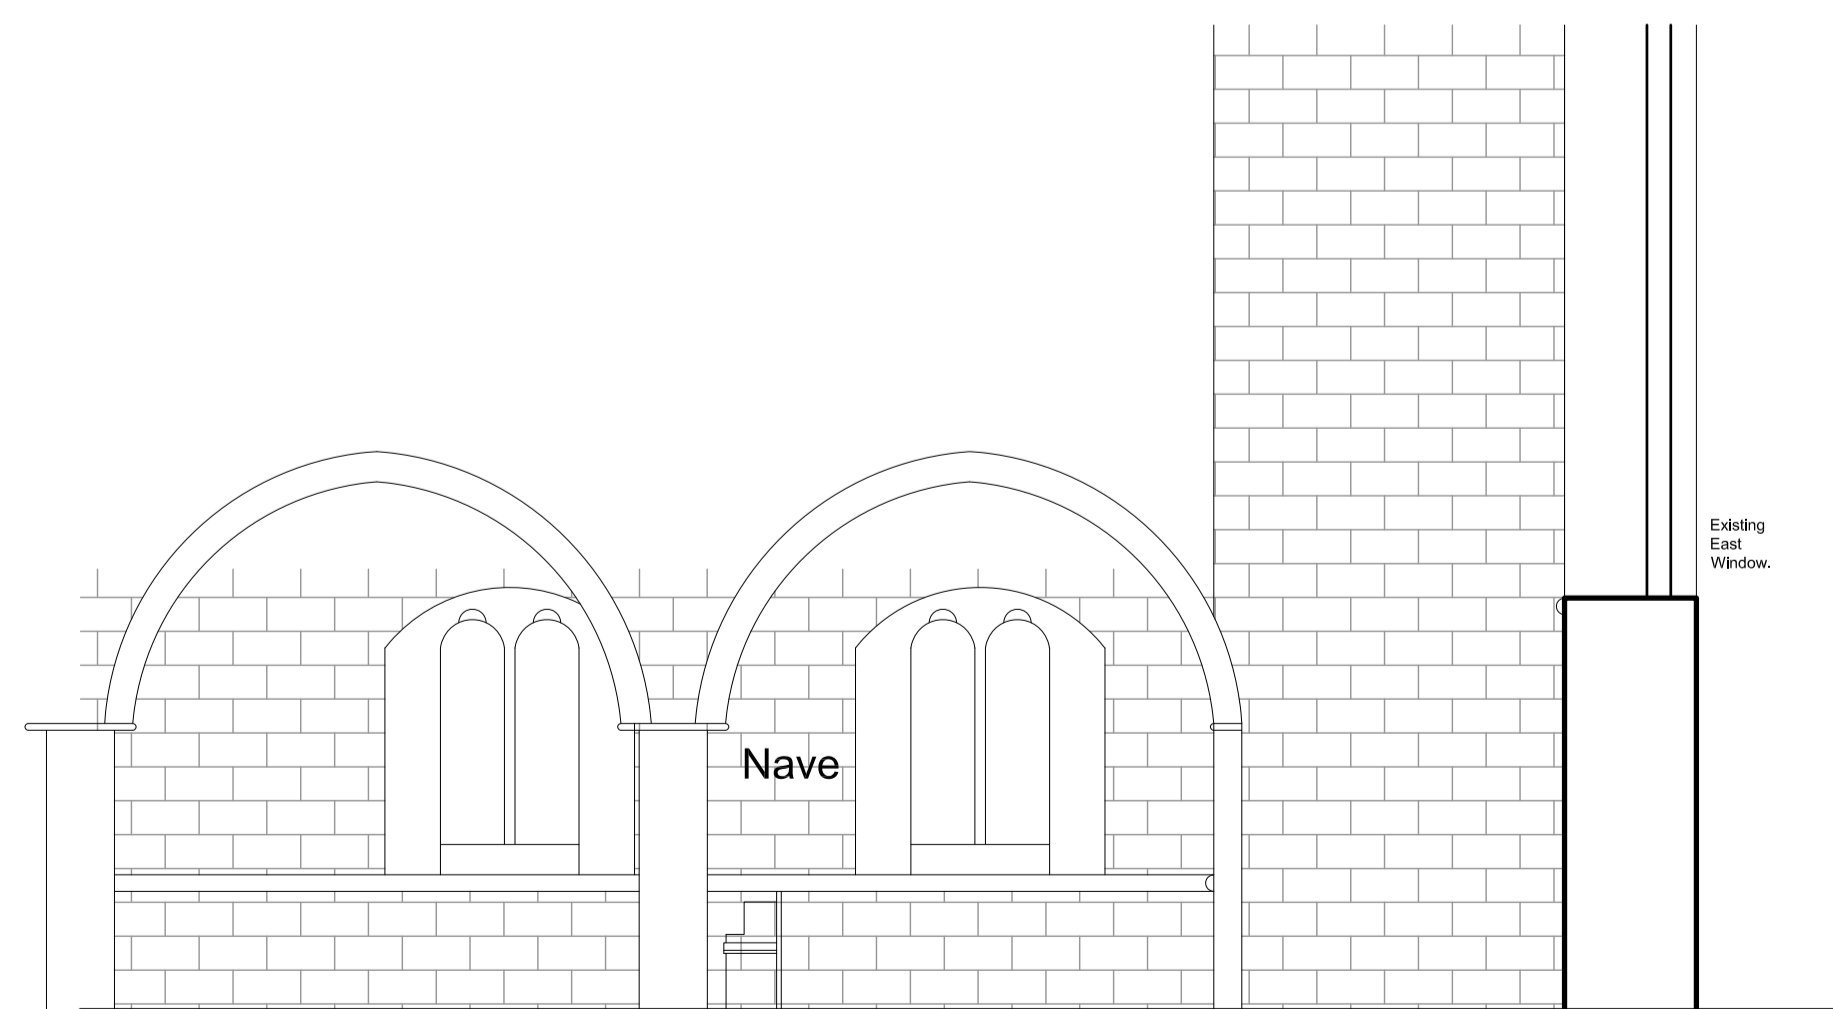


Section Through Nave as Existing

(Scale 1:50)

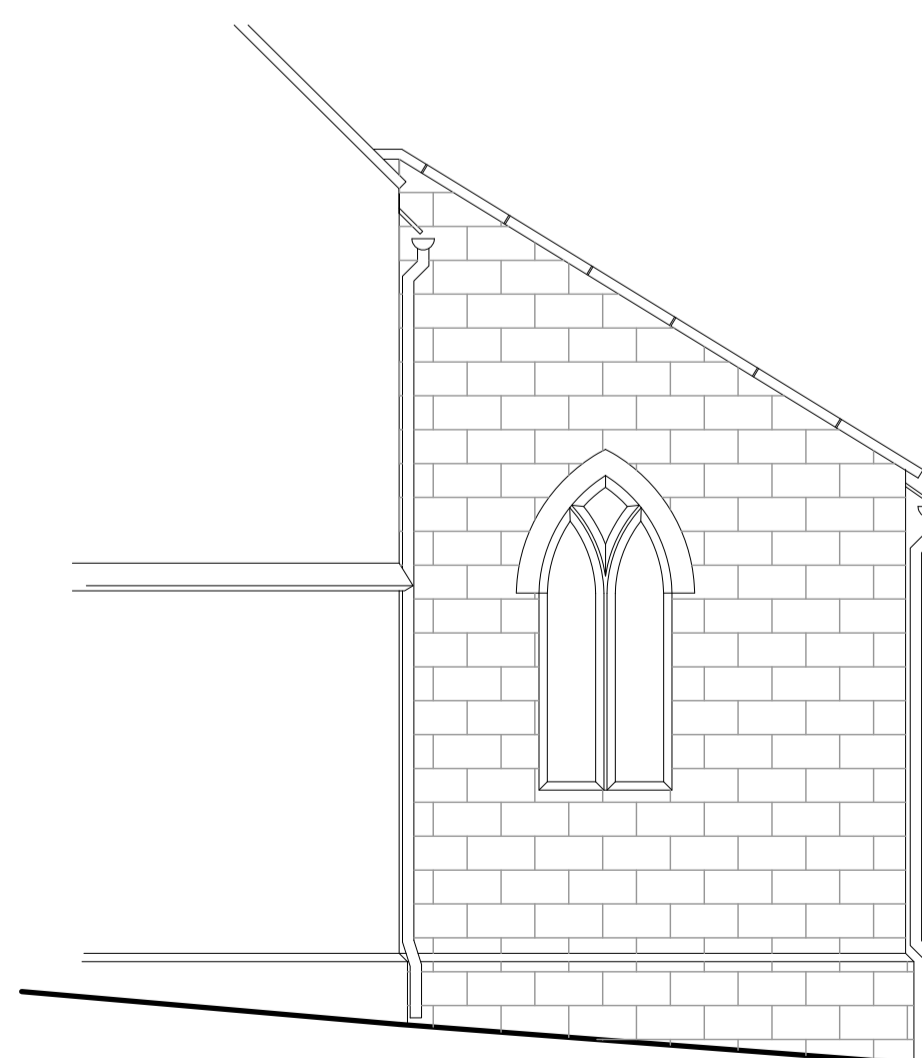

West Elevation of South Aisle as Existing

(Scale 1:50)

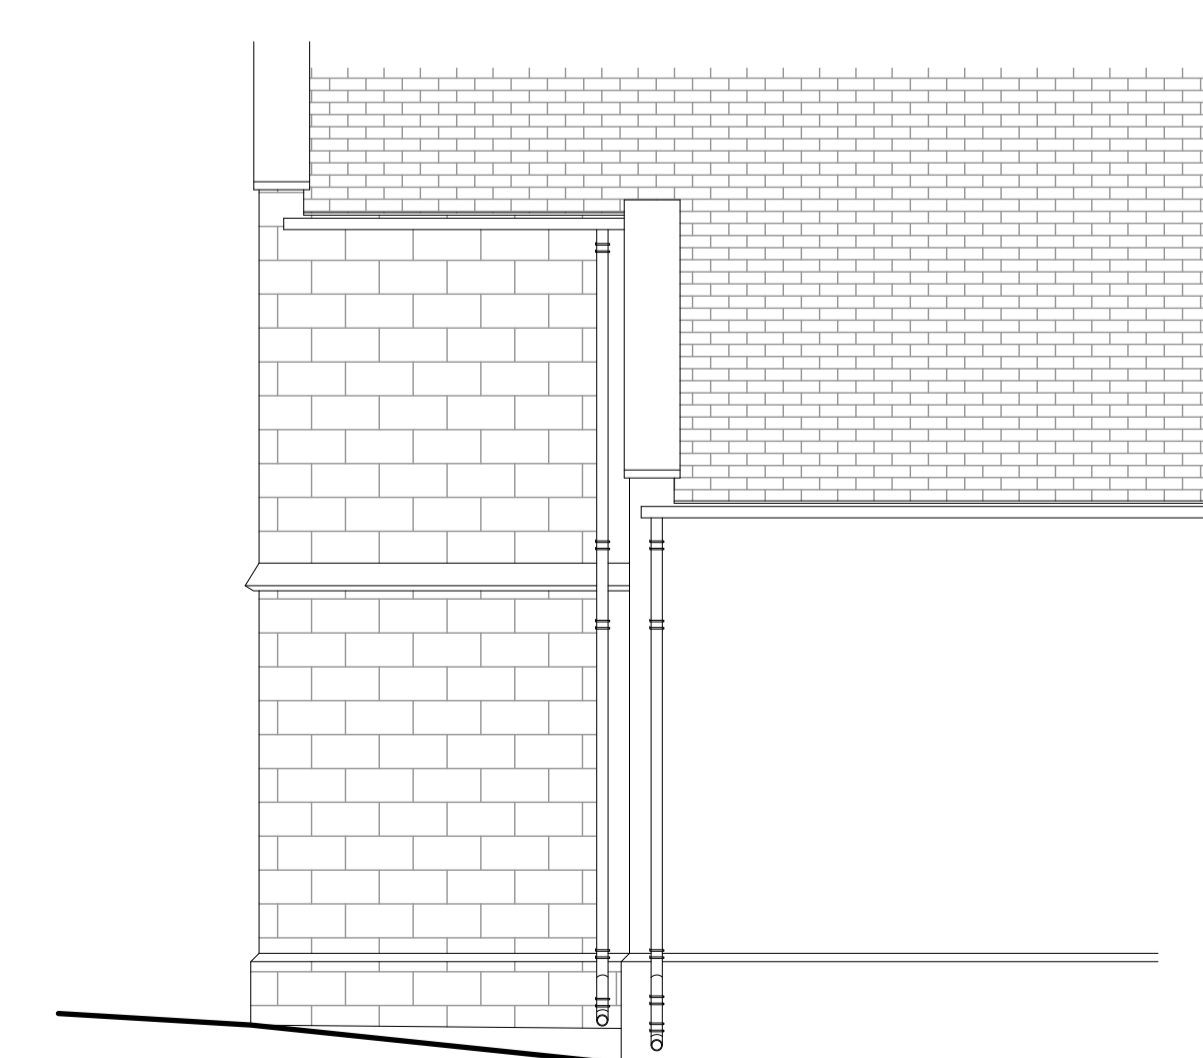

South Elevation as Existing

(Scale 1:50)