




FRONT ELEVATION


SIDE ELEVATION

REAR ELEVATION


SIDE ELEVATION

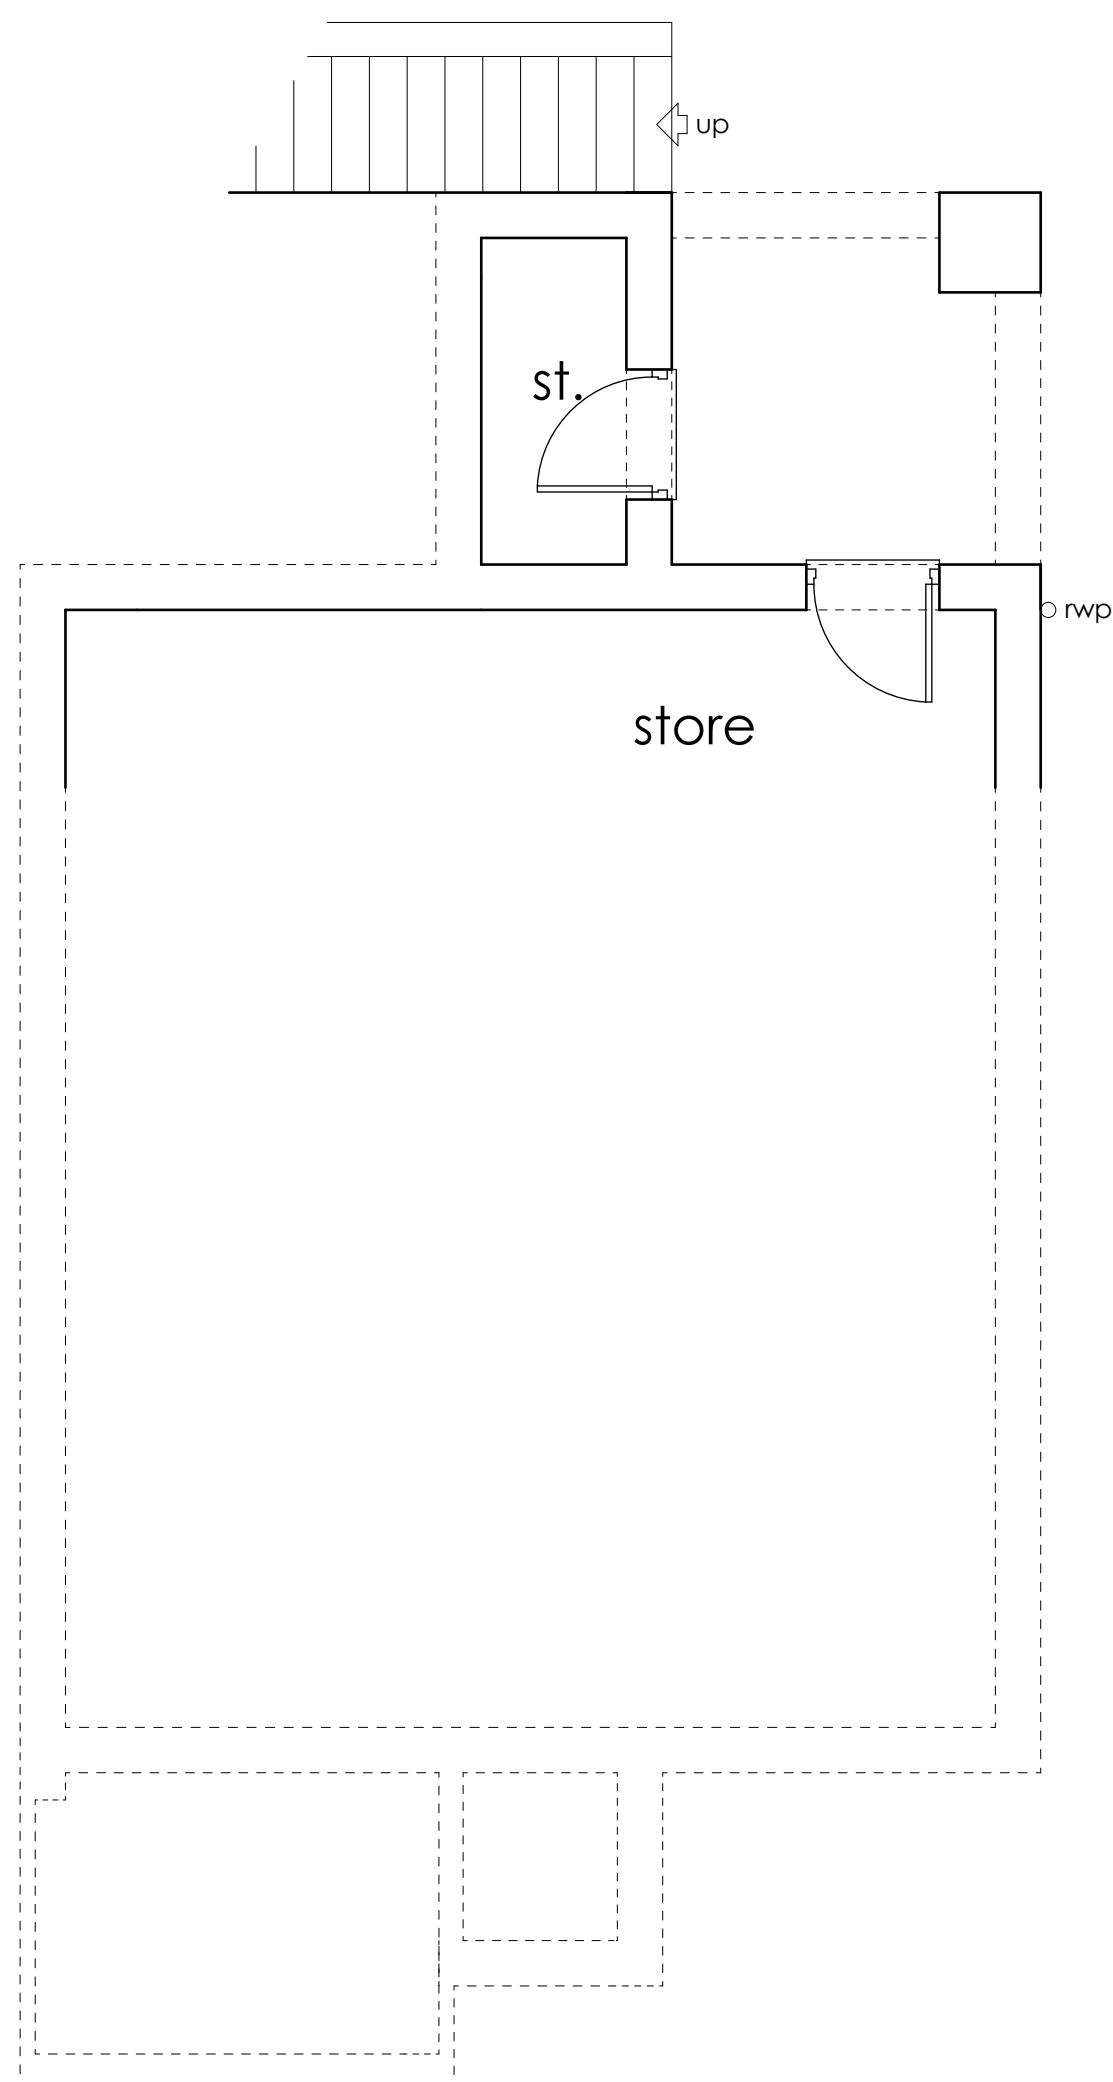

LOWER GROUND FLOOR PLAN

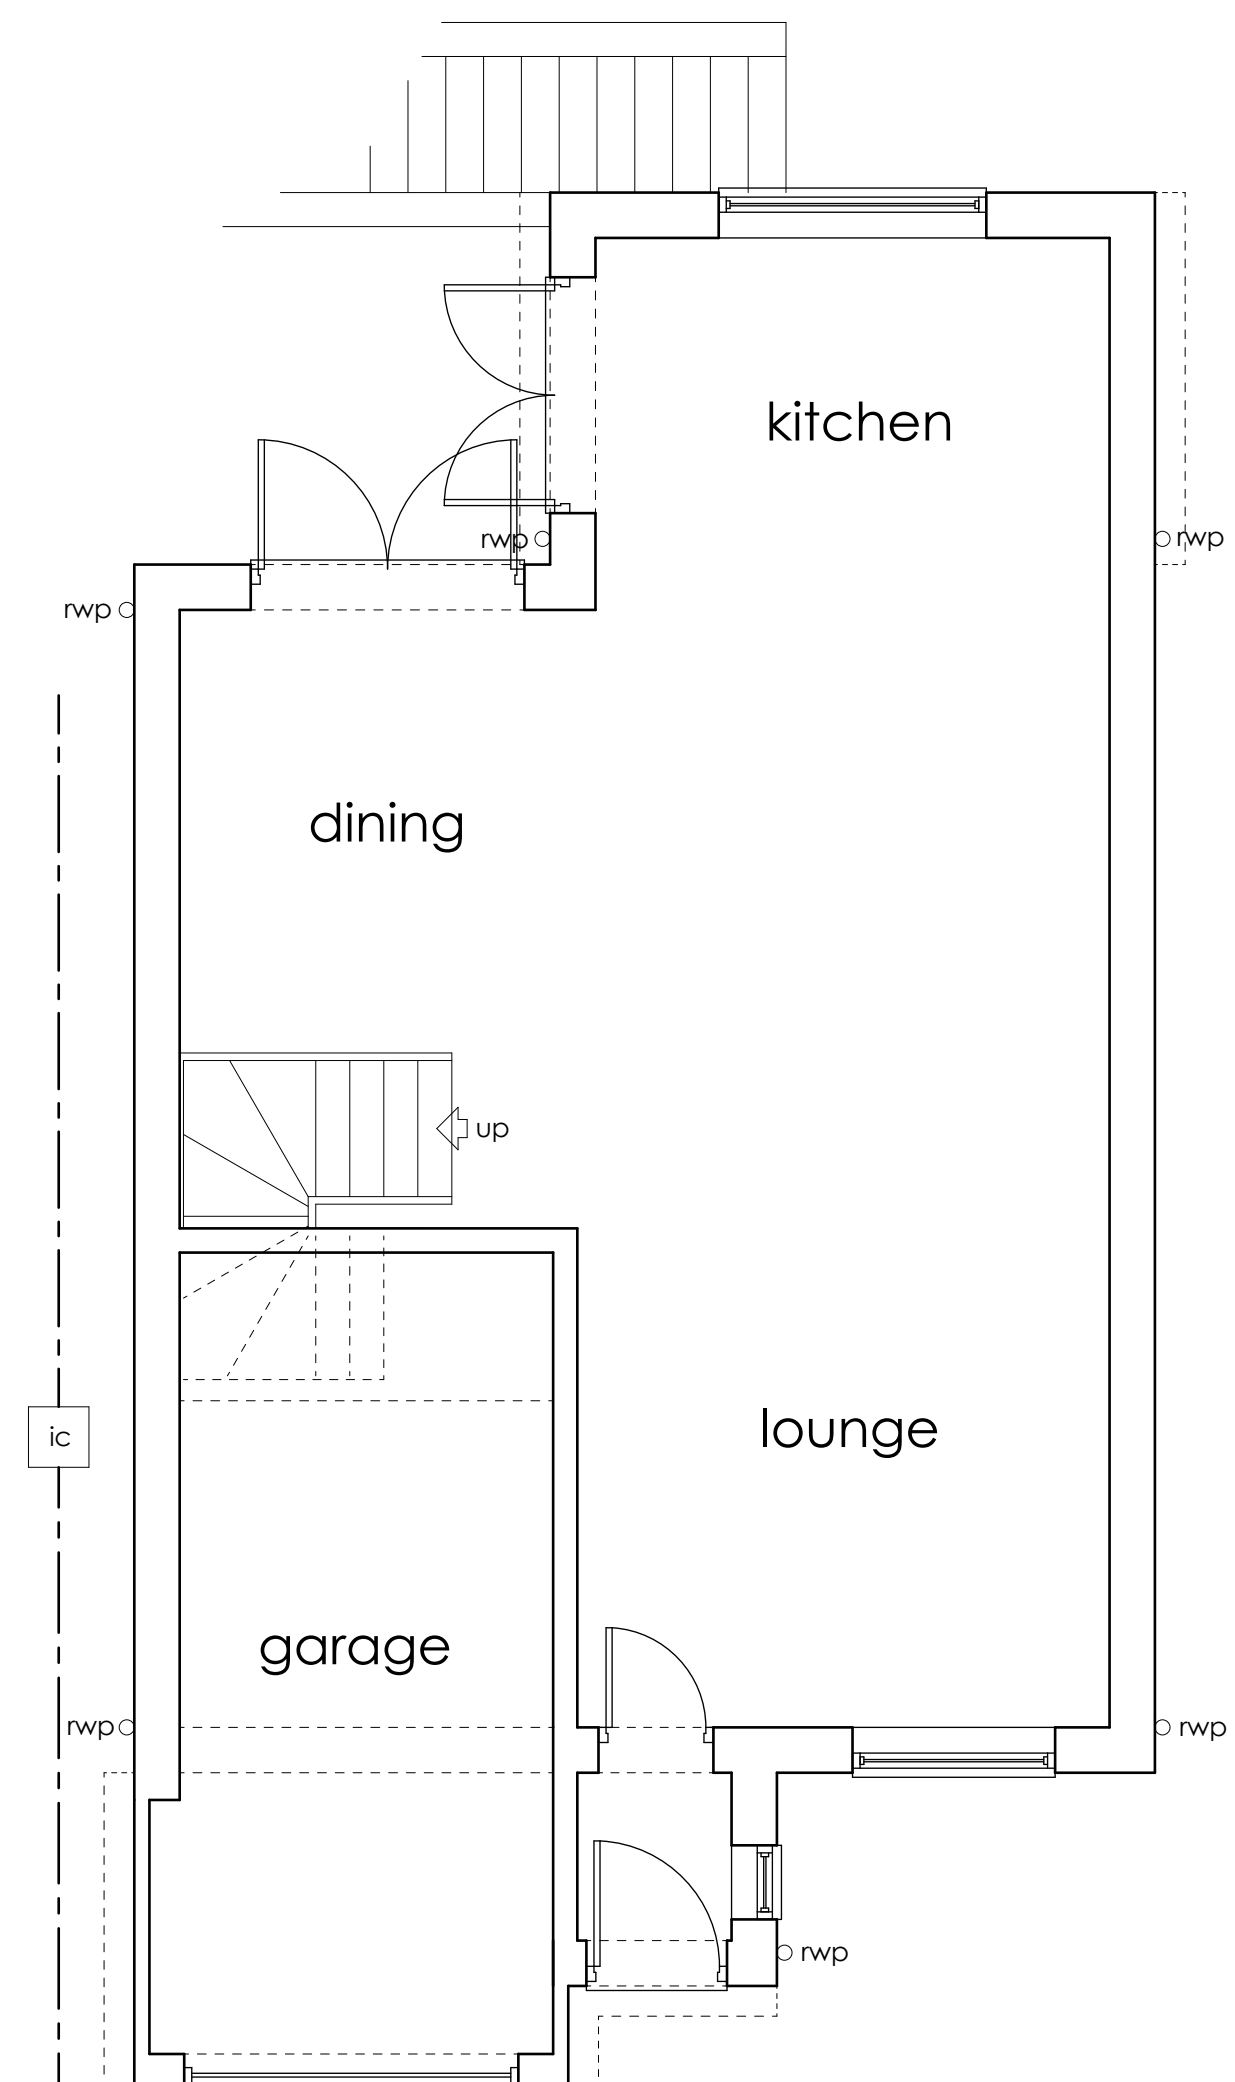

GROUND FLOOR PLAN

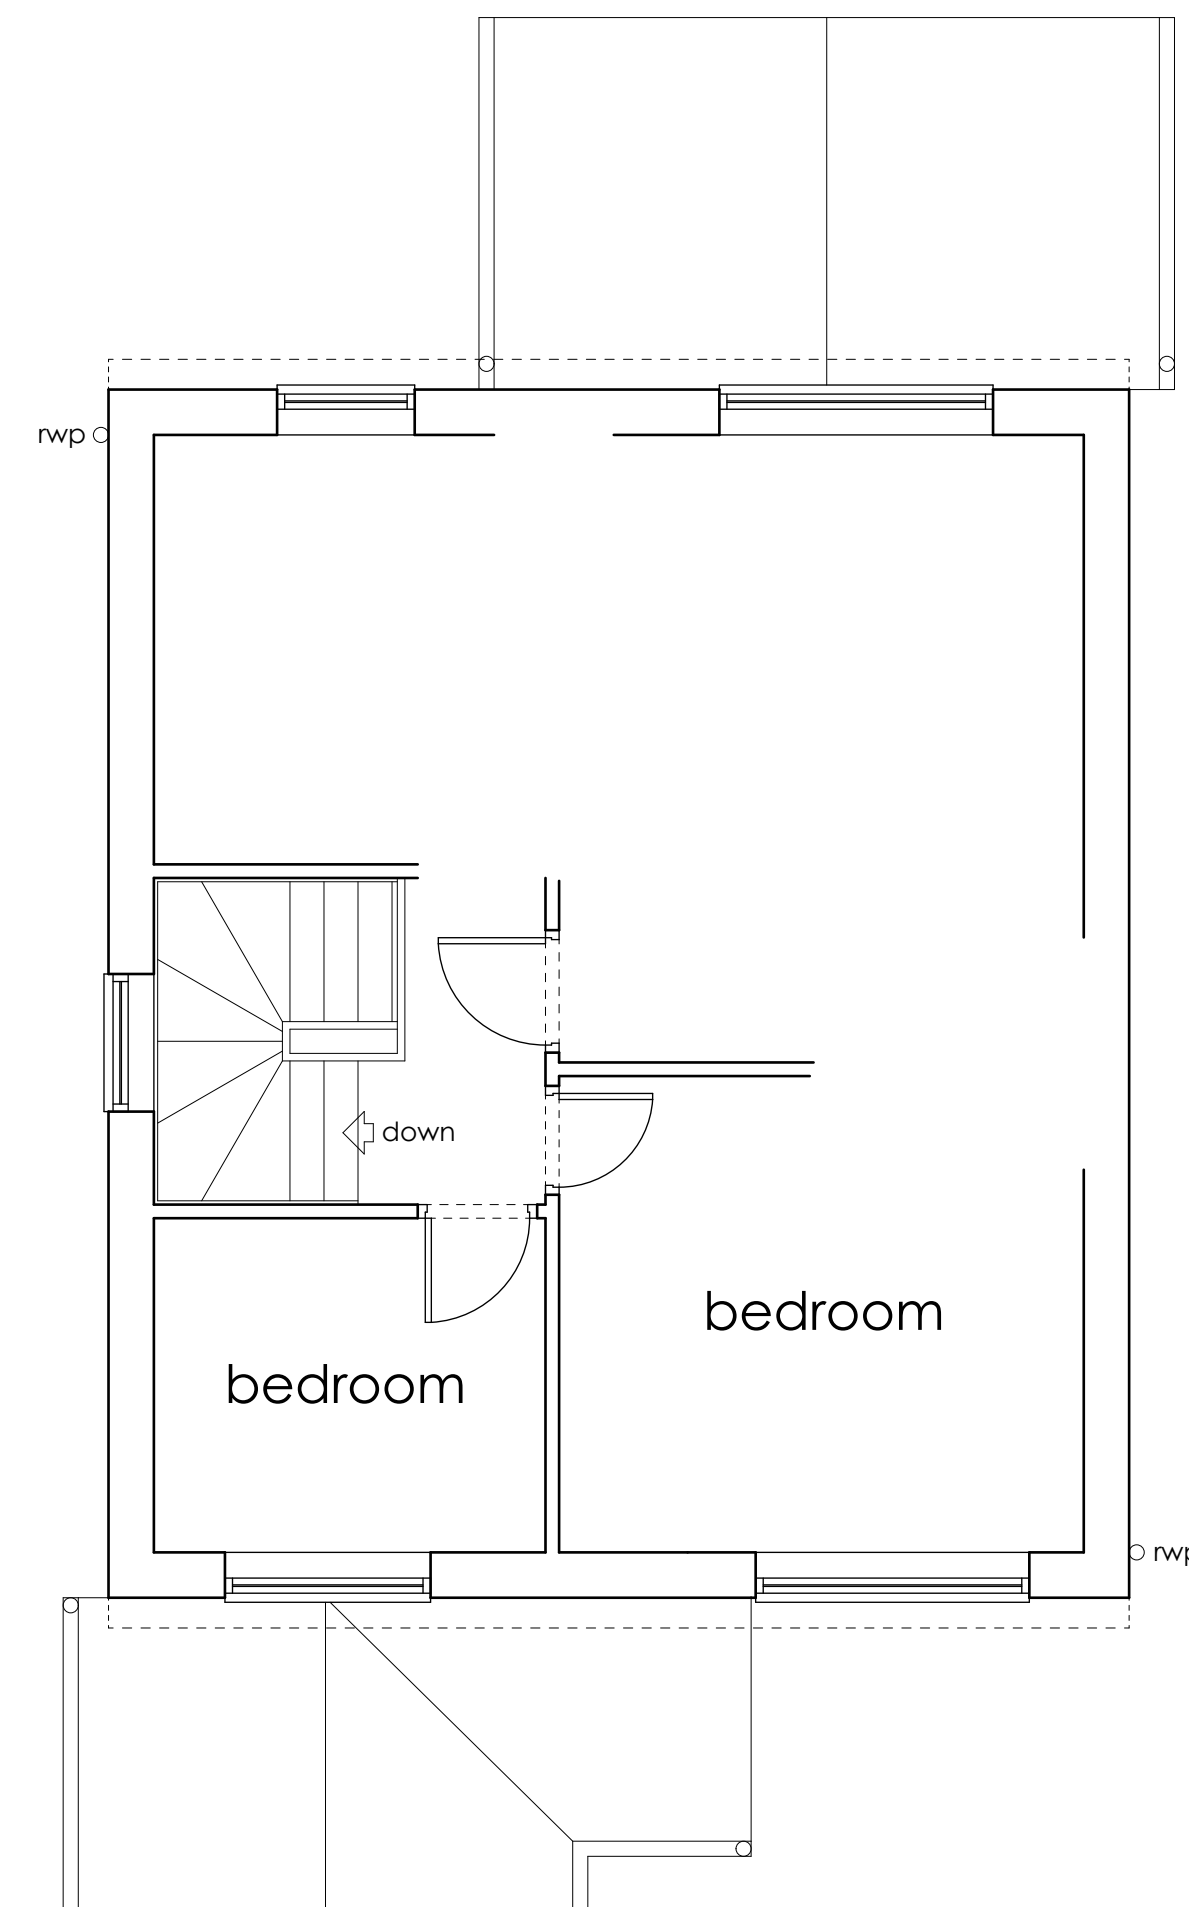

GROUND FLOOR PLAN

m ward architectural
drawing services

94 Ferrybridge Road, Castleford, West Yorks, WF10 4JR
tel. 01977 513891 e mail mwardarchitect@aol.com

Plans as existing at 58 St Andrews
Drive, Darton, S75 5LX for Mr and
Mrs Chris Ferguson

date NOV 2018 scales 1:50 1:100 (@ A1) dwg. no. 2482.01