



NOTE: ALL DIMENSIONS SHOWN
ARE PROVISIONAL DIMENSIONS
ONLY & SHOULD NOT BE READ AS
EXACT MEASUREMENTS.
THESE MAY NEED TO BE ALTERED
DUE TO SITE CONSTRAINTS/
INSPECTION
THE DRAWINGS AND DESIGN ARE
THE COPYRIGHT OF YCP LTD &
SHOULD NOT BE RE-PRODUCED
WITHOUT PRIOR PERMISSION

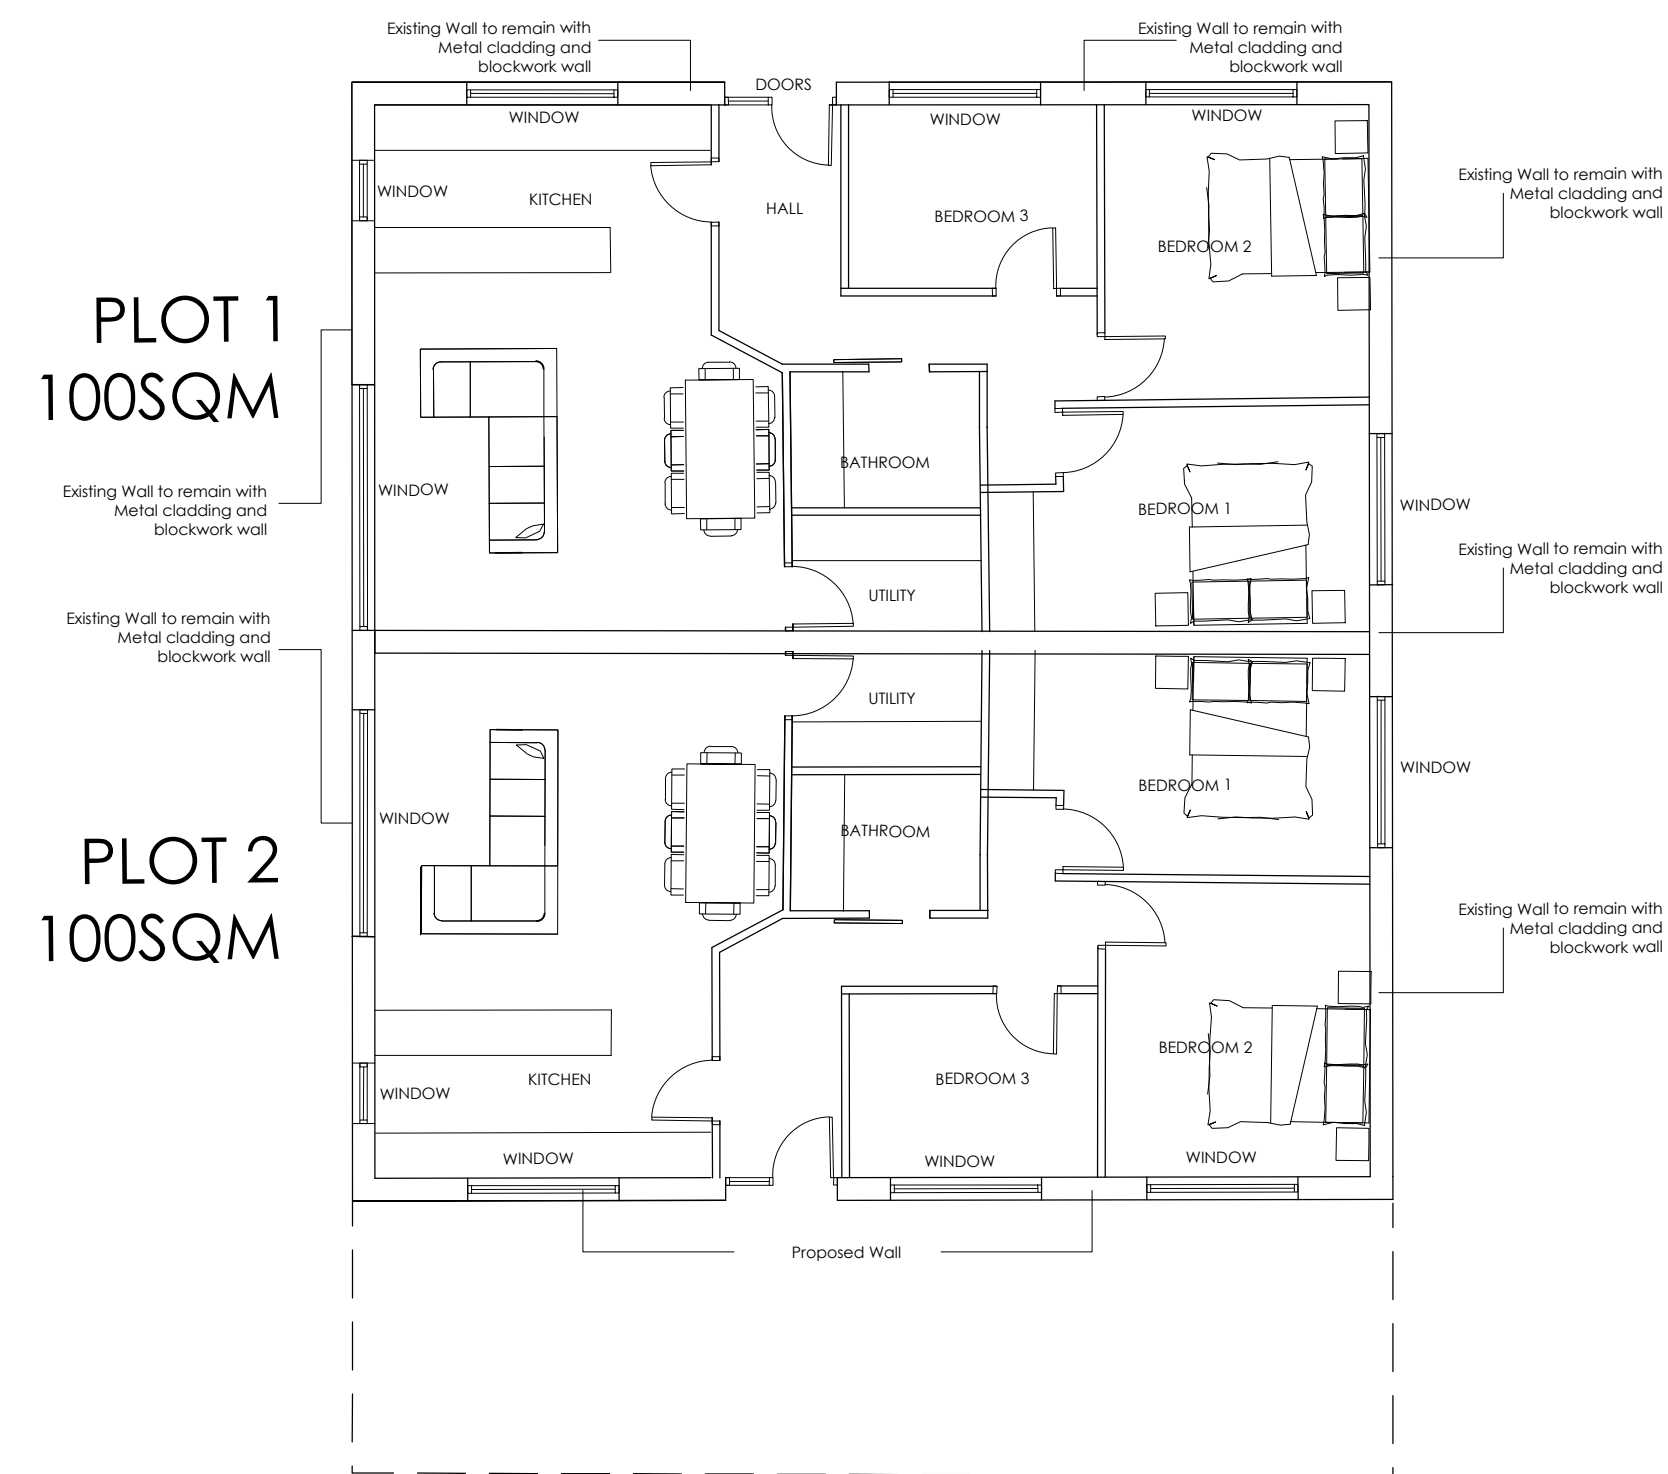


SOUTH EAST ELEVATION

NORTH WEST ELEVATION

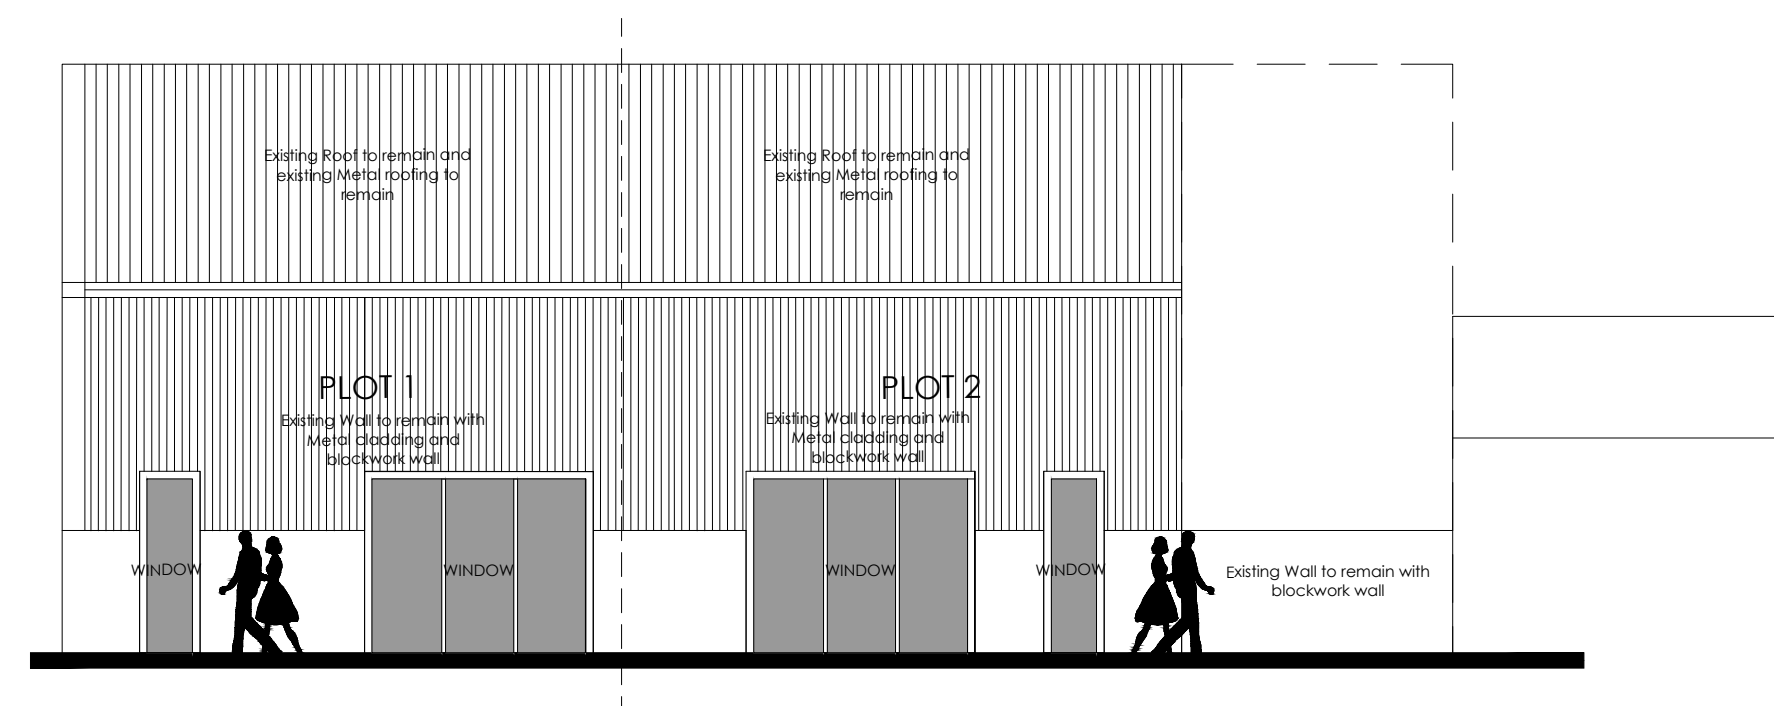

SOUTH WEST ELEVATION

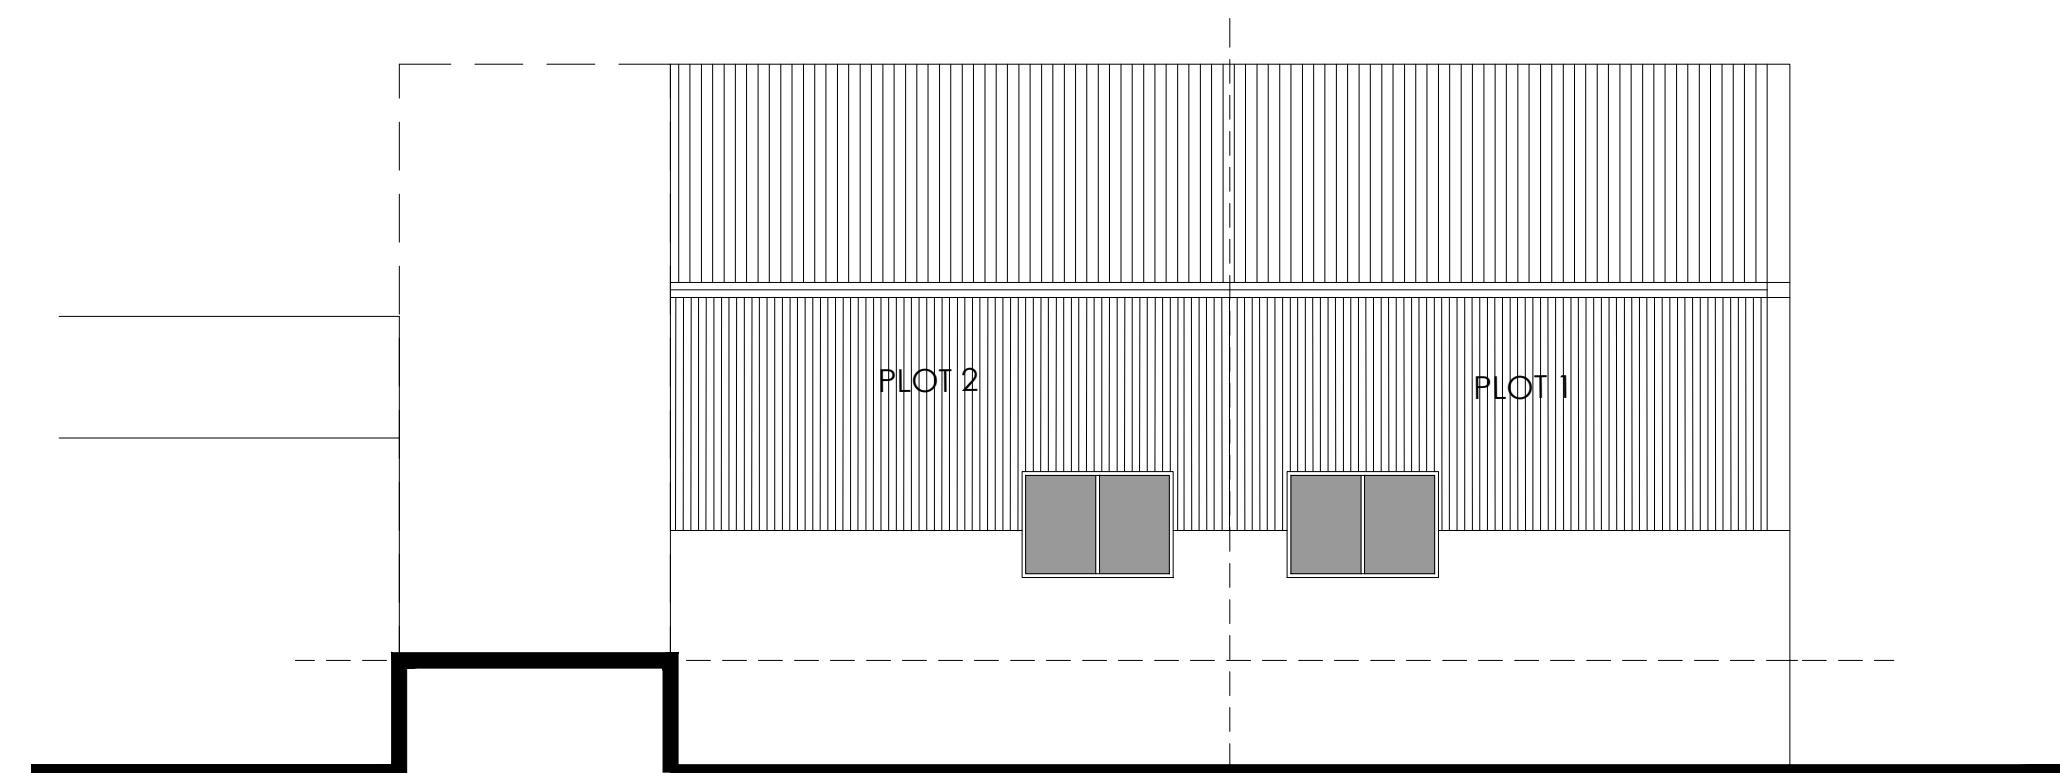

NORTH EAST ELEVATION

DRAWING DESCRIPTION
CLASS Q BARN APPLICATION
PLOTS 1-2
PROPOSED FLOOR PLANS

JOB TITLE _____

ROYD MOOR FARM, ROYD MOOR
ROAD THURLSTONE

CLIENT _____

KINGSMAN HOMES

DRAWN BY		SCALE 1:200 @ A1	
DATE	JUNE 2022	DRAWING NO.	REVISION
CHECKED		2036- 00-03	B



L'Arche Developments (Yorkshire) Ltd
5 The Studio
The Old Brickworks
HD4 6JY
mail@larchedev.com
Company Reg: 8145594 VAT Reg: 143826355
Chloe Parker-Jones 01782226468 B. Emma Hanks 01729724443