


Front Elevation
1 : 100



Right Side Elevation
1 : 100



Rear Elevation
1 : 100

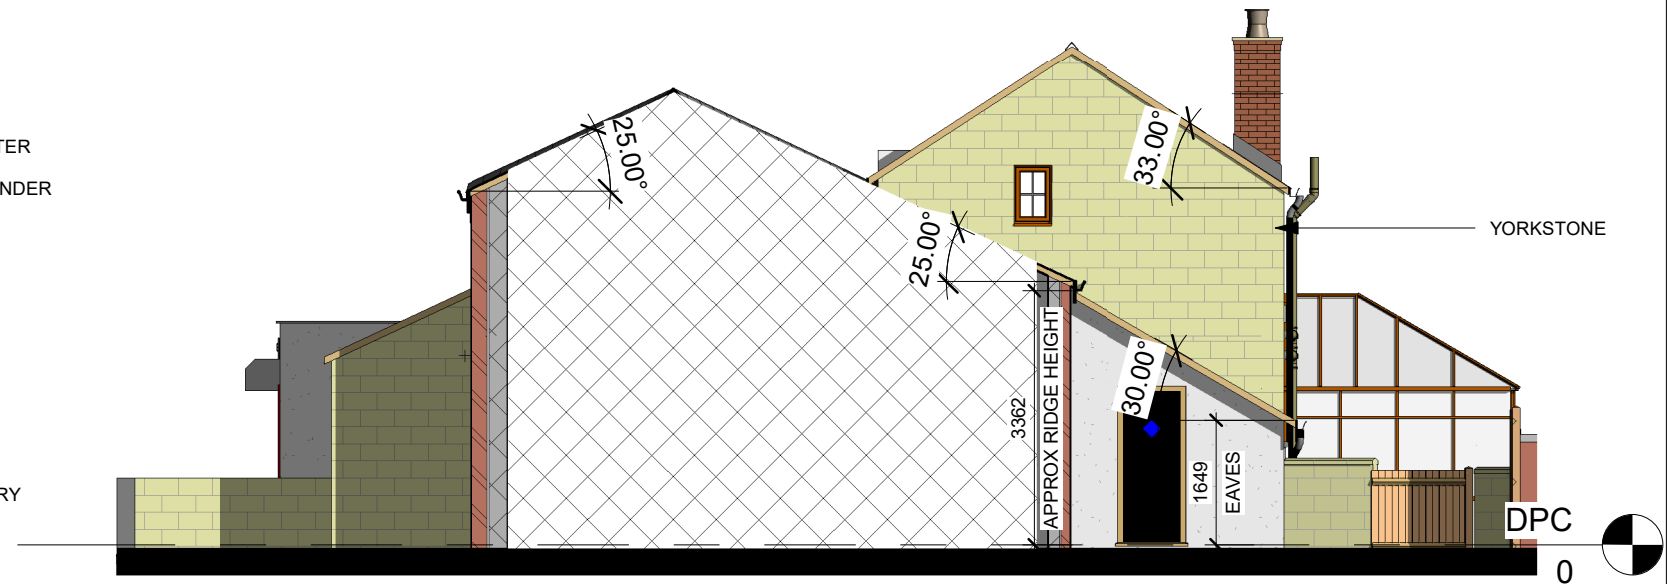

Left Side Elevation
1 : 100

Revision Note:

Issued for Change of Use

Scale	Drawn By	Date
1 : 100	BN	27.05.25

Drawing No.	Revision
NCBD- HLD- A101	C

Project Title
HAMZA LOHDI
CHANGE OF USE
59 CHURCH ST, DARTON. S75 5HQ

Drawing Title
Existing Elevations

NORTH CONSTRUCTION:
DESIGN & BUILD
from conception to completion
 26 Church St.
 Gawber
 S Yorks
 S75 2RH
 Tel: 01228 828972
 Mob: 07974116241
<https://benorth60.wixsite.com/ncdb>

CONTRACTORS MUST CHECK ALL DIMENSIONS ON SITE. ONLY FIGURED DIMENSIONS TO BE WORKED FROM DISCREPANCIES MUST BE REPORTED TO THE DESIGN OFFICE BEFORE PROCEEDING

ORIGINAL SHEET SIZE A3 - DO NOT SCALE FROM THIS DRAWING