




All dimensions to be checked on site.
All demolitions to be confirmed by a structural engineer prior to any work being carried out..
Plans and Elevations are indicative only. Full building survey required for all heights etc.

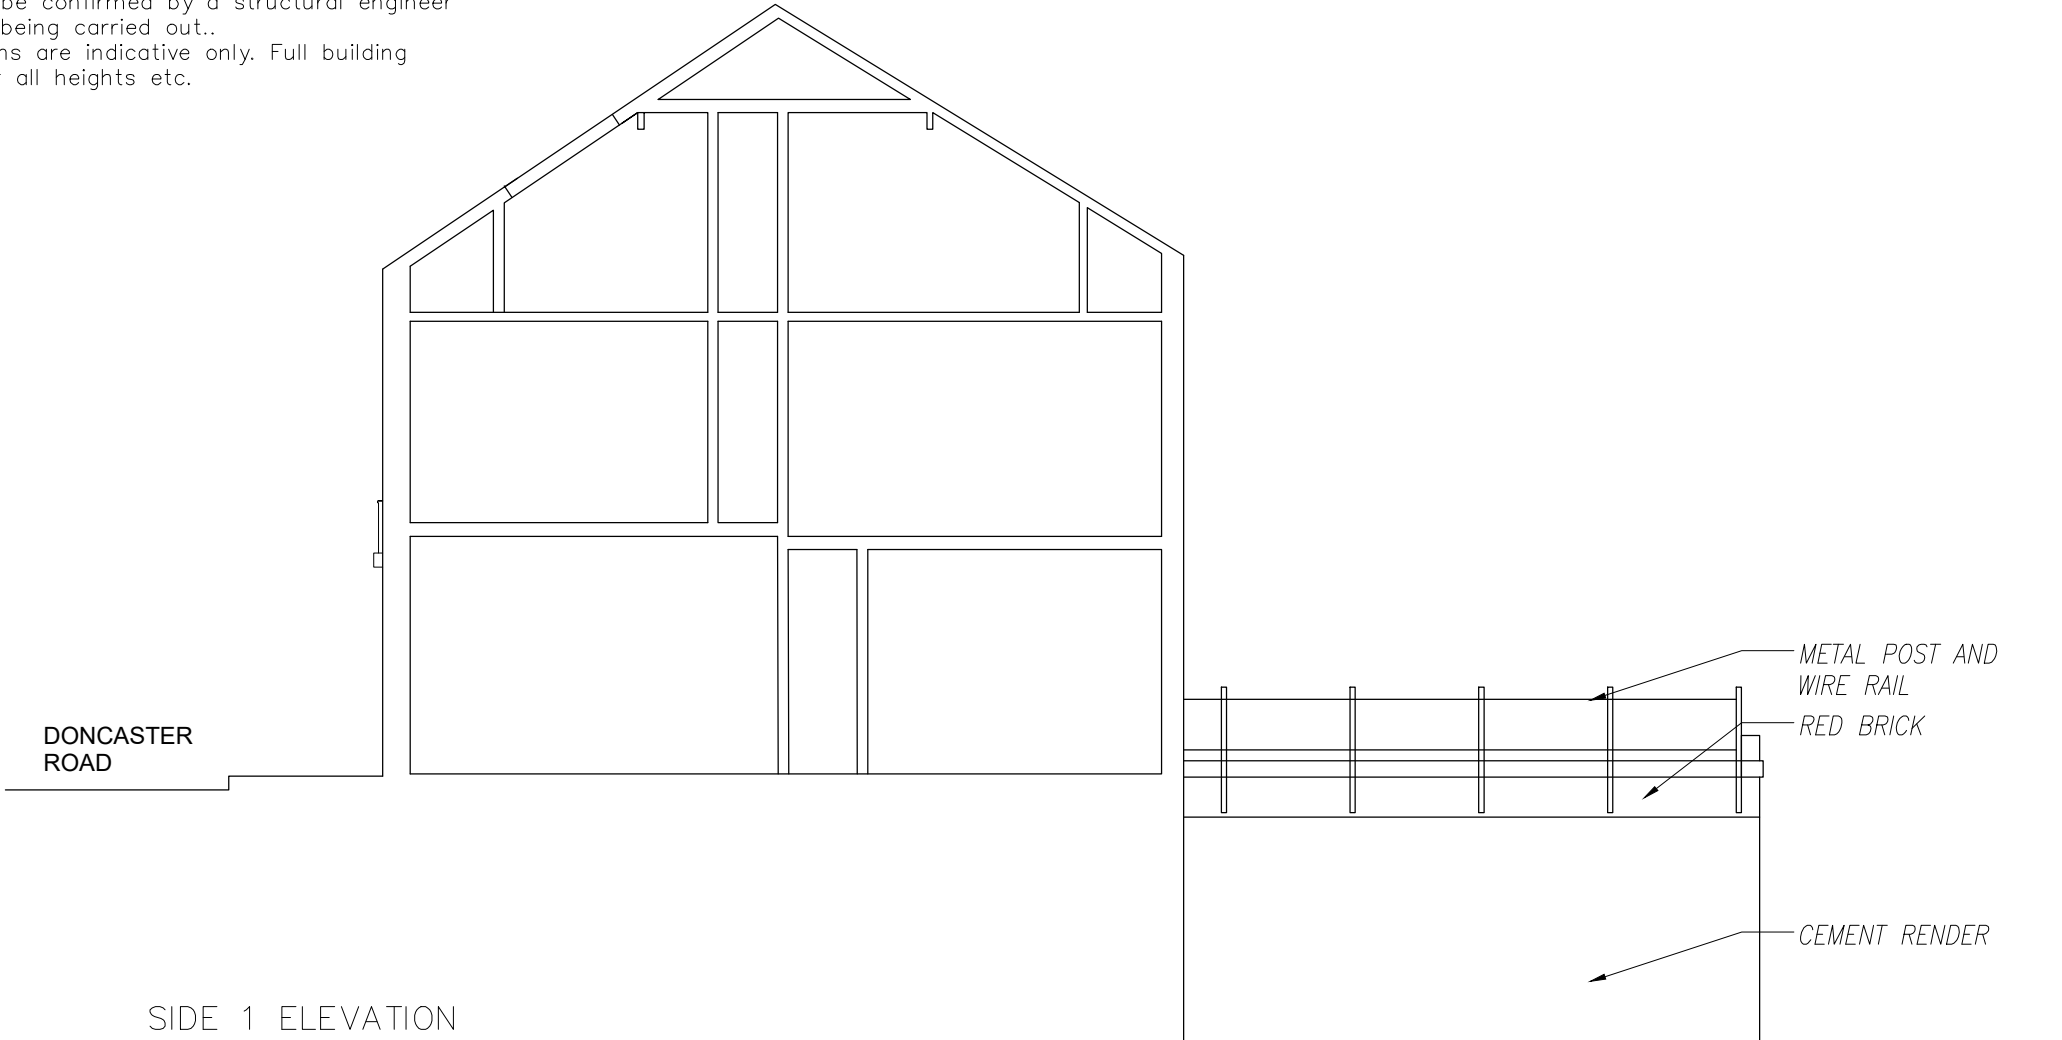

SIDE 1 ELEVATION
SCALE 1:100@A3

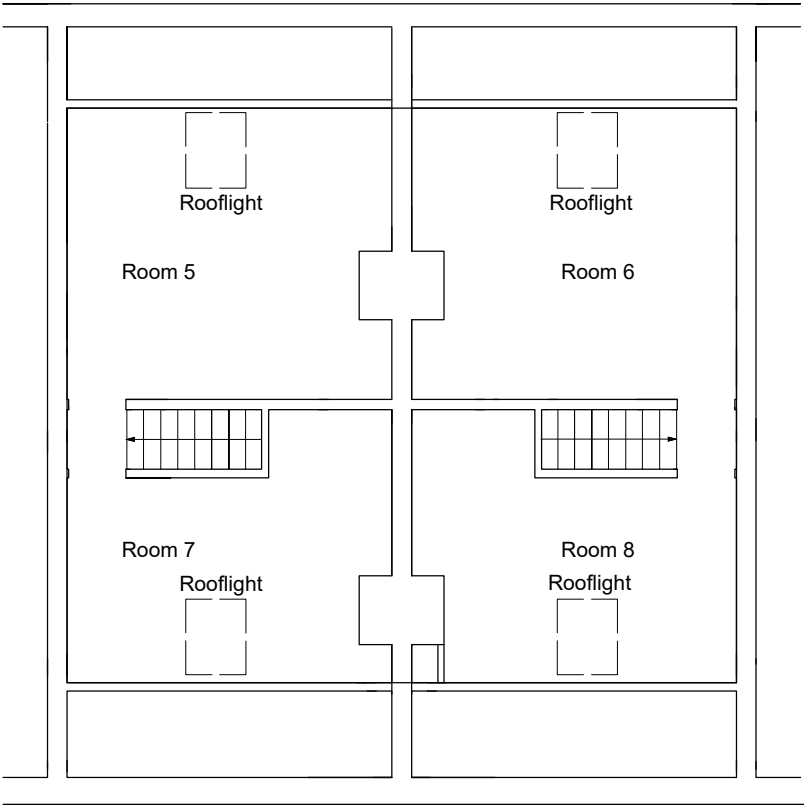

ATTIC FLOOR PLAN
SCALE 1:100@A3

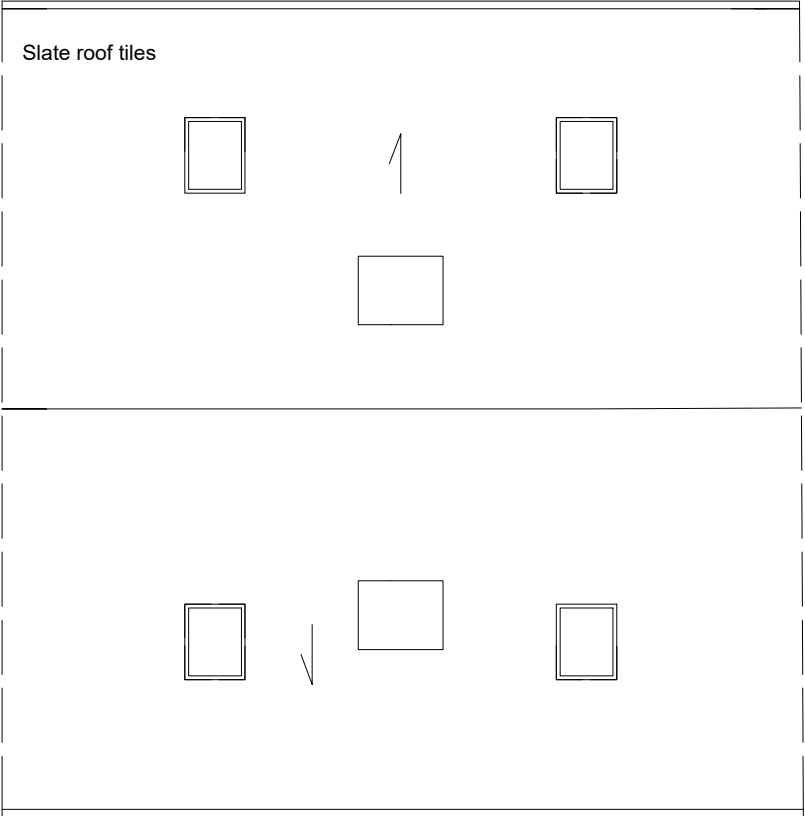

ROOF PLAN
SCALE 1:100@A3

client

project

title

drawing no

scale

BYLBYL HAJDARMATAJ

56-58 DONCASTER ROAD
BATNSLEY, S70 1TL

EXISTING PLANS AND SIDE
ELEVATION SHEET 2 OF 2

A21-191/03

1:100@A3

revision

-

date drawn

04/02/2022

SPACEstudio

18 Mylor Road
Sheffield
S11 7PF

Telephone +44 (0) 114 263 1762

RIBA

Chartered Practice

18 Mylor Road
Sheffield
S11 7PF

Revision

-

date drawn

04/02/2022

Comments

FIRST ISSUE

Drawn By

AMA