




**FRONT ELEVATION
AS PROPOSED**

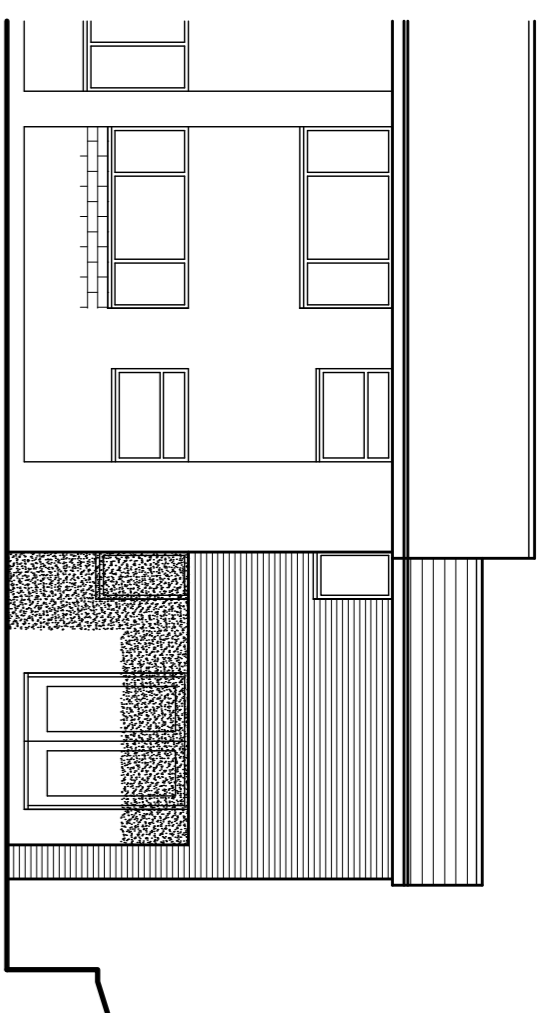


**REAR ELEVATION
AS PROPOSED**

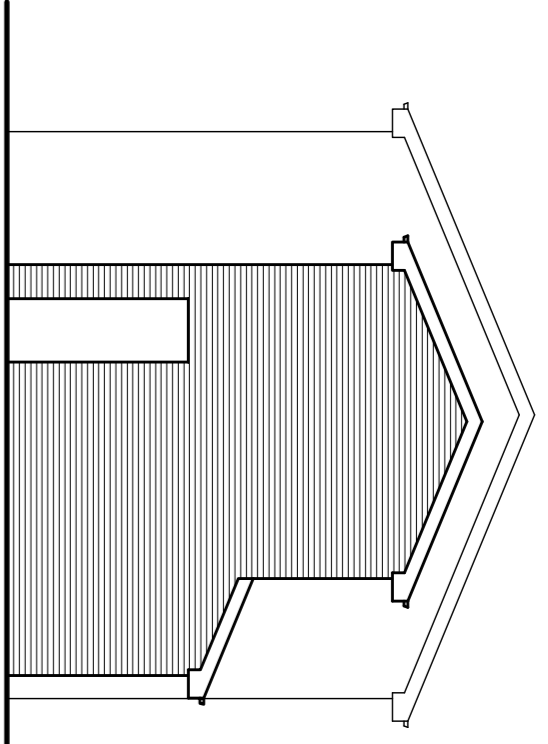


**SIDE ELEVATION
AS PROPOSED**

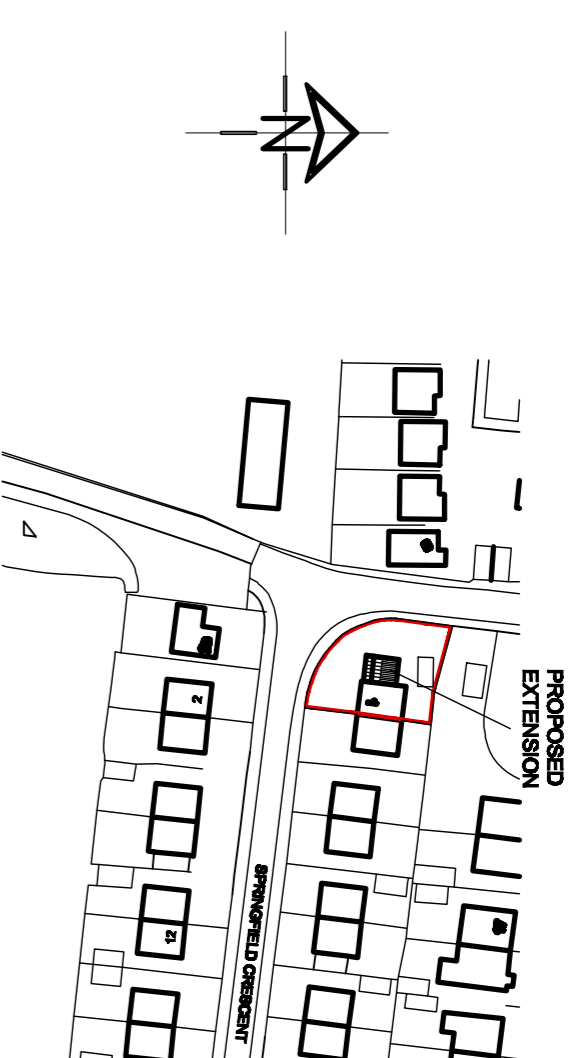


**LOCATION PLAN
SCALE 1:1250**

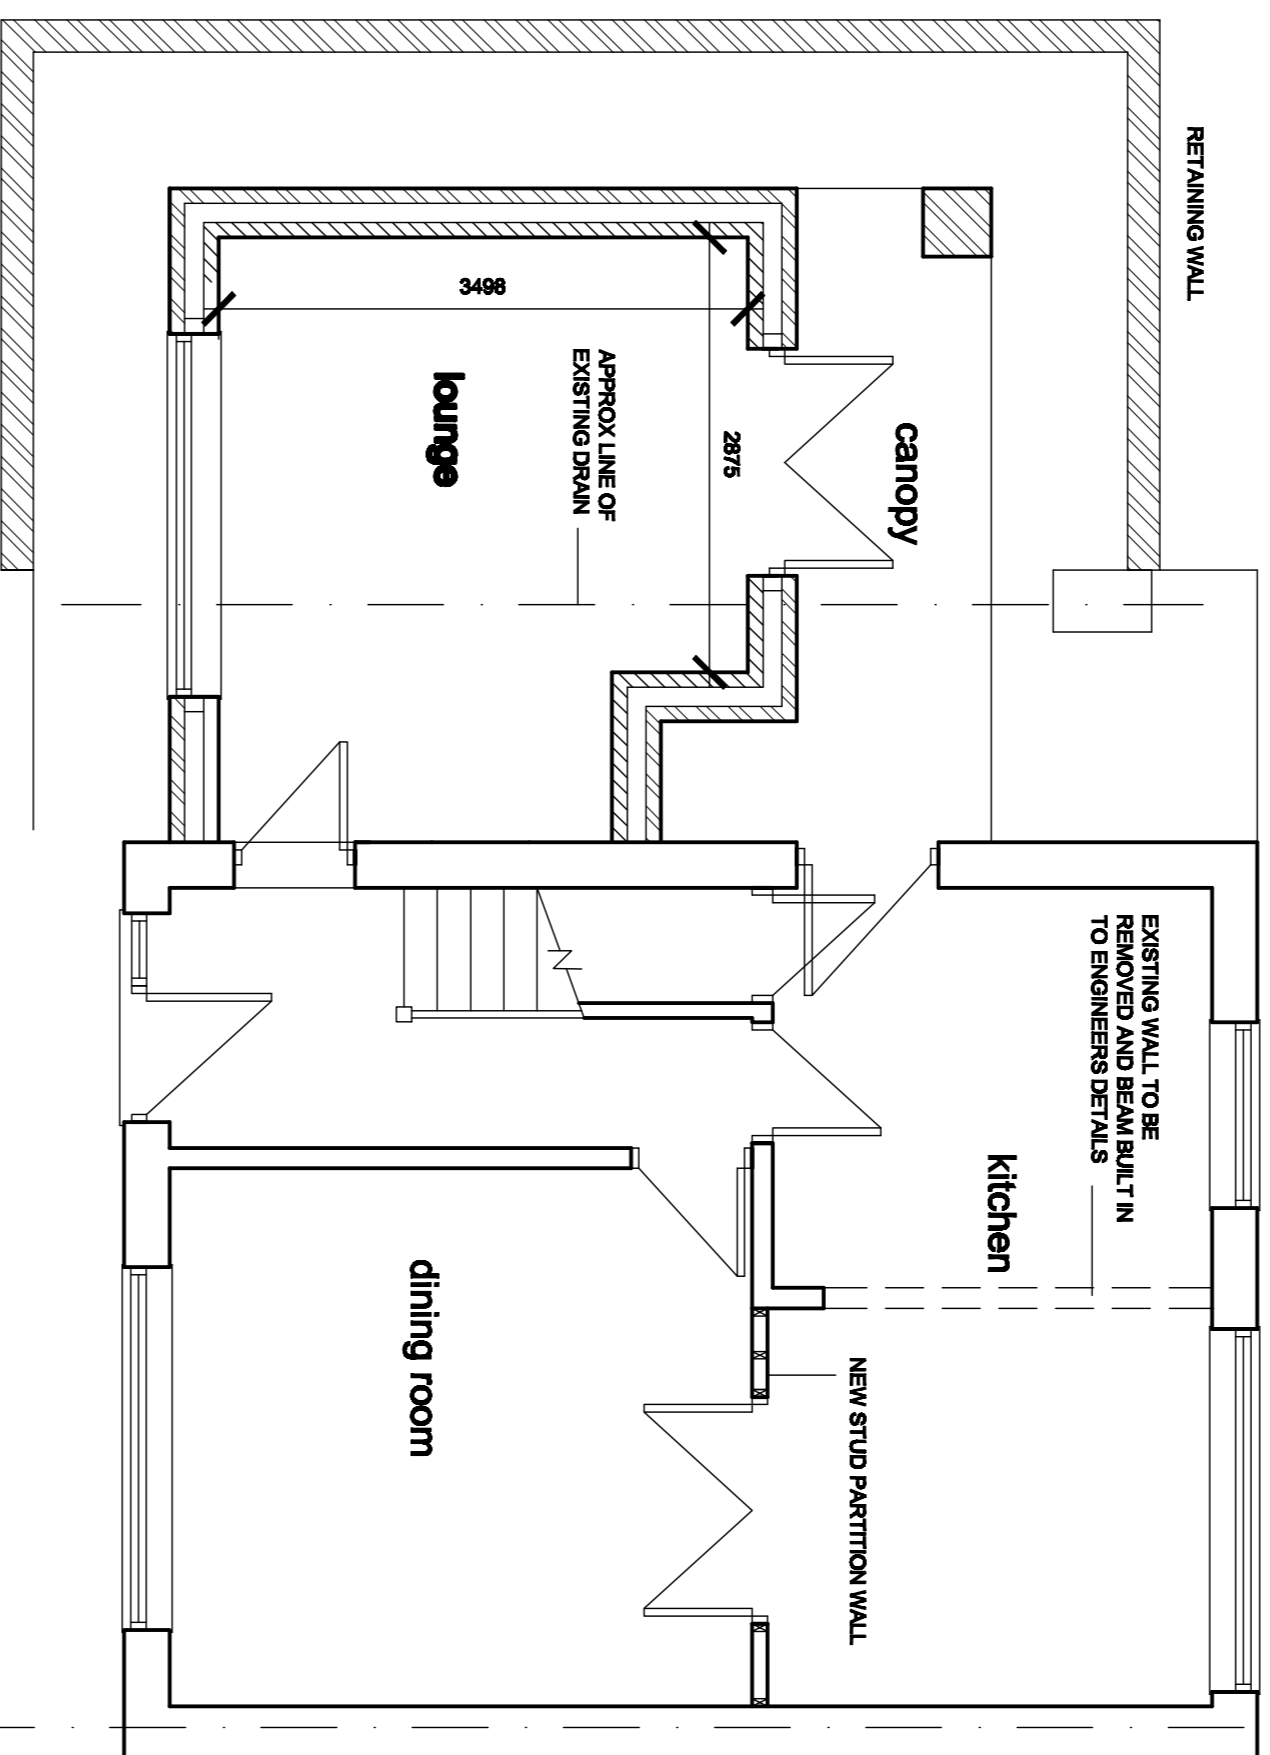


**GROUND FLOOR PLAN
AS PROPOSED**

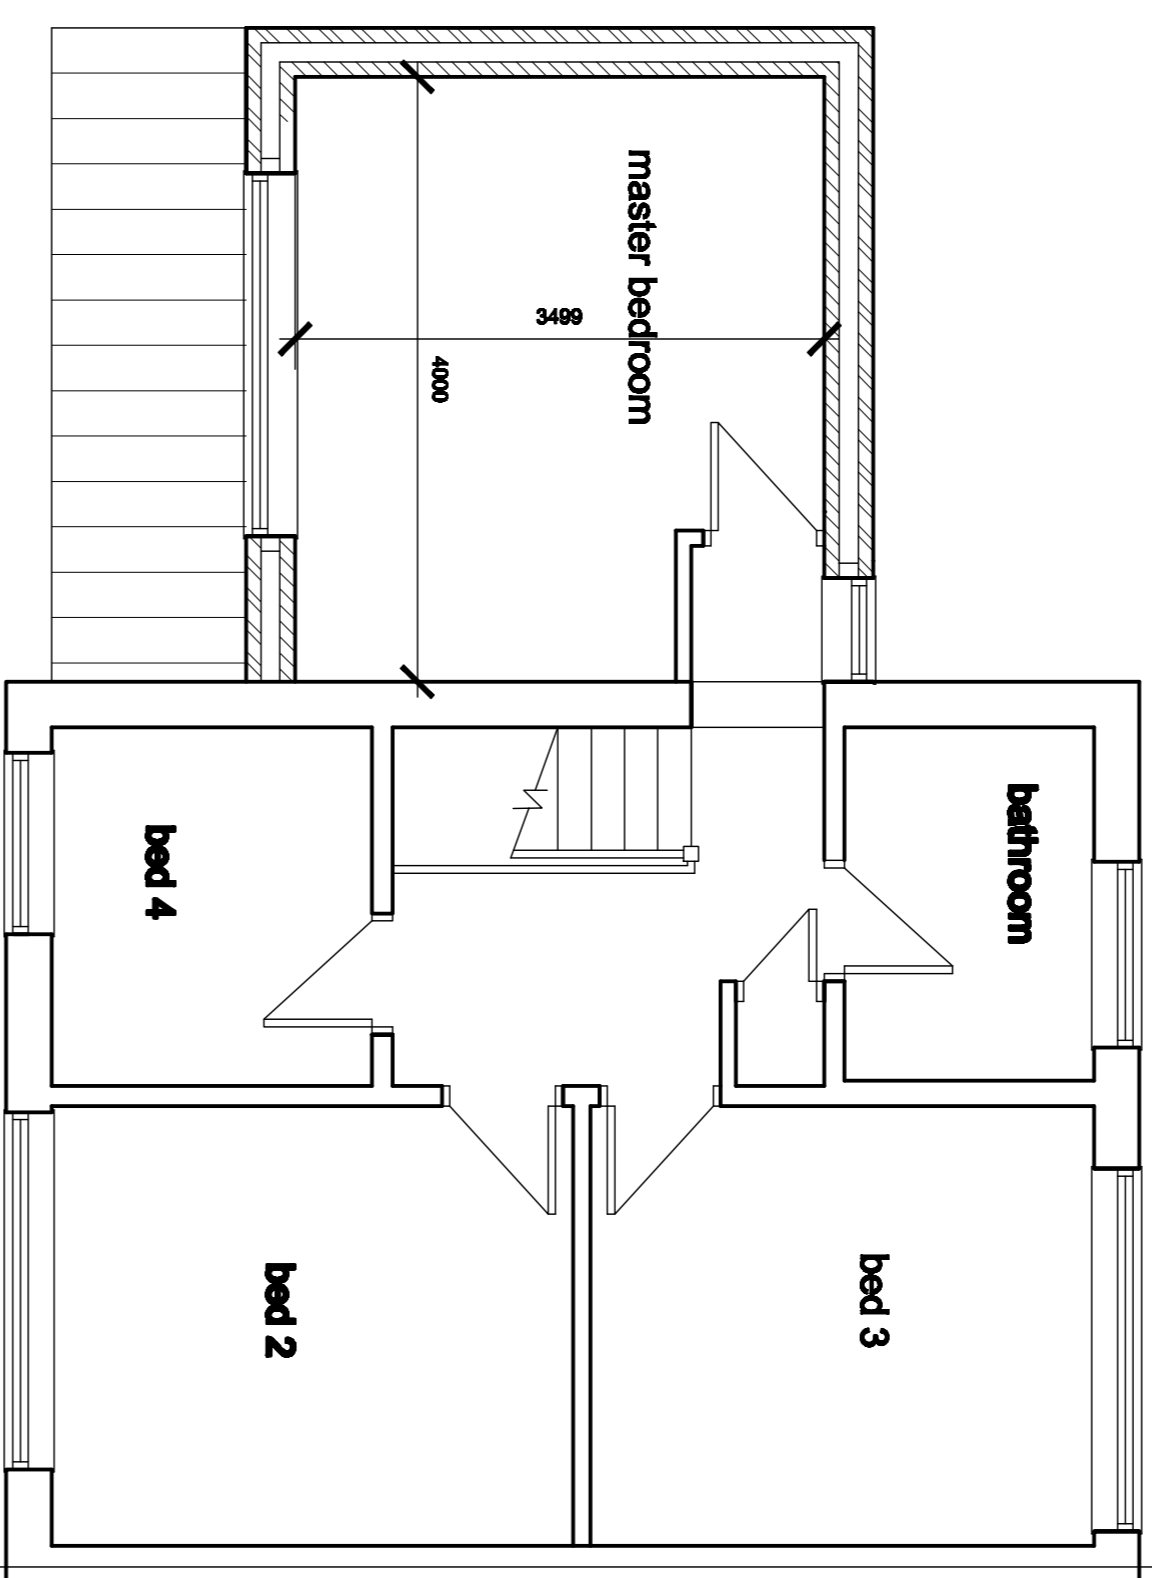


**FIRST FLOOR PLAN
AS PROPOSED**

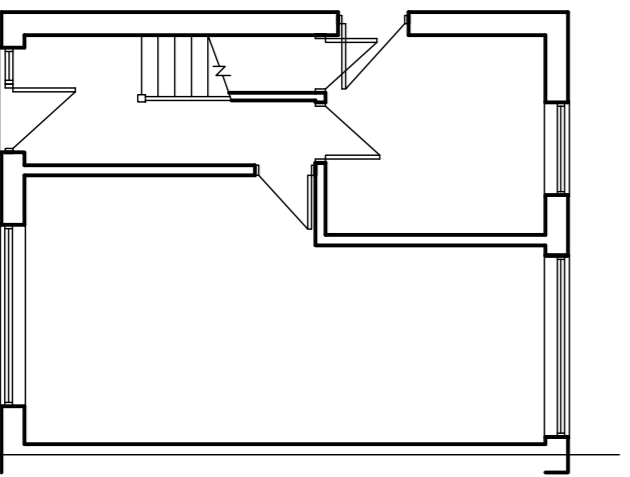


**GROUND FLOOR
AS EXISTING**

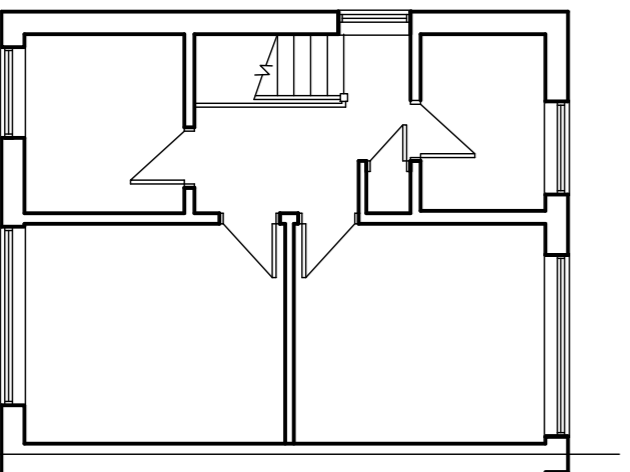


**FIRST FLOOR
AS EXISTING**

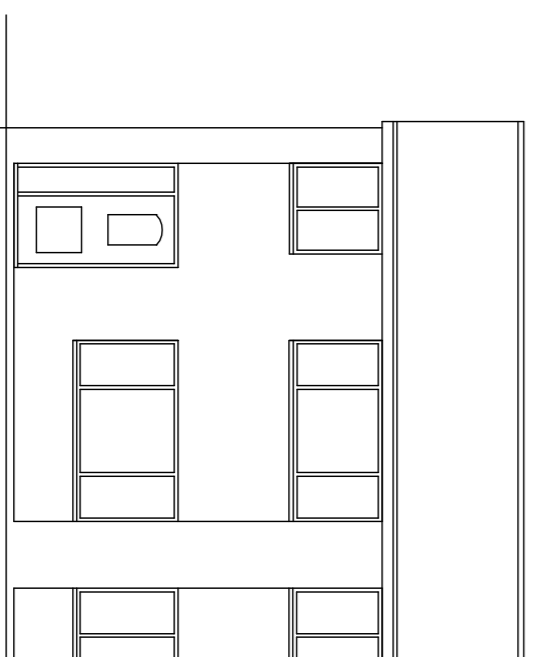


**FRONT ELEVATION
AS EXISTING**

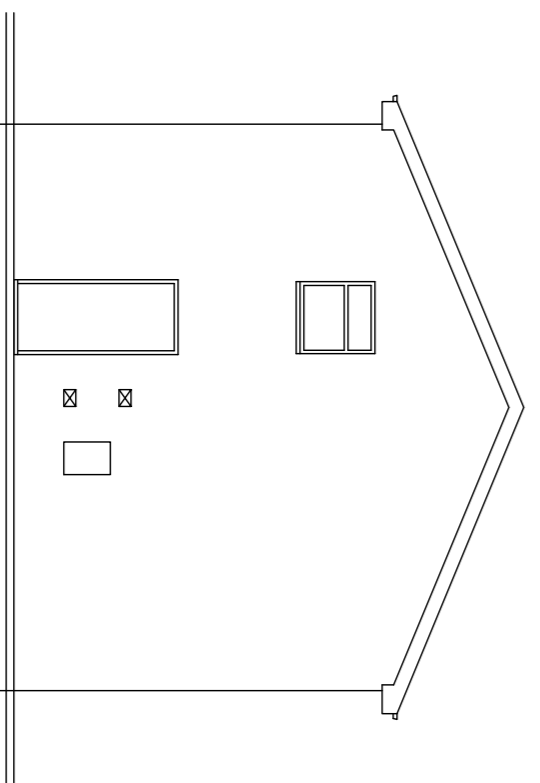

**SIDE ELEVATION
AS EXISTING**

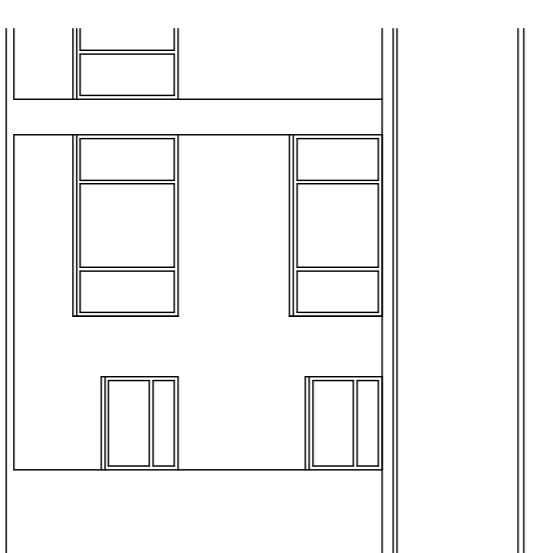

**REAR ELEVATION
AS EXISTING**

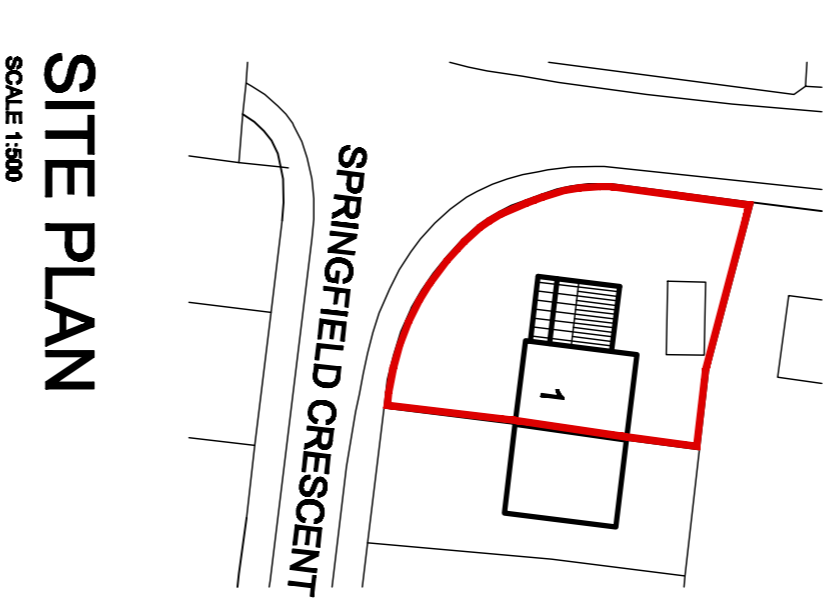

**SITE PLAN
SCALE 1:500**

White Agus Partnership
1298, NEW ROAD, STAINCROSS, BARNSLEY, S75 8PP
CHARTERED SURVEYORS AND BUILDING DESIGN CONSULTANTS

Project: PROPOSED EXTENSION AT SPRINGFIELD CRESCENT, DARFIELD, BARNSLEY
Client: MR & MRS KIRK

Date	Suffix	Description	Date	Suffix	Description
06-10-10	A	GROUND FLOOR R.C. RANGING			
07-10-10	B	REVISED TO CLIENT REQUIREMENTS			

Date	Scale	Dwg. No.	Rev.
SEPT 2010	1:50 & 1:100	01	A1
10-048			B