




TYPE 01
GROUND FLOOR PLAN

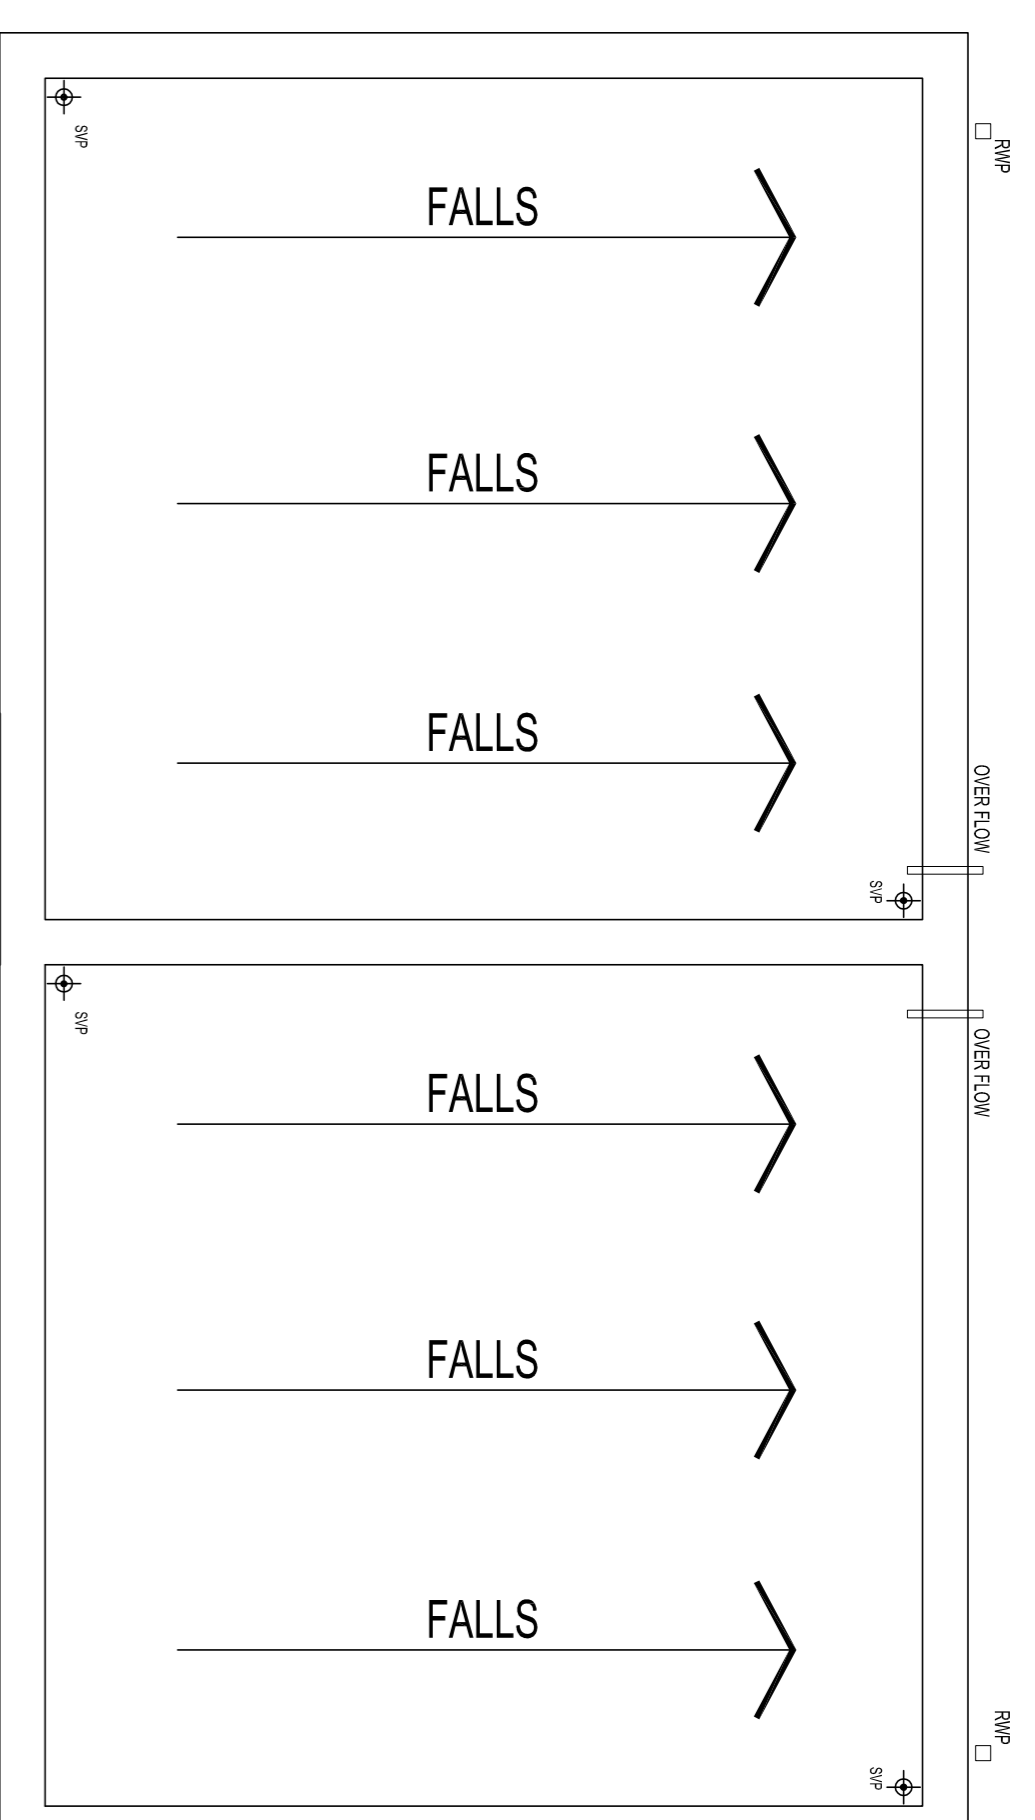

TYPE 01
ROOF PLAN

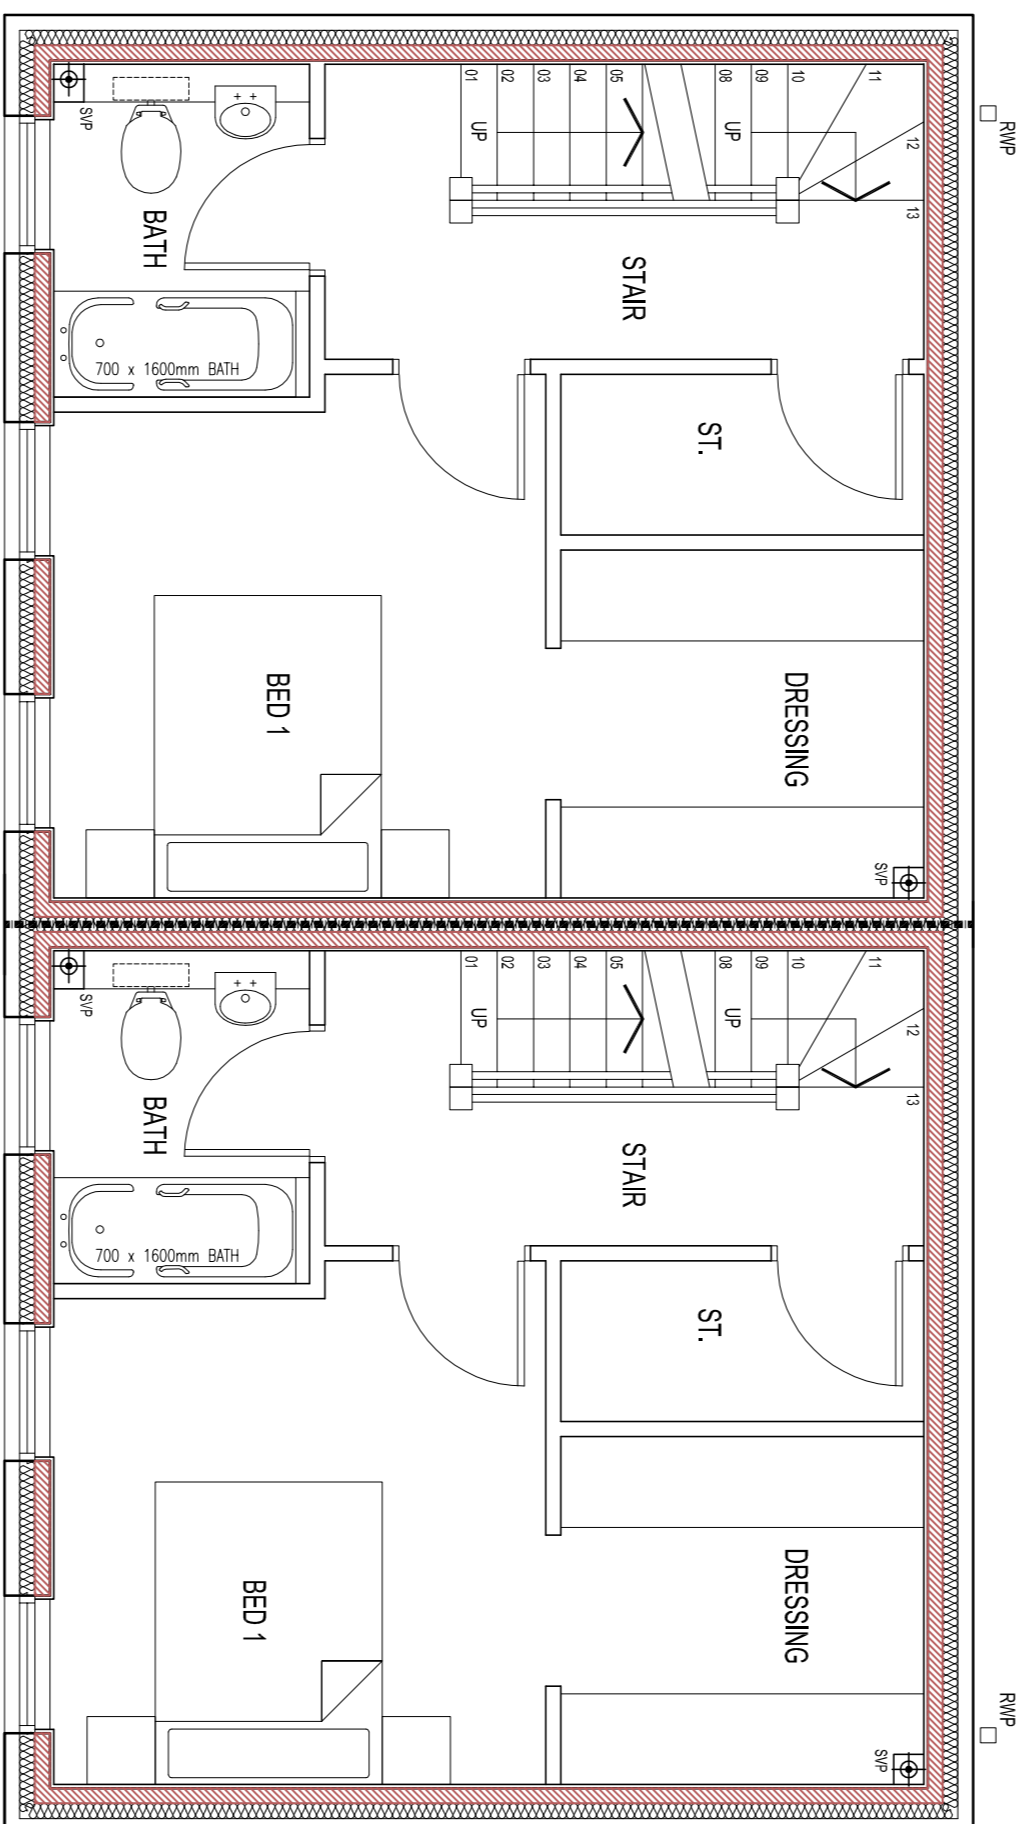


TYPE 01
FIRST FLOOR PLAN

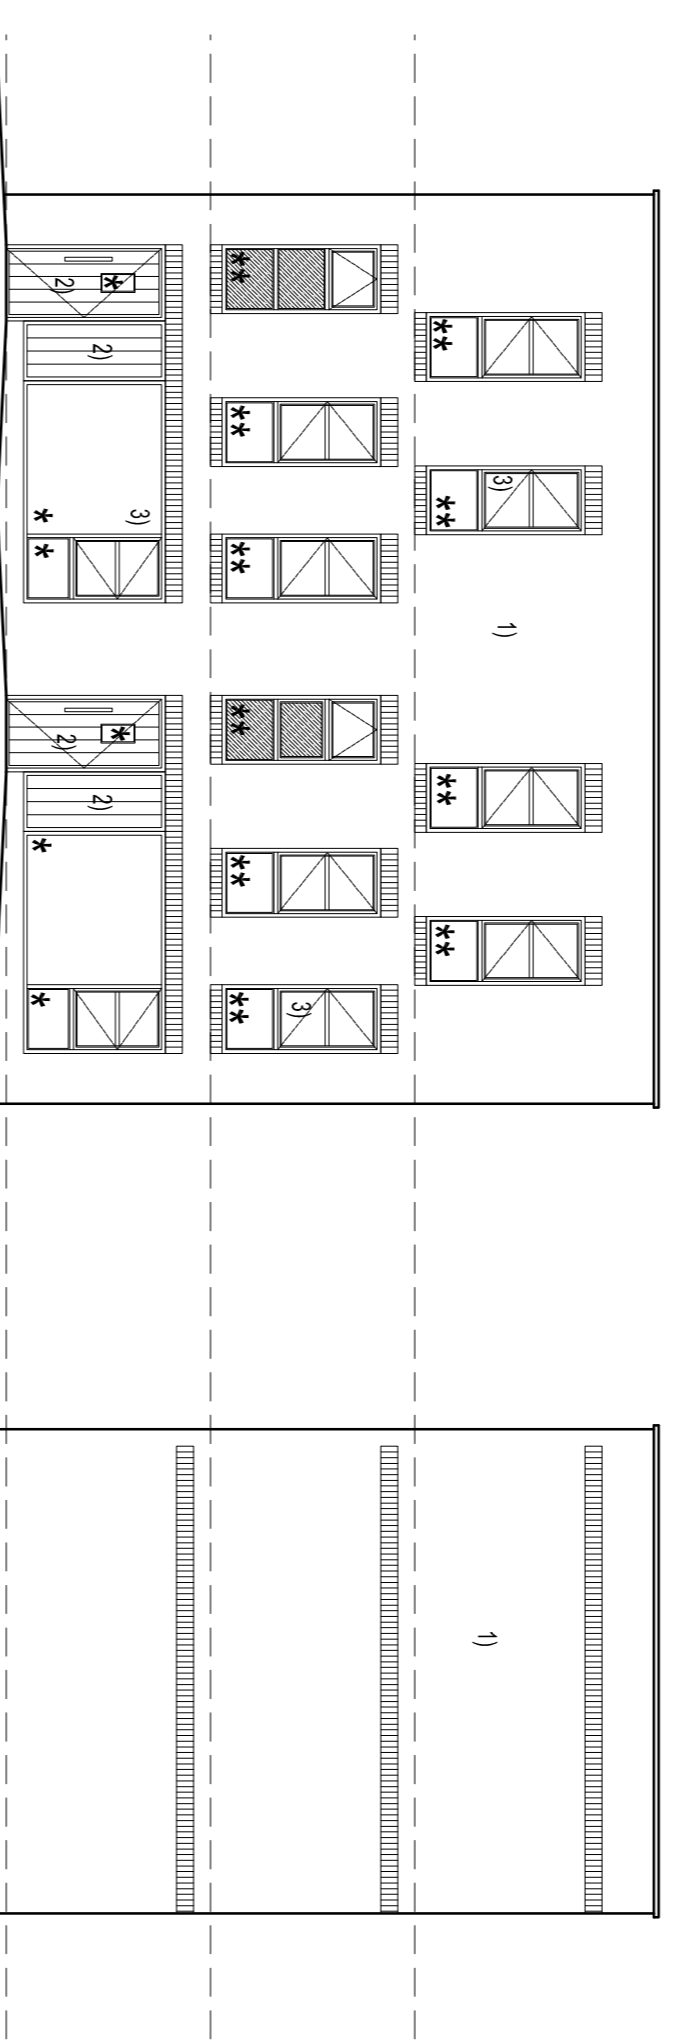


TYPE 01
FRONT ELEVATION
SCALE 1:100

TYPE 01
SIDE ELEVATION
SCALE 1:100

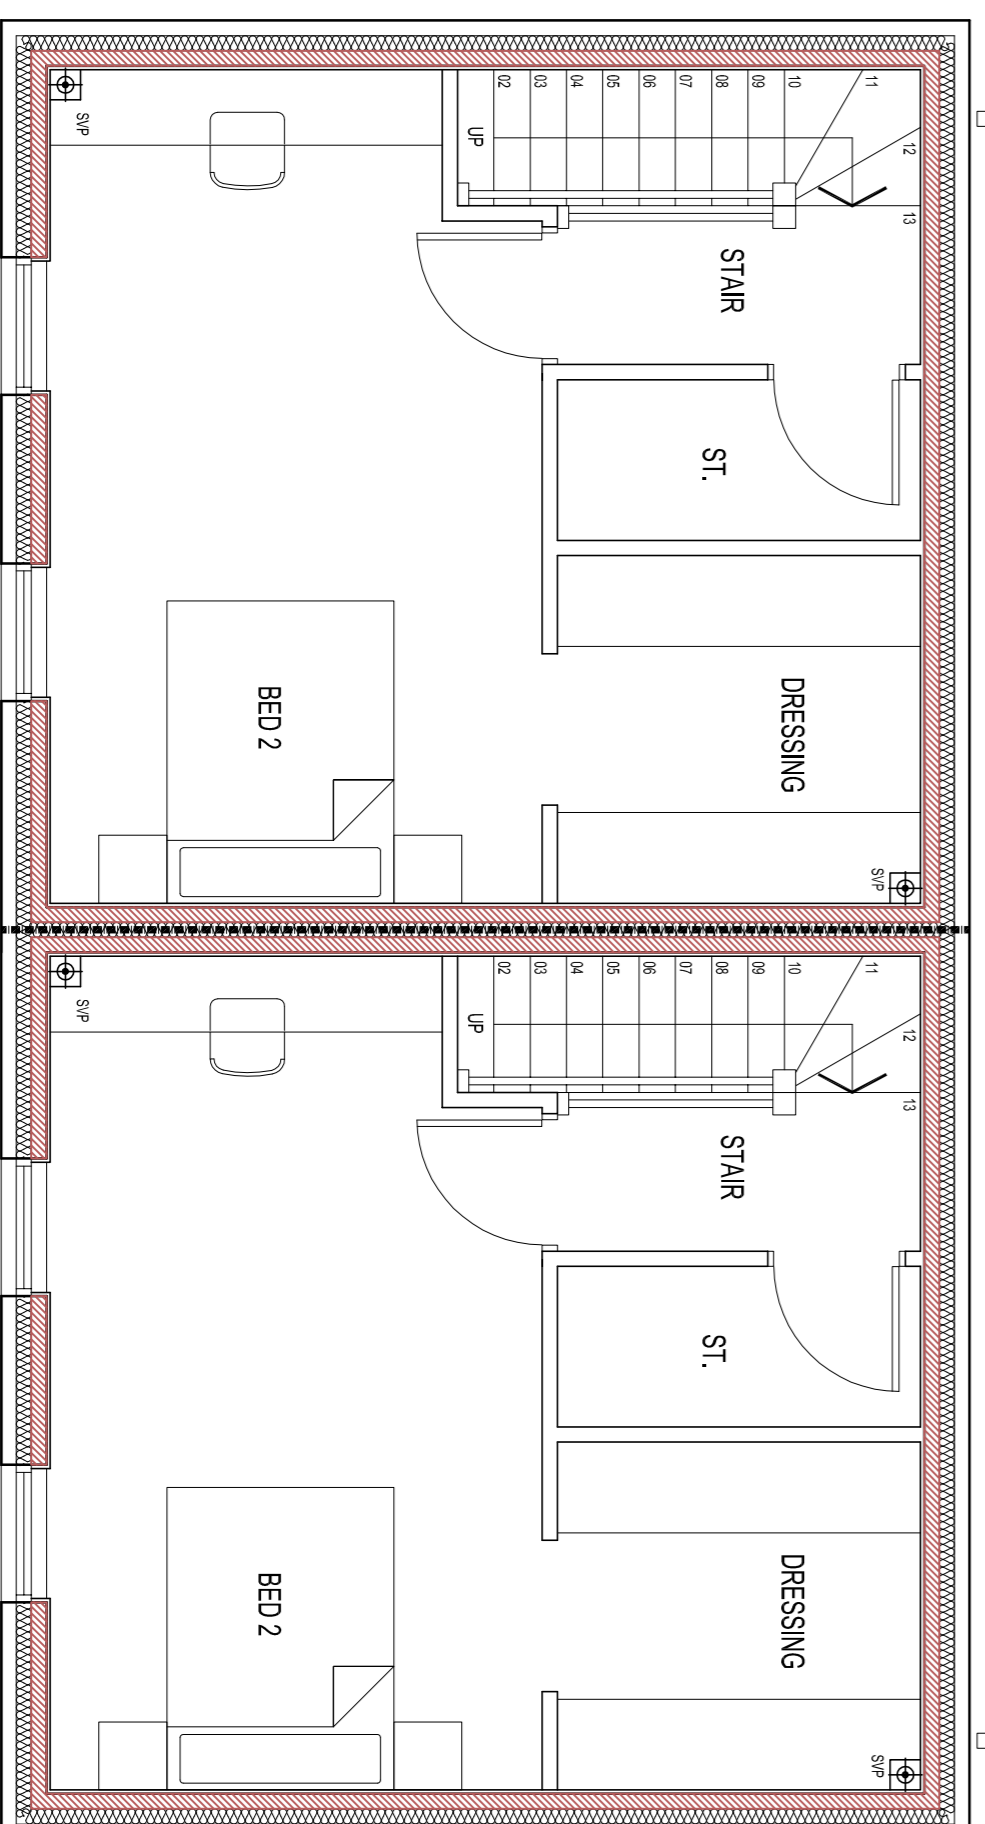

TYPE 01
SECOND FLOOR PLAN

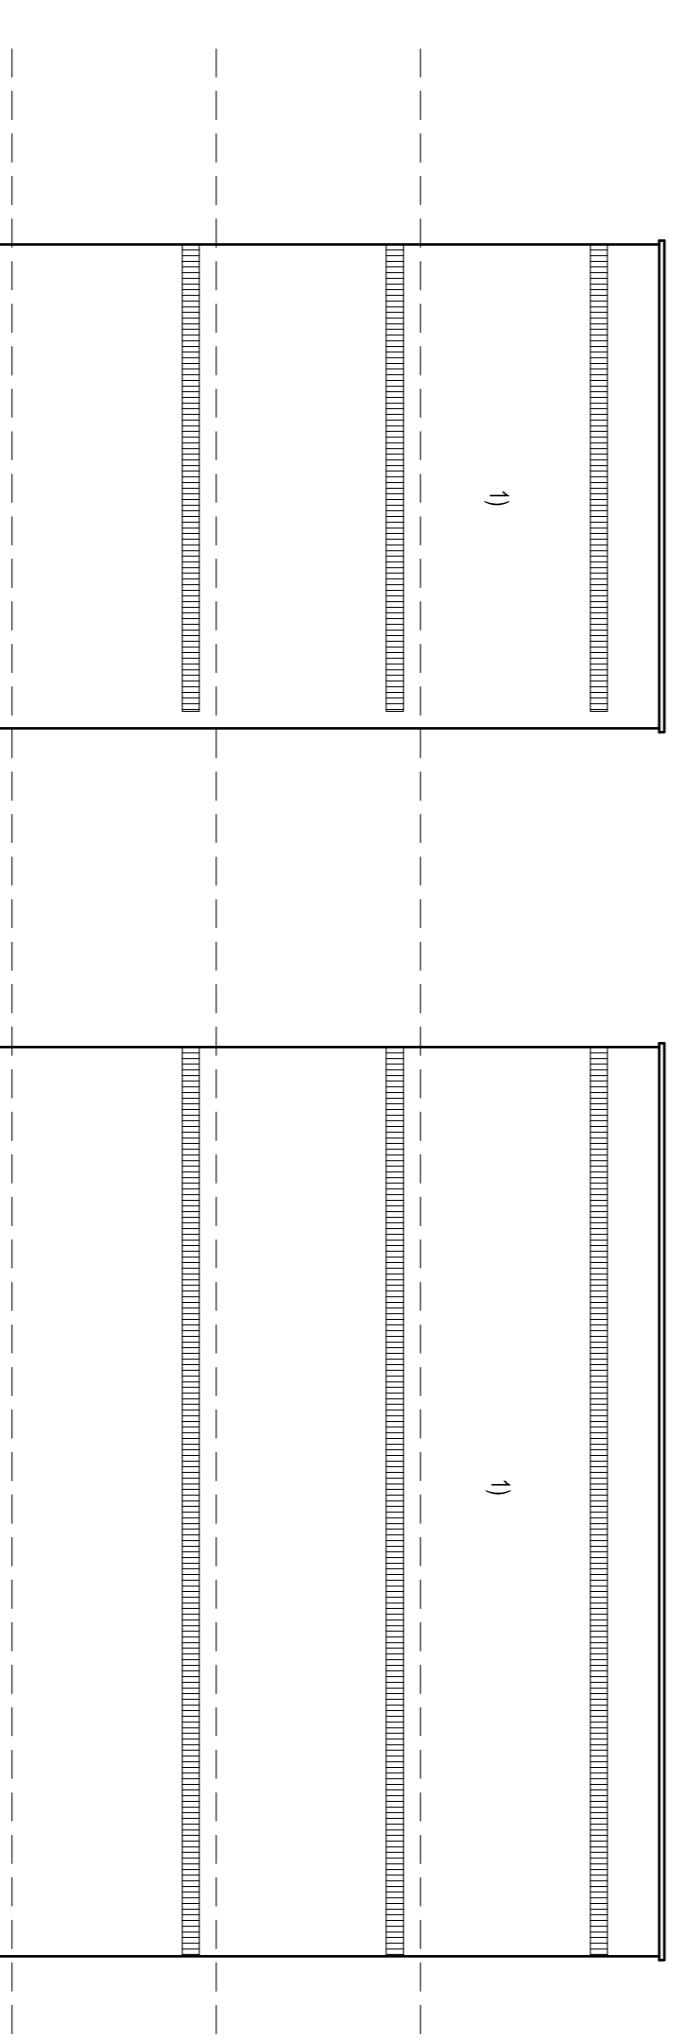

TYPE 01
SIDE ELEVATION
SCALE 1:100

TYPE 01
REAR ELEVATION
SCALE 1:100

MATERIALS KEY:
 1) FACING RED BRICK
 2) TIMBER PANELING (DOOR)
 3) UPVC WINDOWS (RAL 9005/GRN TRG)
 ■ OBSOLETE GLAZING PANEL

* INDICATES WINDOW TO HAVE TIGHTENED / LAMINATED SAFETY GLASS IN ACCORDANCE WITH APPROVED DOCUMENT 'X'
 ** INDICATES WINDOW TO PROVIDE CONTINUANT AND PROTECTION FROM FALLING AS DEFINED IN A0 'X2' TO BE CHECKED OR RESITING BEFORE/ONCE OPEN IN SS 6399:PART1:1998.
 F WINDOW IS OVERHEAT THEN THIS SHOULD BE CHECKED FOR PROTECTION FROM FALLING TO BE ABLE TO WITHSTAND FORCES OPEN ABOVE.



Coda Studios Ltd
 70-71 Cornish Place, Cornish Street,
 Sheffield, S6 3JF
 Tel: 0114 2796003
 email: info@coda-studios.co.uk

Client	Coalfields Regeneration Trust
Job	Washington Road, Goldthorpe
House Type 01	Bamsley
Title	House Type 01

DRAWN	CHECKED	DATE	SCALE	AS ISSUE	AS ISSUE
MH	PH	JULY 2015	1:100/7:200	1:130/1:100	
REVISION	DRAWING STATUS	DRAWING NUMBER			
-	-	2334-002			

© COPYRIGHT. EXISTING ON THE REVISION AND INFORMATION SHOWN ON THIS DRAWING. The Contractor must verify all dimensions on site before making shop drawings. Architect to be notified of any discrepancies in dimensions immediately.