


CDM Regulations

These notes identify those hazards which the designer deems to be significant unless, not likely to be obvious to a competent Contractor under difficult to mitigate. If any such hazards are identified and not listed below then they should be brought to the attention of the Architect.

HAZARD	Date Assessed	Date Mitigated
--------	---------------	----------------

The risks highlighted below should be read in conjunction with the CPMG Hazard Identification Checklist, preliminary Assessment and the Risk Register document.

R01 Red list: Avoiding Demolition by hand	01/10/2021	-/-/-
R02 Red list: Avoiding and required services	01/10/2021	-/-/-
R03 Red list: Safety of access to roof	01/10/2021	-/-/-
R04 Red list: Safe access to roof	01/10/2021	-/-/-
R05 Red list: Safe access to roof	01/10/2021	-/-/-
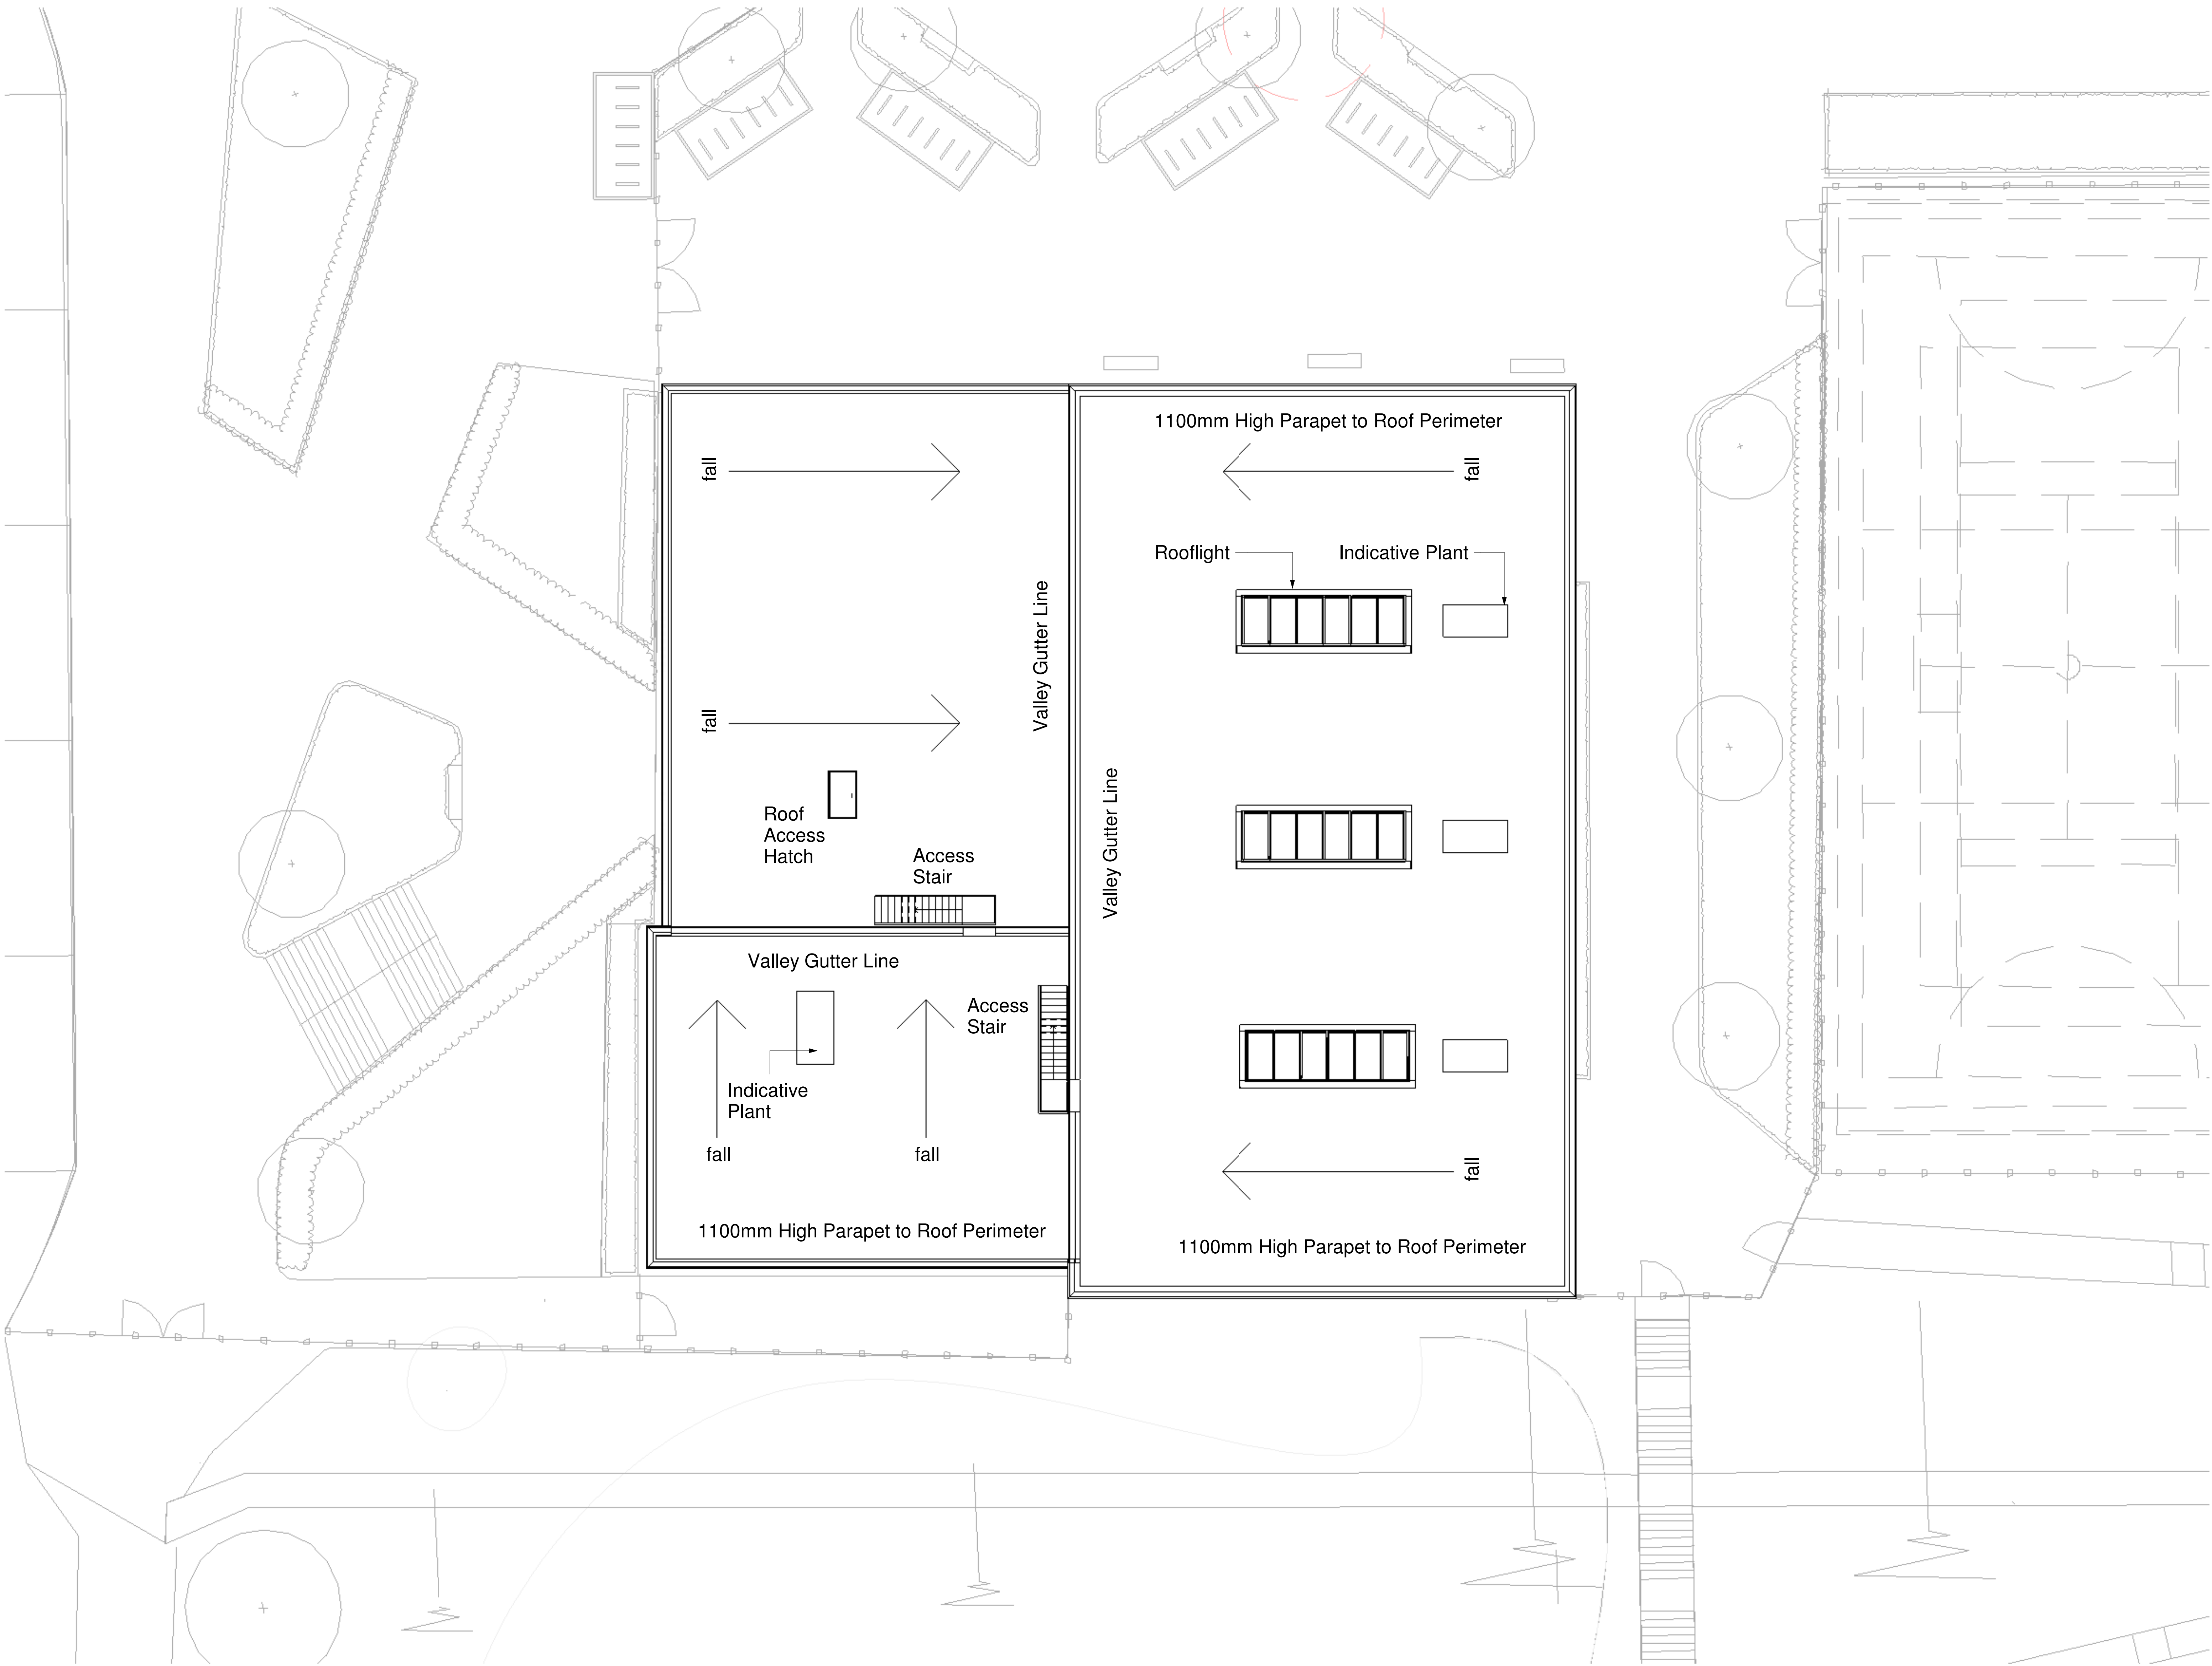

REV	DATE	DESCRIPTION	BY
P01	25-11-2021	Planning Submission	TMT
P02	14-10-2021	First Issue	MP

CLIENT	DESCRIPTION	BY
Department for Education		

CONTRACTOR	DESCRIPTION	BY
BOWMER KIRKLAND		

ORIGINATOR	REF.
CPMG Architects Ltd	
People Purpose Place	
Nottingham 13 St. Peter's Gate, Nottingham, NG1 2JF	0115 958 9505
London 31 Old Bailey, London, EC1A 3DF	0207 462 880
Birmingham The Levens Building, Bull Street, Birmingham, B4 6ED	0121 461 2052
enquiries@cpmg-architects.com	www.cpmg-architects.com

PROJECT	REF.
TRINITY ACADEMY	
Sports Building	

DRAWING TITLE	REF.
GENERAL ARRANGEMENT	
FLOOR PLANS	
ROOF PLAN	

DRAWING STATUS

PLANNING

DRAWN BY	DATE	CHK'D BY	SCALE	MEDIA
MP	2021-09-24	HA	As indicated	A0
PROJECT - ORIGINATOR - ZONE - LEVEL - TYPE - ROLE - NUMBER				REVISION
FS0954-CPM-02-R1-DR-A-2001				P02

Copyright of CPMG Architects Limited 2021. All rights reserved. No part of this publication may be reproduced, stored in retrieval system or transmitted in any form or by any means without prior permission of CPMG Architects Limited. Do not scale from drawing, use figured dimensions only. All dimensions to be checked on site.

ISO 9001:2015 Quality Management ISO 14001:2015 Environmental Management
PAS 1182:2015 Building Information Modelling