

Notes: Planning drawings, not to be used for construction or building regulation purposes

Revision: --

Revision List:




Project Name: The Barns, Bank House Farm, Silkstone

Drawing Title: Barn A - Elevations - Proposed

Drawing Number: 1022/TP/011

Scale: 1:100@A3


Date: Apr 10

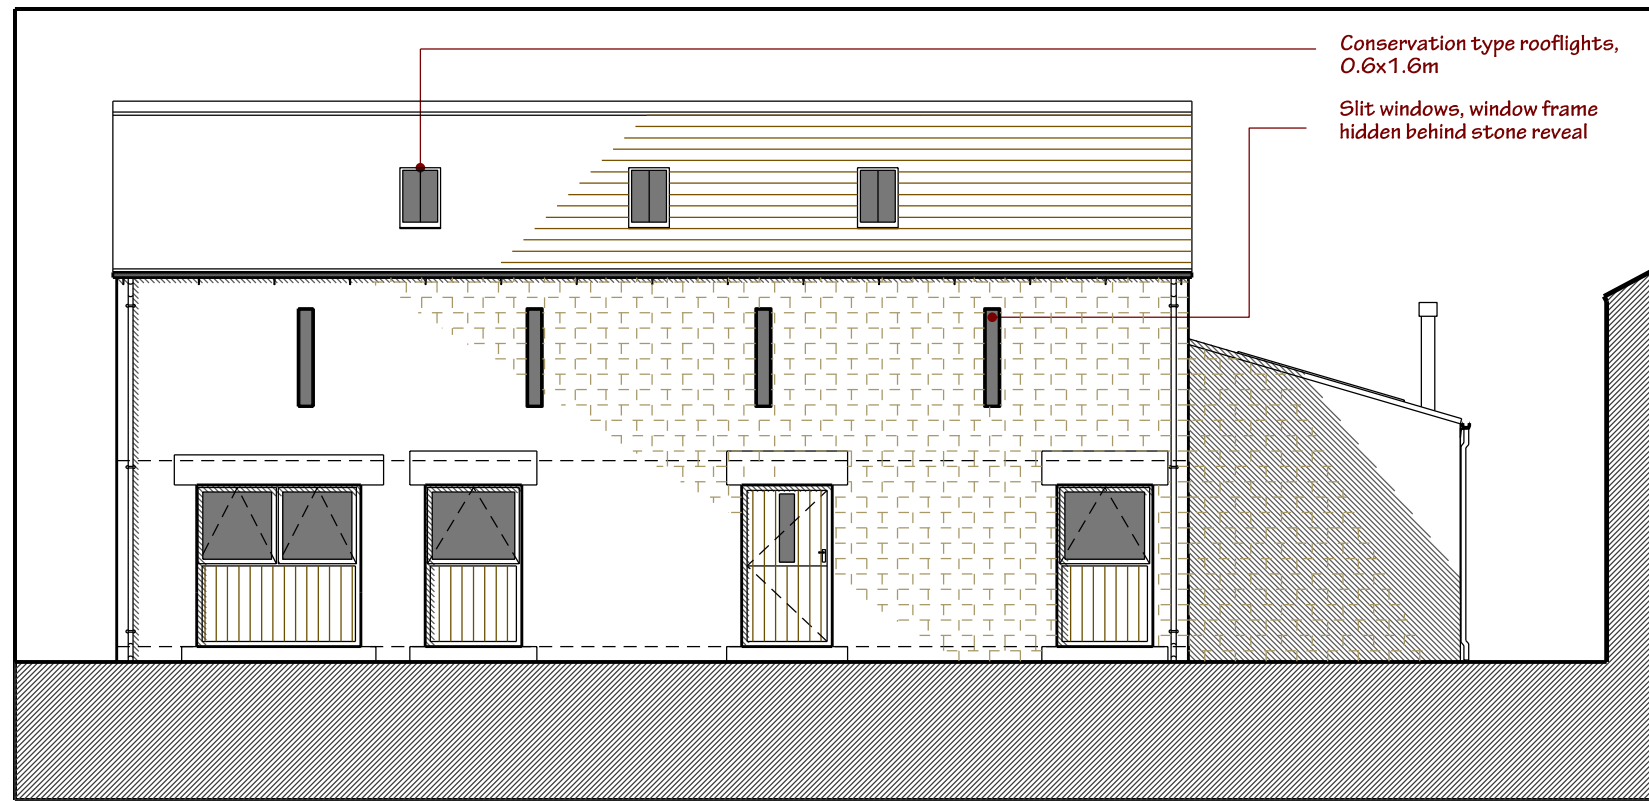

Conservation type rooflights,
0.6x1.6m


Slit windows, window frame
hidden behind stone reveal

Barn A, North Elevation - Proposed

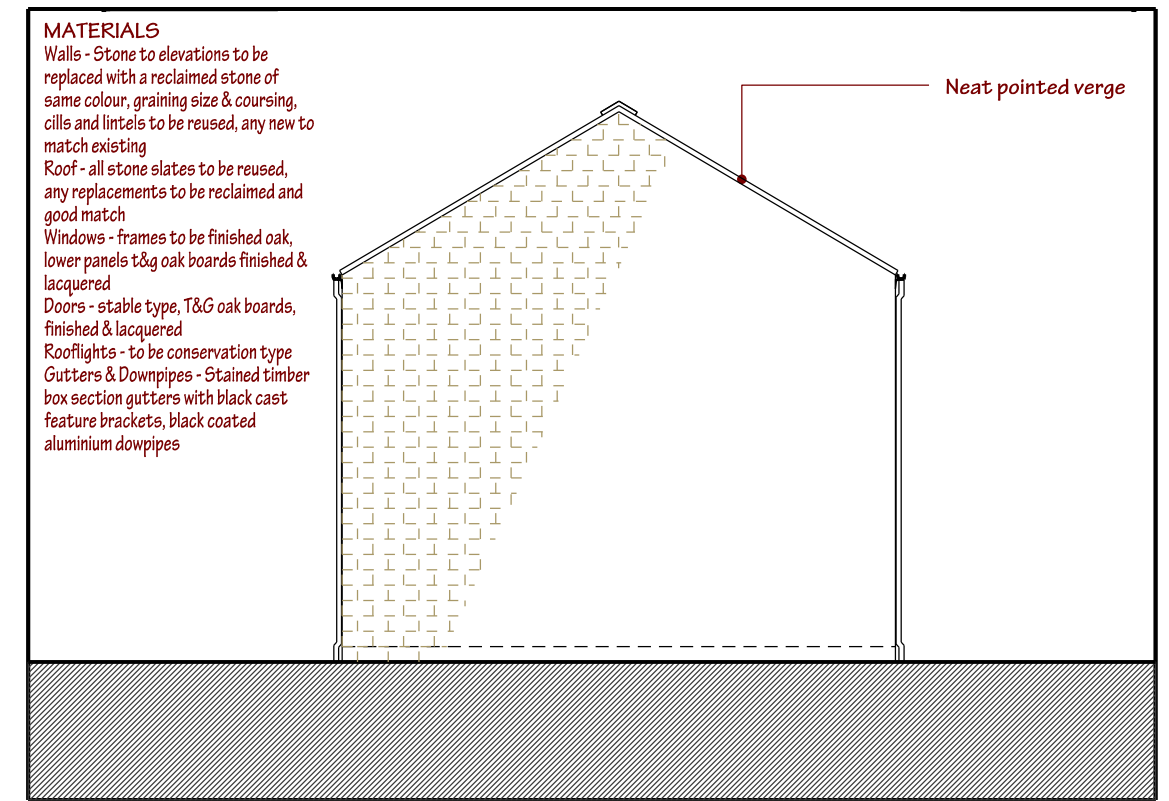

Neat pointed verge


Barn A, East Elevation - Proposed

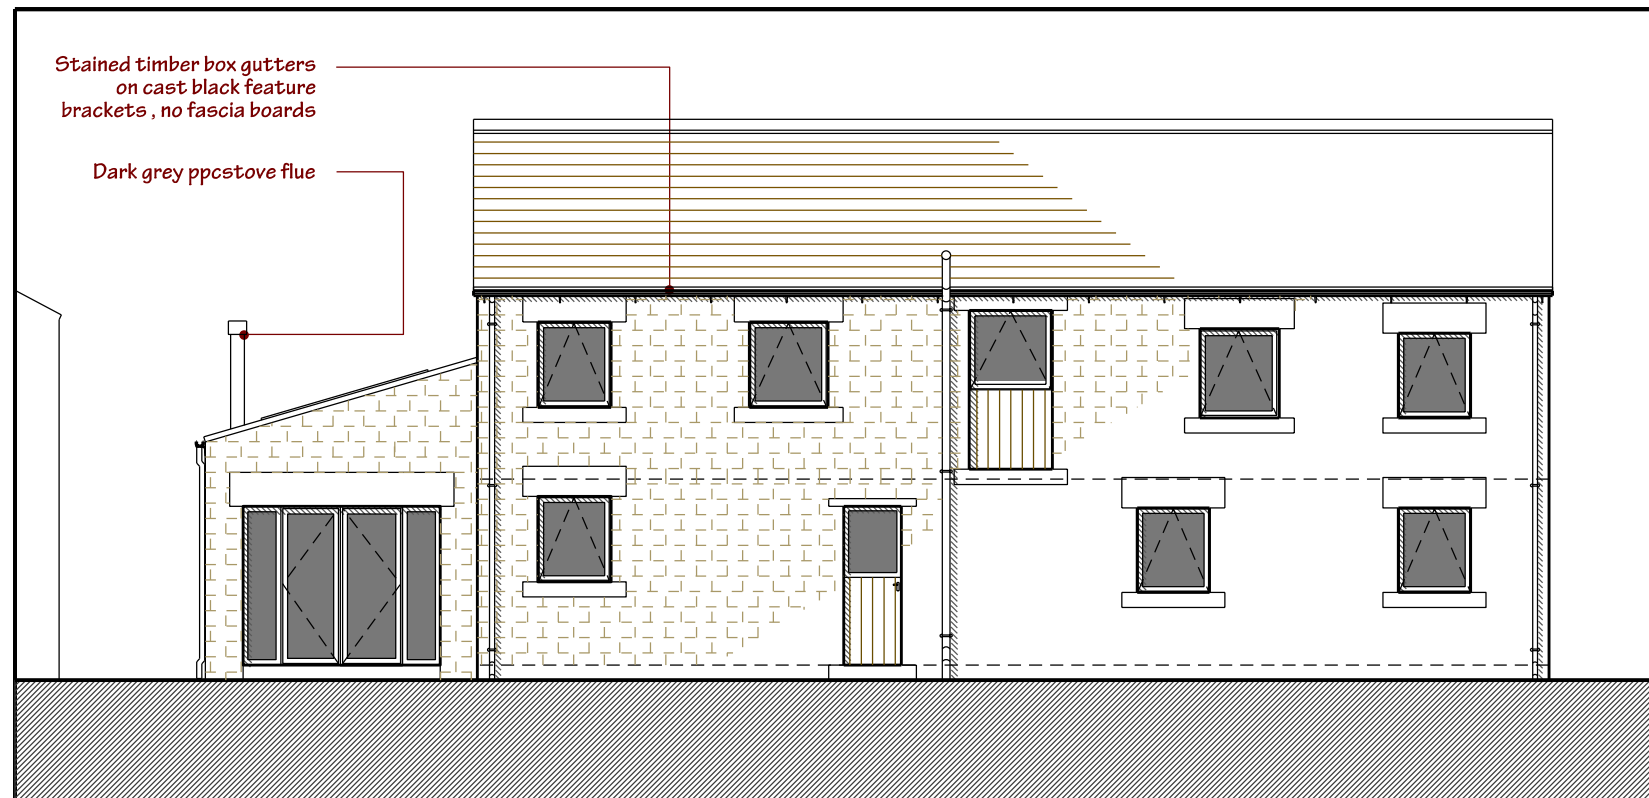

Stained timber box gutters
on cast black feature
brackets, no fascia boards

Dark grey ppcstove flue

Barn A, South Elevation - Proposed

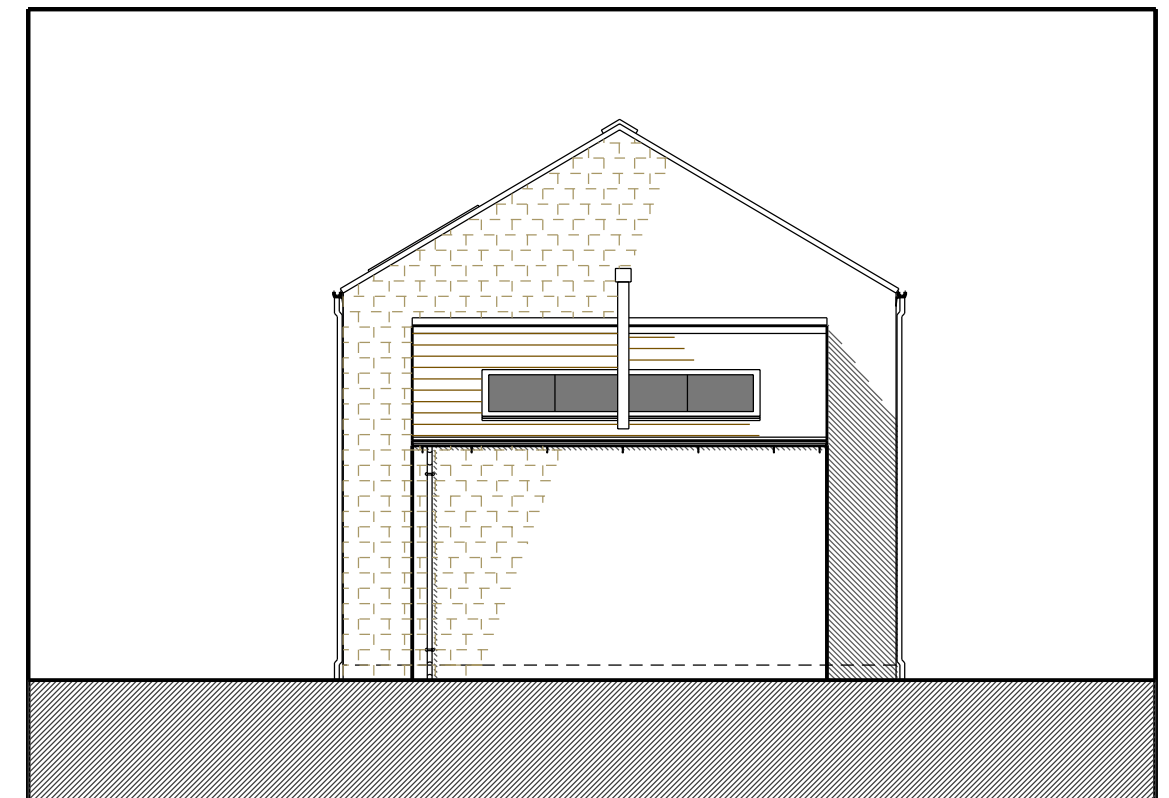

Barn A, West Elevation - Proposed

MATERIALS

Walls - Stone to elevations to be replaced with a reclaimed stone of same colour, graining size & coursing, cills and lintels to be reused, any new to match existing

Roof - all stone slates to be reused, any replacements to be reclaimed and good match

Windows - frames to be finished oak, lower panels t&g oak boards finished & lacquered

Doors - stable type, T&G oak boards, finished & lacquered

Rooflights - to be conservation type

Gutters & Downpipes - Stained timber box section gutters with black cast feature brackets, black coated aluminium downpipes