




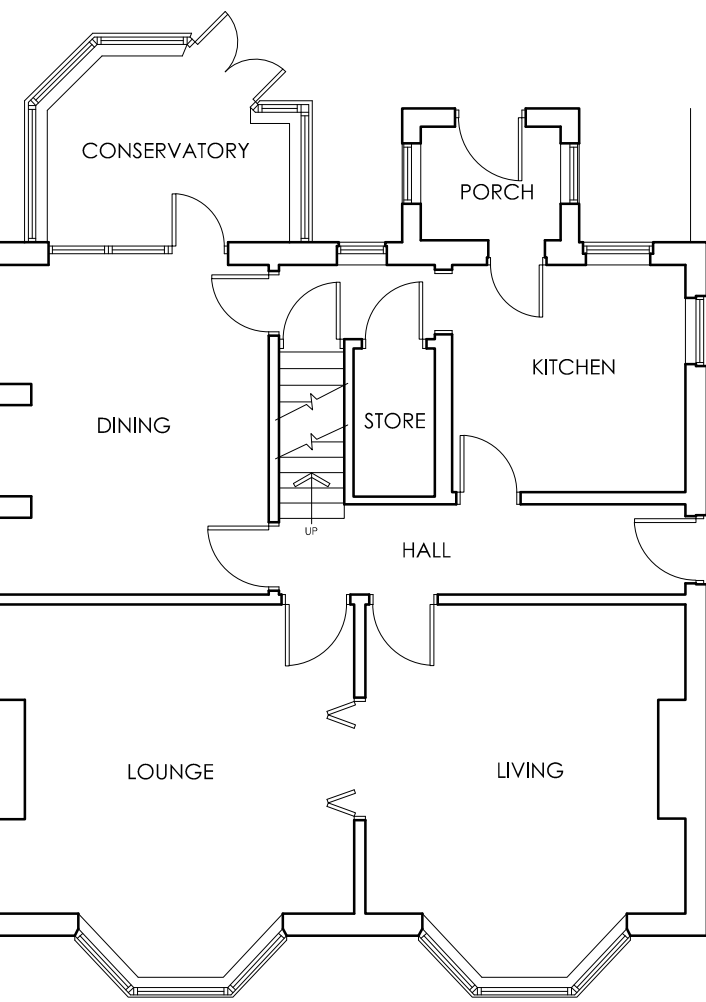


EXISTING GROUND
FLOOR PLAN
SCALE 1:100

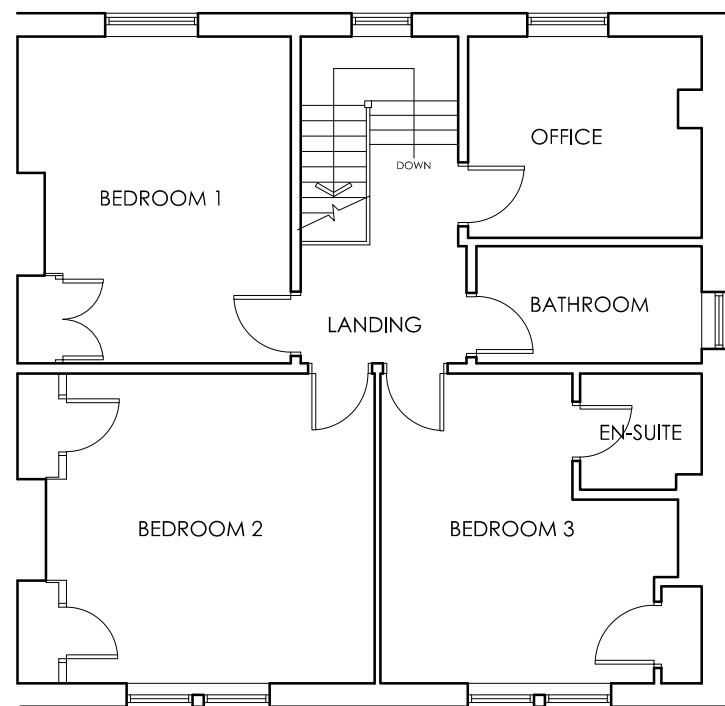



EXISTING FIRST
FLOOR PLAN
SCALE 1:100

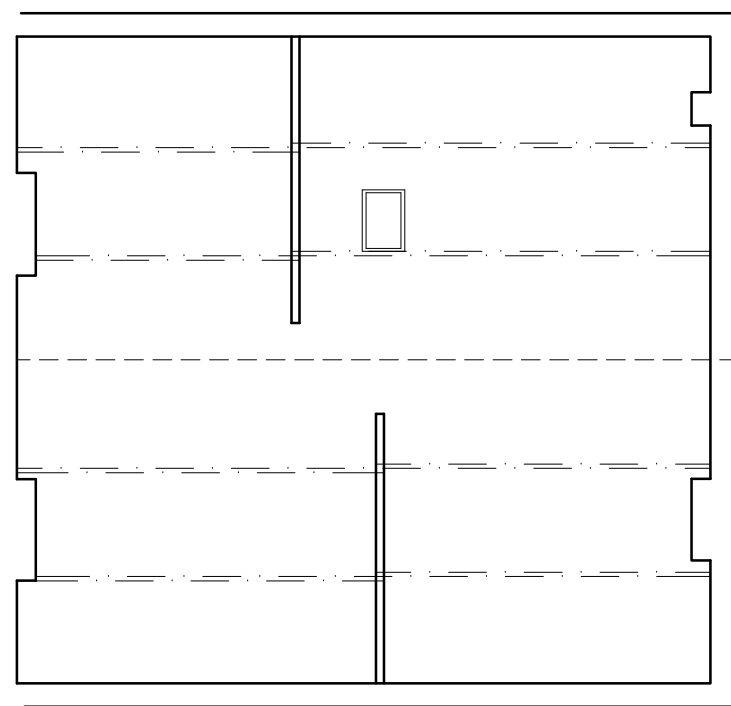

EXISTING SECOND
FLOOR PLAN
SCALE 1:100

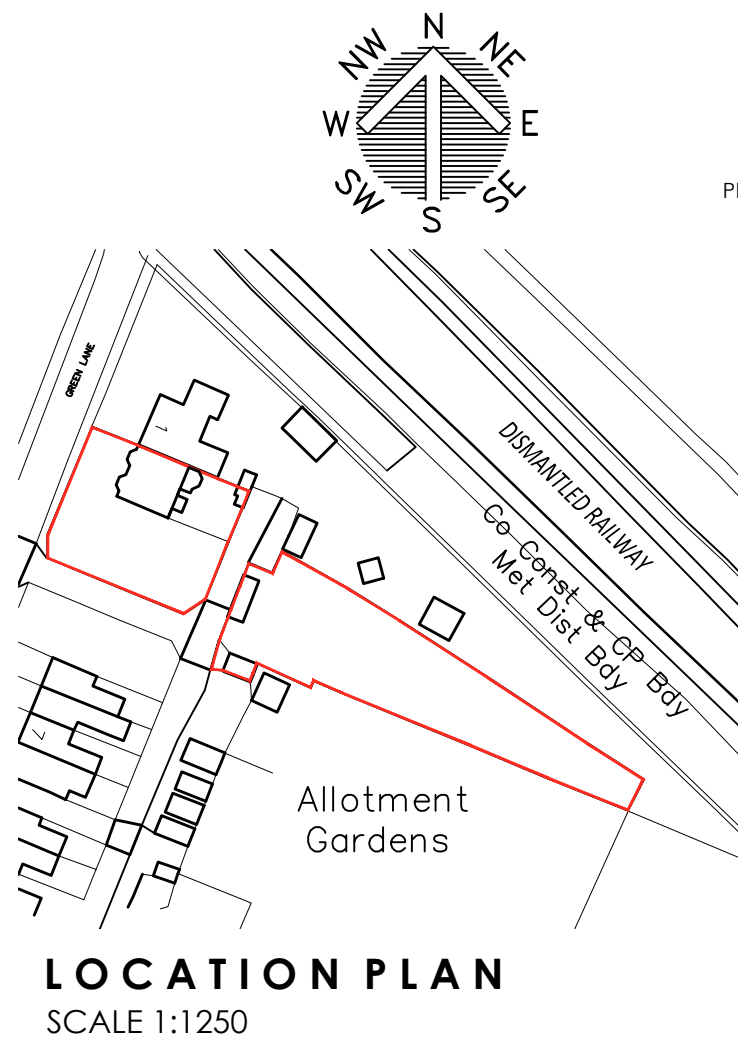

LOCATION PLAN
SCALE 1:1250

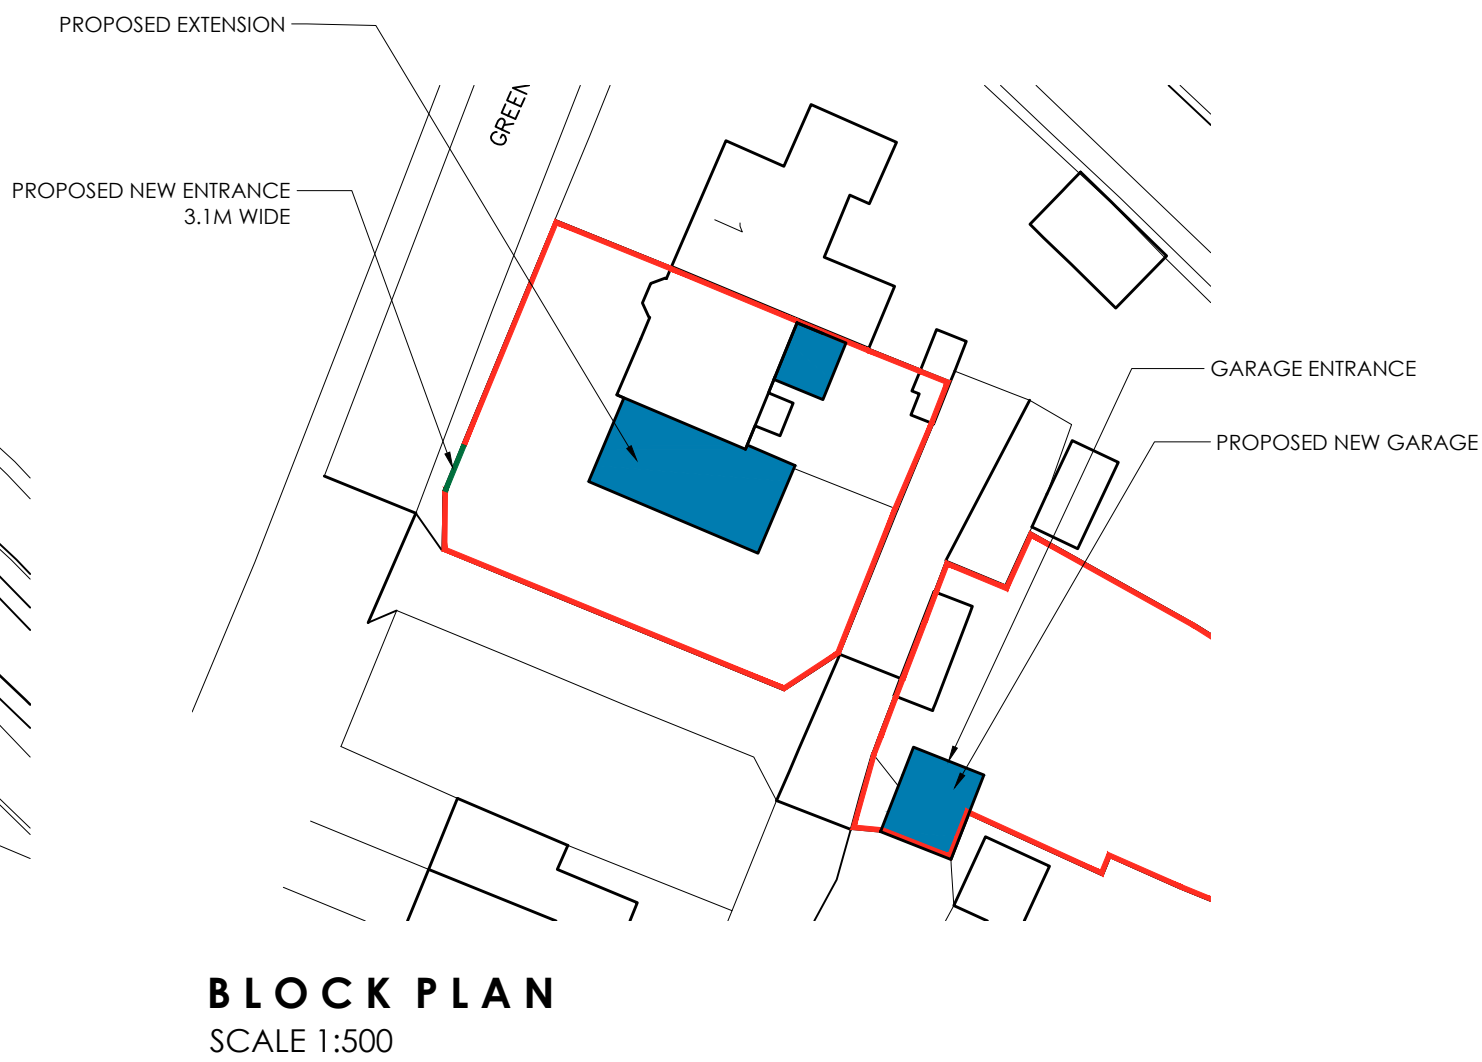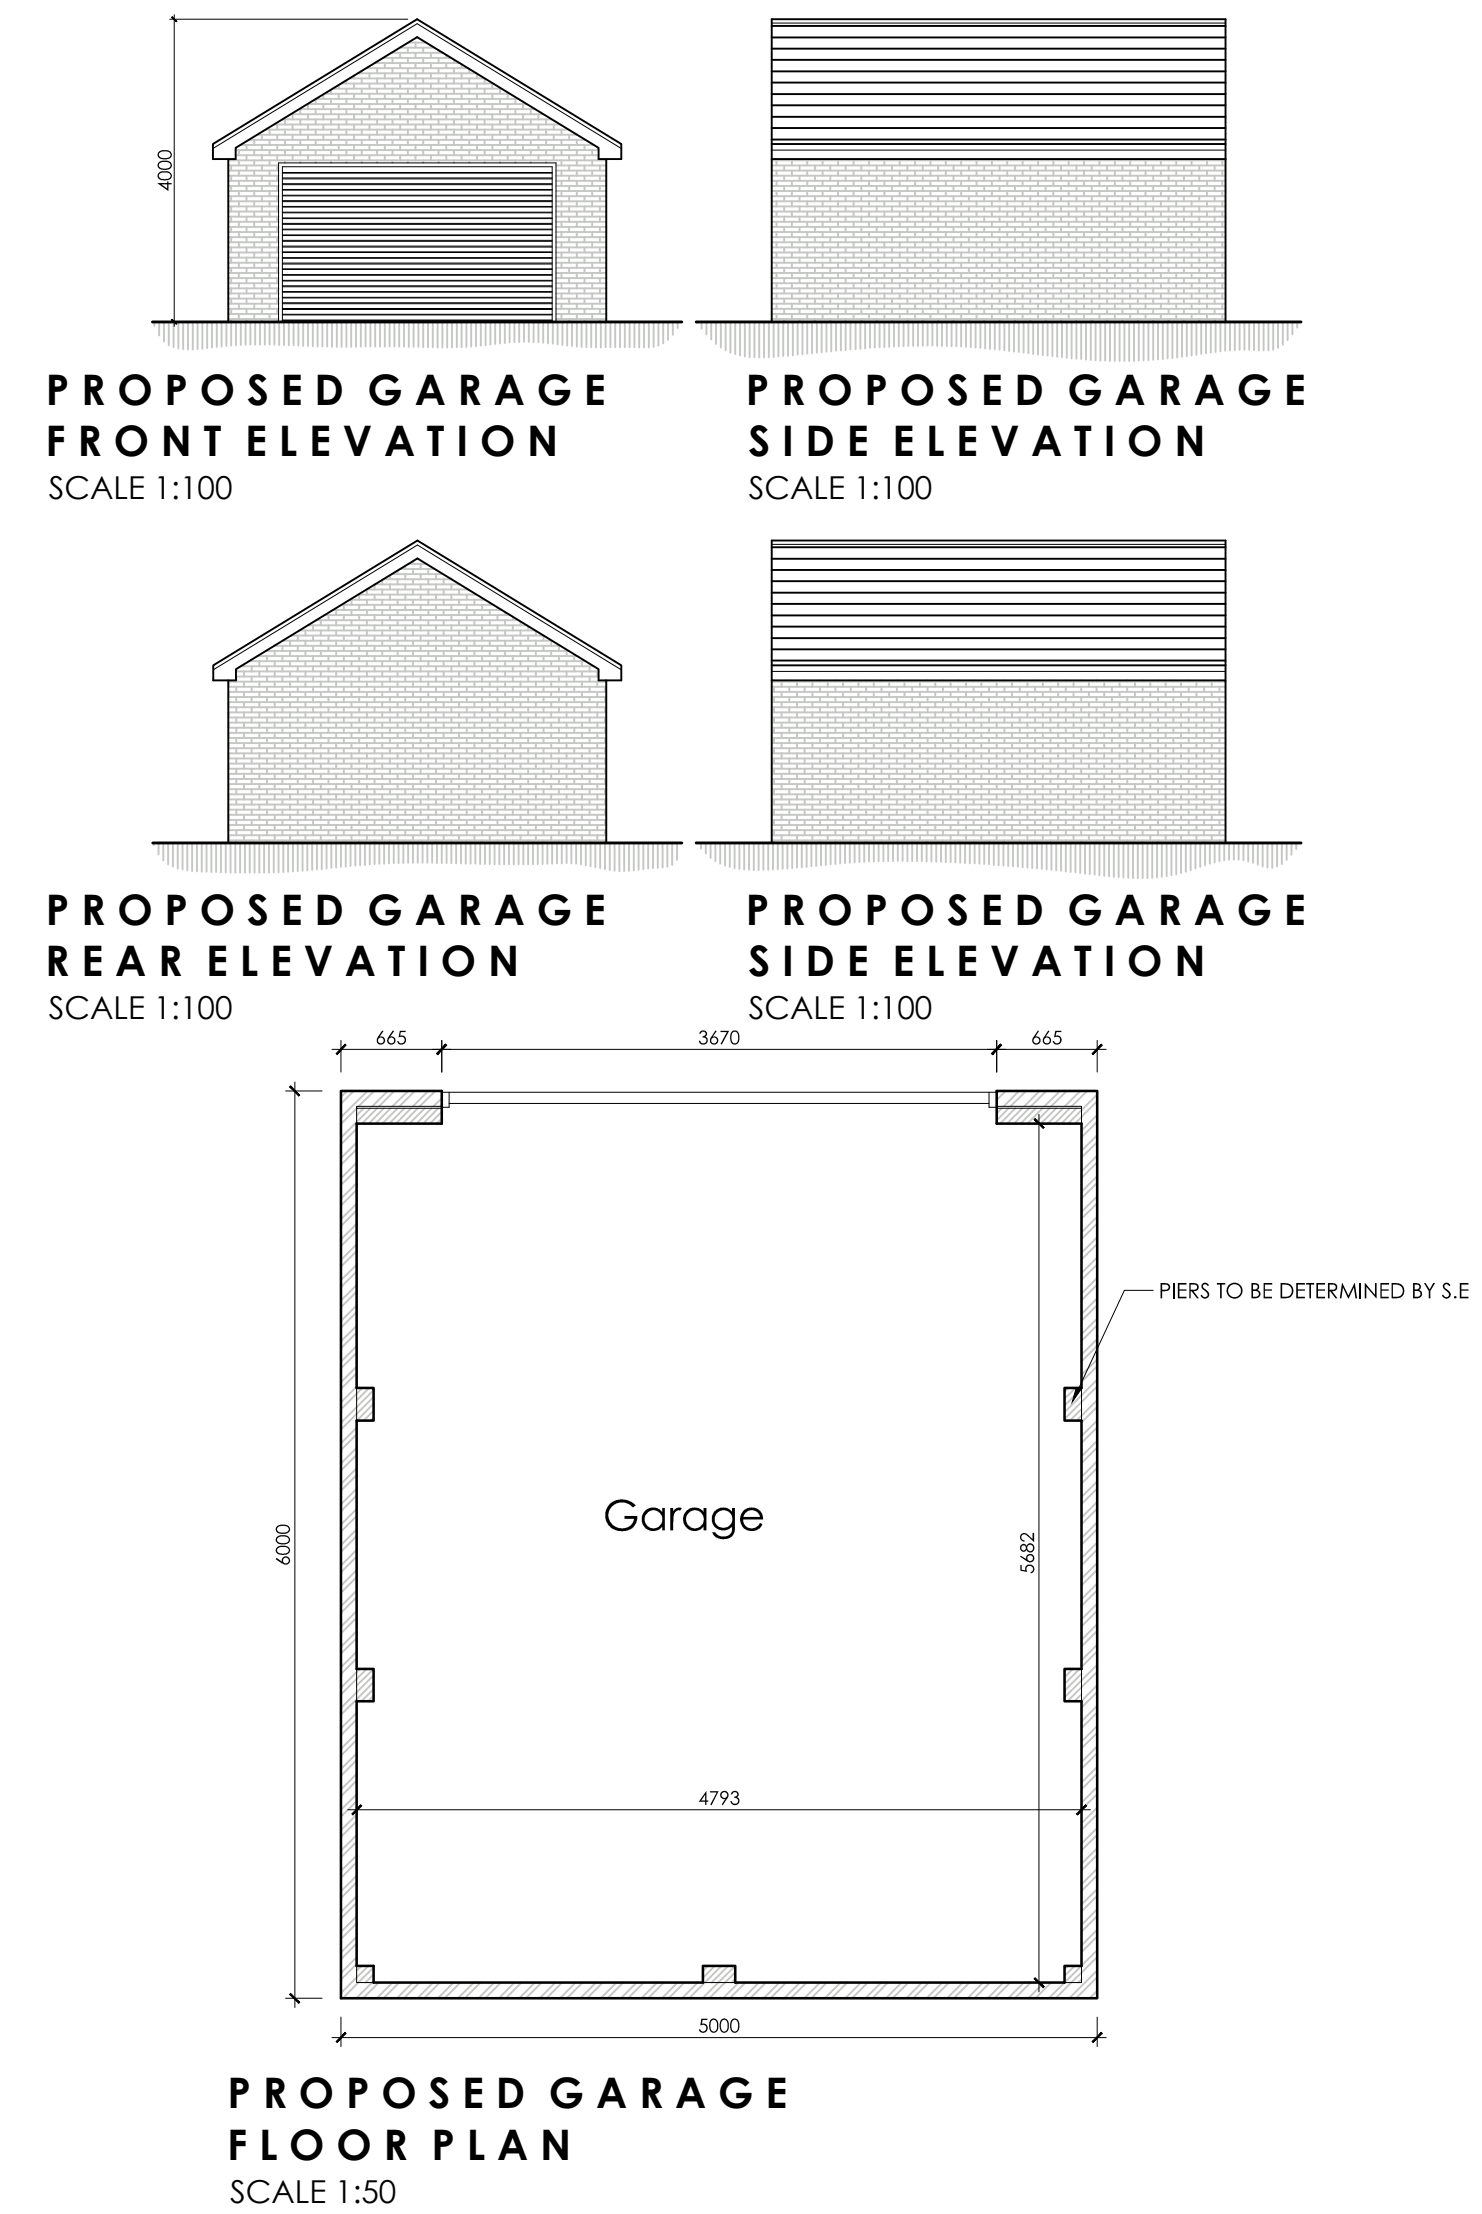

BLOCK PLAN
SCALE 1:500

W

White Agus

PARTNERSHIP

OFFICE ONE,
34 VICTORIA ROAD,
BARNSELEY,
S70 2BU

Phone: 01226 208482

Email: info@whiteaguspартnership.co.uk
Web: www.whiteaguspартnership.co.uk

ARCHITECTURAL SERVICES

Project:
PROPOSED ALTERATIONS AT
2 GREEN LANE, BARNBURGH
DONCASTER, DN5 7HR

Client:
MR EADES

Date.
APRIL 2022

Scale.
1:50 & 1:100 @ A1

Ref.
21-145

Dwg. No.
01

Rev.
C

Drawing
Title:
PLANS AND ELEVATIONS

Date	Suffix	Description	Date	Suffix	Description
09/08/2022	A	REVISED TO CLIENTS REQUIREMENTS			
	B	REVISED TO CLIENTS REQUIREMENTS			
14/09/2022	C	PROPOSED GARAGE ADDED			