




Proposed Front Elevation  
1 : 50




Proposed Rear Elevation  
1 : 50




Proposed Left Side Elevation  
1 : 50

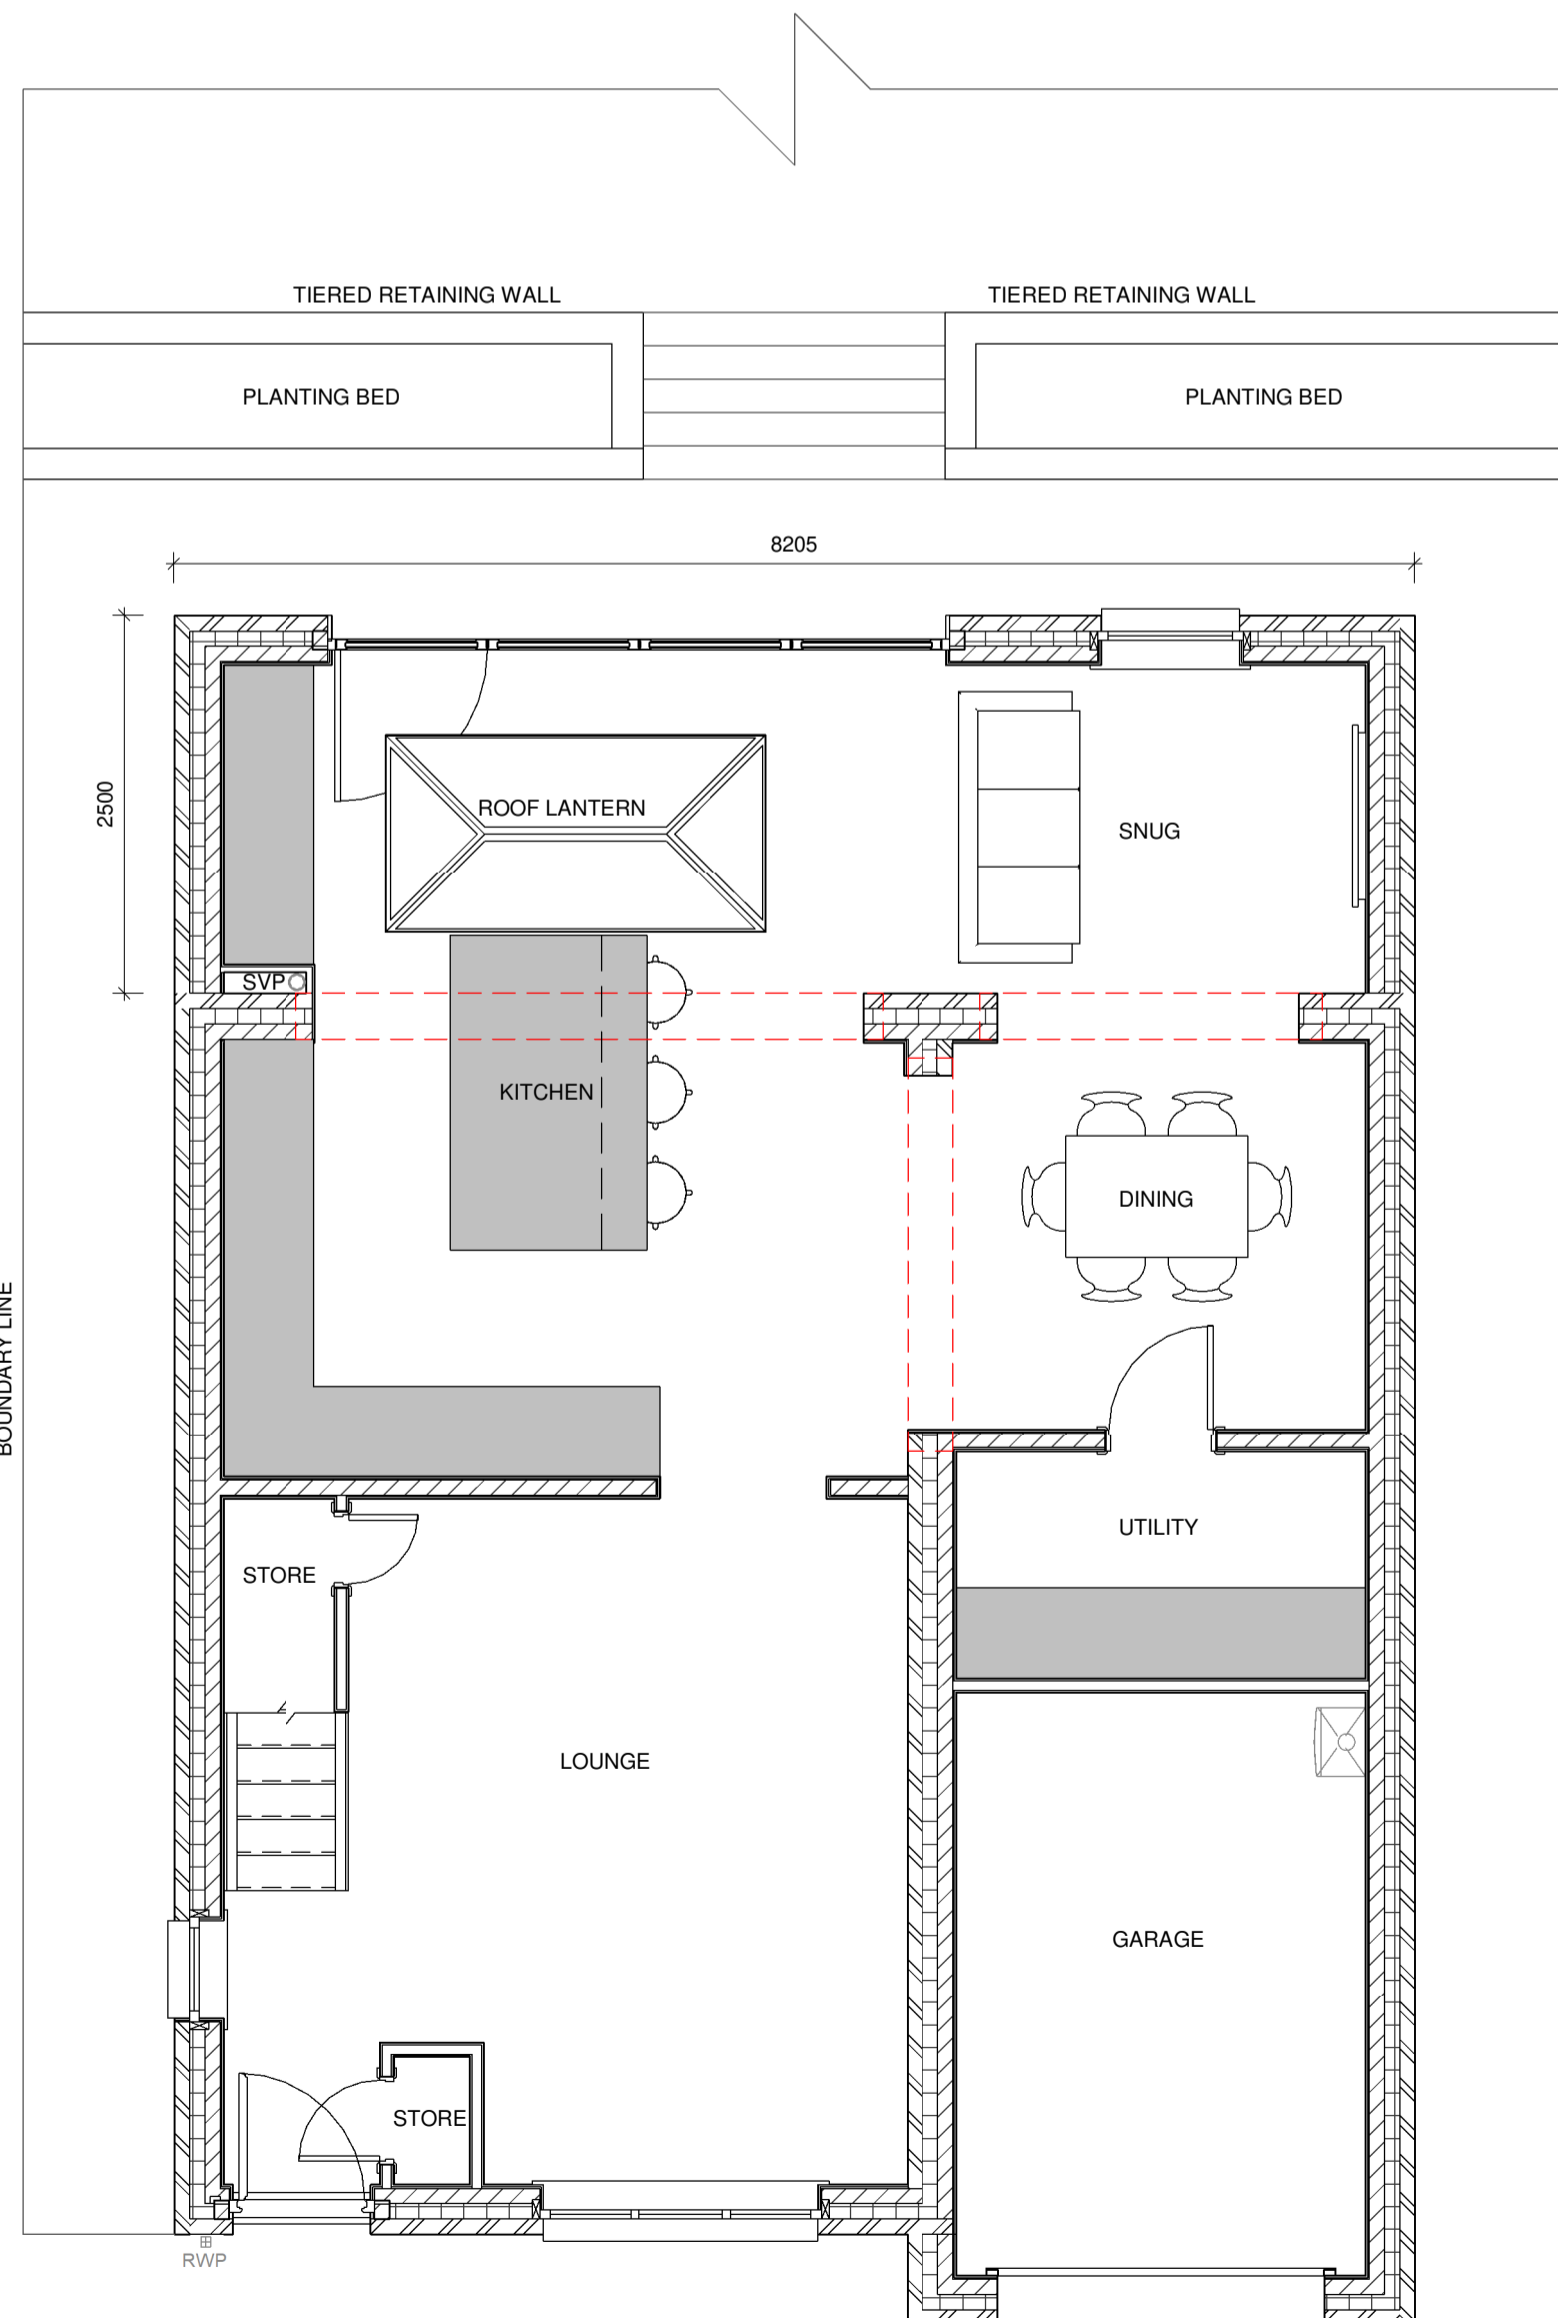

Proposed GF Plan  
1 : 50

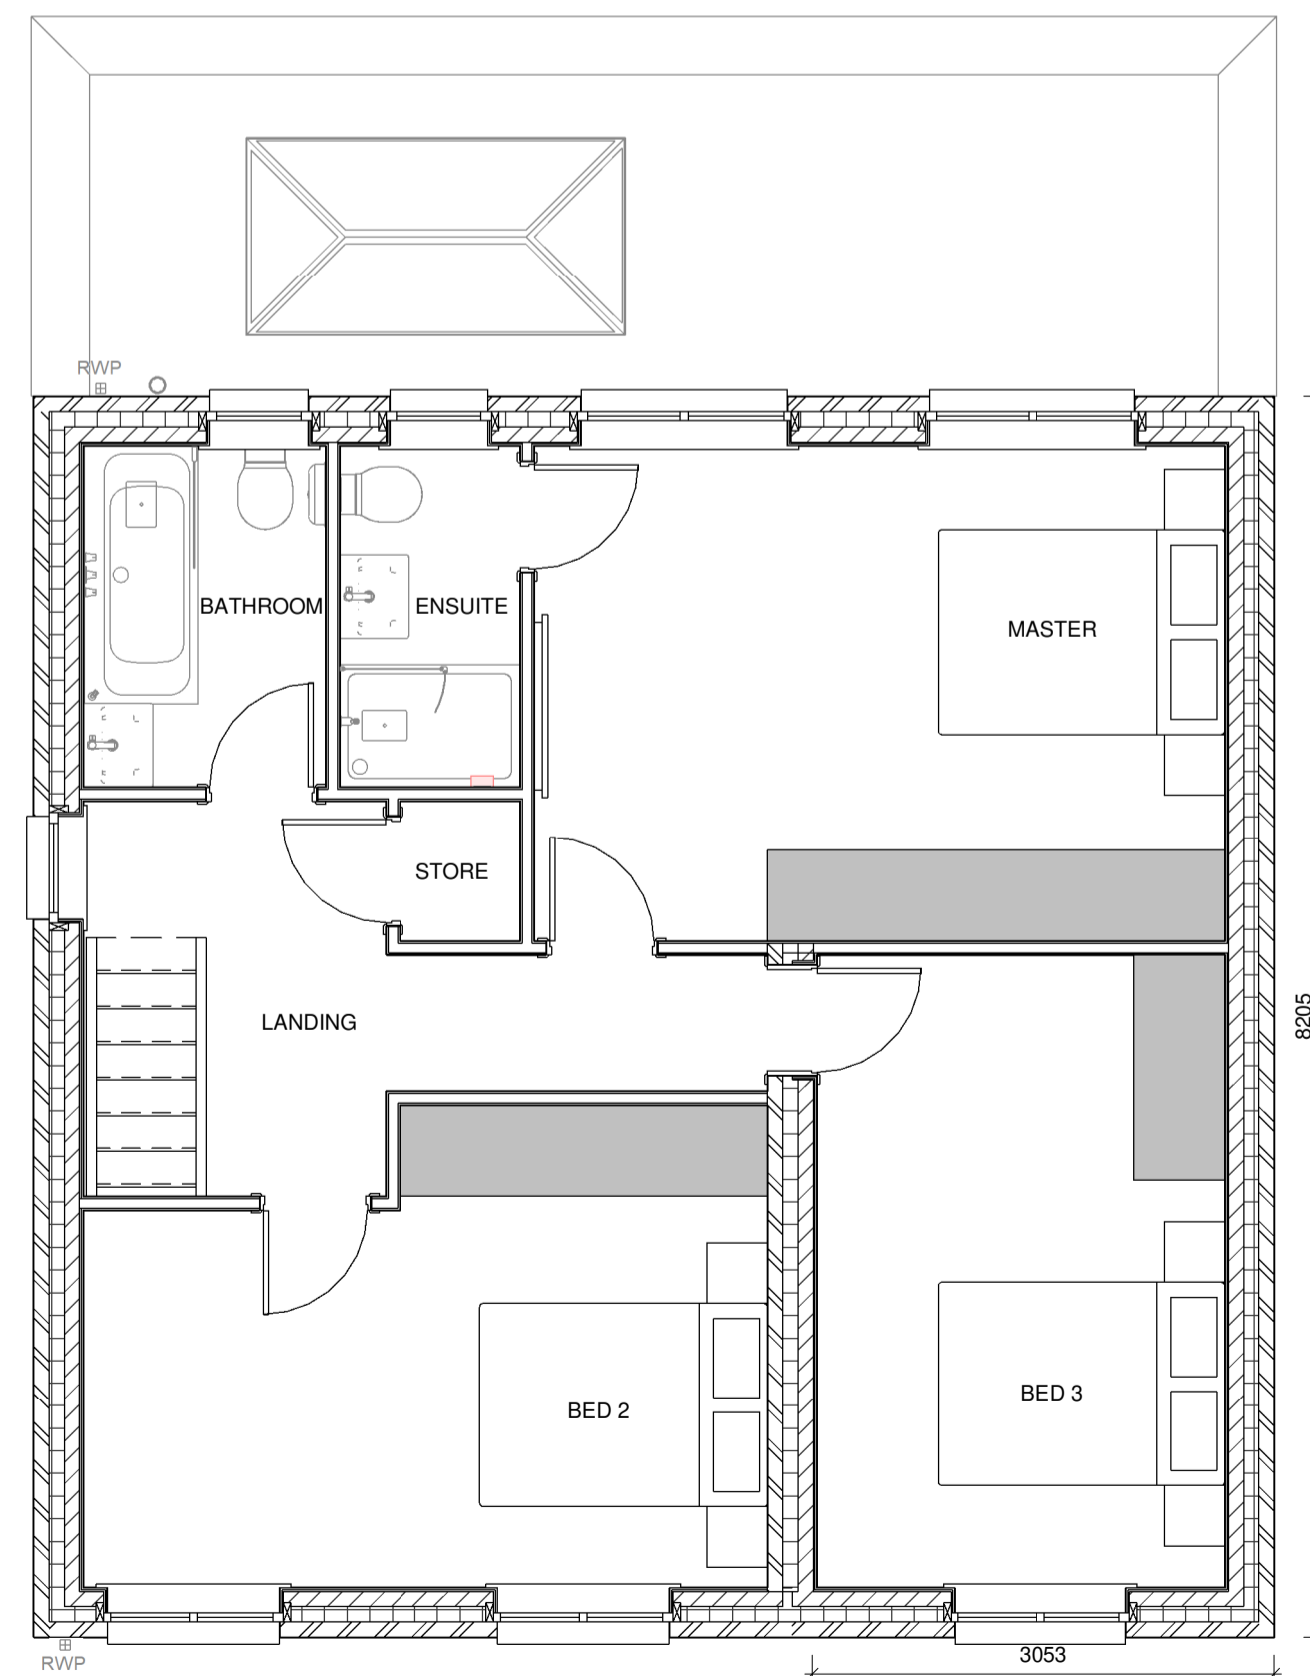

Proposed FF Plan  
1 : 50

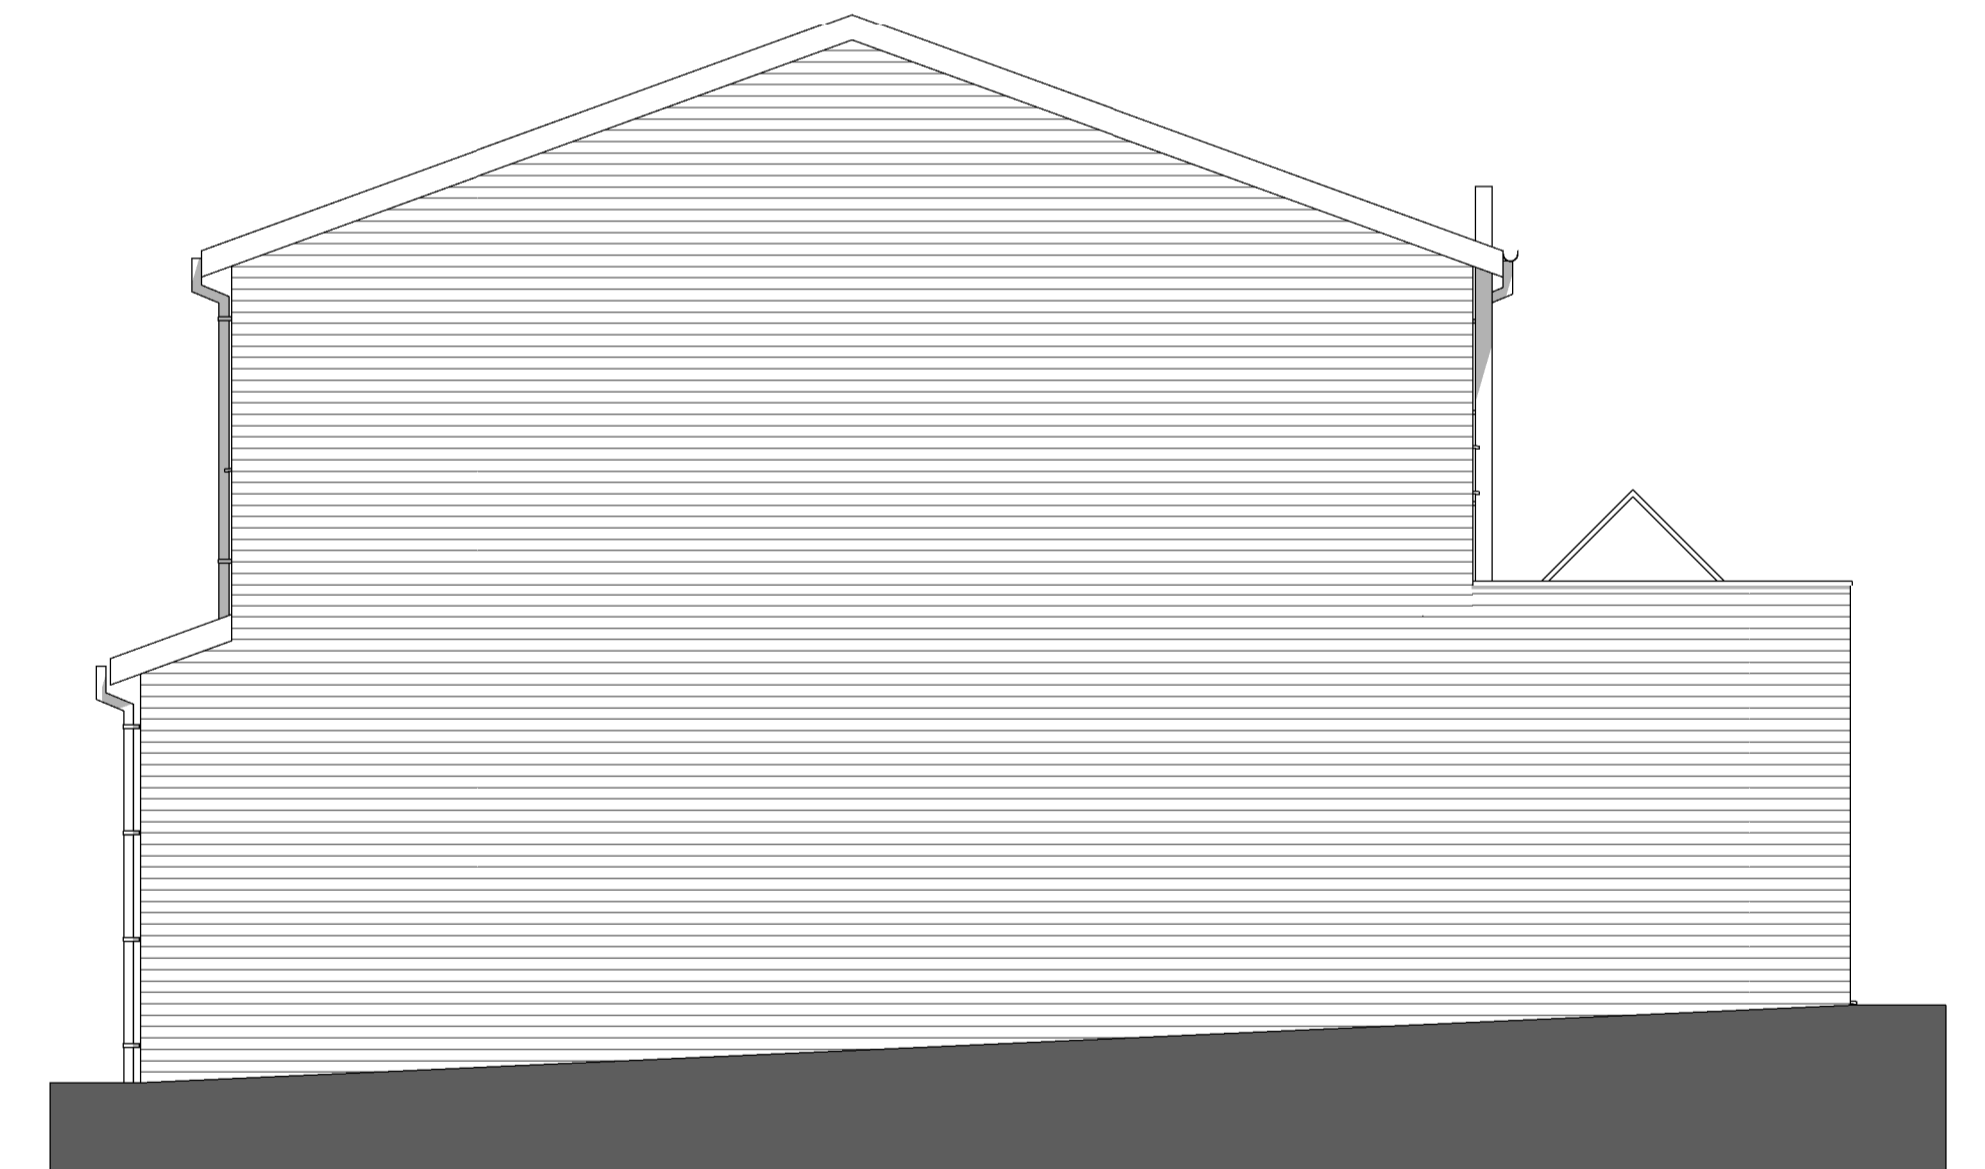

Proposed Right Side Elevation  
1 : 50

Planning			
DATE:	SCALE @ A3:	DRAWN BY:	
13/07/22	1 : 50	AN	
DWG TITLE:			
Proposed Plans			
DWG NO:			REV:
83/002			