


EXAMPLE OF THE REPLACED, 1.8M HIGH, TIMBER, HORIZONTAL, SLAT FENCE.



DETAILS AS EXISTING

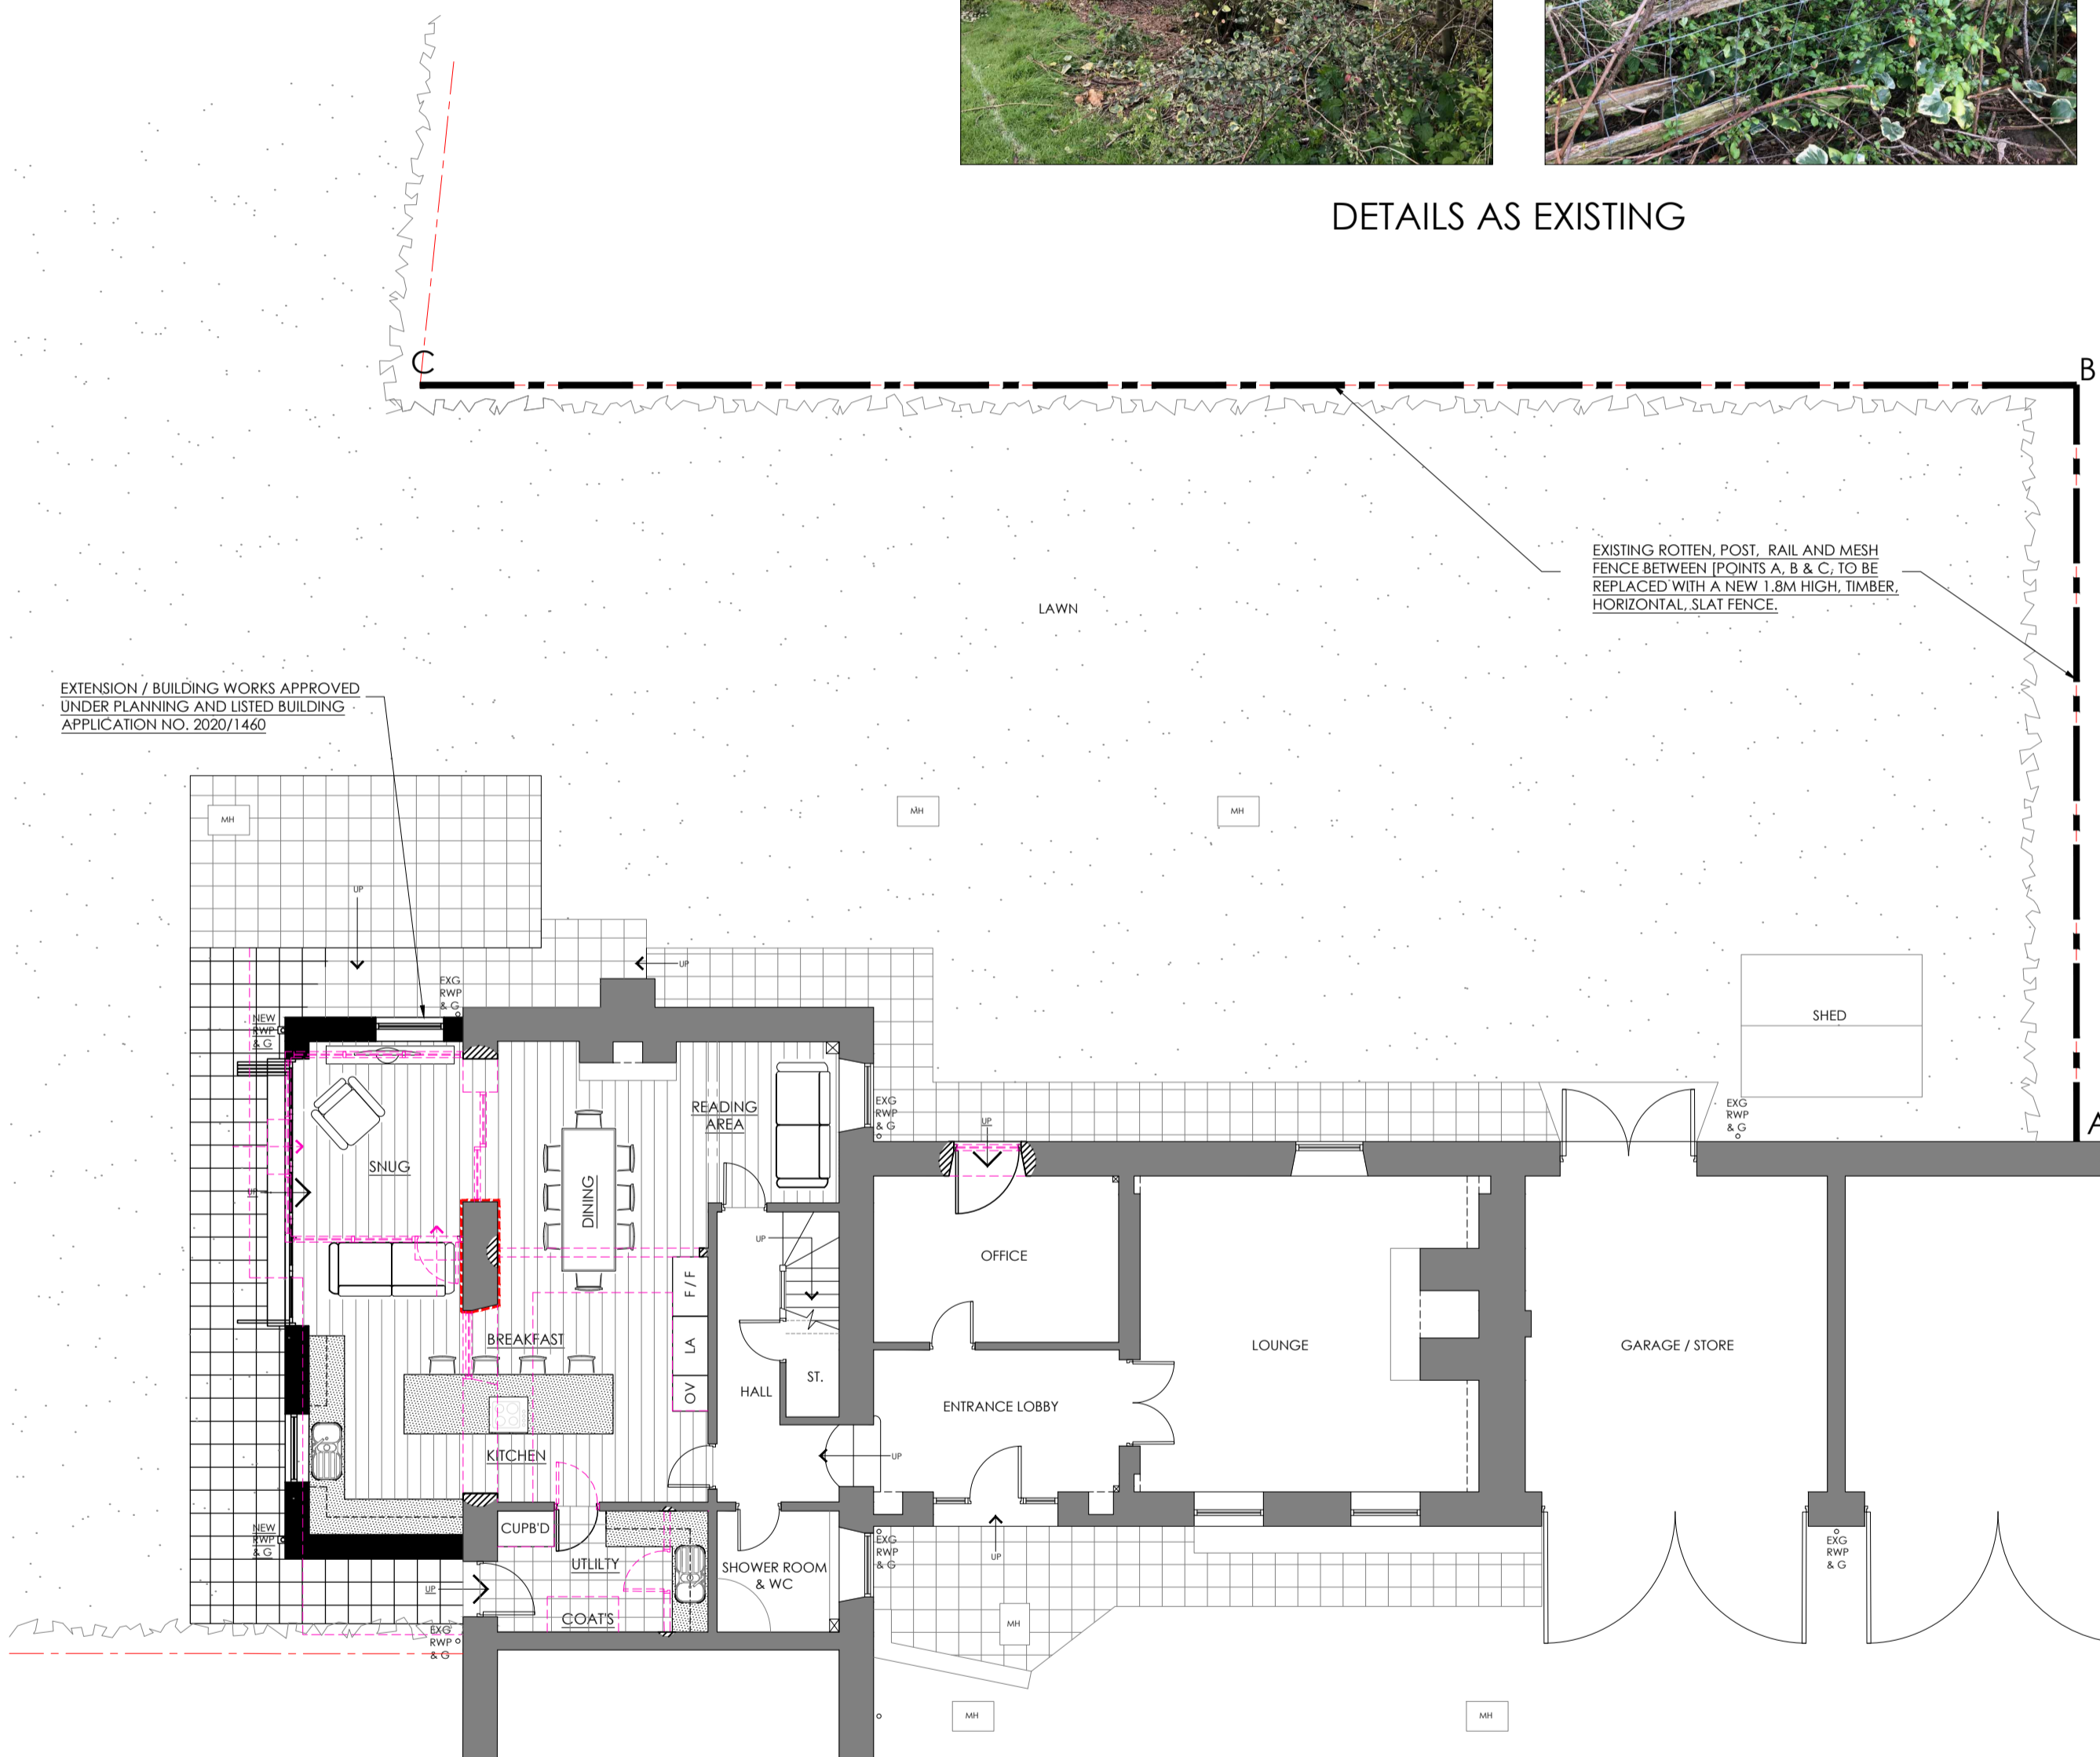

GROUND FLOOR / PART SITE PLAN

REV DESCRIPTION BY CHKD DATE



25A PARK SQUARE WEST, LEEDS, LS1 2PW
 T: 0113 253 7755 W: www.loroc.co.uk
 3RD FLOOR, 86 - 90 PAUL ST, LONDON, EC2A 1...
 T: 0203 875 5

CLIENT

MRS I WAINWRIGHT

PROJECT 3 FIELD HEAD MANOR, ELMHIRST LANE SILKSTONE, BARNSELY, S75 4LD

TITLE PLANNING DRAWING

DRAWING NO. 0014-110 REVISION -
 SCALE 1:100 @ A2 DATE JULY '20
 DRAWN BY JC CHECKED BY -

PURPOSE OF ISSUE
 ● PLANNING ○ BUILDING REGS ○ TENDER
 ○ COMMENT ○ INFORMATION ○ CONSTRUCTION

THIS DRAWING IS COPYRIGHT AND THE INTELLECTUAL PROPERTY OF LOROC ARCHITECT LIMITED. THIS DRAWING MAY NOT BE REPRODUCED IN WHOLE OR IN PART WITHOUT WRITTEN AUTHORITY. NO DIMENSIONS TO BE SCALED FROM THIS DRAWING. ALL DIMENSIONS TO BE CHECKED ON SITE PRIOR TO COMMENCEMENT OF WORKS AND ANY DISCREPANCIES REPORTED TO THE ARCHITECT/ENGINEER/CONTRACTOR.