





Location Plan
 Scale 1:1250




Existing Site Plan
 Scale 1:200

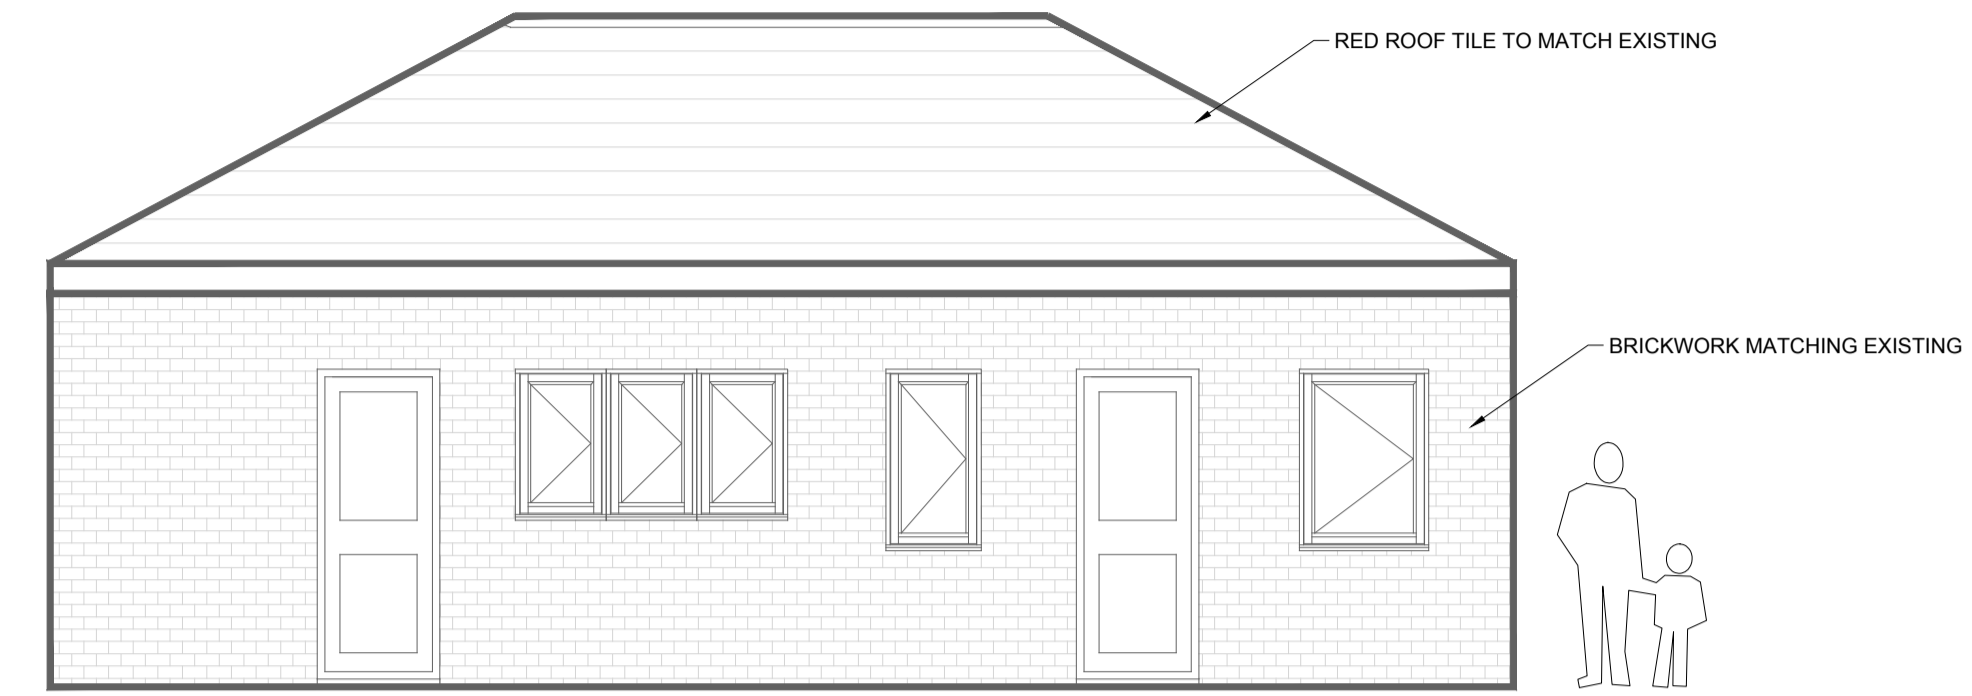


Existing South Western Elevation
 Scale 1:50

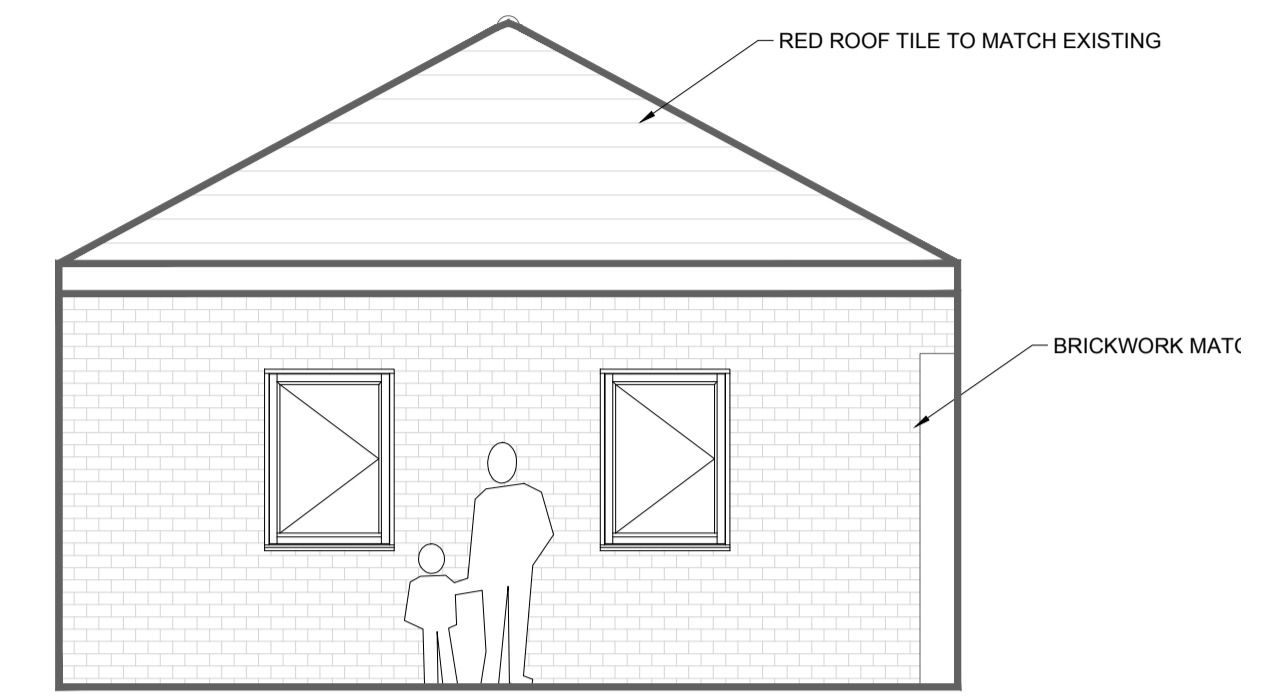


Existing East Western Elevation
 Scale 1:50

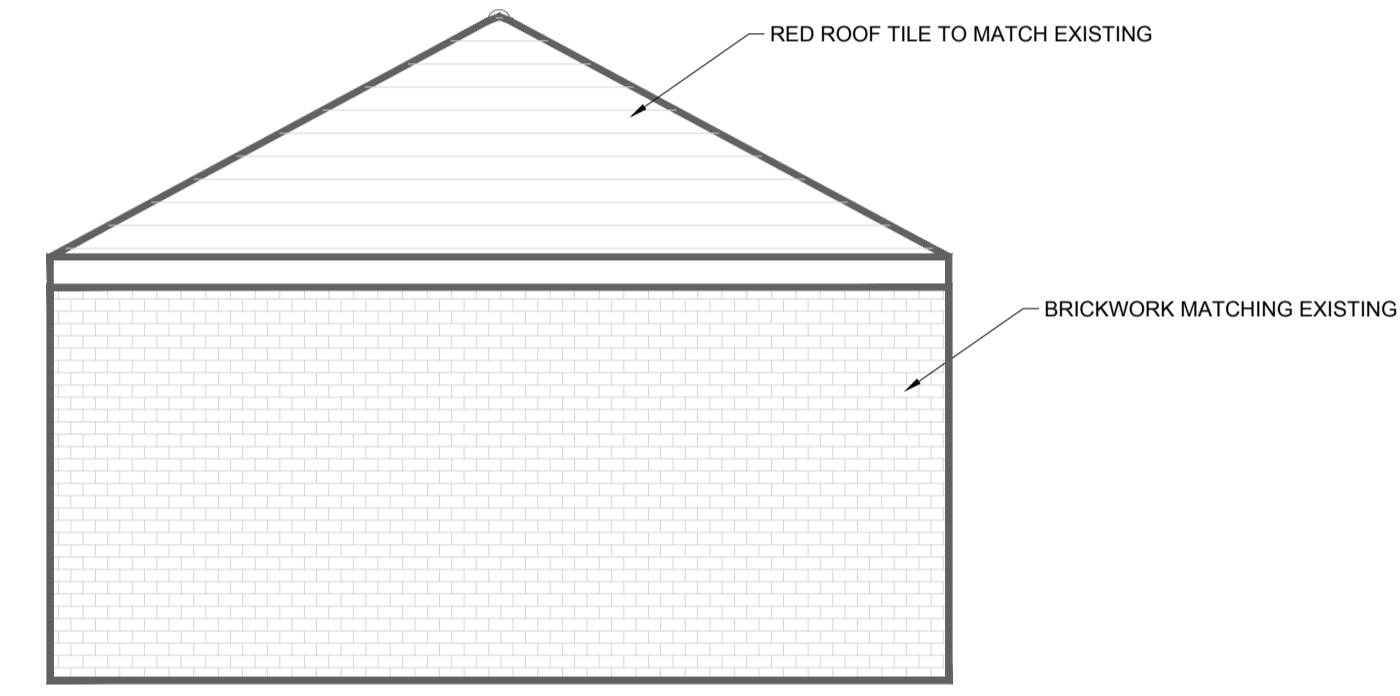

Existing North Western Elevation
 Scale 1:50

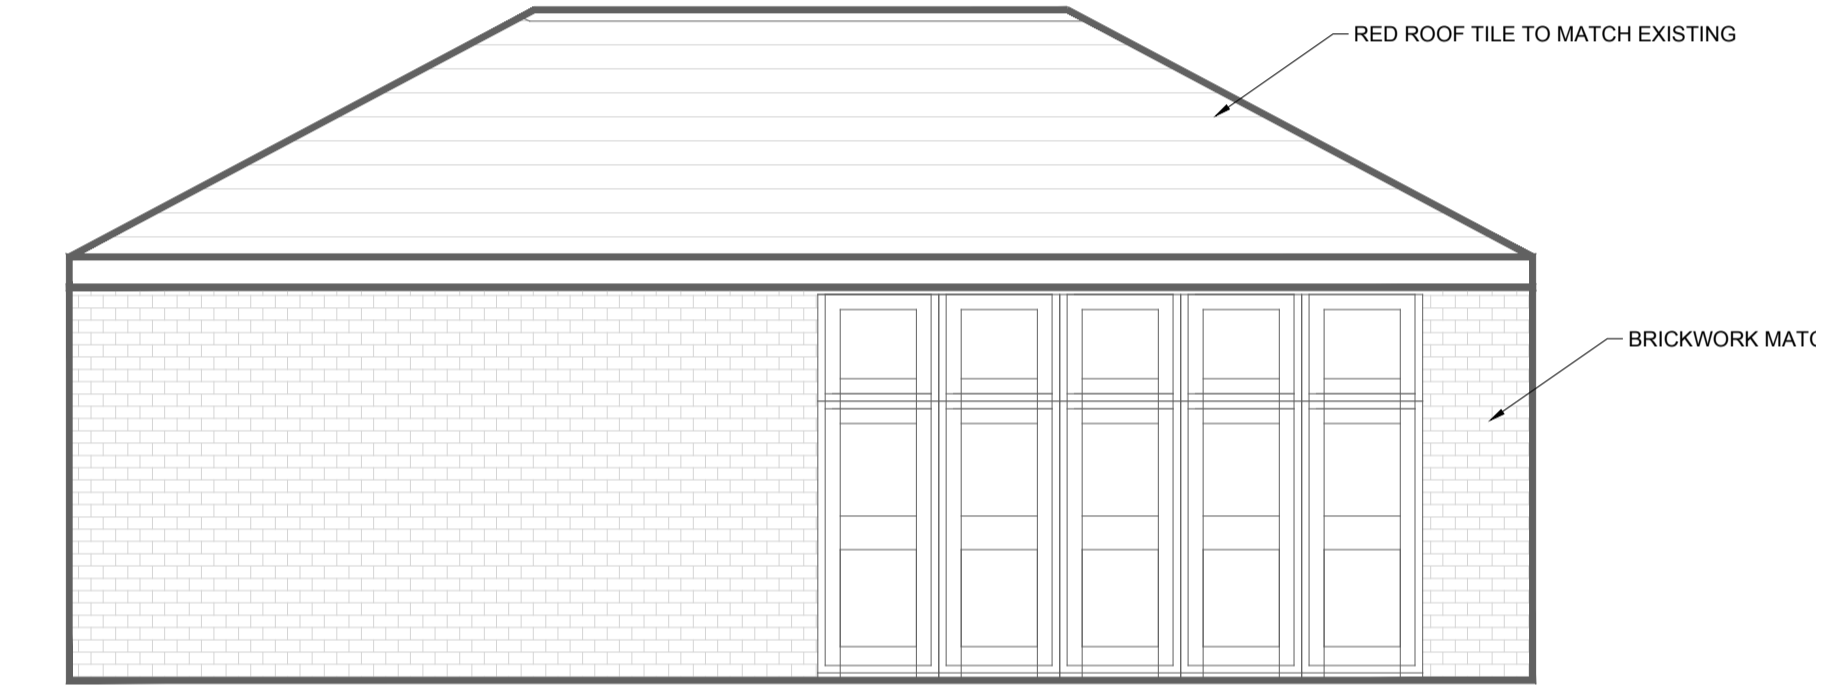

Existing North Eastern Elevation
 Scale 1:50

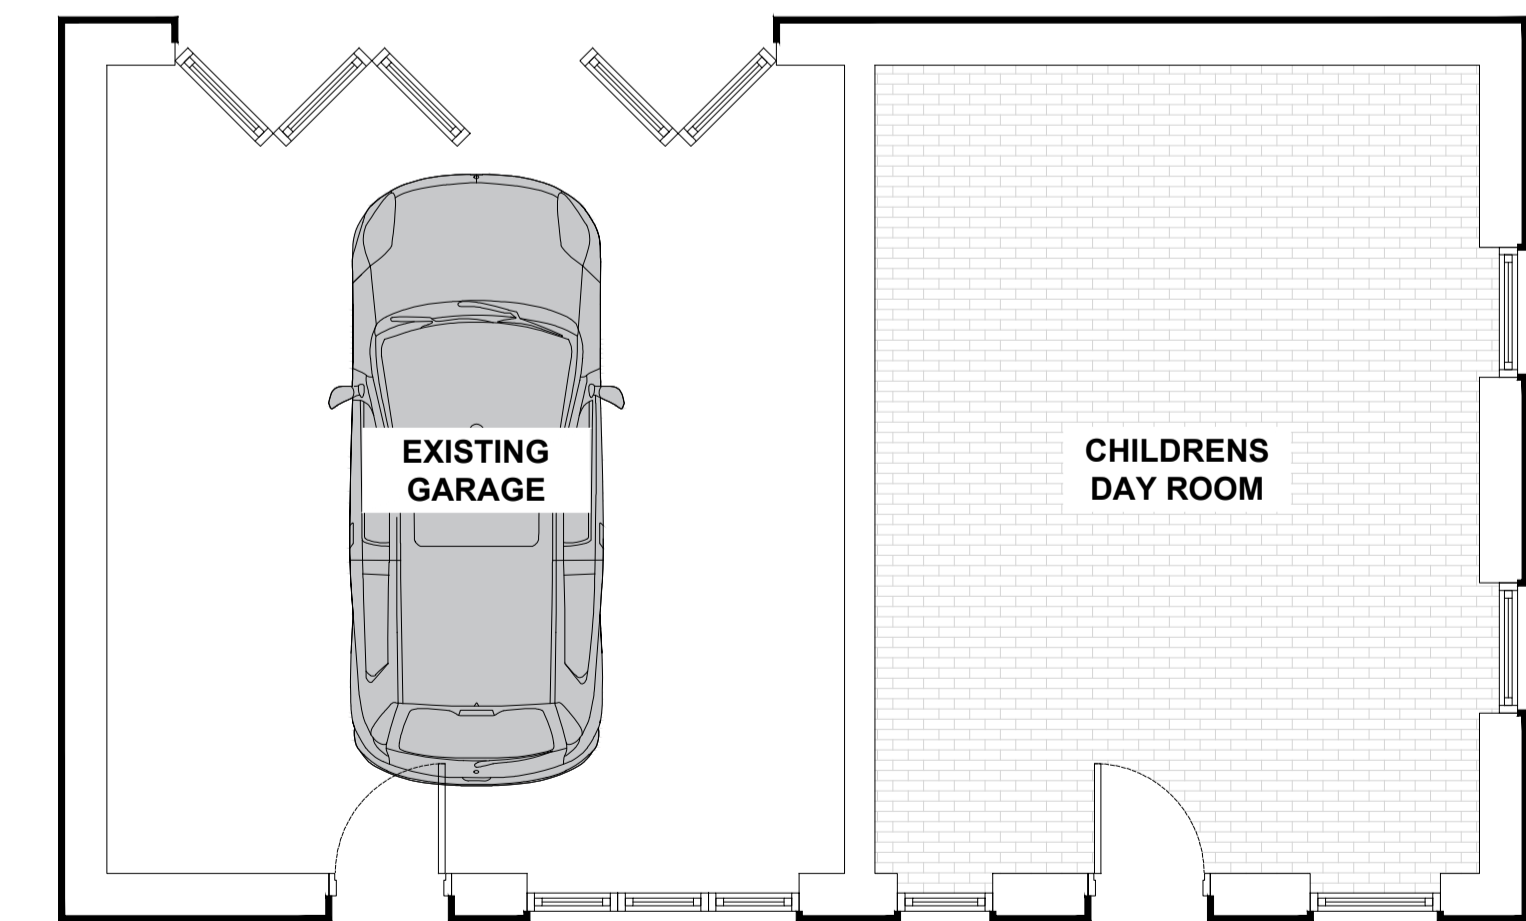

Existing Outbuilding Plan
 Scale 1:50



CLIENT:	Mr Ryan Williams
SITE ADDRESS:	531 Rotherham Road, Barnsley S71 1XG
DRAWING NUMBER:	HA-260102
REVISION NUMBER:	First Issue
RIBA STAGE:	RIBA Stage 3 PLANNING
DRAWN BY:	Luke Hirst BA(Hons) March(Hons) ADPPA ARB RIBA CHARTERED ARCHITECT
CHECKED BY:	Luke Hirst BA(Hons) March(Hons) ADPPA ARB RIBA CHARTERED ARCHITECT
SCALE:	VARIES
PAPER:	A.1